



DO NOT SCALE FROM THIS DRAWING
TAILORED DESIGNS TO BE NOTIFIED OF
DISCREPANCIES IN FIGURED DIMENSIONS.
CONTRACTOR TO VERIFY ALL DIMENSIONS.
THIS DRAWING IS COPYRIGHT.

WWW.TAILOREDDDESIGNS.CO.UK
07771701692 RYAN@TAILOREDDDESIGNS.CO.UK

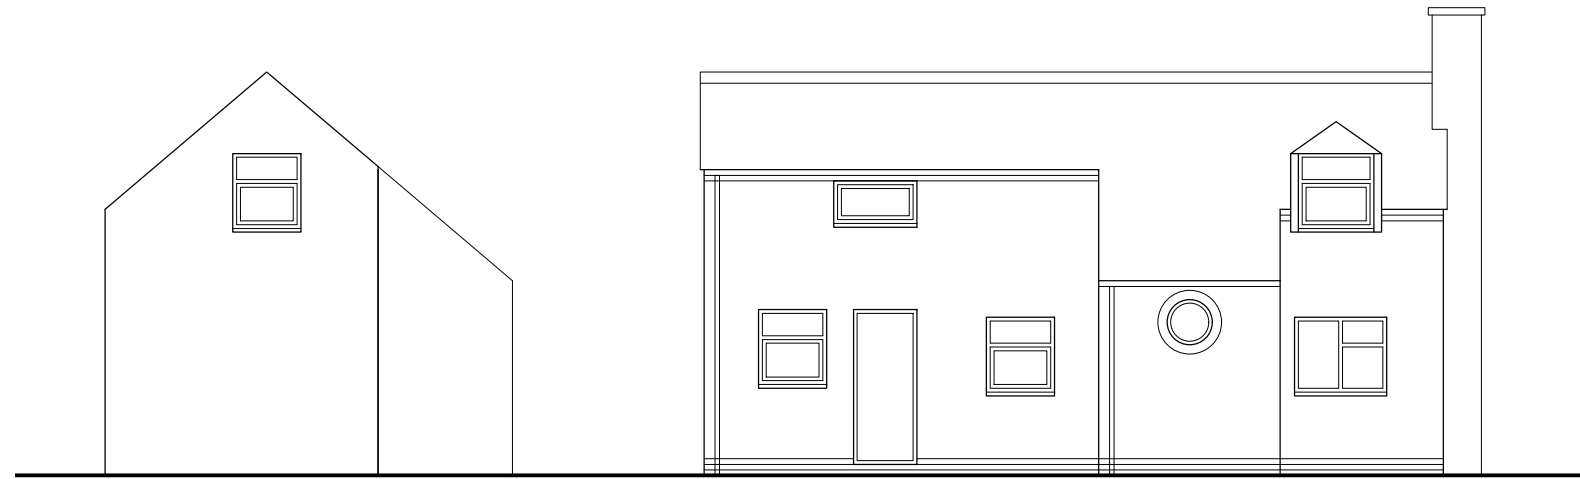

EXISTING SIDE ELEVATION
SURVEY DRAWINGS

EXISTING REAR ELEVATION
SURVEY DRAWINGS

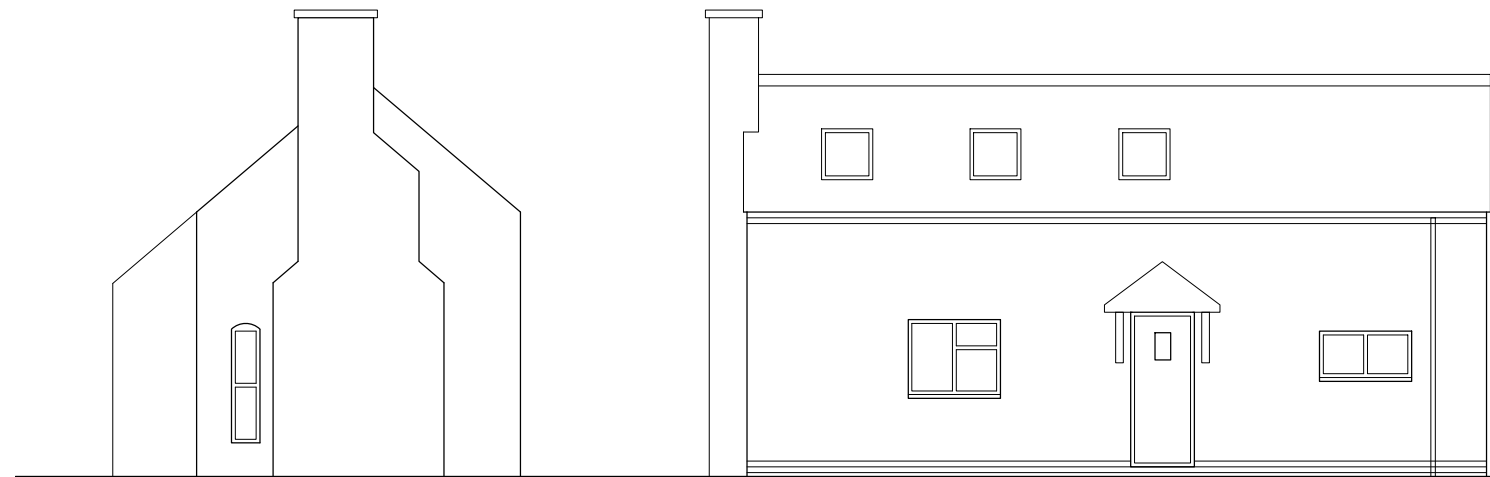

EXISTING SIDE ELEVATION
SURVEY DRAWINGS


EXISTING FRONT ELEVATION
SURVEY DRAWINGS

JOB TITLE


PROPOSED RESIDENTIAL EXTENSIONS TO
WREN COTTAGE, BROSELEY WOOD
TELFORD

DRAWING

EXISTING PLANS AND ELEVATIONS
SURVEY DRAWINGS

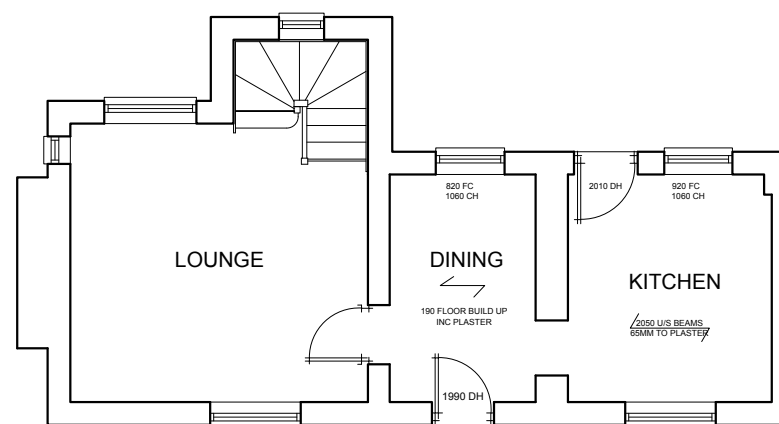

EXISTING GROUND FLOOR PLAN
SURVEY DRAWINGS

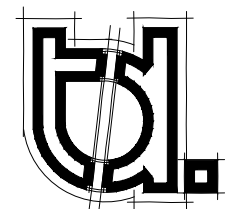

TAILORED DESIGNS
ARCHITECTURAL SERVICES

JOB NO **2110**

DRAWN **RT**

DWG NO **03**

SCALE **1:100 @ A3**

REV **-**