


DO NOT SCALE FROM THIS DRAWING
TAILORED DESIGNS TO BE NOTIFIED OF
DISCREPANCIES IN FIGURED DIMENSIONS.
CONTRACTOR TO VERIFY ALL DIMENSIONS.
THIS DRAWING IS COPYRIGHT.

WWW.TAILOREDDDESIGNS.CO.UK
07771701692 RYAN@TAILOREDDDESIGNS.CO.UK



PROPOSED SIDE ELEVATION
SCHEME DRAWINGS

PROPOSED REAR ELEVATION
SCHEME DRAWINGS

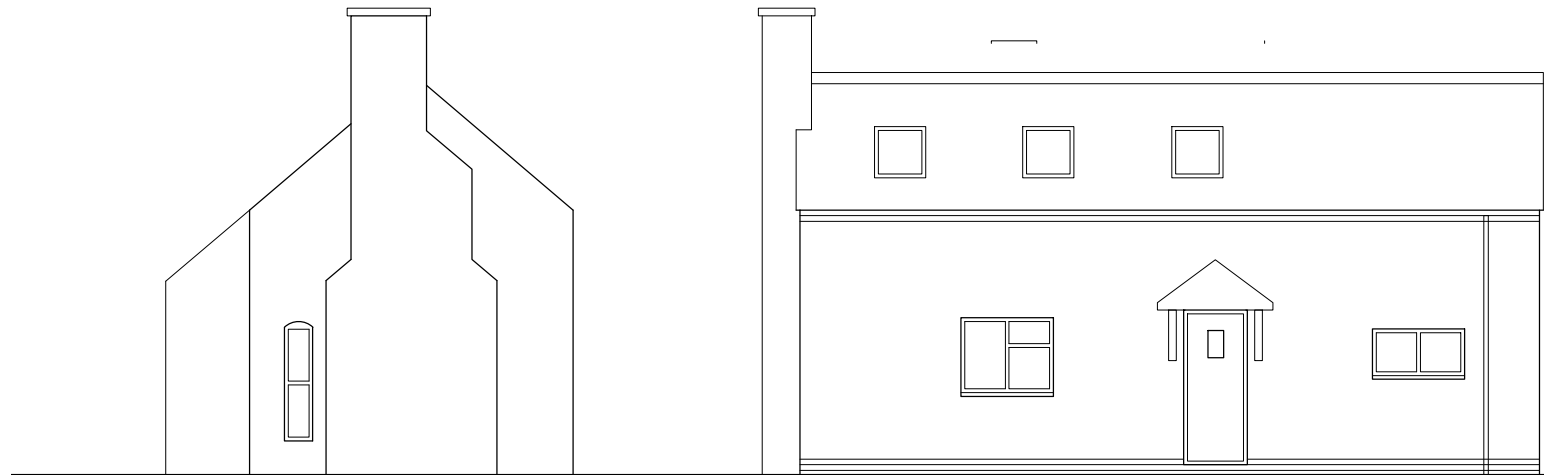

PROPOSED SIDE ELEVATION
SCHEME DRAWINGS


PROPOSED FRONT ELEVATION
SCHEME DRAWINGS

JOB TITLE


PROPOSED RESIDENTIAL EXTENSIONS TO
WREN COTTAGE, BROSELEY WOOD
TELFORD

DRAWING

PROPOSED PLANS AND ELEVATIONS
SURVEY DRAWINGS

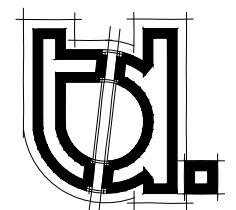

TAILORED DESIGNS
ARCHITECTURAL SERVICES

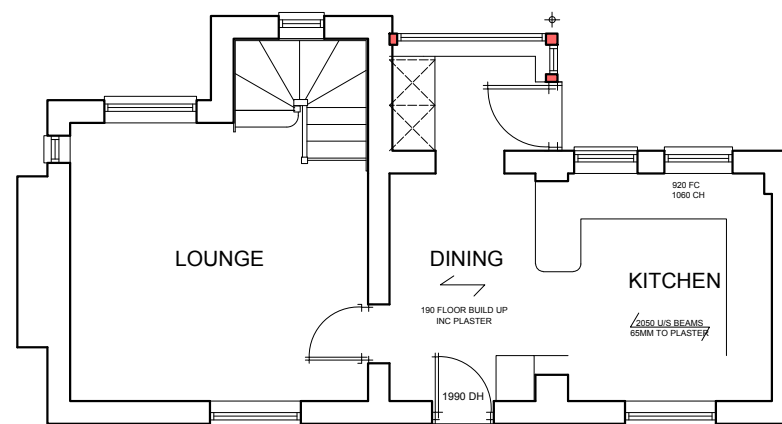

PROPOSED GROUND FLOOR PLAN
SCHEME DRAWINGS

JOB NO 2110

DRAWN RT

DWG NO 05

SCALE 1:100 @ A3

REV -