


All dimensions to be verified on site.

Any discrepancies in printed drawings to be brought to attention of wd Harley for clarification.

All variations to construction works carried out on site to be brought to our attention prior to carrying out work.

© 2022, wd Harley is the author of this document and owns the copyright to it. This document may not be reproduced in any form in whole or part without the prior written permission of wd Harley.

Notes:

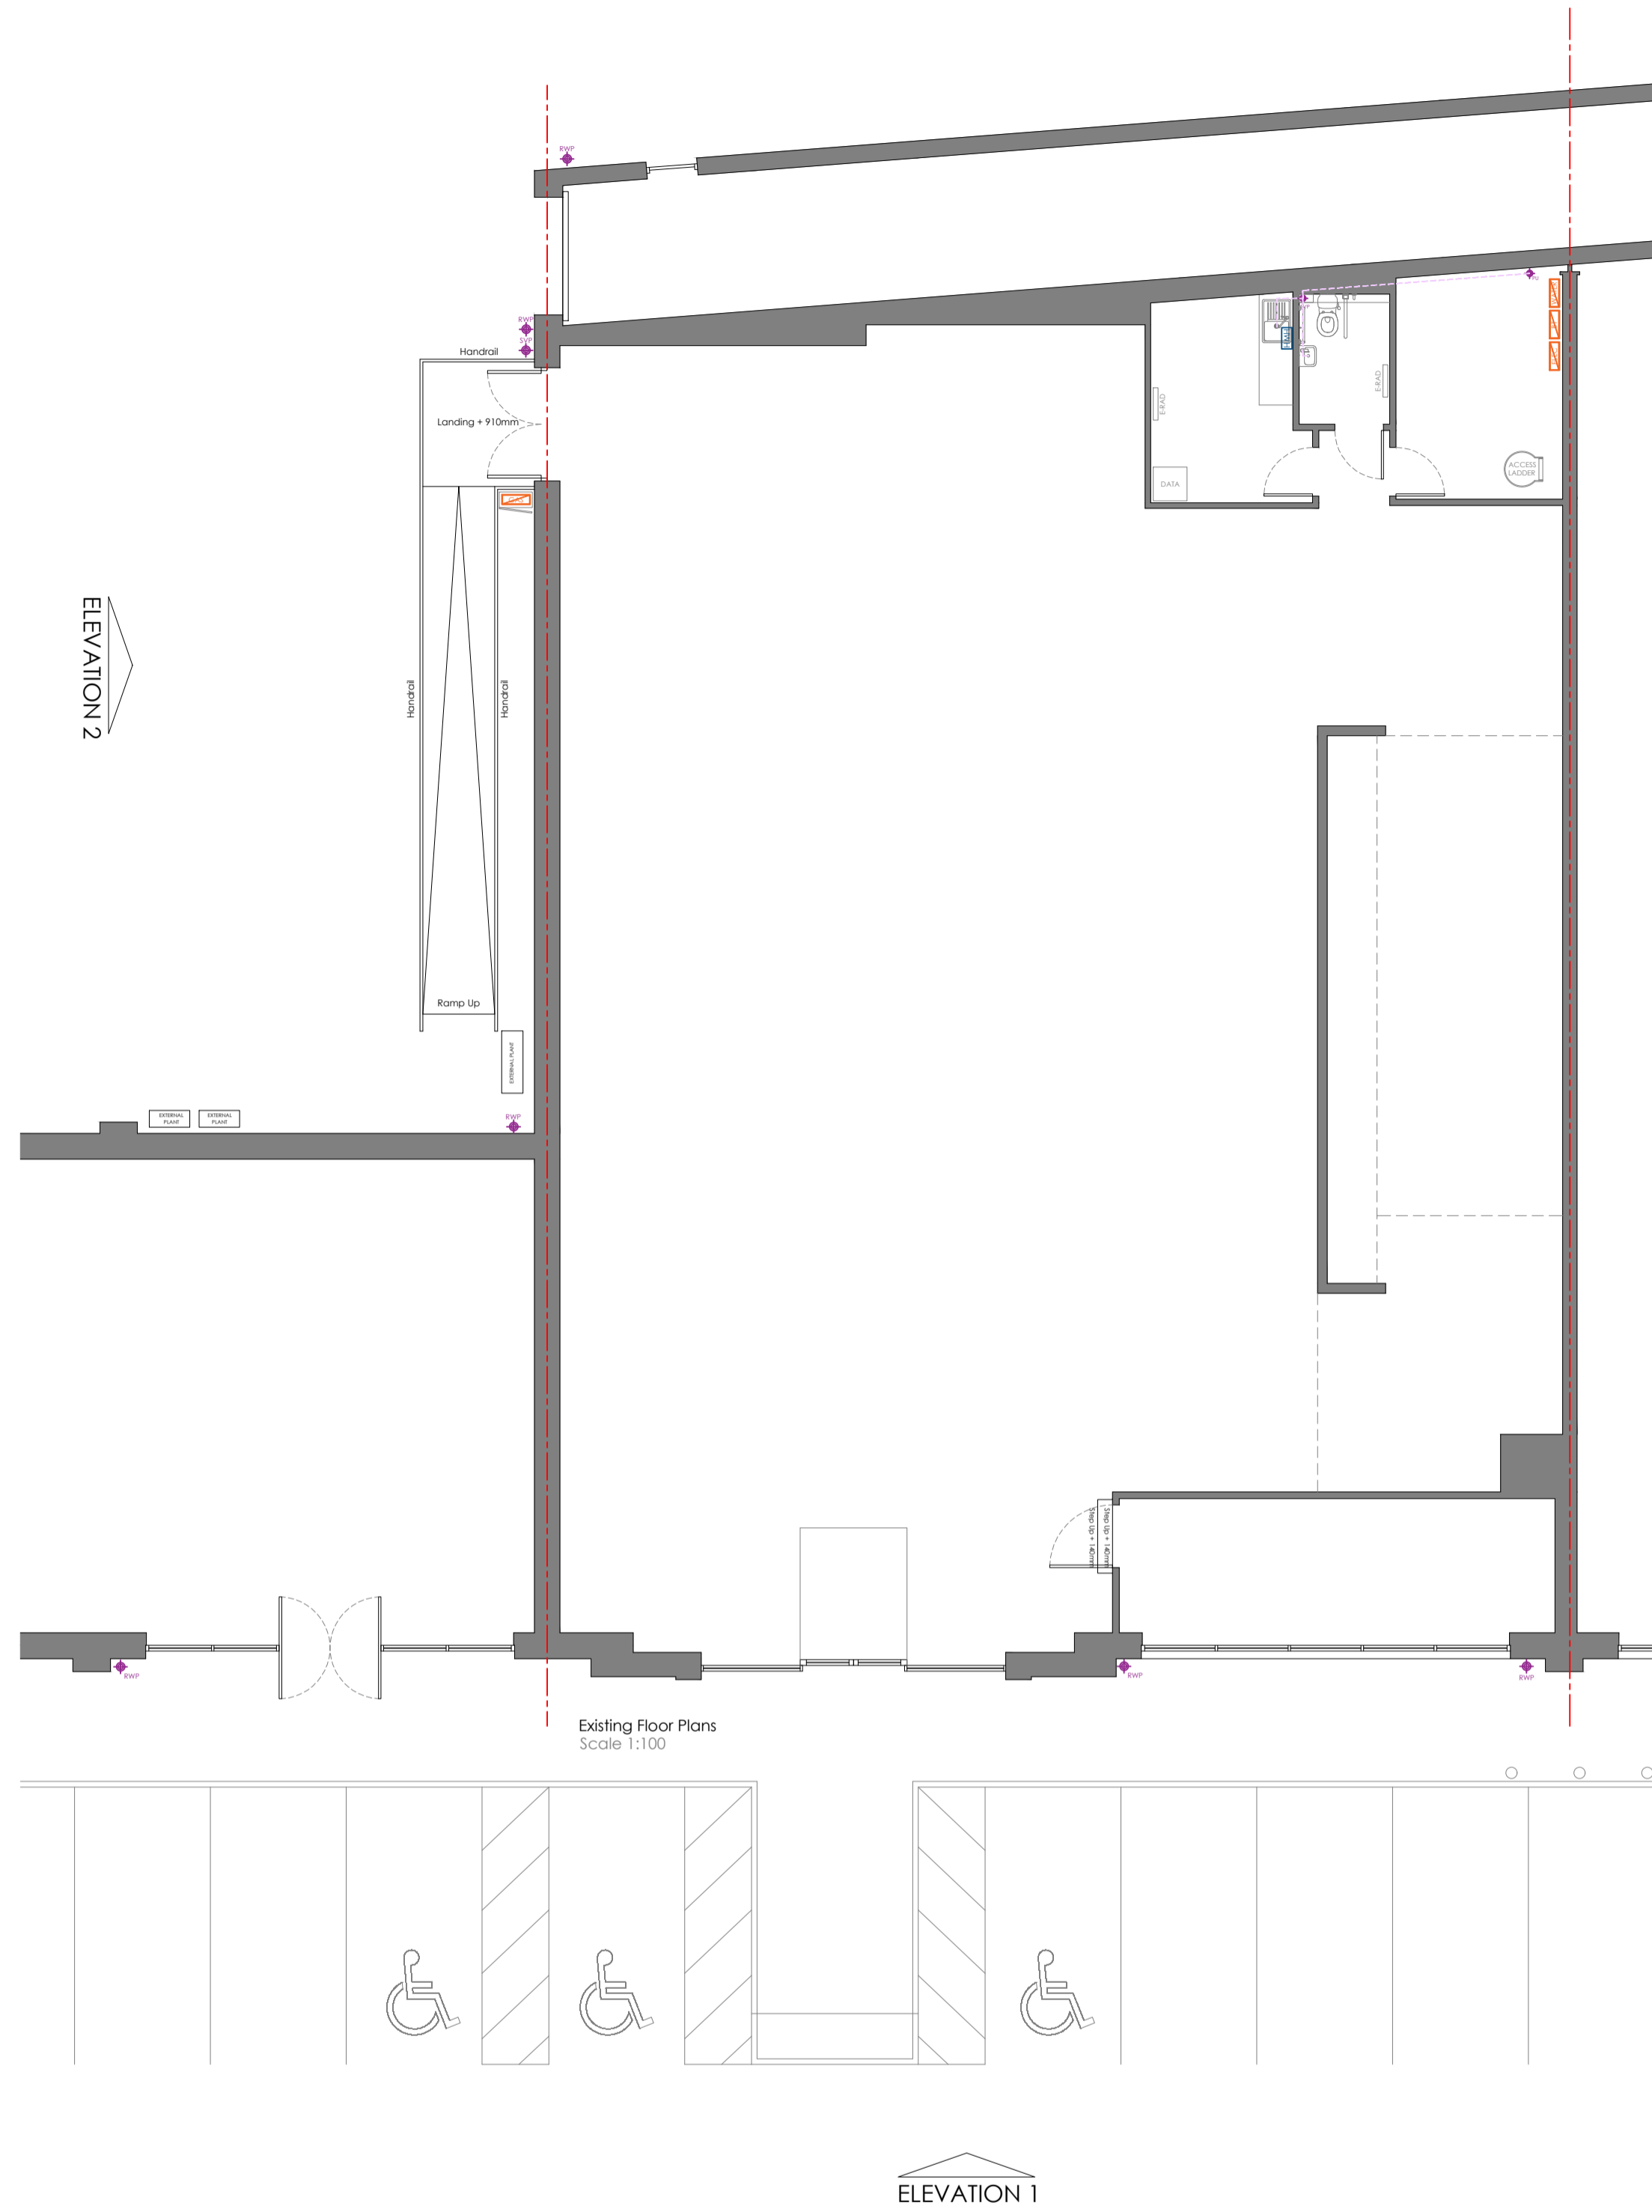

Project Title:
Screwfix - Montrose

Site Address:
 Unit 2
 1 New Wynd,
 Montrose
 DD10 8AD

Drawing Title:
EXISTING FLOOR PLAN

Drawing No:	SF-49-303	Rev:	
Scale:	1:100 @ A1	Drwn:	DH
Date:	MAR 2023	Chkd:	GH



Drawing Revisions		
Rev	Date	Description
X	XXX	XXX