





SOUTH ELEVATION Scale 1 : 50


EAST

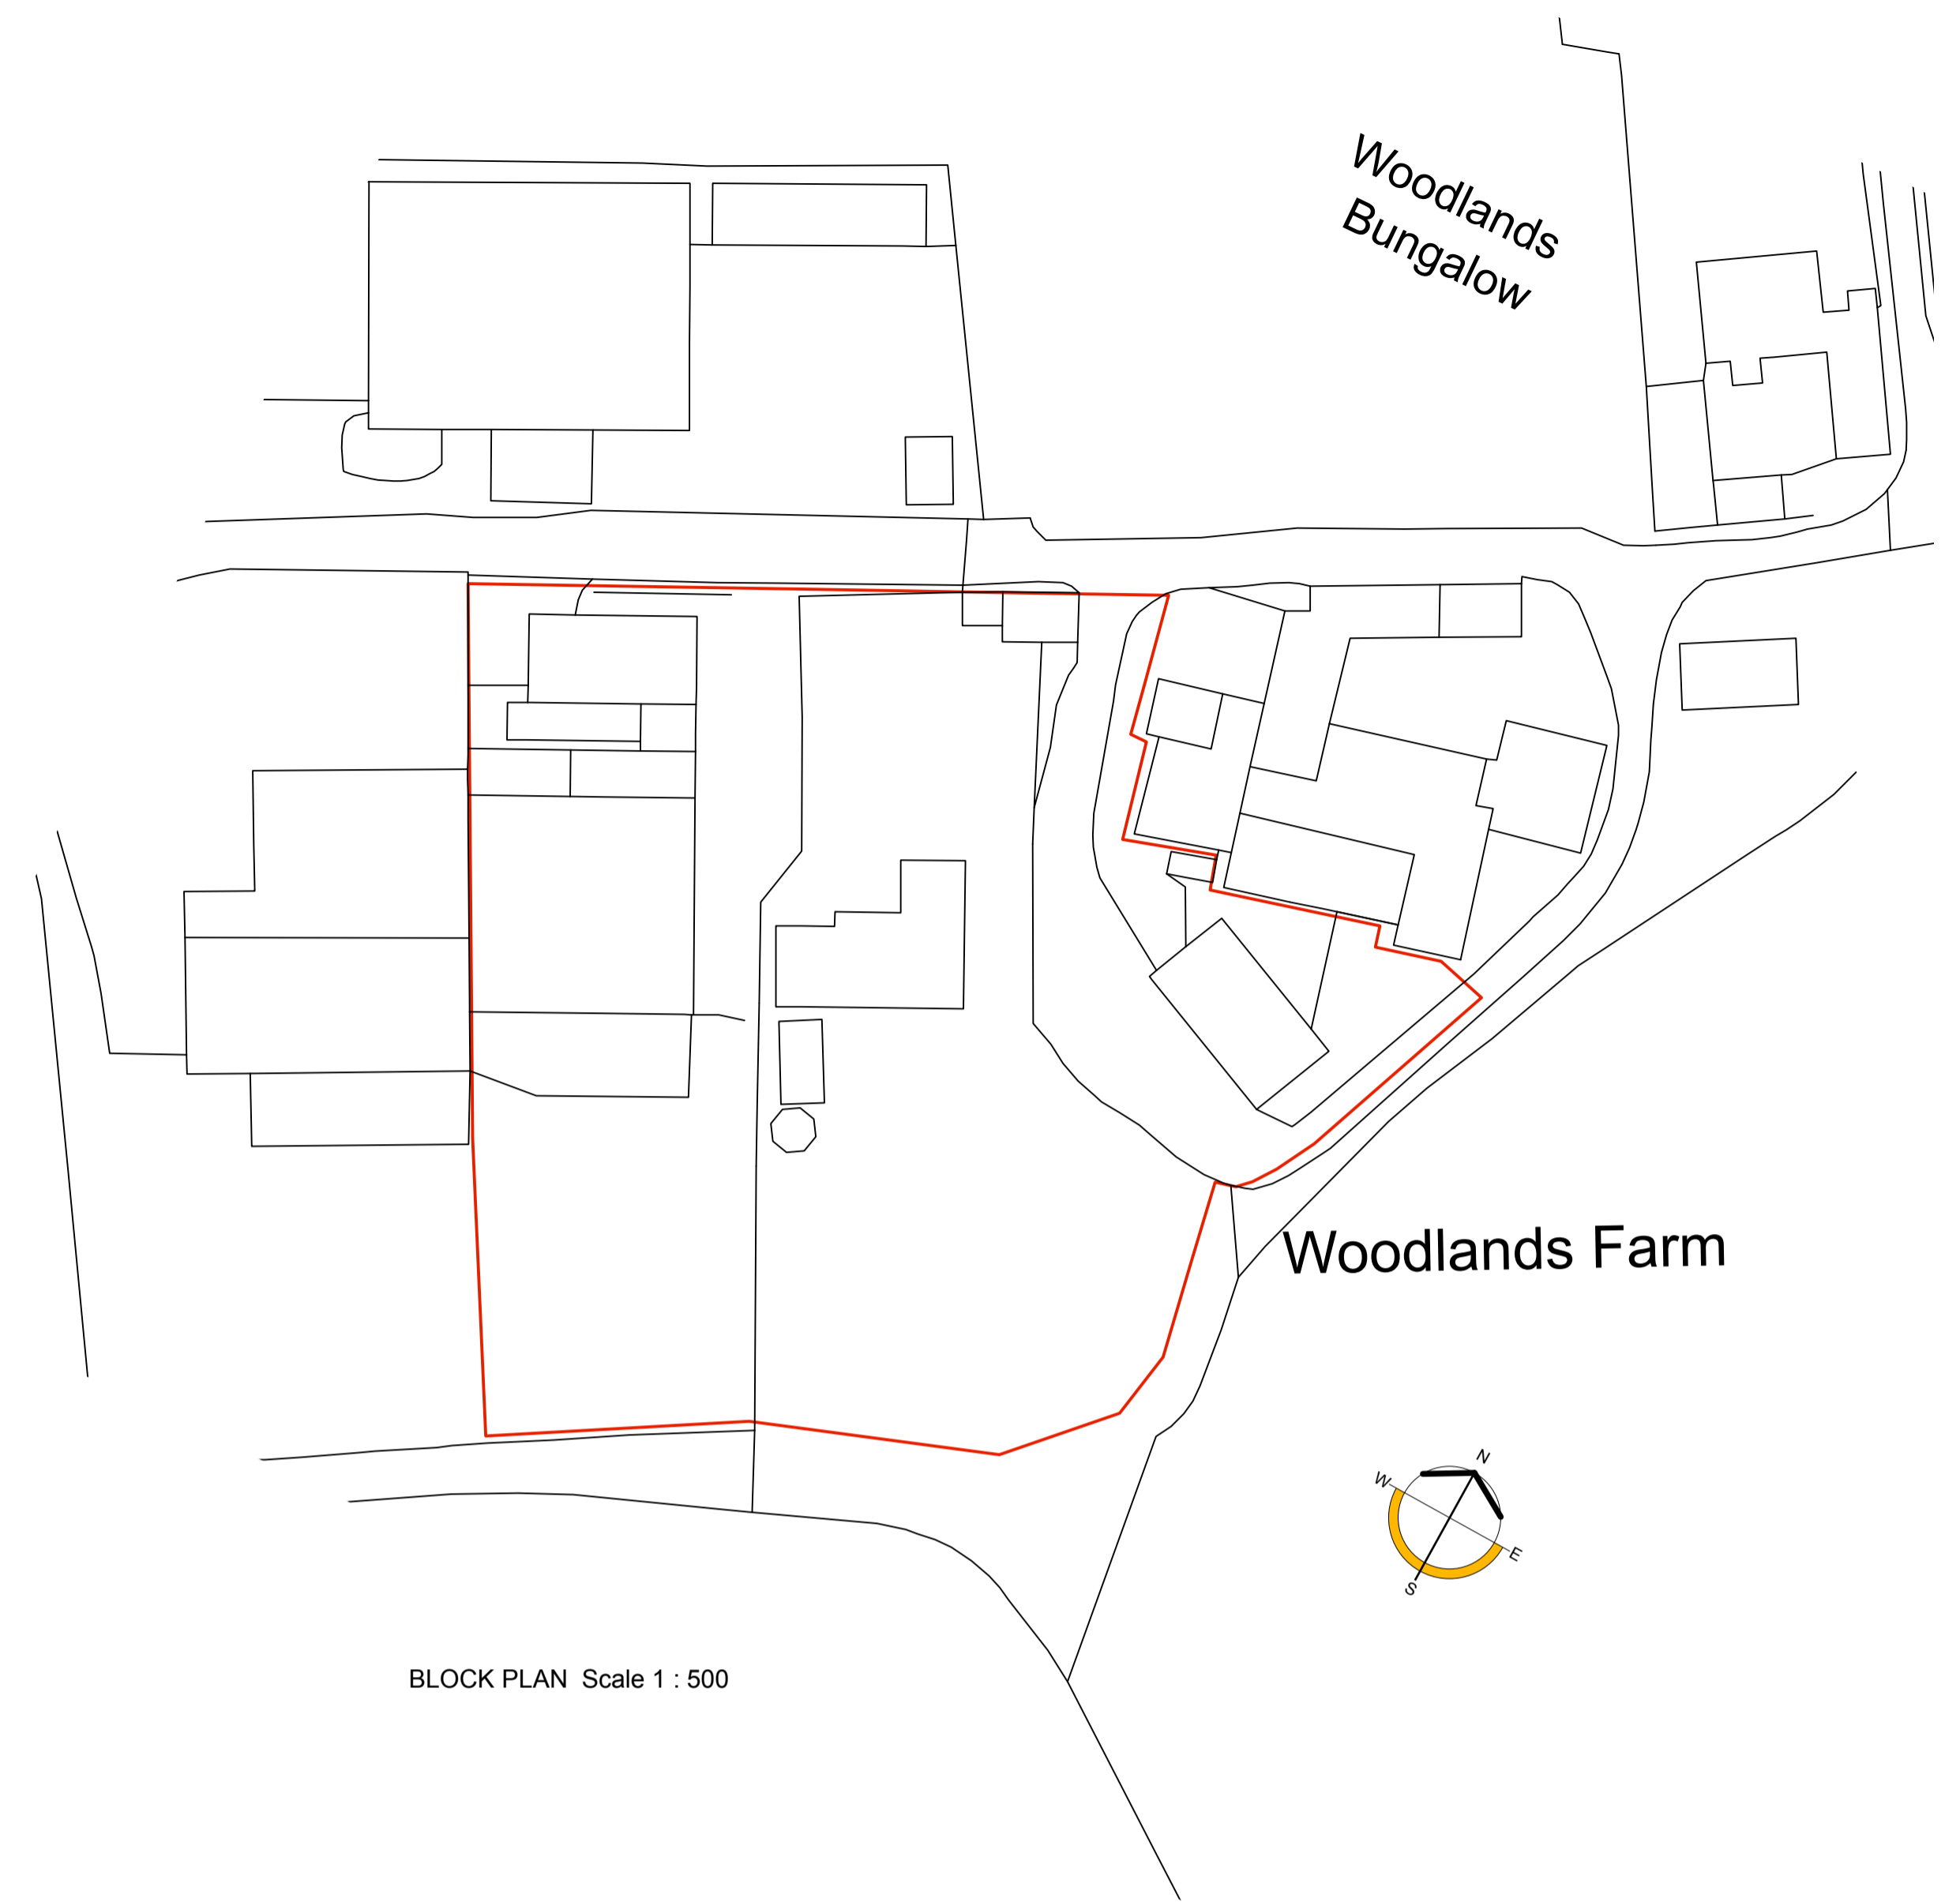

BLOCK PLAN Scale 1 : 500

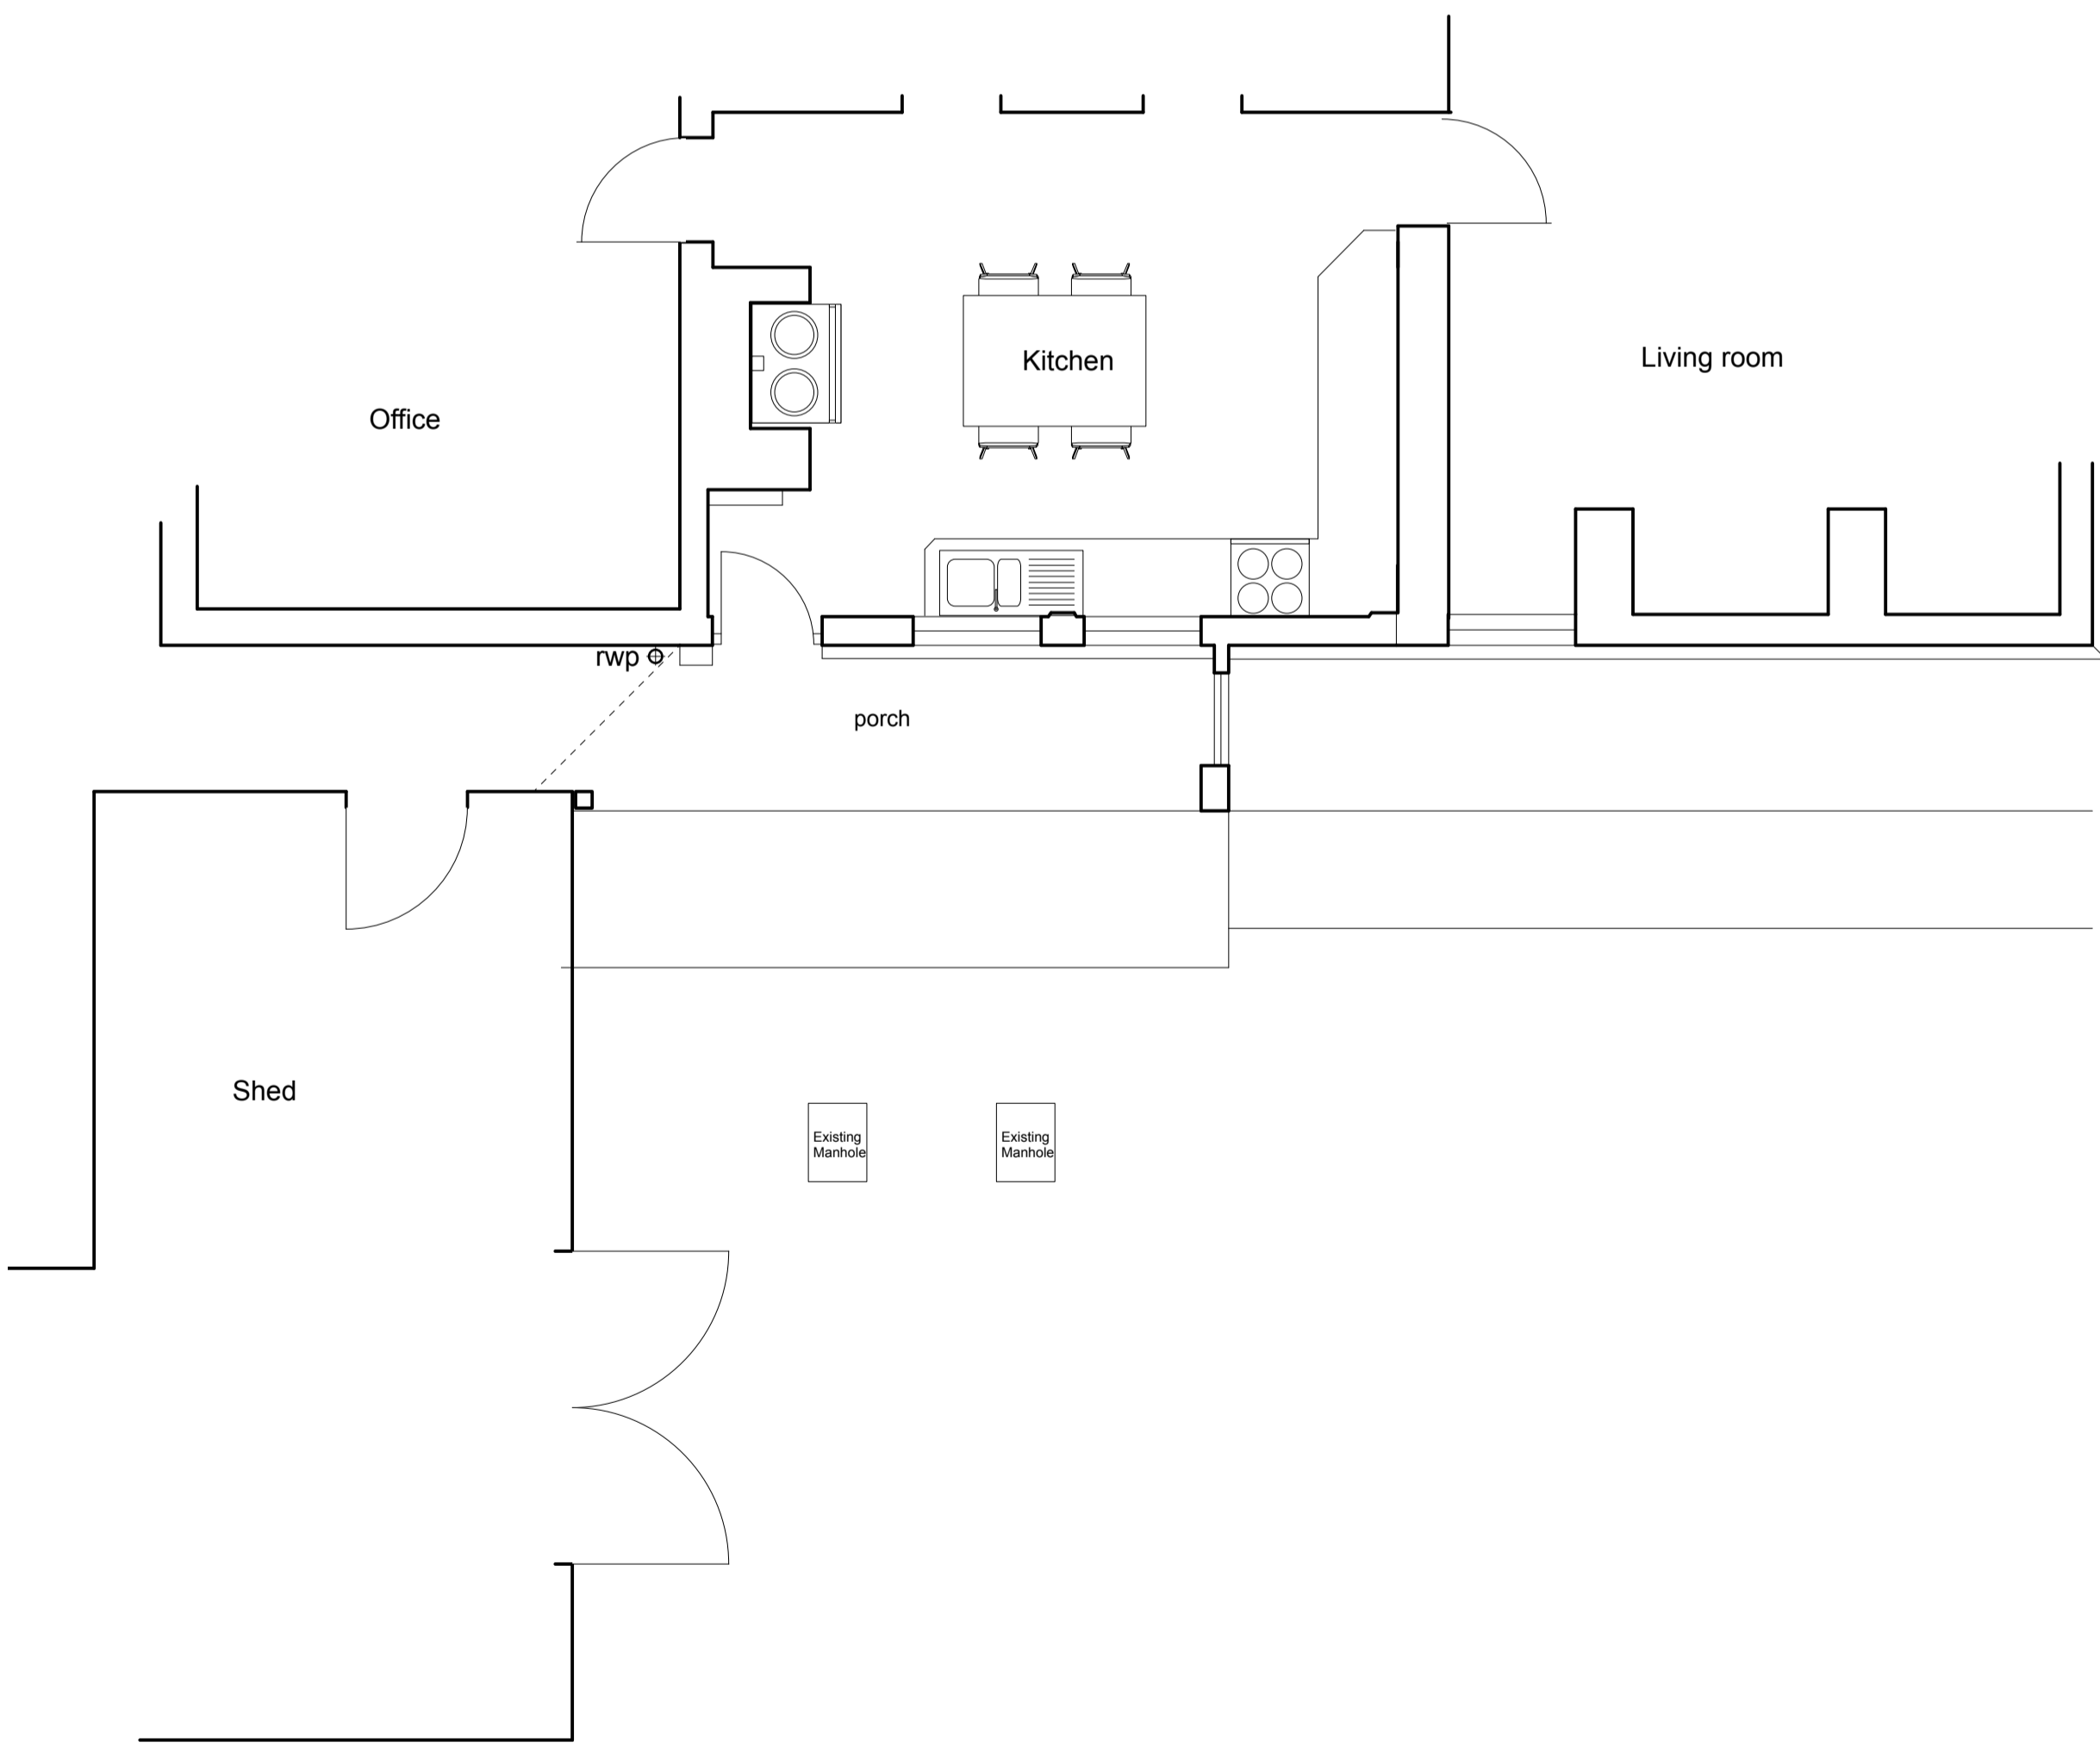

GROUND FLOOR PLAN Scale 1 : 50

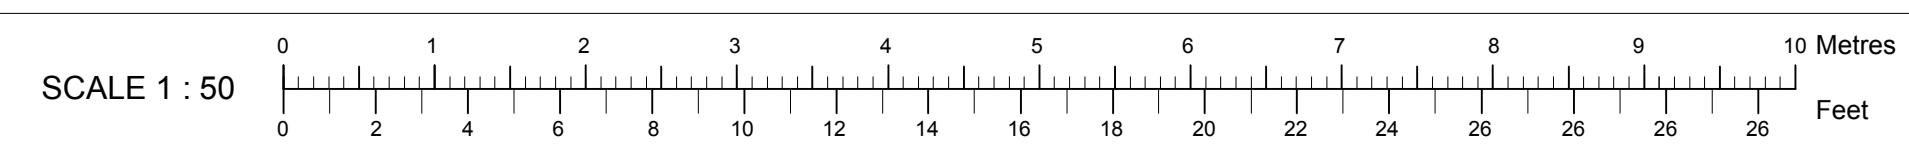

© Ben Powell Copyright
 Information contained on this drawing is confidential and may not be used for any purpose other than for which the drawing is supplied without prior written authority. All rights reserved.

Ben Powell Architects
 Bay Cottage, The Street, Holbrook,
 Ipswich, Suffolk, IP9 2PZ
 tel 07595 55017
 e: ben.powell@macace.net

Client
 Mr & Mrs C Suckling

Project
 Woodlands Farmhouse,
 Woodlands Road,
 Holbrook,
 Ipswich
 IP9 2PT

Drawing Title
 MEASURED SURVEY AND
 BLOCK PLAN

Date 5/1/24 Scale 1:50 / 500

Drawing number 35001/1 Revision number