
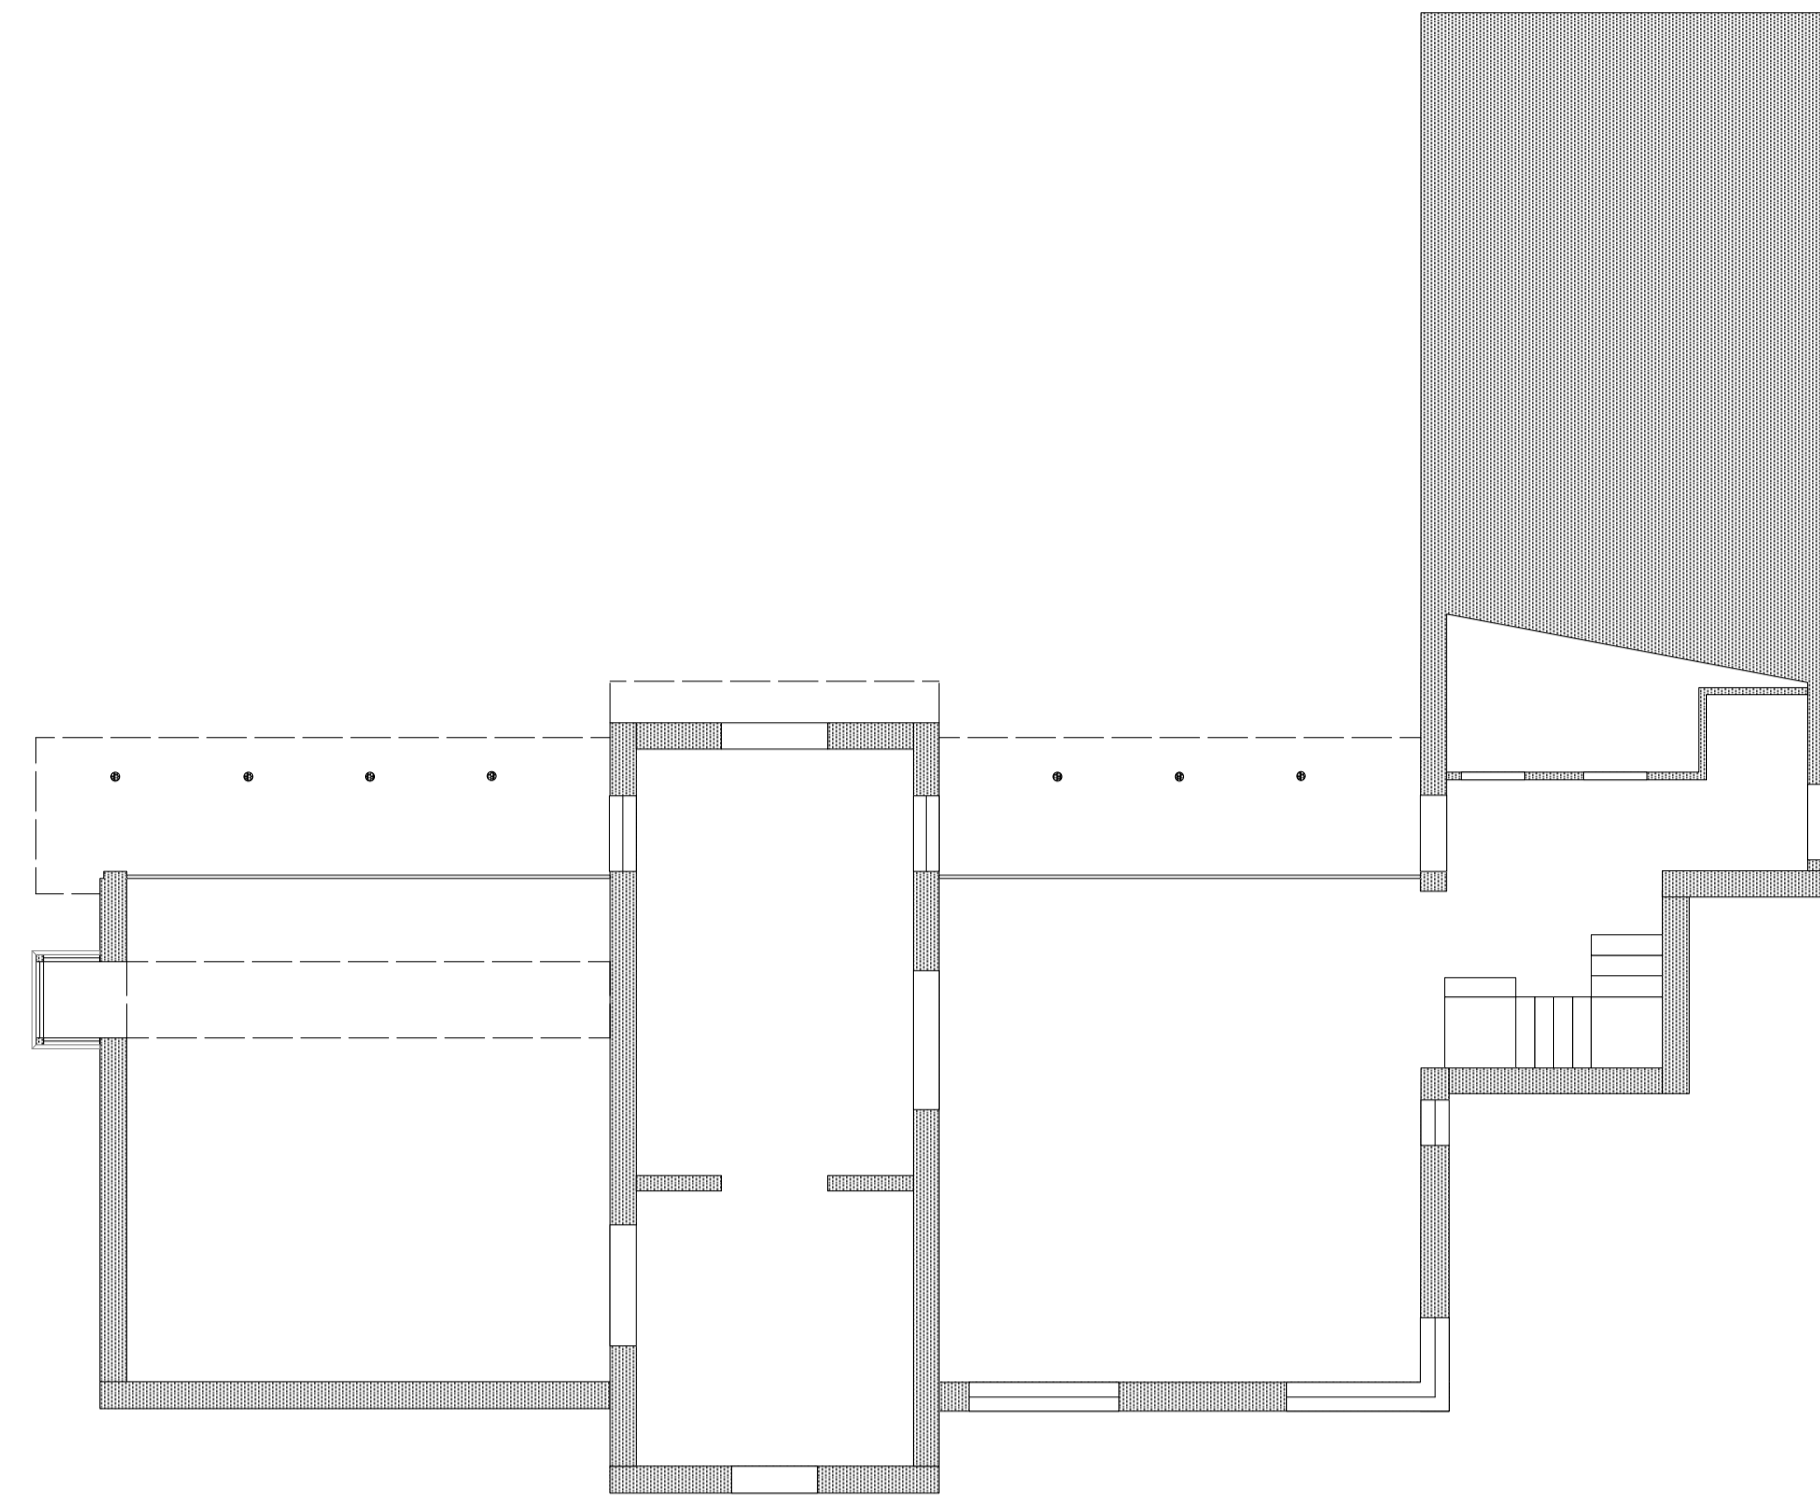


Written dimensions to be taken in preference to scaled dimensions.


The contractor is responsible for checking all dimensions on site before ordering or starting work

Notes

0m 1m 2m 3m 4m 5m

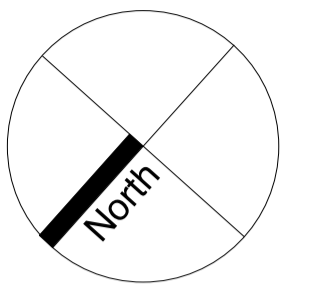


Ground floor plan

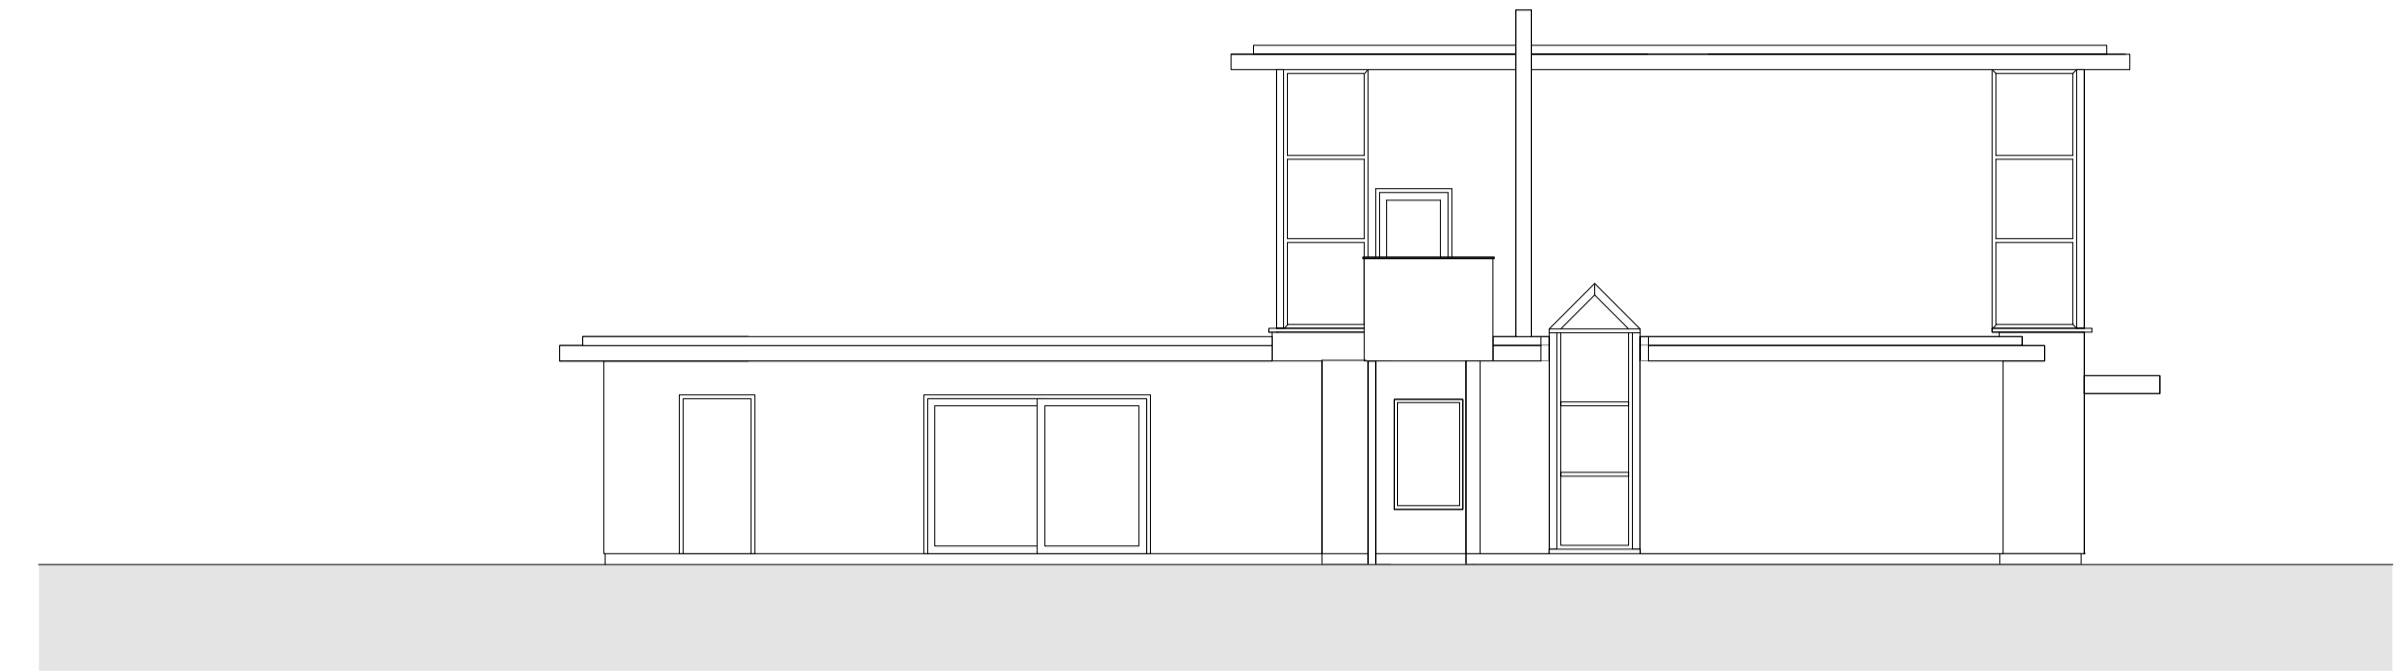

North east elevation



South west elevation

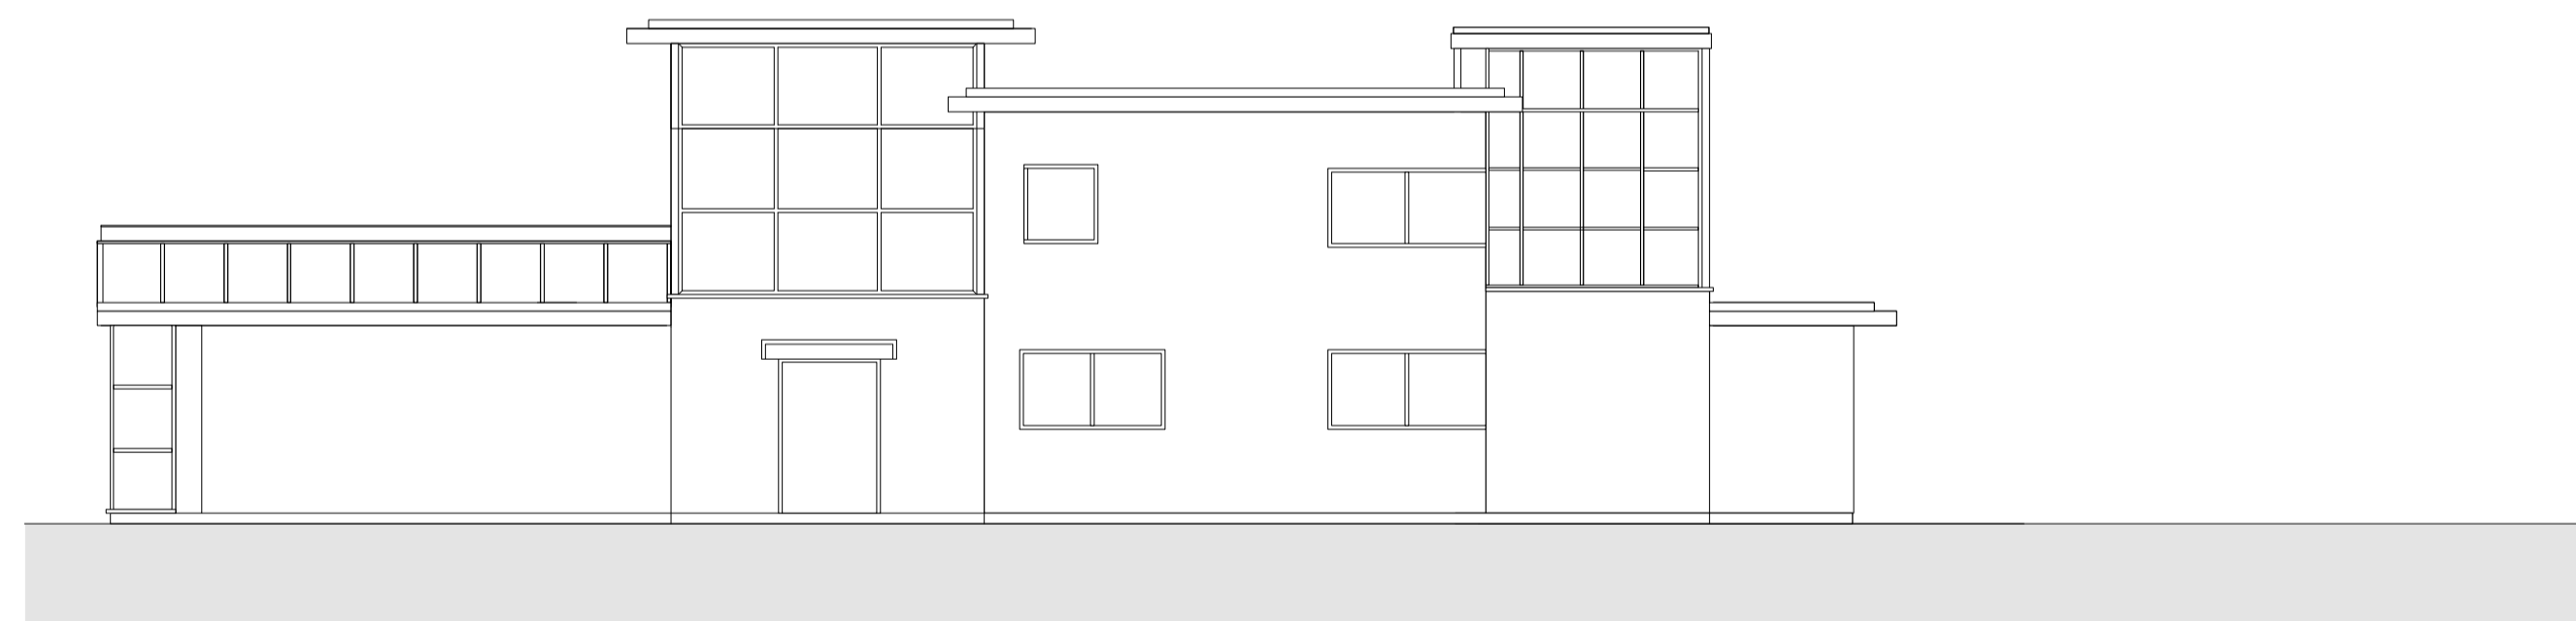

North west elevation



South east elevation

Revisions	
Project	Proposed Annex Three Stones Kersey Upland
Date	Nov 2023
Scale	1: 100 @ A1
Drawing title	Existing plans and elevations
Drawing classification	<b>SURVEY</b>
Drawing number	<b>2308-03</b>
Revision	

**Neil Jennings**  
**Architect**  
Brockwell Studio  
2 Brockwell Lane  
Kelvedon  
CO5 9BB  
t/f : 01376 571976  
e njennings@btinternet.com