
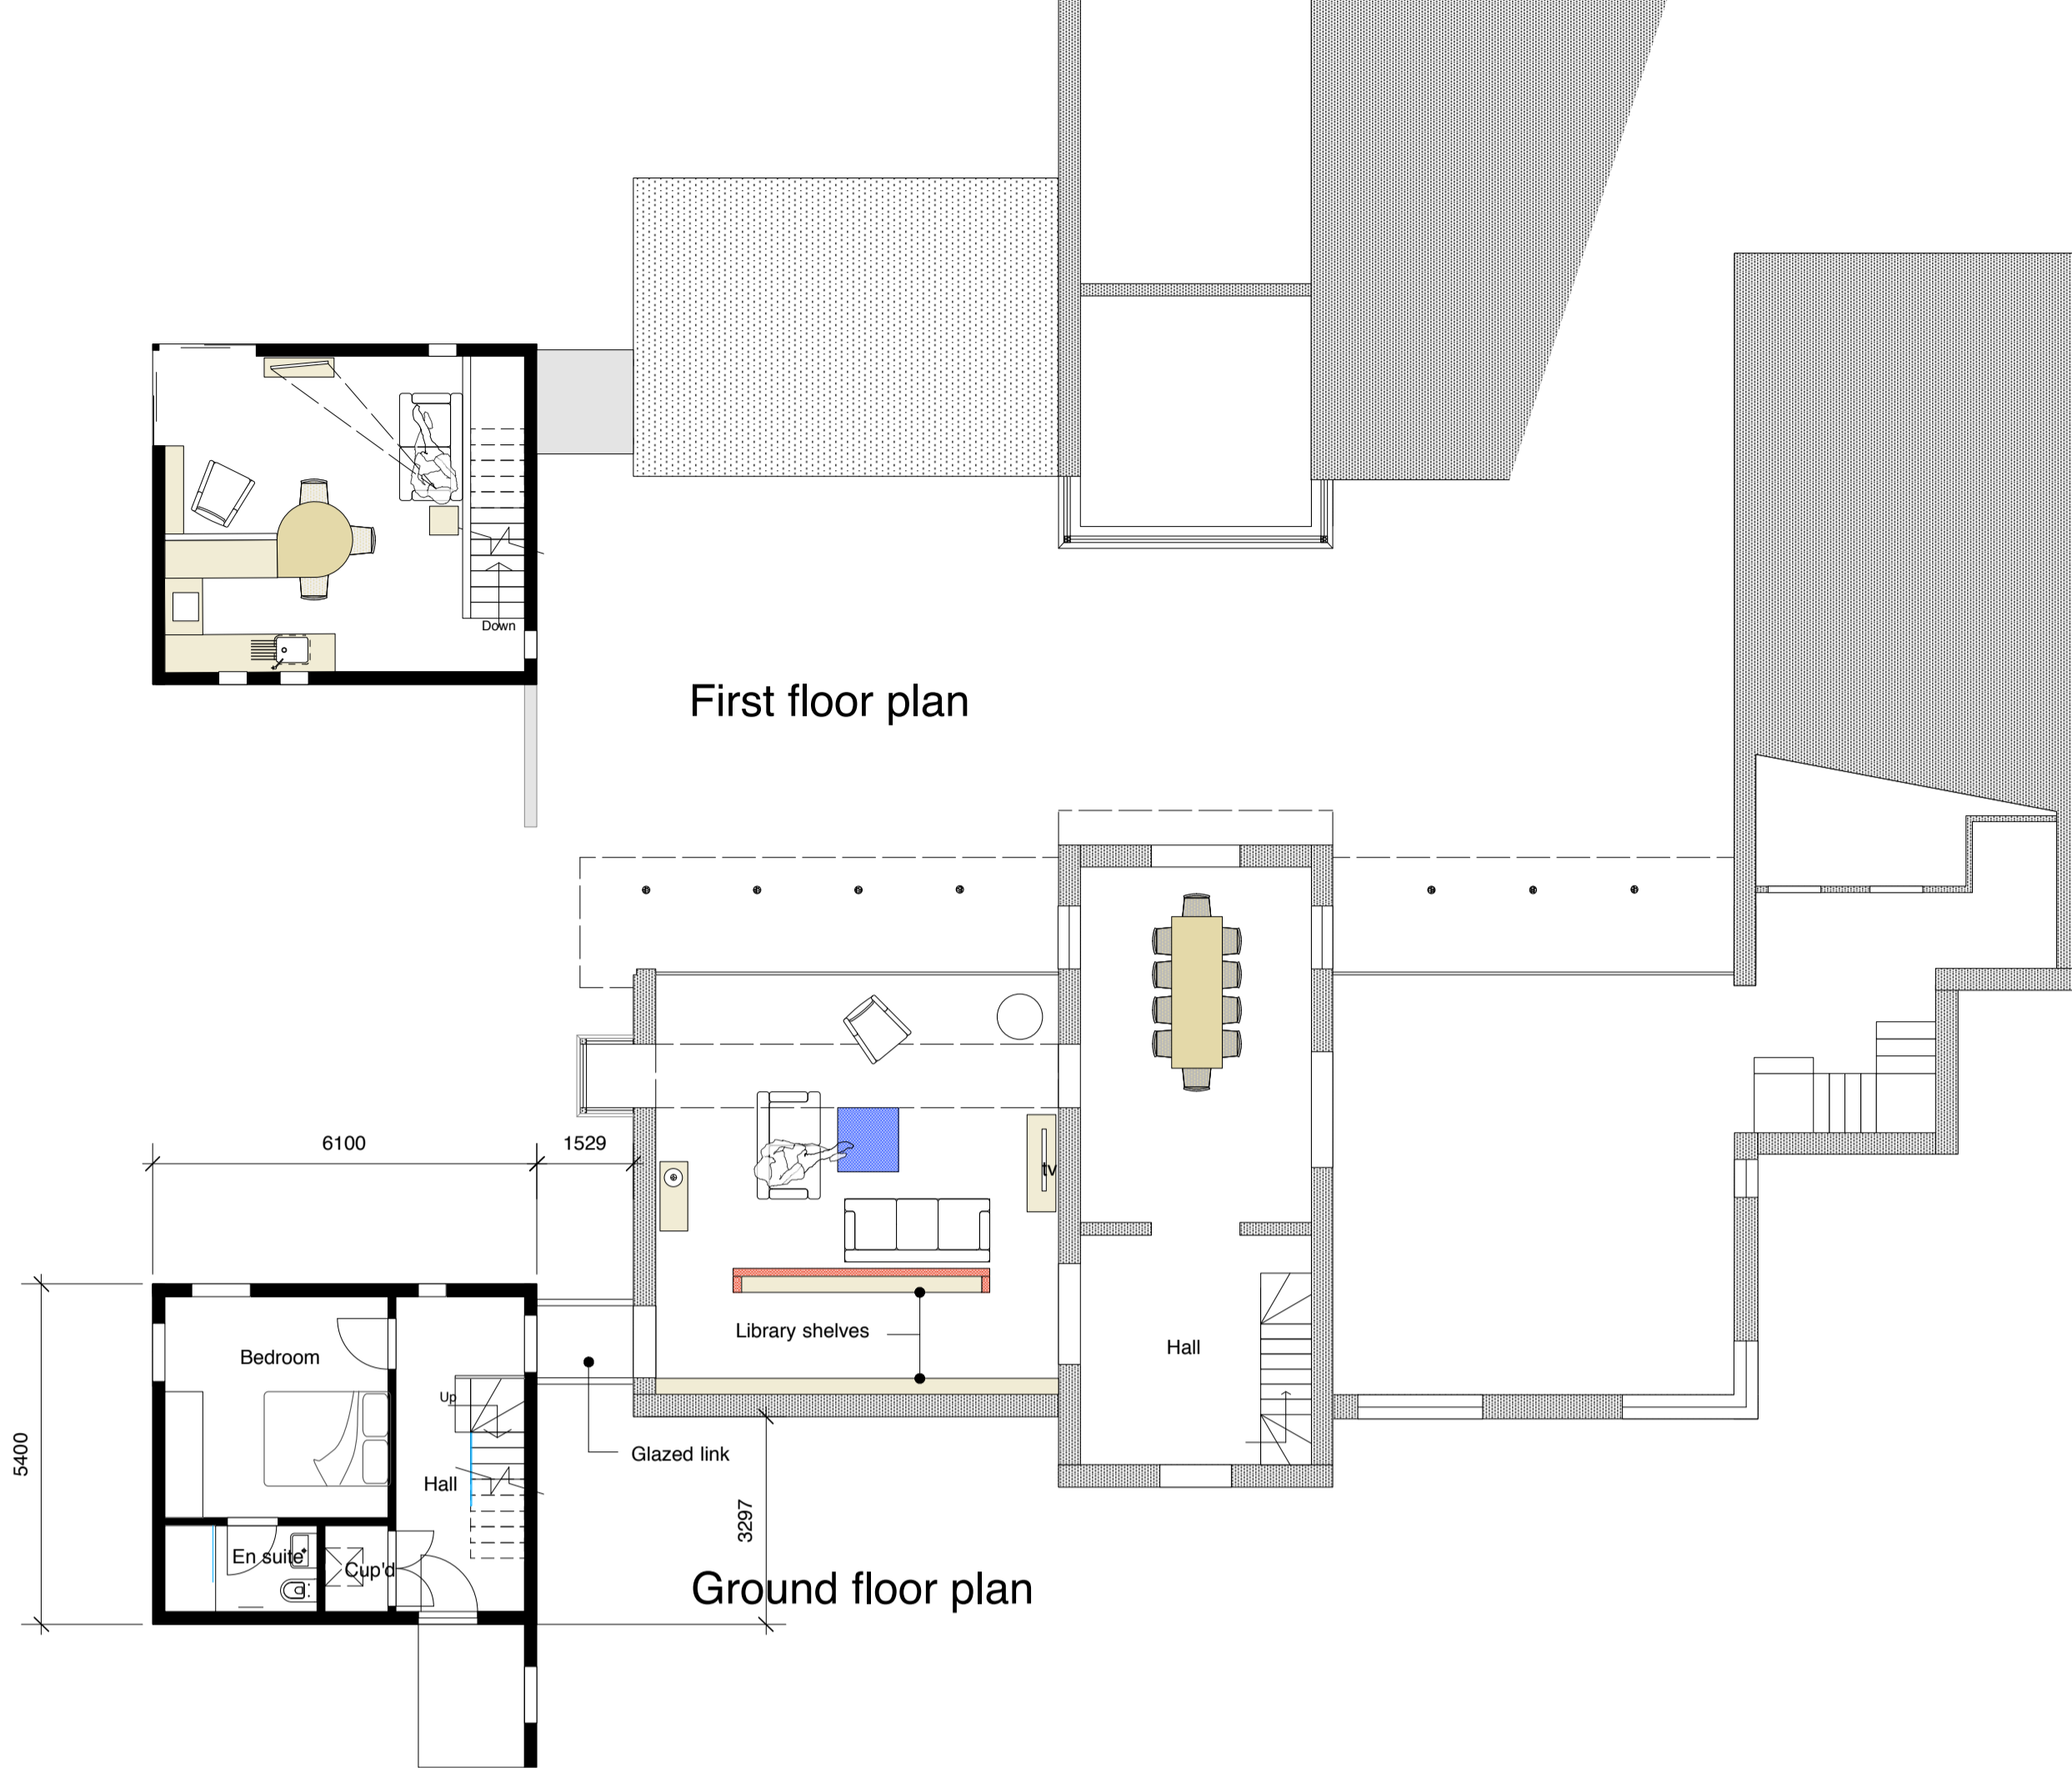


Written dimensions to be taken in preference to scaled dimensions.

The contractor is responsible for checking all dimensions on site before ordering or starting work


Notes

0m 1m 2m 3m 4m 5m

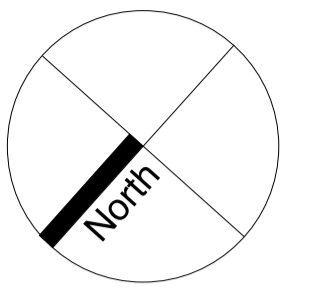

First floor plan

Ground floor plan

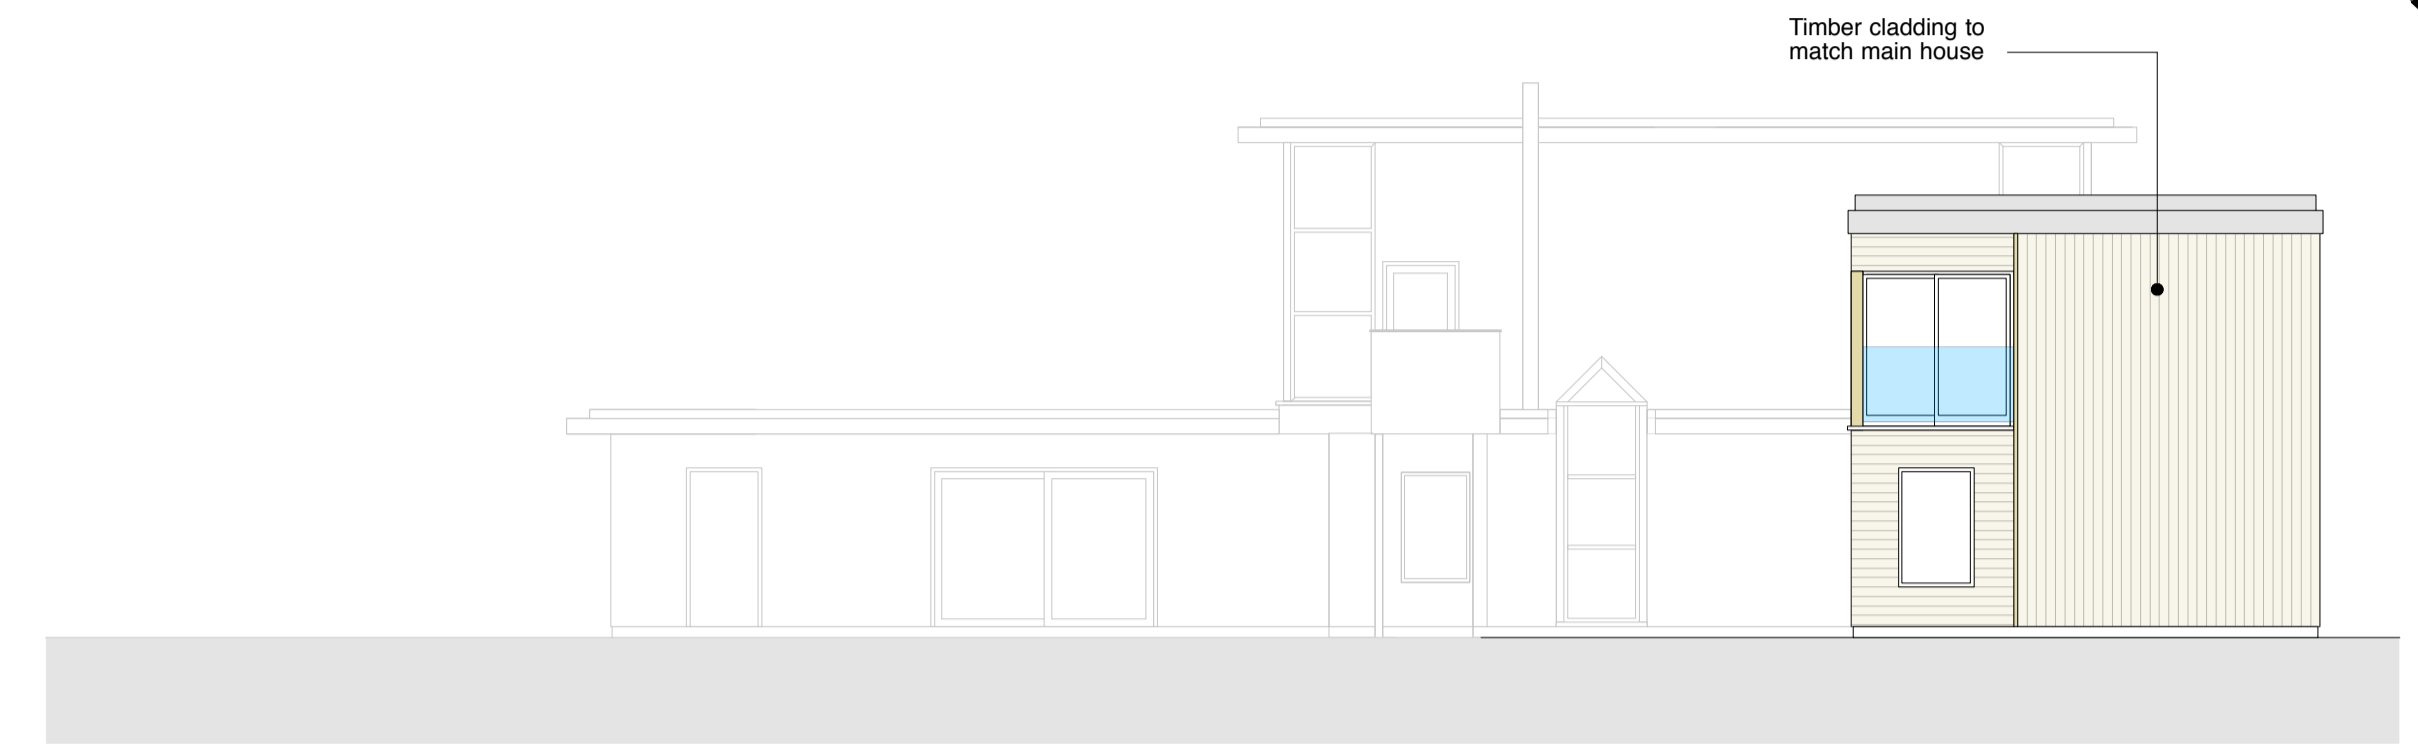

North east elevation



South west elevation



North west elevation



South east elevation

Revisions	
Project	Proposed Annex Three Stones Kersey Upland
Date	Nov 2023
Scale	1: 100 @ A1
Drawing title	Proposed plans and elevations
Drawing classification	PLANNING
Drawing number	2308-05
Revision	

Neil Jennings
Architect
Brockwell Studio
2 Brockwell Lane
Kelvedon
CO5 9BB
t/f : 01376 571976
e njennings@btinternet.com