
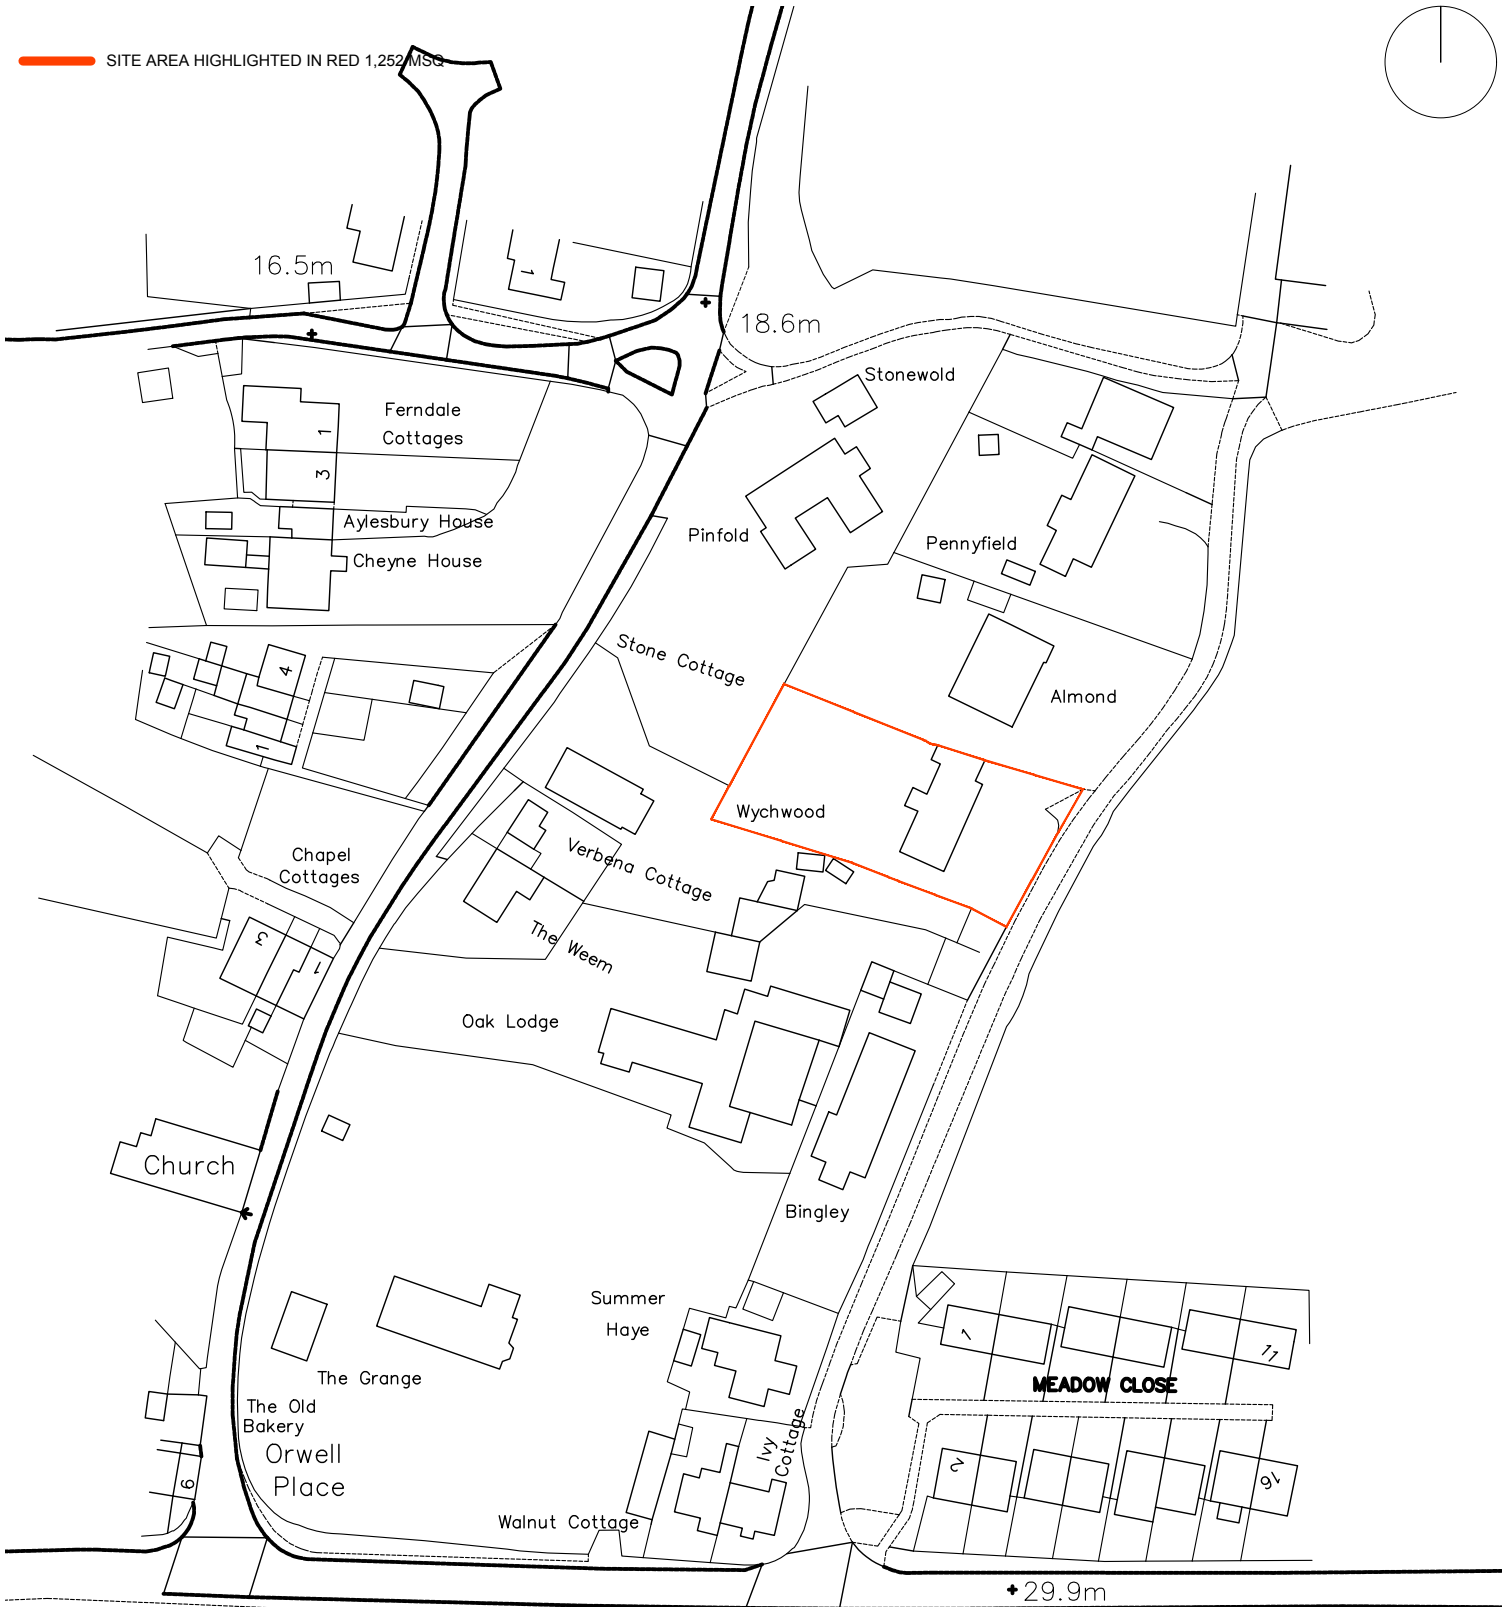


SITE AREA HIGHLIGHTED IN RED 1,252 MSC

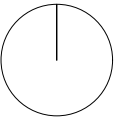

Ordnance Survey (c) Crown Copyright 2023. All rights reserved. Licence number 100022432

EXISTING SITE PLAN @ 1:1250 SCALE

SCALE BAR

| | | | | | | | | |
|---|---------------------------------|----------------------------|--|--|------------------------------|----------------------------|------------------------|--|
| <p>CLIENT Trish Wrinch & Shelagh Pope</p> | <p>PROJECT NO. 2022/014</p> | <p>DRAWING No. 001</p> | <p>PROJECT Wychwood, Hill Farm Lane, Chelmondiston, Suffolk, IP9 1JU</p> | <p>DESCRIPTION A4 Existing Site Plan</p> | <p>SCALE 1:1250 @ A4</p> | <p>DATE 03.05.2023</p> | <p>DRAWN BY RP</p> | <p>ROB PEARCE ARCHITECTS Rob Pearce Architects The Old Mill Office East Street Sudbury IP3 7HT Tel: 01728 685897 Email: rob.pearce@rambroadband.com Website: www.robpearcearchitect</p> |
|---|---------------------------------|----------------------------|--|--|------------------------------|----------------------------|------------------------|--|