




EXISTING SOUTH EAST ELEVATION @ 1:50 SCALE

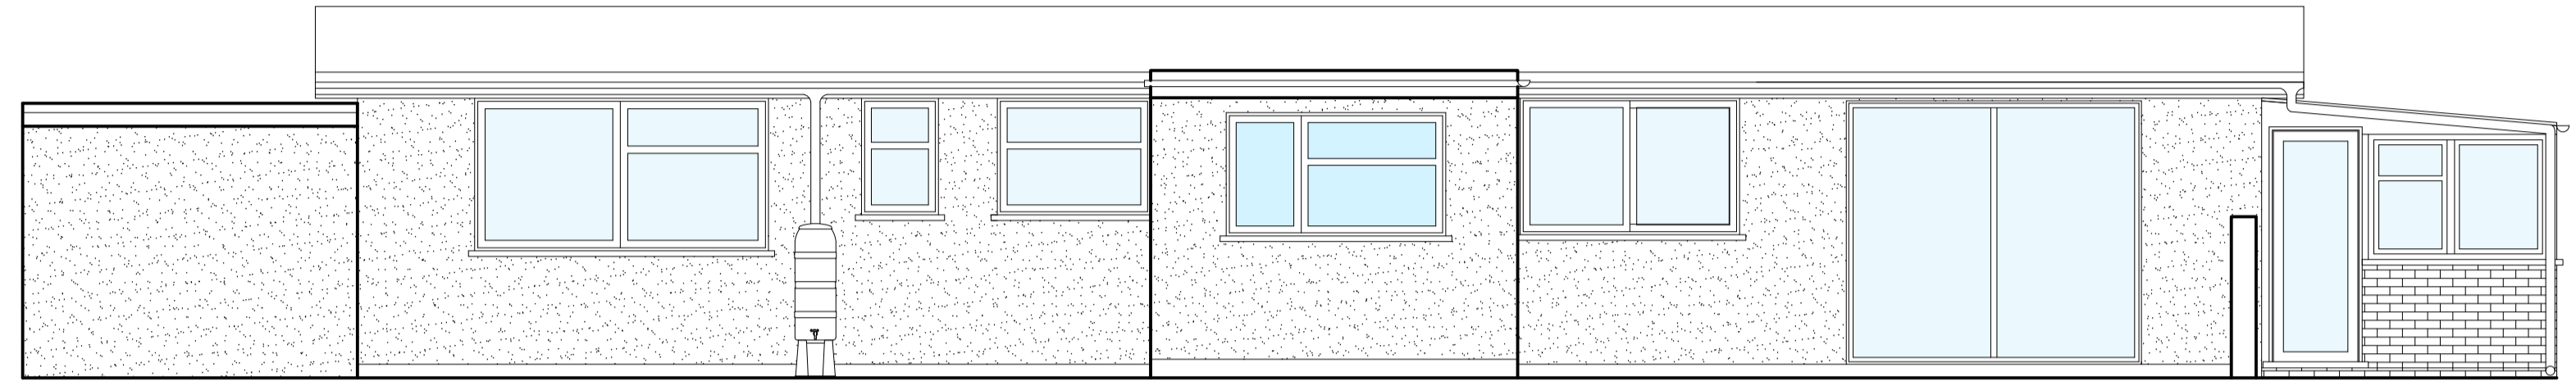


EXISTING NORTH WEST ELEVATION @ 1:50 SCALE

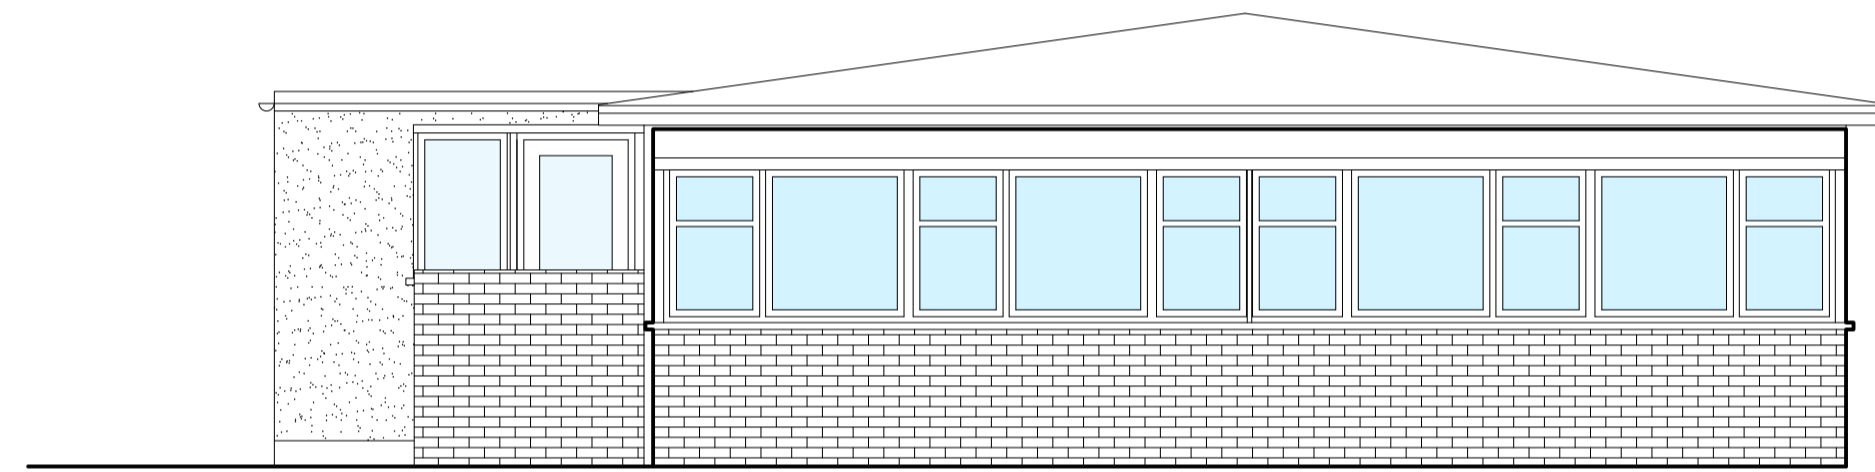

EXISTING SOUTH WEST ELEVATION @ 1:50 SCALE

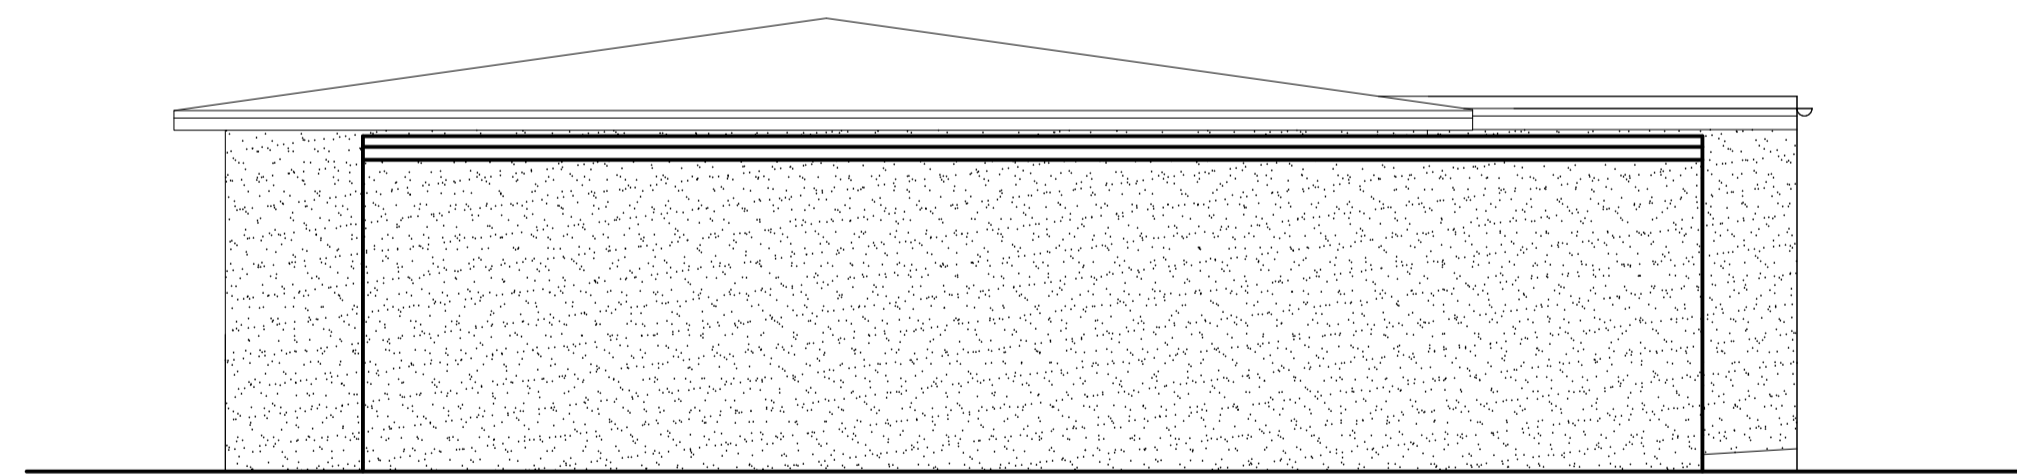


EXISTING NORTH EAST ELEVATION @ 1:50 SCALE

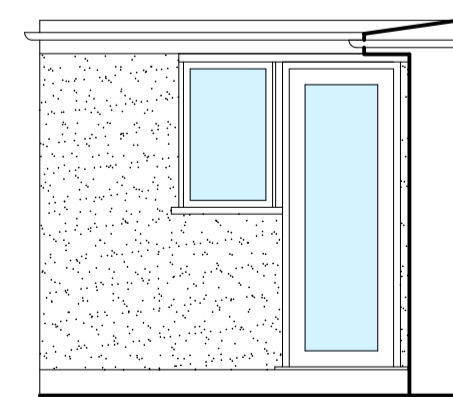

PART OF EXISTING SOUTH WEST ELEVATION OF THE REAR ENTRANCE PORCH @ 1:50 SCALE




PART OF EXISTING SOUTH WEST ELEVATION INTO THE GARAGE @ 1:50 SCALE

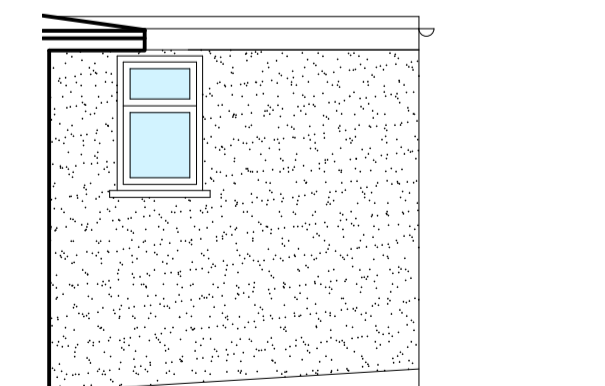

PART OF EXISTING NORTH EAST ELEVATION OF THE REAR ENTRANCE PORCH @ 1:50 SCALE

EXISTING FLOOR PLAN @ 1:50 SCALE

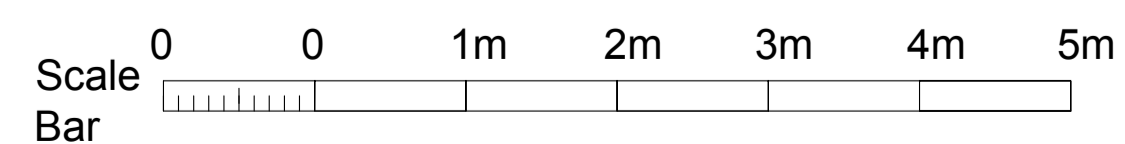

CLIENT
Trish Wrinch & Shelagh Pope

PROJECT NO.
2022-014

DRAWING No.
002

PROJECT
Wychwood, Hill Farm Lane, Chelmondiston
Suffolk IP9 1JU

DESCRIPTION
Existing Floor Plan & Existing Elevations

SCALE
1:50 @ A1

DATE
28.02.2023

DRAWN BY
GF

ROB PEARCE
ARCHITECTS
The Street, Earl Soham,
Suffolk, IP13 7RT
Tel: 01728 865887
Email: rob.pearce@framroadband.com
Website: <http://www.robpearcearchitect.com>