
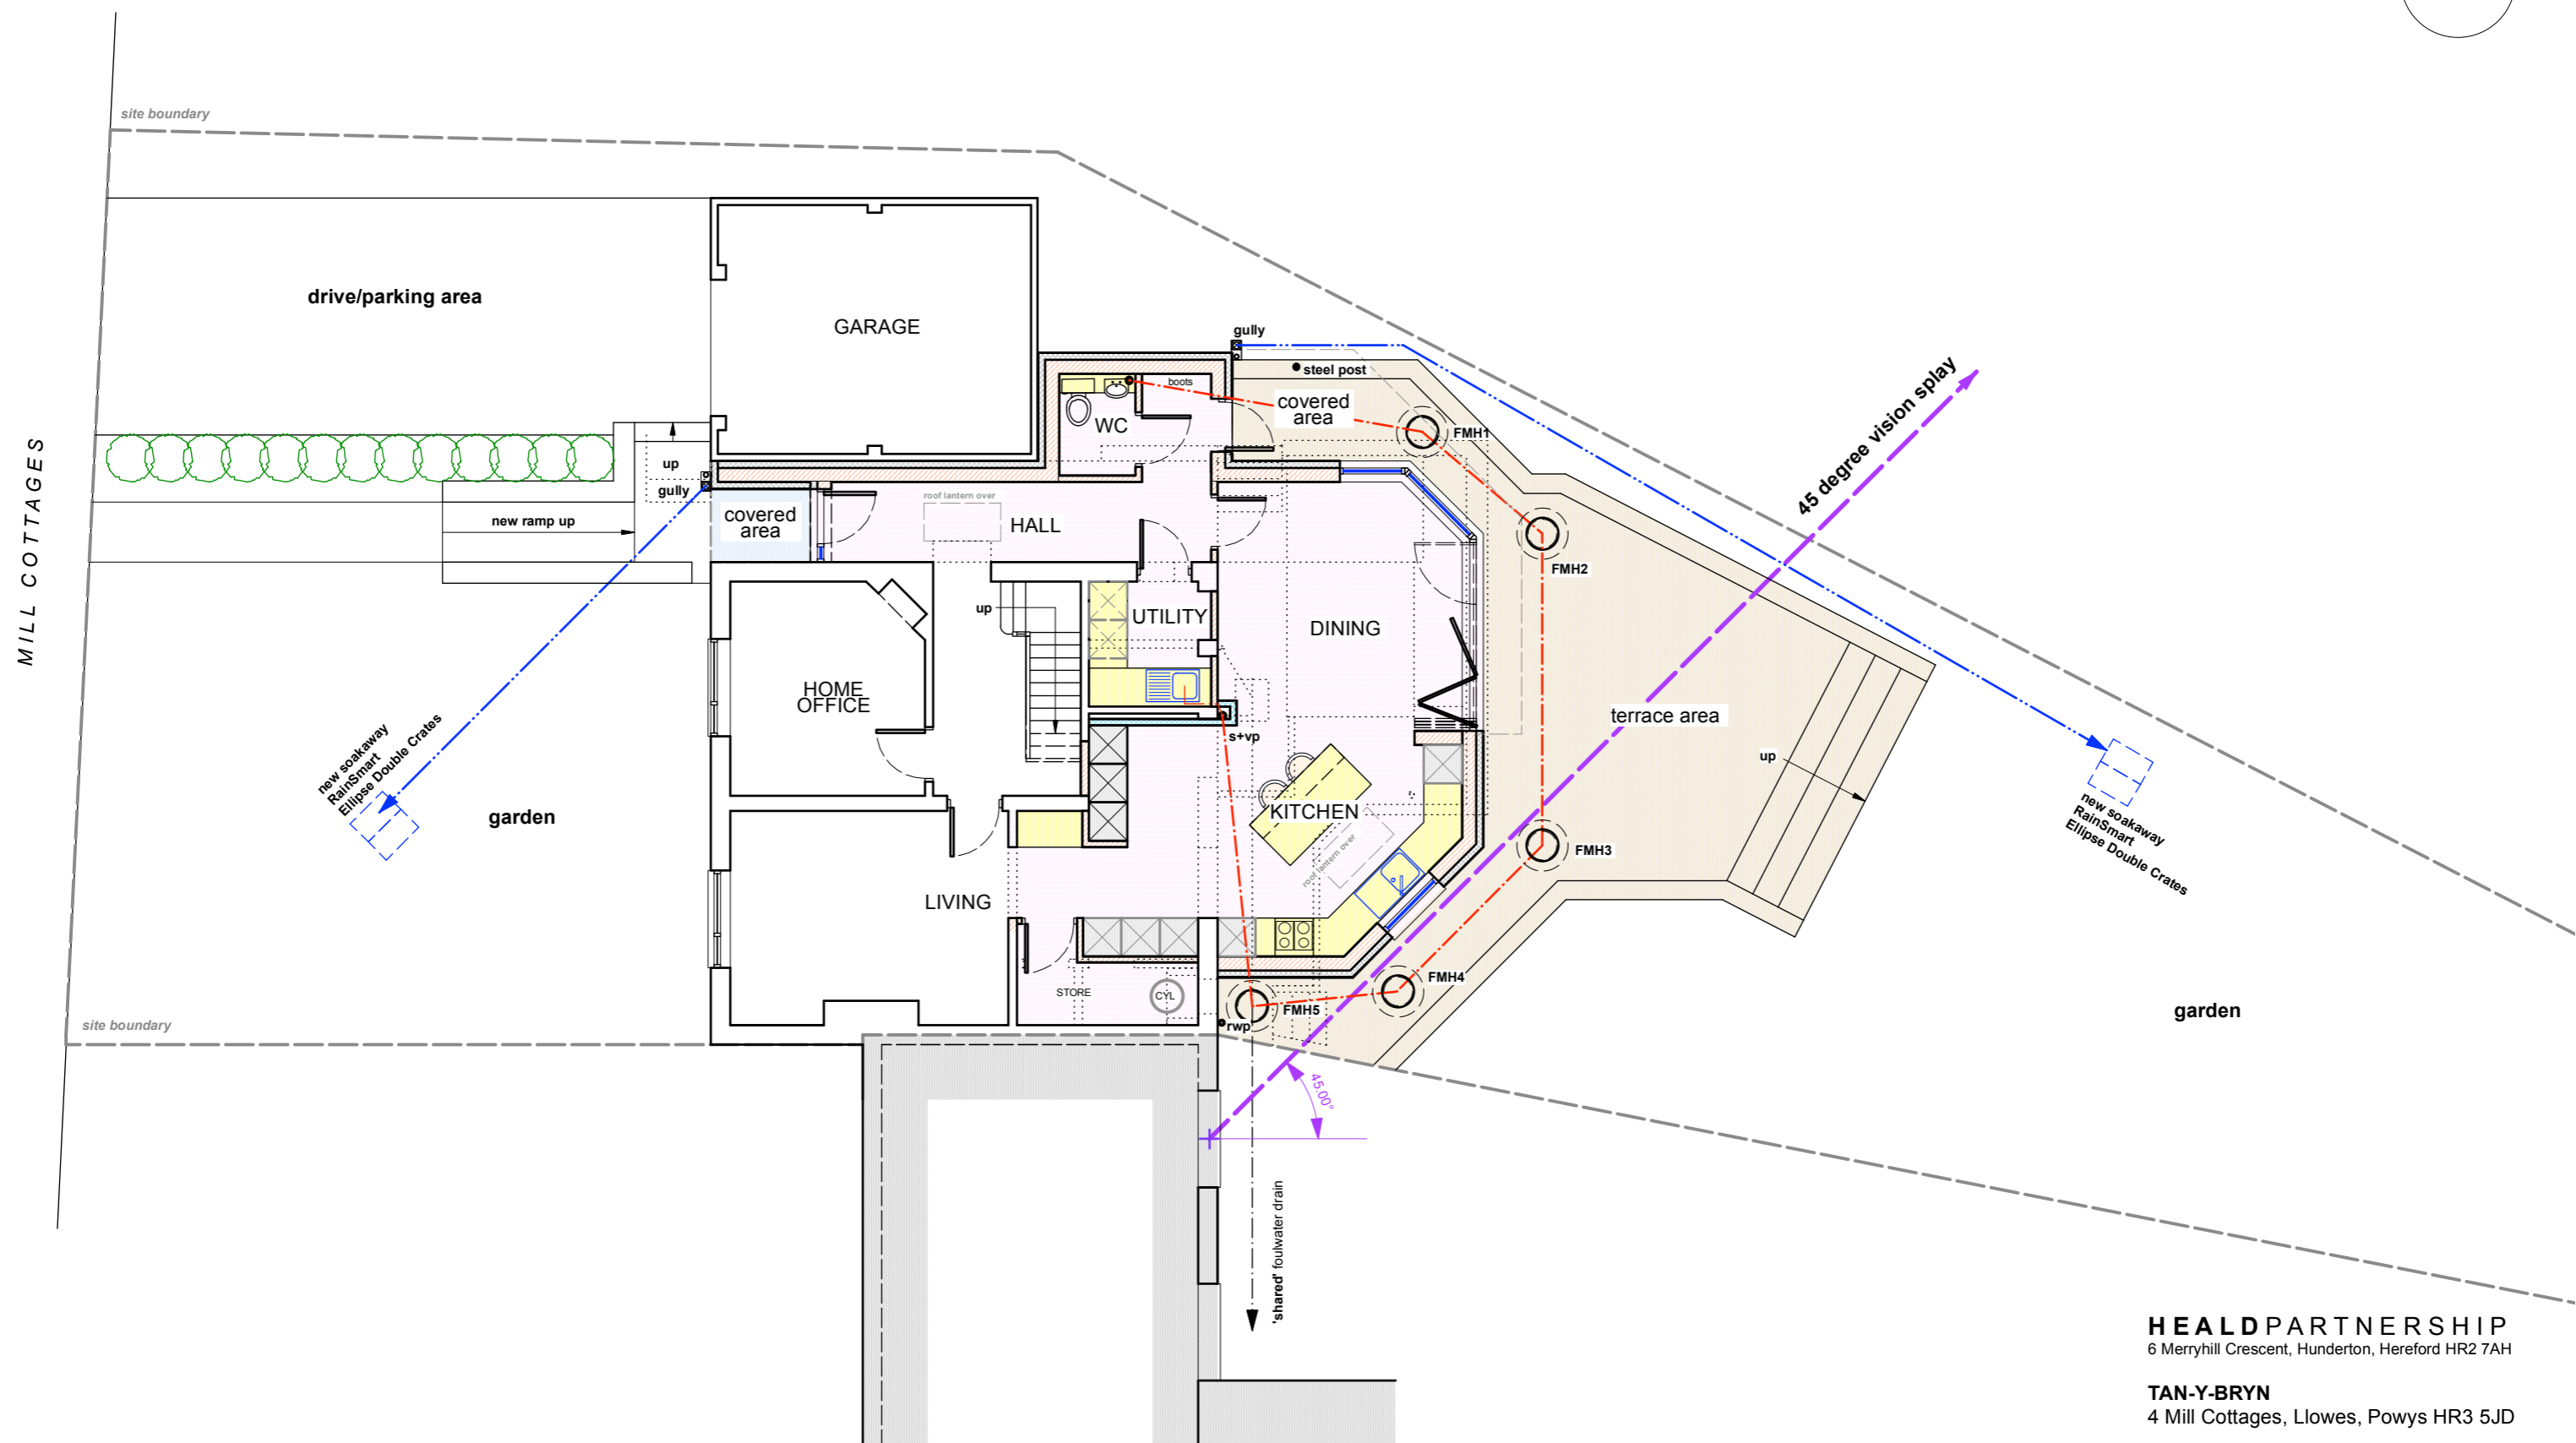


TOTAL SITE AREA approximately 484 sq.m (0.05 ha)

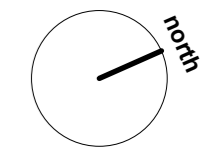

HEALD PARTNERSHIP
6 Merryhill Crescent, Hunderton, Hereford HR2 7AH

TAN-Y-BRYN
4 Mill Cottages, Llowes, Powys HR3 5JD

PROPOSED
GROUND FLOOR PLAN

Drawing No. TYB/1/01
SCALE 1:100 @ A3

This drawing is copyright and may not be used or reproduced without consent. Figured dimensions ONLY to be taken from drawing. DO NOT SCALE. All dimensions to be checked on site.

T 01432 353000 E healdptnshp@me.com

