
 
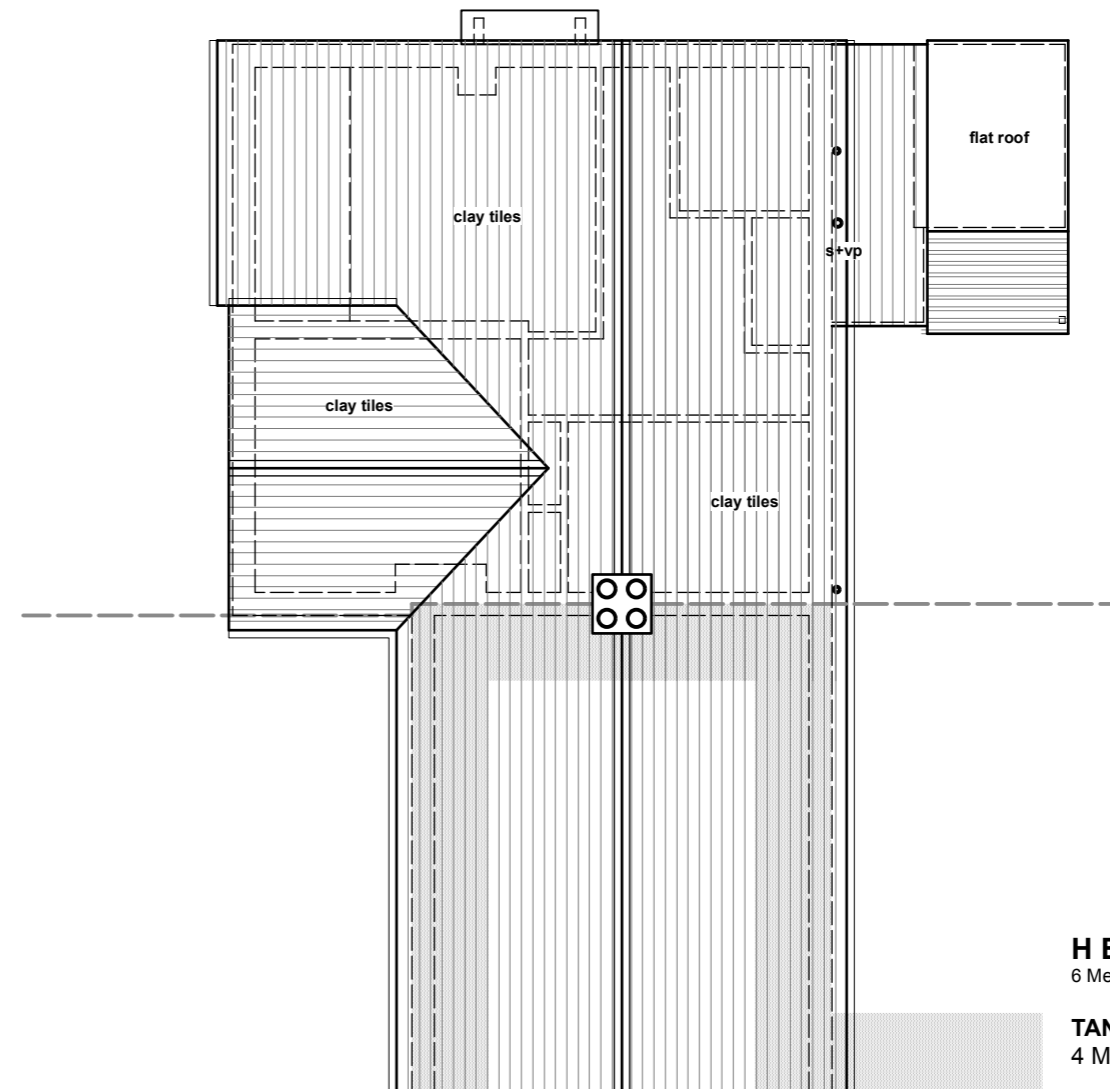
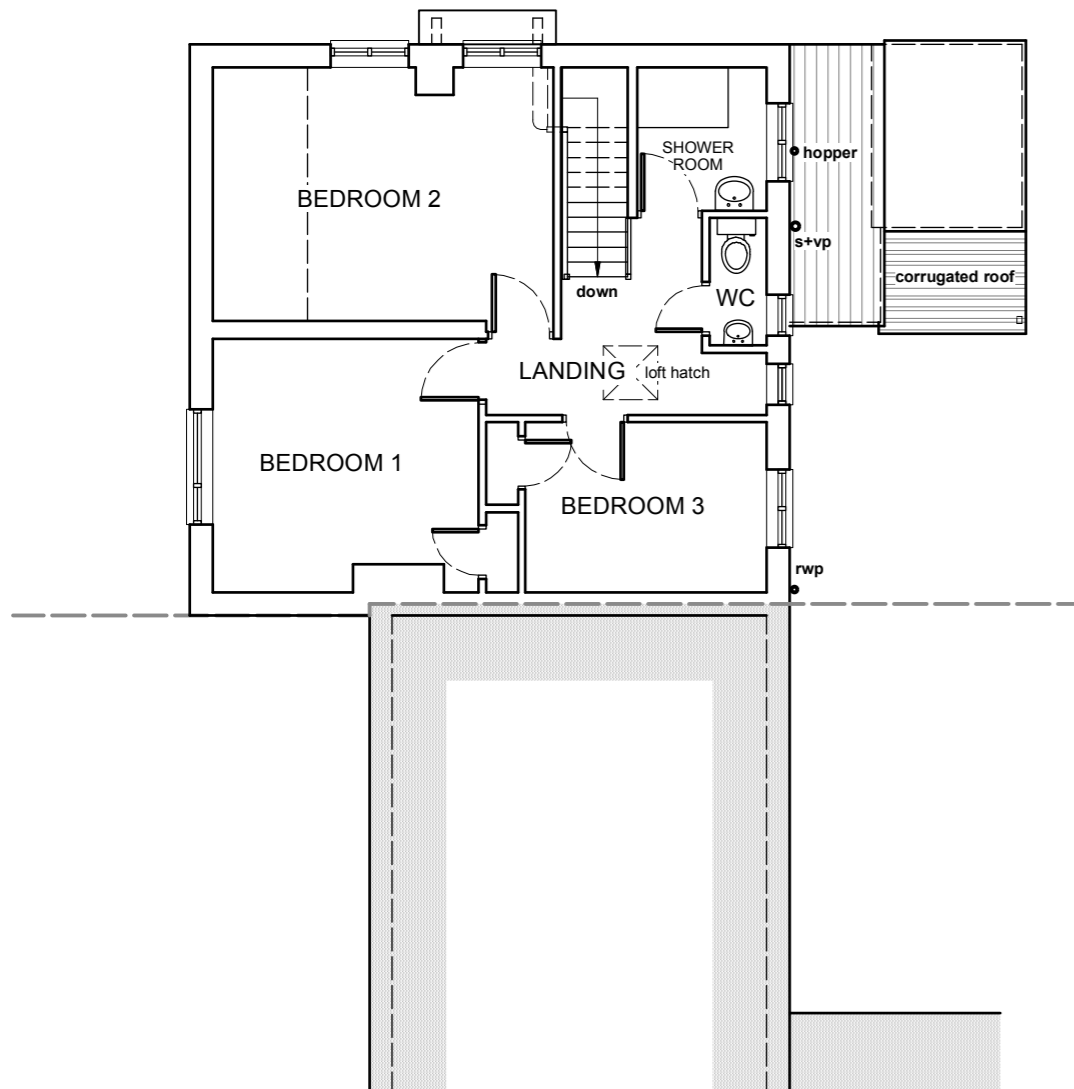
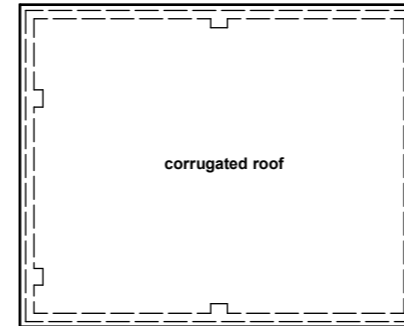
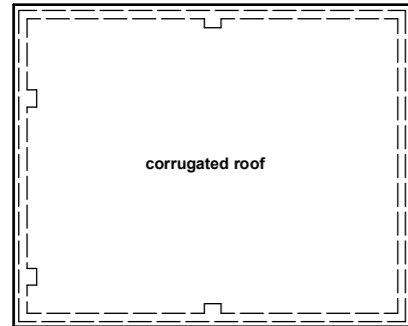


SITE AREA approximately 1,349 sq.m (0.13ha)

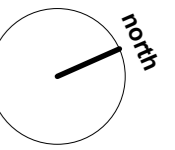

**HEALD PARTNERSHIP**  
6 Merryhill Crescent, Hunderton, Hereford HR2 7AH

**TAN-Y-BRYN**  
4 Mill Cottages, Llowes, Powys HR3 5JD

EXISTING  
FIRST FLOOR/ROOF PLANS

Drawing No. TYB/1/02  
SCALE 1:100 @ A3

This drawing is copyright and may not be used or reproduced without consent. Figured dimensions ONLY to be taken from drawing DO NOT SCALE All dimensions to be checked on site.

T 01432 353000 E healdptnshp@me.com