


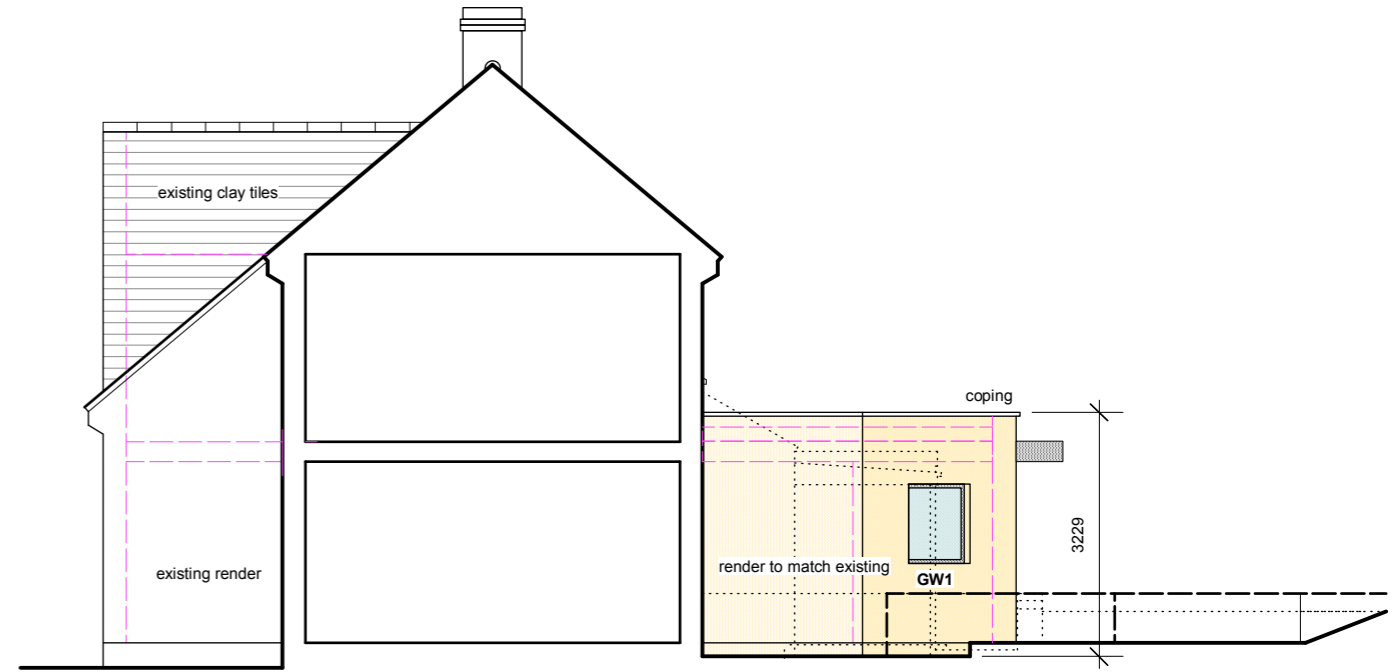


SOUTH ELEVATION




EAST ELEVATION



NORTH ELEVATION

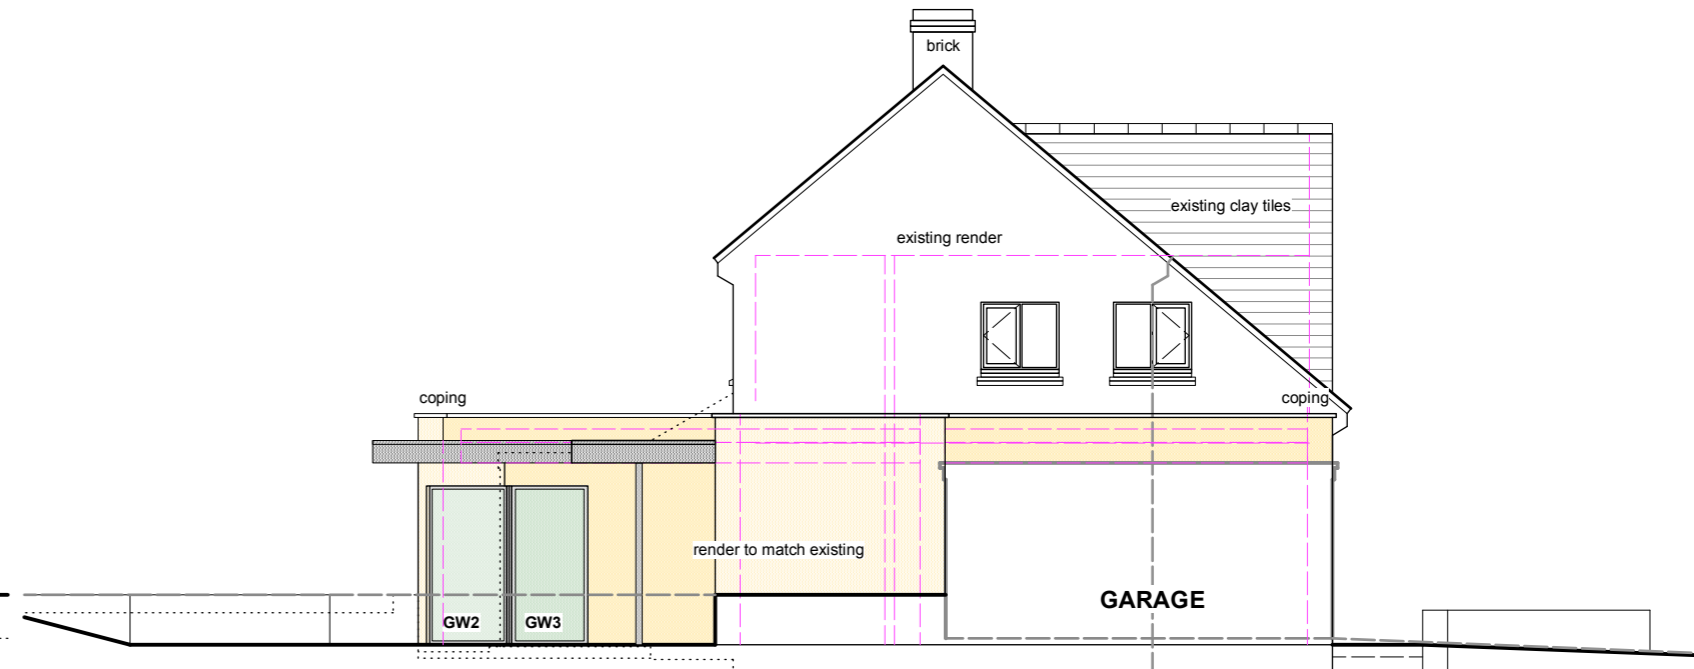

WEST ELEVATION

 

HEALD PARTNERSHIP
6 Merryhill Crescent, Hunderton, Hereford HR2 7AH

TAN-Y-BRYN
4 Mill Cottages, Llowes, Powys HR3 5JD

PROPOSED
ELEVATIONS

Drawing No. TYB/1/06
SCALE 1:100 @ A3

This drawing is copyright and may not be used or reproduced without consent. Figured dimensions ONLY to be taken from drawing DO NOT SCALE All dimensions to be checked on site.

T 01432 353000 E healdptnshp@me.com