




planning

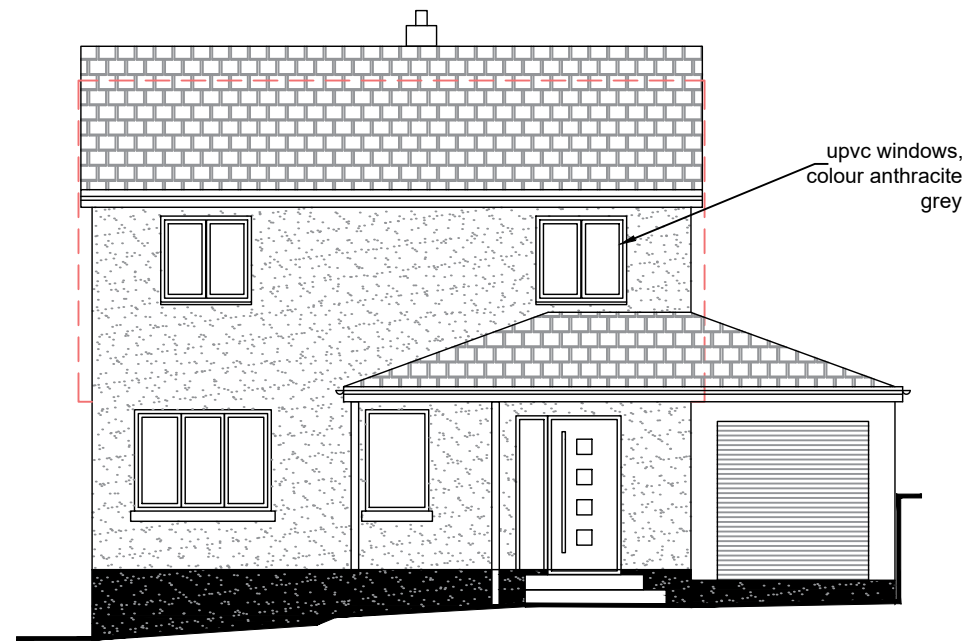


North-west elevation

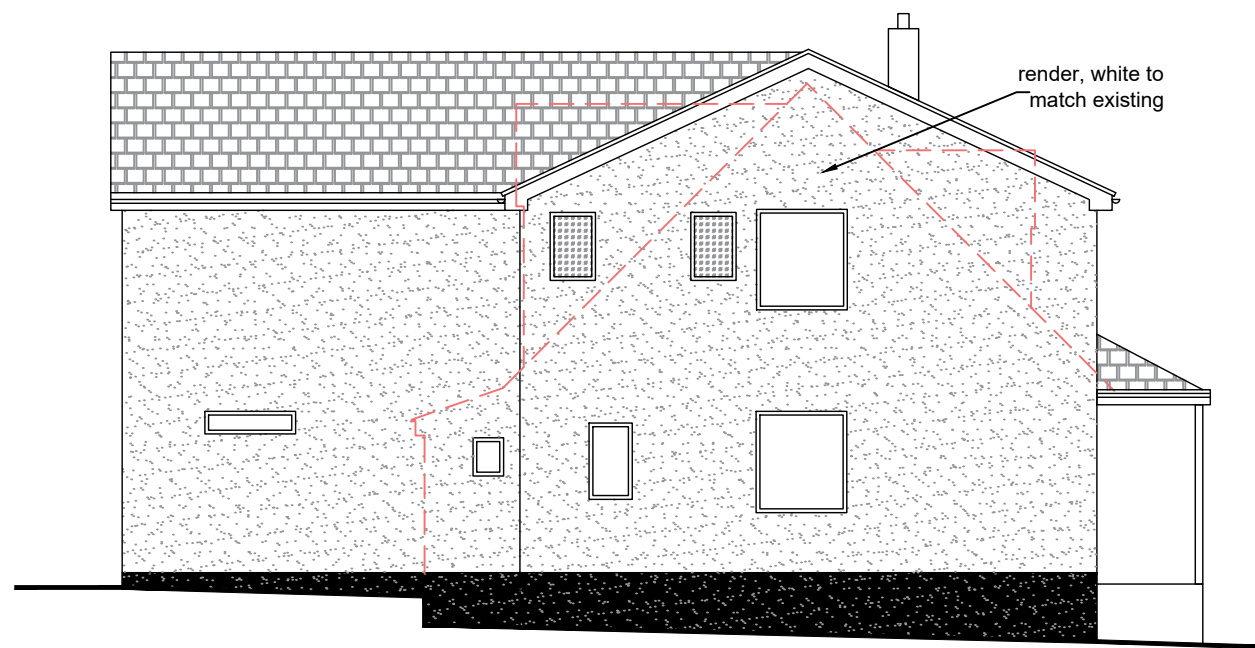

North-east elevation

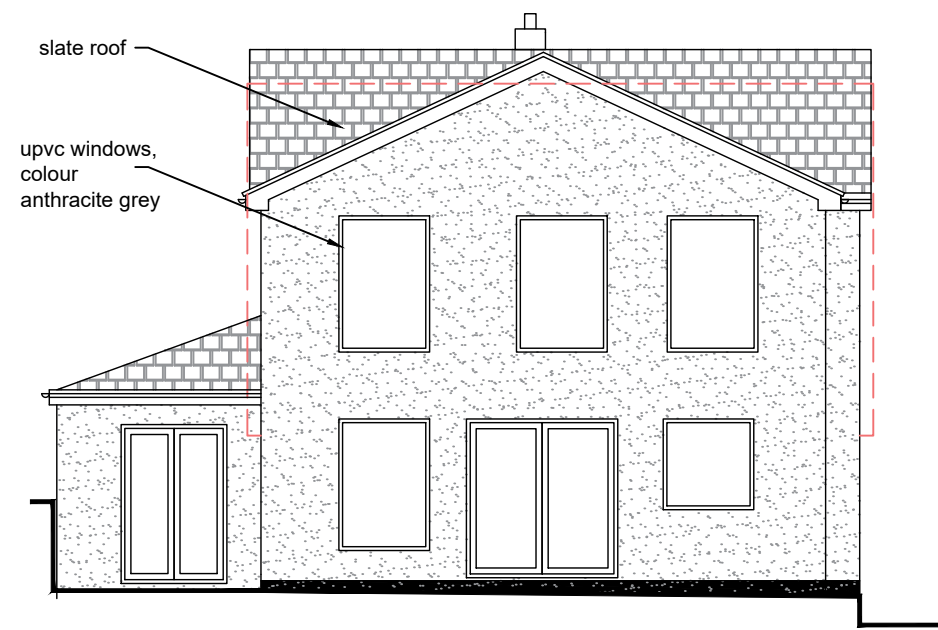

South-east elevation

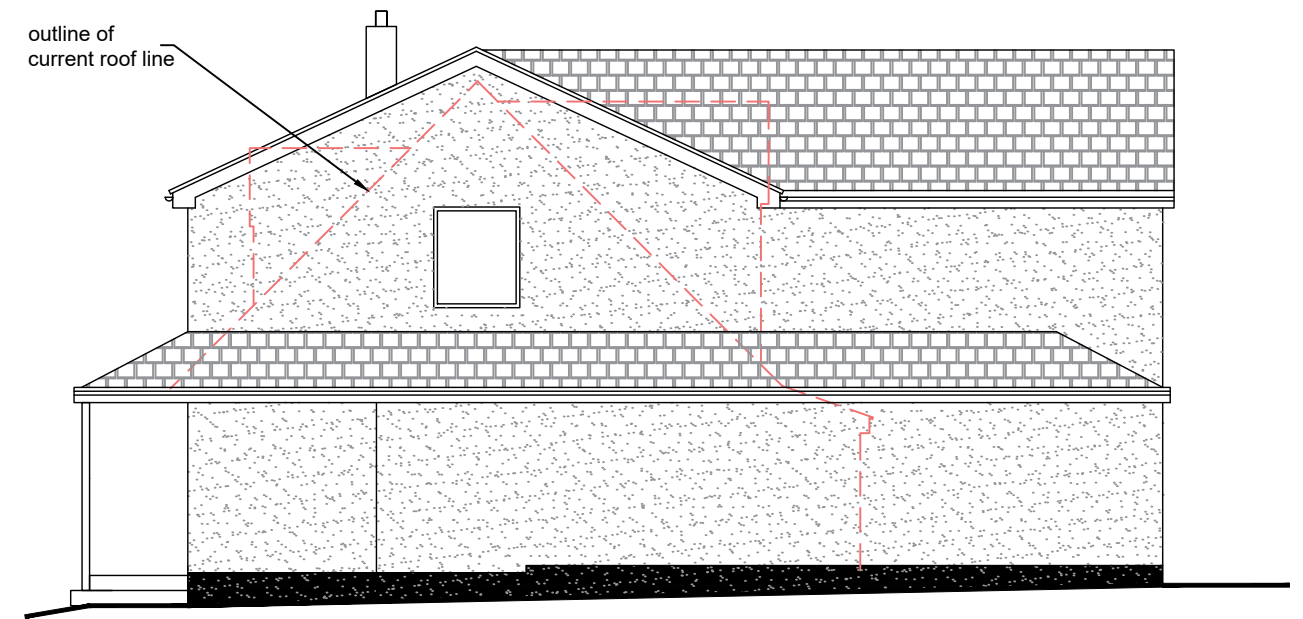

South-west elevation

<p>Note: This drawing is for planning permission only and is not to be used for the purposes of construction. Check dimensions on site.</p>	<p>Revision: -</p>	<p>Date:</p>	<p>Proposal: Extension</p>	<p>At: Old Orchard, Uplyme</p>	<p>For: Mr & Mrs Wallis</p>	<p>Title: Proposed elevations</p>	<p>Scale: 1:100 @ A3 Date: 29/09/23 Drawing No: C2332.05</p>	<p>SEB COPE DESIGN info@sebcope.co.uk 01297 647448</p>
---	--------------------	--------------	----------------------------	--------------------------------	---------------------------------	-----------------------------------	--	---