


Notes  
This document and its design content is copyright ©. To be read in conjunction with all other associated project information including models, specifications, schedules and related consultants documents. It is not recommended to scale from this document and no responsibility lies with the authors for scaled dimesions. Check print using the scale bar provided to ensure the document is printed to scale. All dimensions must be checked on site. Immediately report any discrepancies, errors or omissions on this document to the Originator. If in doubtASK.

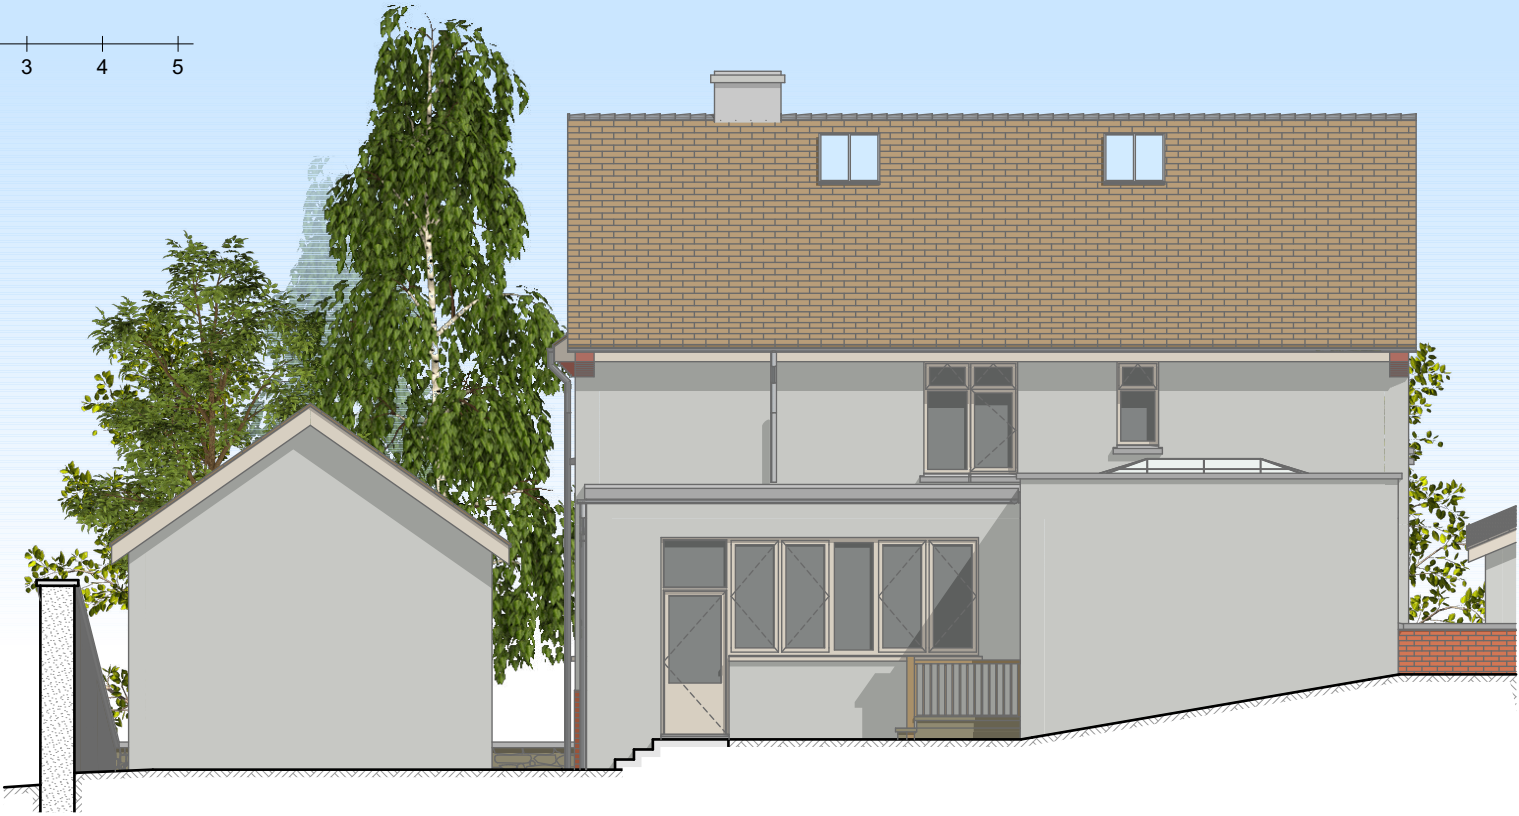

E-03 East Elevation Proposed 1:100



E-01 West Elevation Proposed 1:100



E-04 South Elevation Proposed 1:100



E-02 North Elevation Proposed 1:100

Layout Title  
**A3 Elevations Proposed 1-100**

Purpose of Issue  <b>For Planning</b>	status	Drawn By	Date	Scales @ A3  <b>1:100</b>	Originator <b>Hargreaves:architecture+ design</b> Tel: 01884 254 518	Project <b>2010-35 Rainbow's End, Morchard Bishop</b>	Client <b>J Lucas</b>	Drawing Number		02	02			casements. Also Planning Officer's request to change rear dormer and north gable window	
		project	rev					Ch-08	Planning amendments			Scheme amended to Planning Officer's comments			
		2010-35-01-08	03 - WIP					Ch-07	Planning amendments			Scheme amended to Planning Officer comments			
		RevID	Transmittal Set ID	Change ID	Change Name	Change Note									