



GROUND FLOOR PLAN | AS PROPOSED 1:50

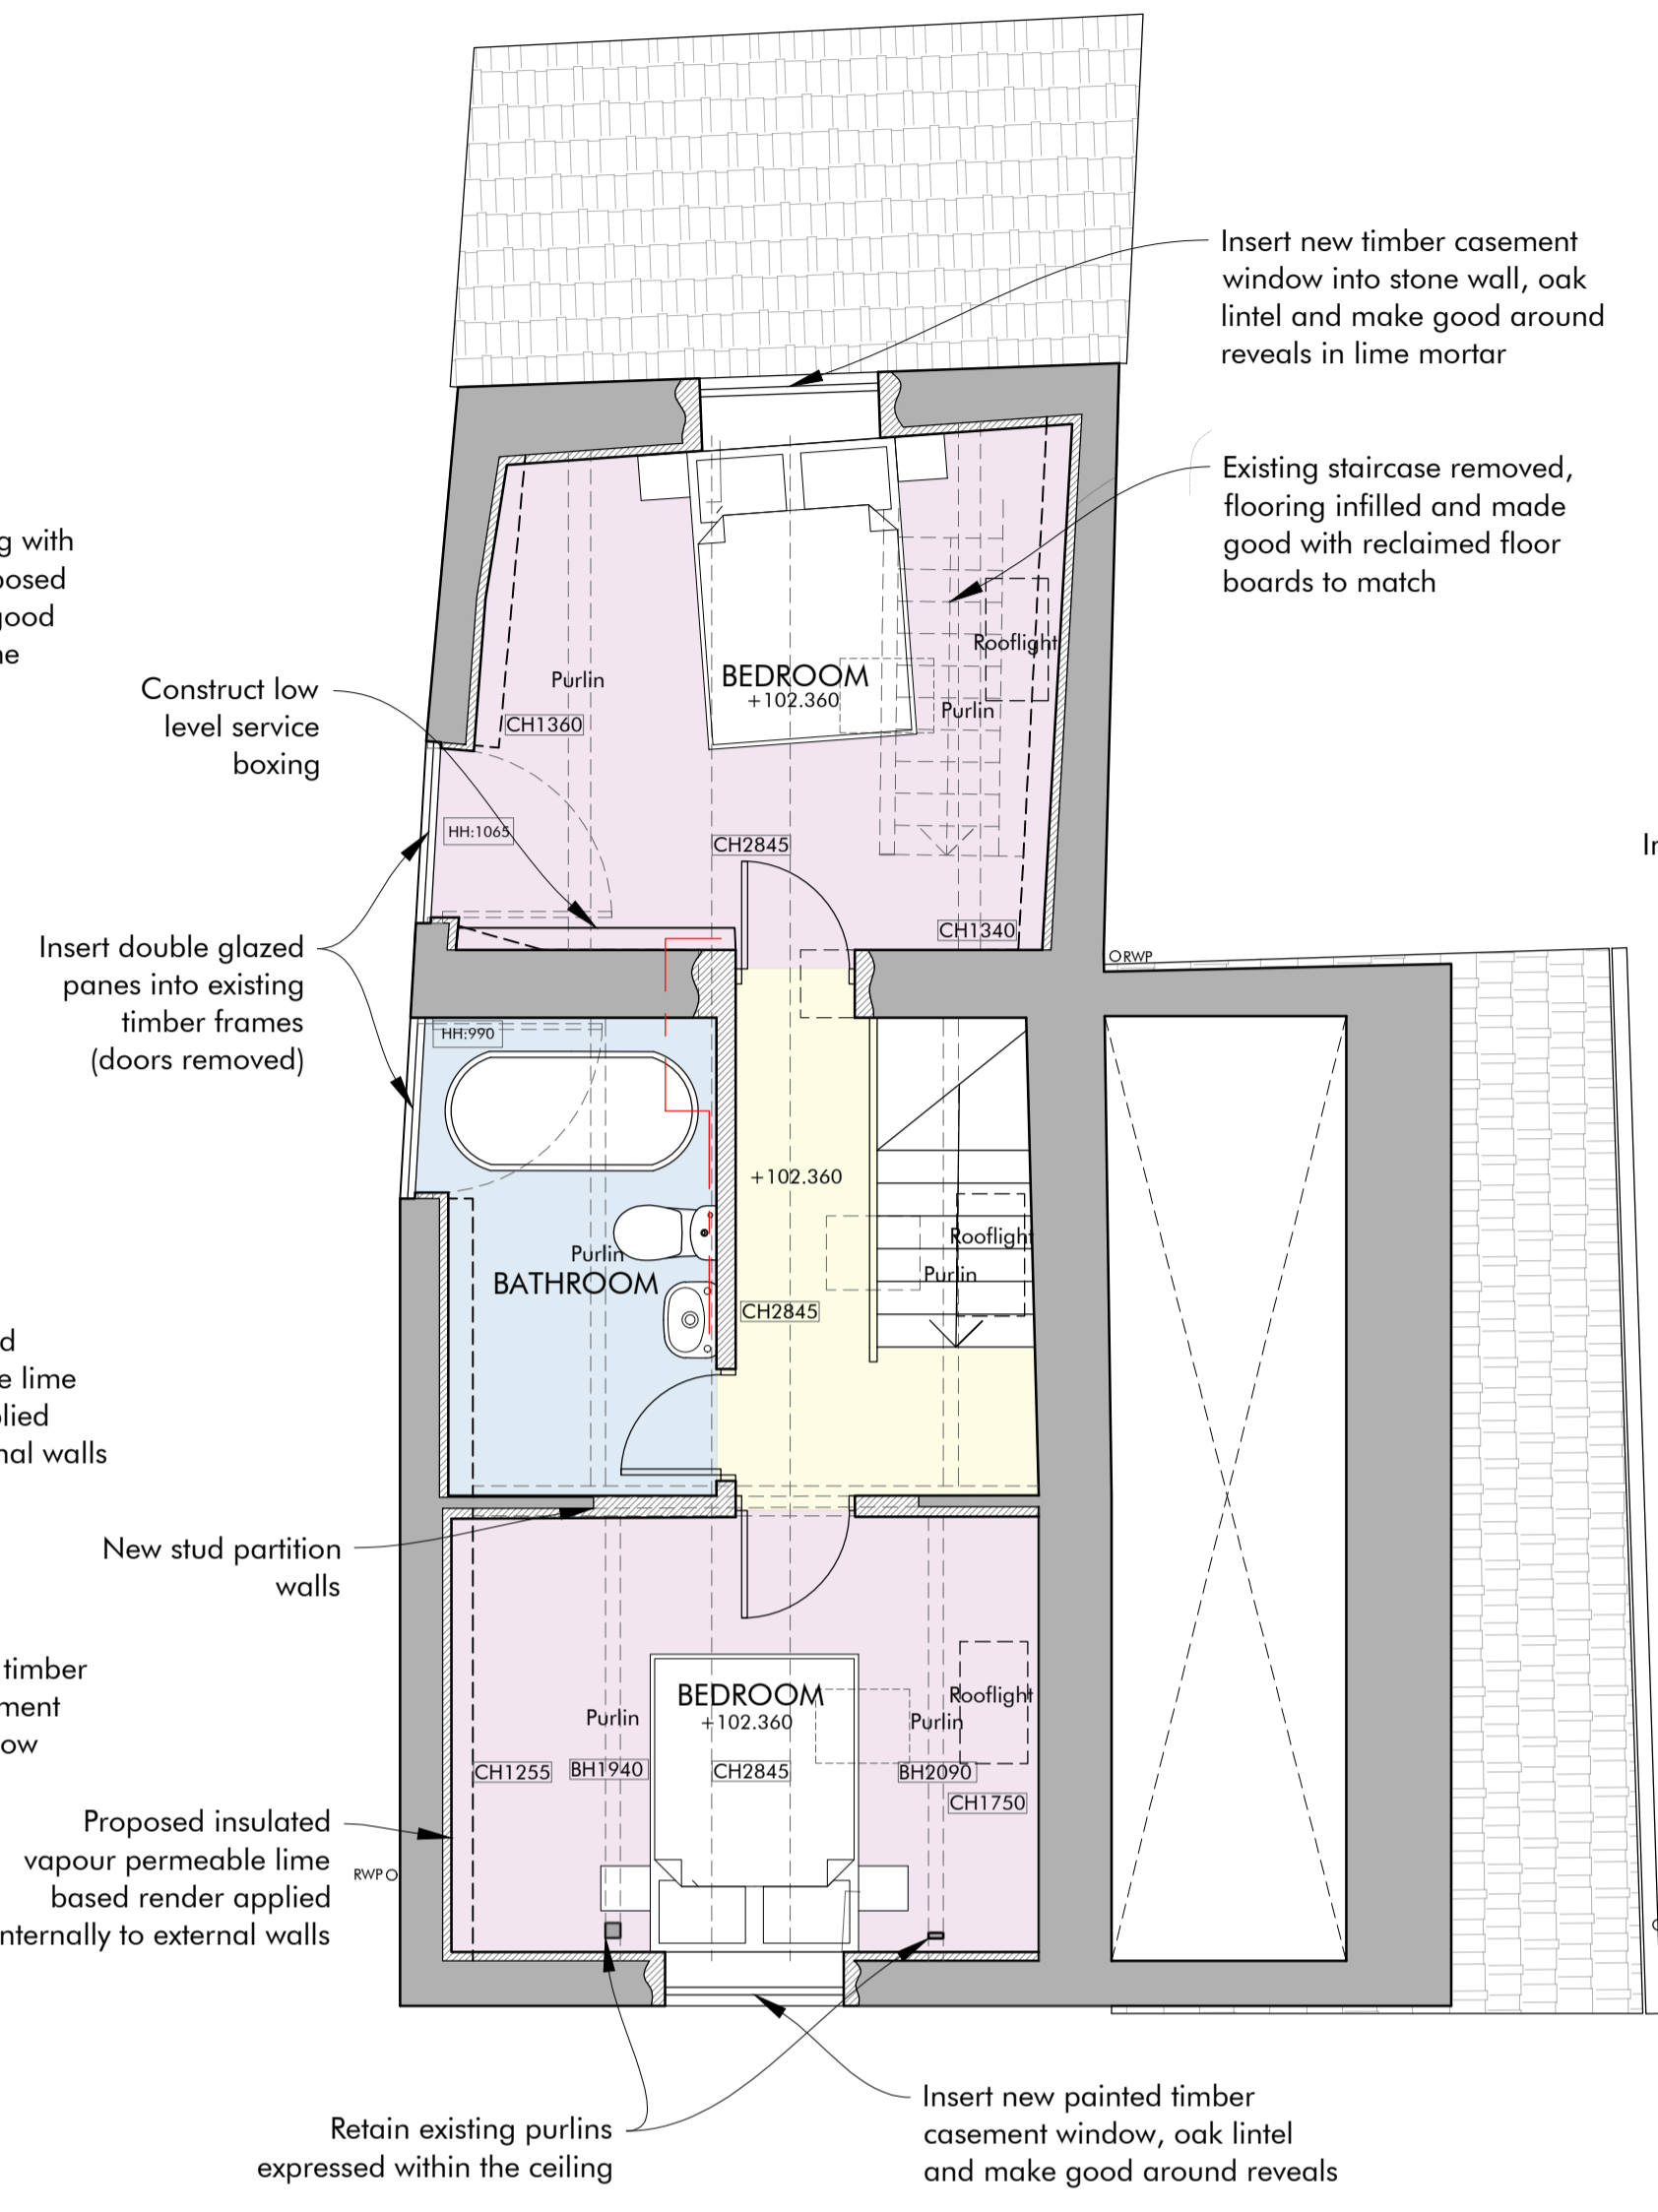

FIRST FLOOR PLAN | AS PROPOSED 1:50

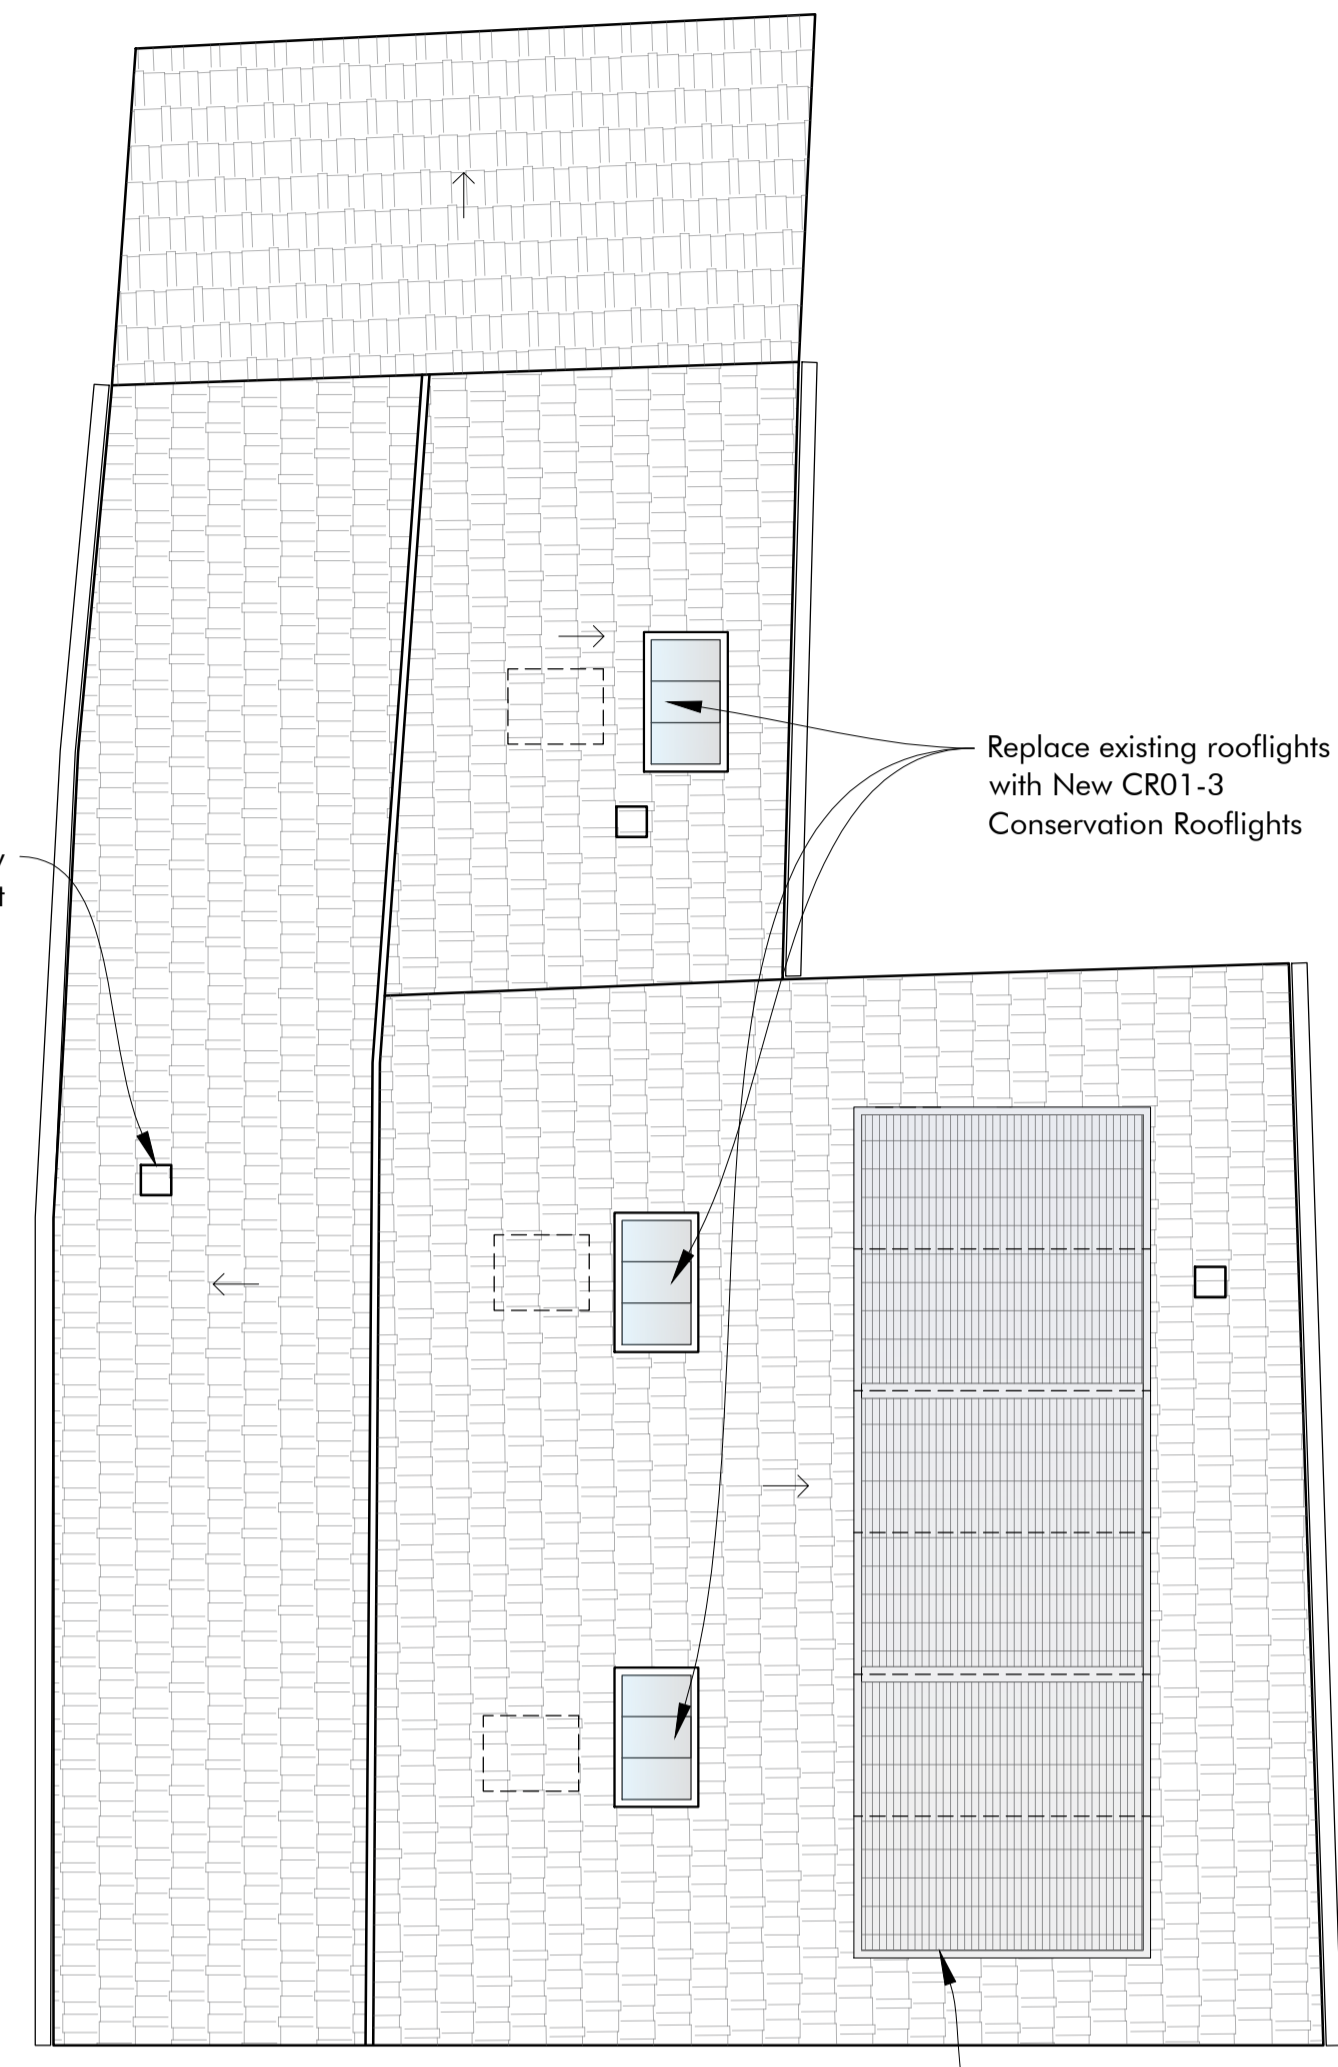


ROOF PLAN | AS PROPOSED 1:50

- PROPOSED MATERIALS**
- WALLS: ANY MAKING GOOD WITH LOCAL STONE TO MATCH
  - WINDOWS: DOUBLE GLAZING IN PAINTED TIMBER FRAMES
  - DOORS: PAINTED TIMBER
  - RAINWATER GOODS: BLACK CAST ALUMINIUM

Rev	Date	Detail
00.00.00	---	---
Nov 2023	RN	LW

Drawing Scale: 1:50/1:100 @ A1  
 Drawn by: RN  
 Checked by: LW

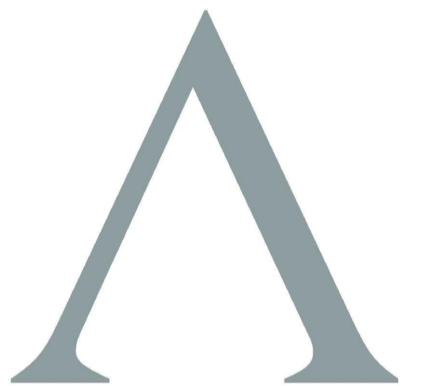


A: The Astrolabe, Cheddar business park, BS27 3EB  
 E: Studio@ArchiWest.co.uk T: 01934 311017  
 W: www.ArchiWest.co.uk

Drawing Stage: **PLANNING**


Drawing title: **Proposed Plans and Elevations**

Project: **NAILSEA Four Gables**


Drawing number: \_\_\_\_\_ Rev: \_\_\_\_\_

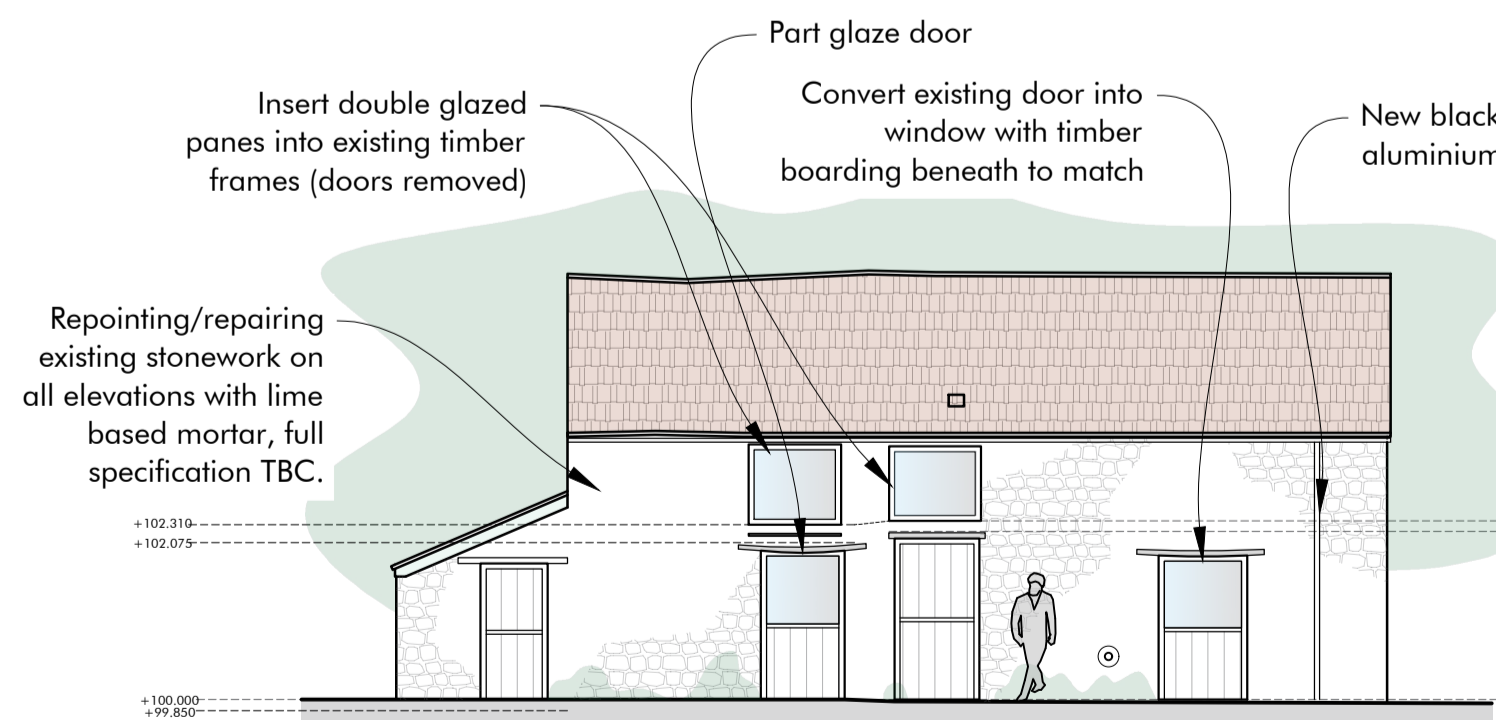


EAST ELEVATION | AS PROPOSED 1:100

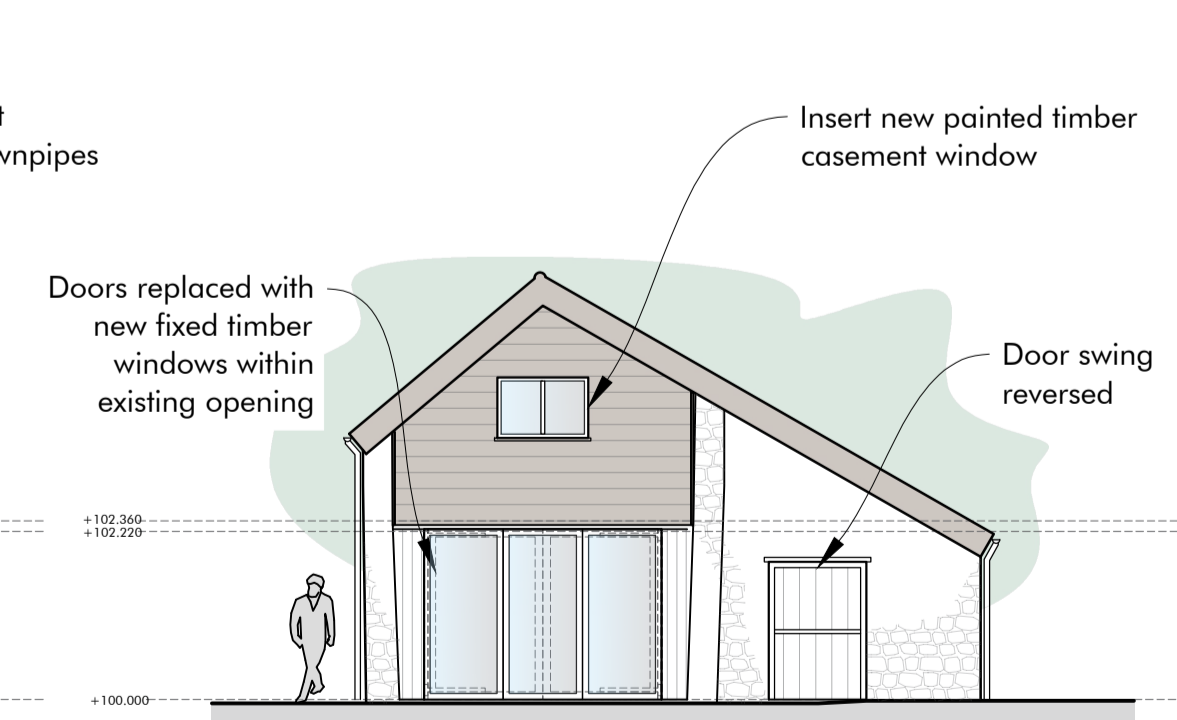


NORTH ELEVATION | AS PROPOSED 1:100

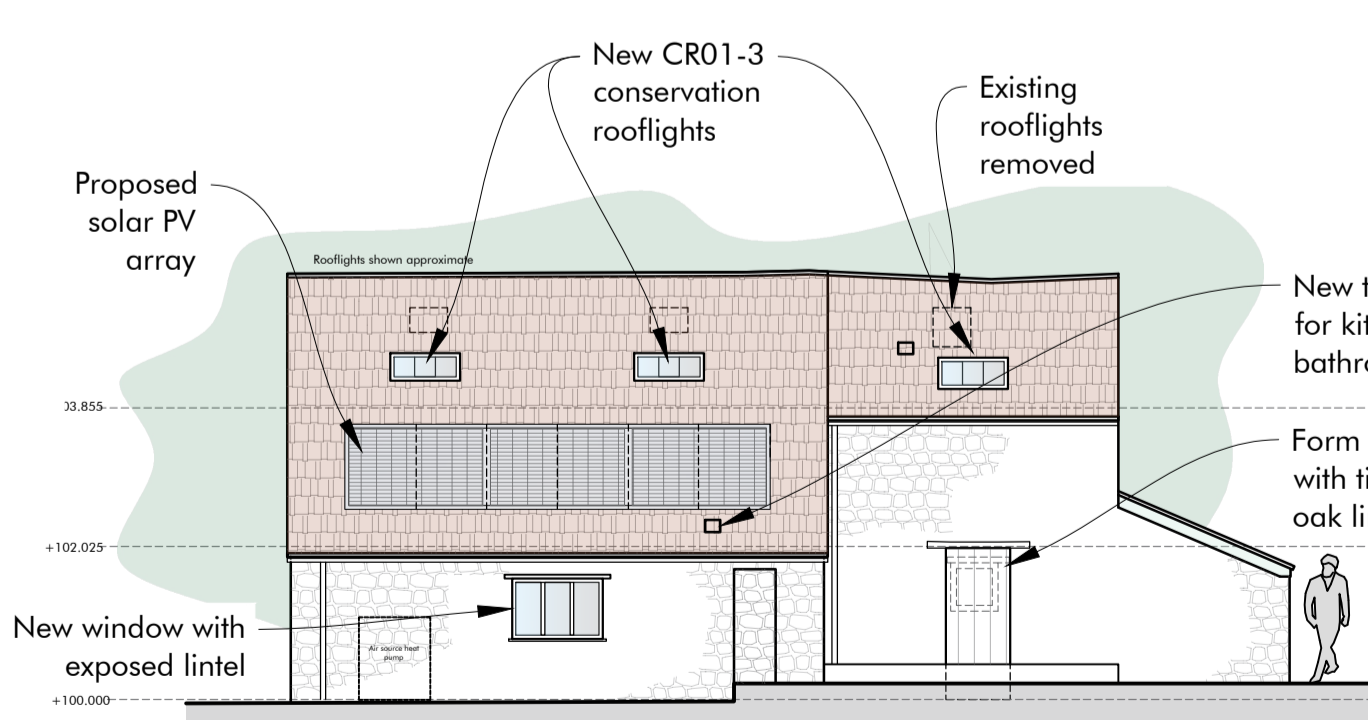

WEST ELEVATION | AS PROPOSED 1:100

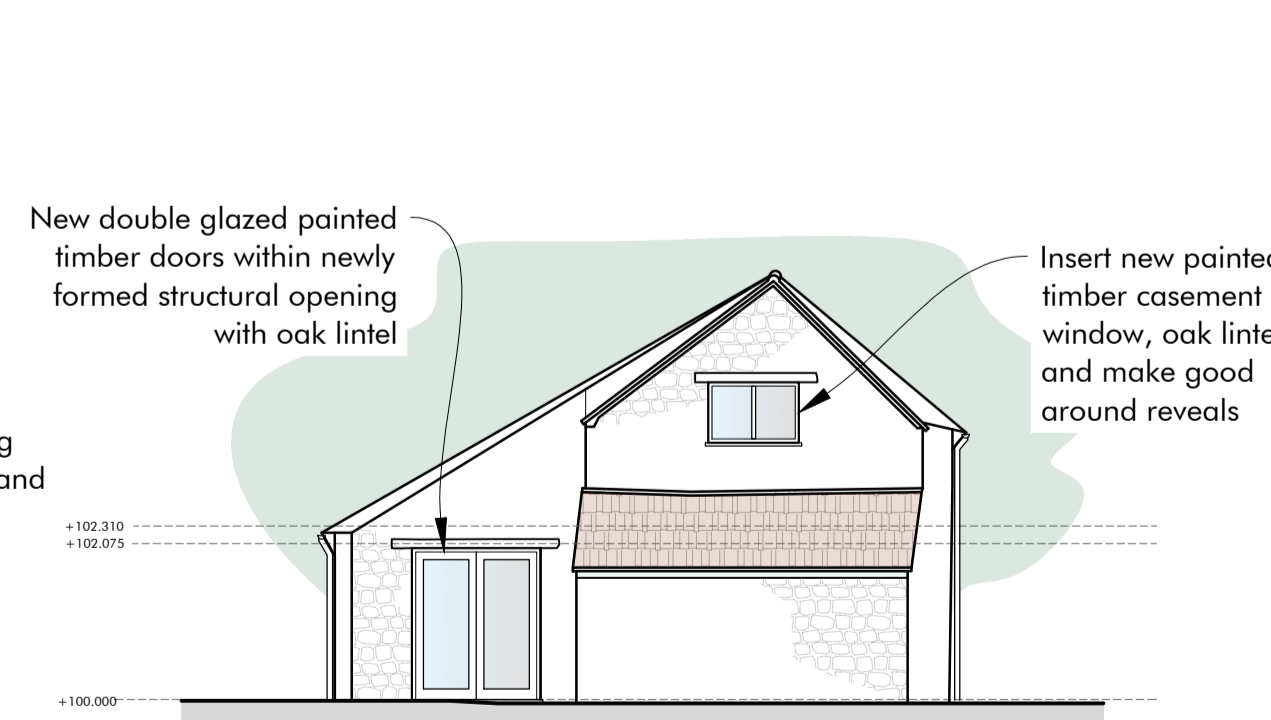

SOUTH ELEVATION | AS PROPOSED 1:100

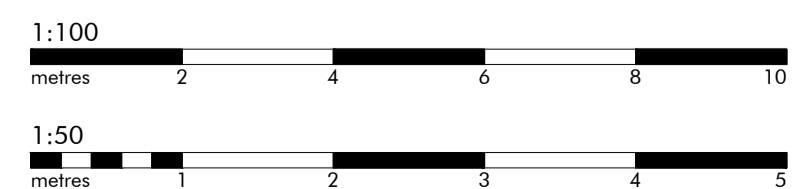

**0231.04**

