



GROUND FLOOR PLAN | AS PROPOSED 1:50

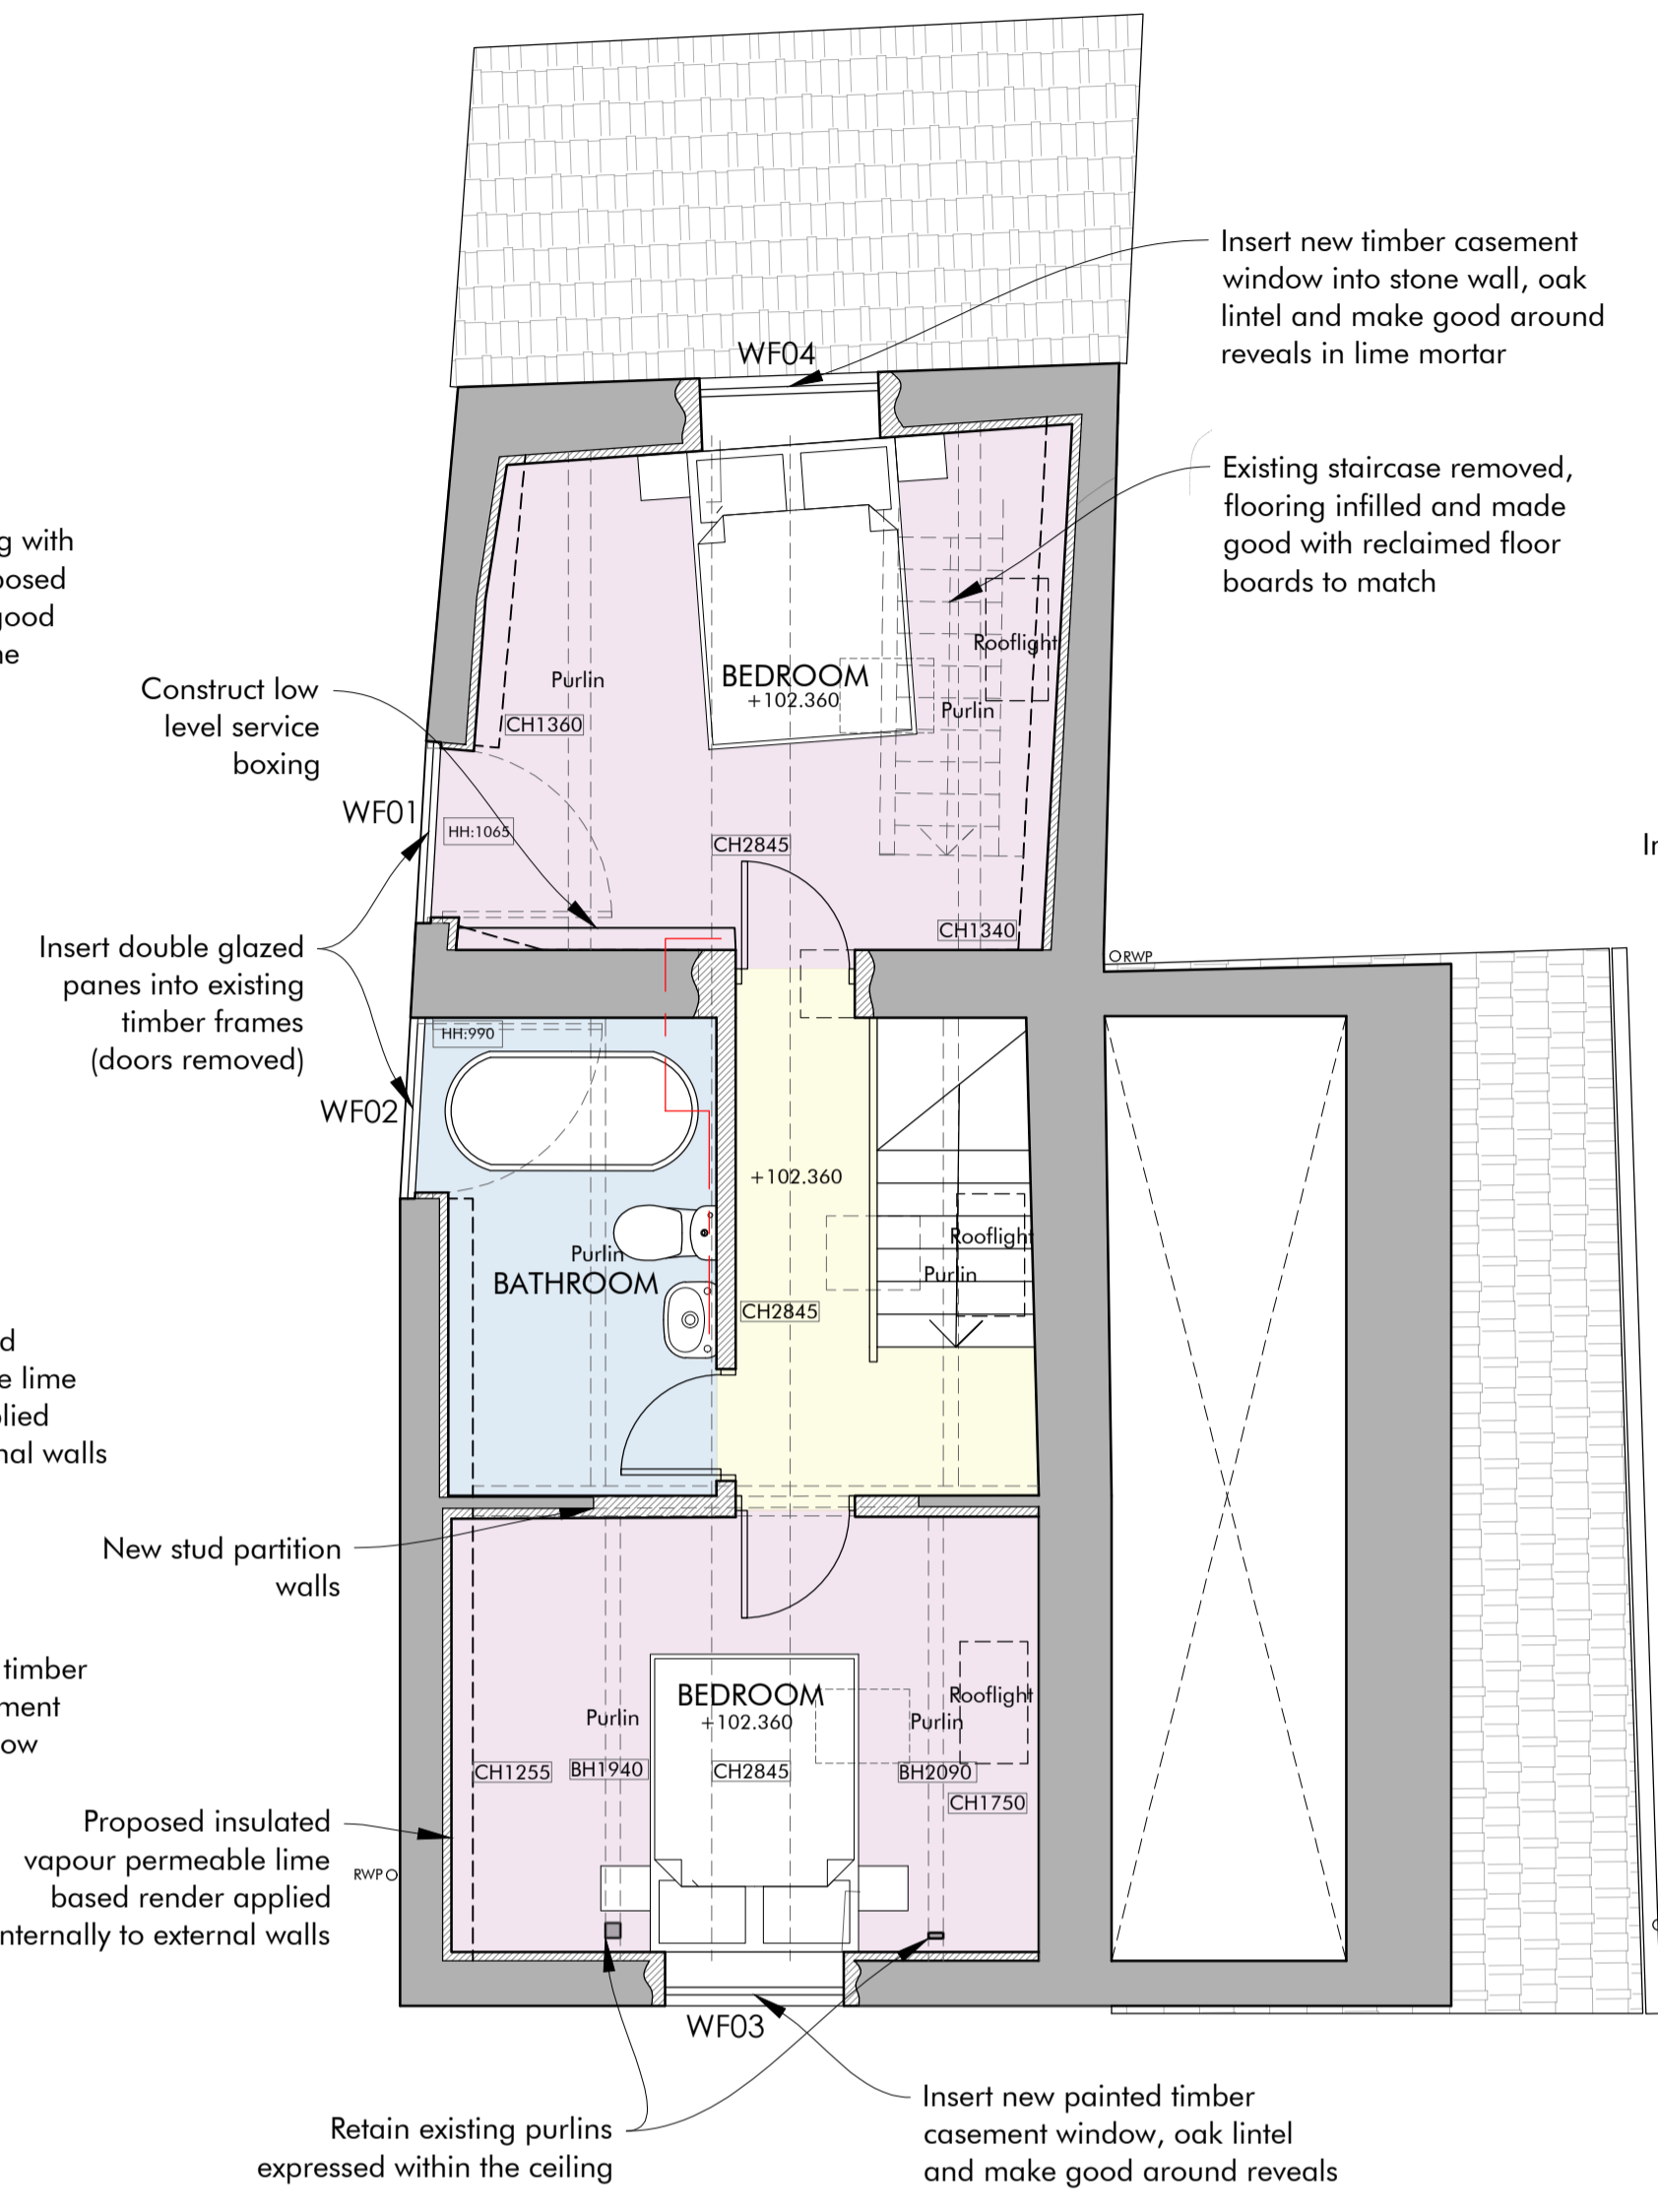

FIRST FLOOR PLAN | AS PROPOSED 1:50

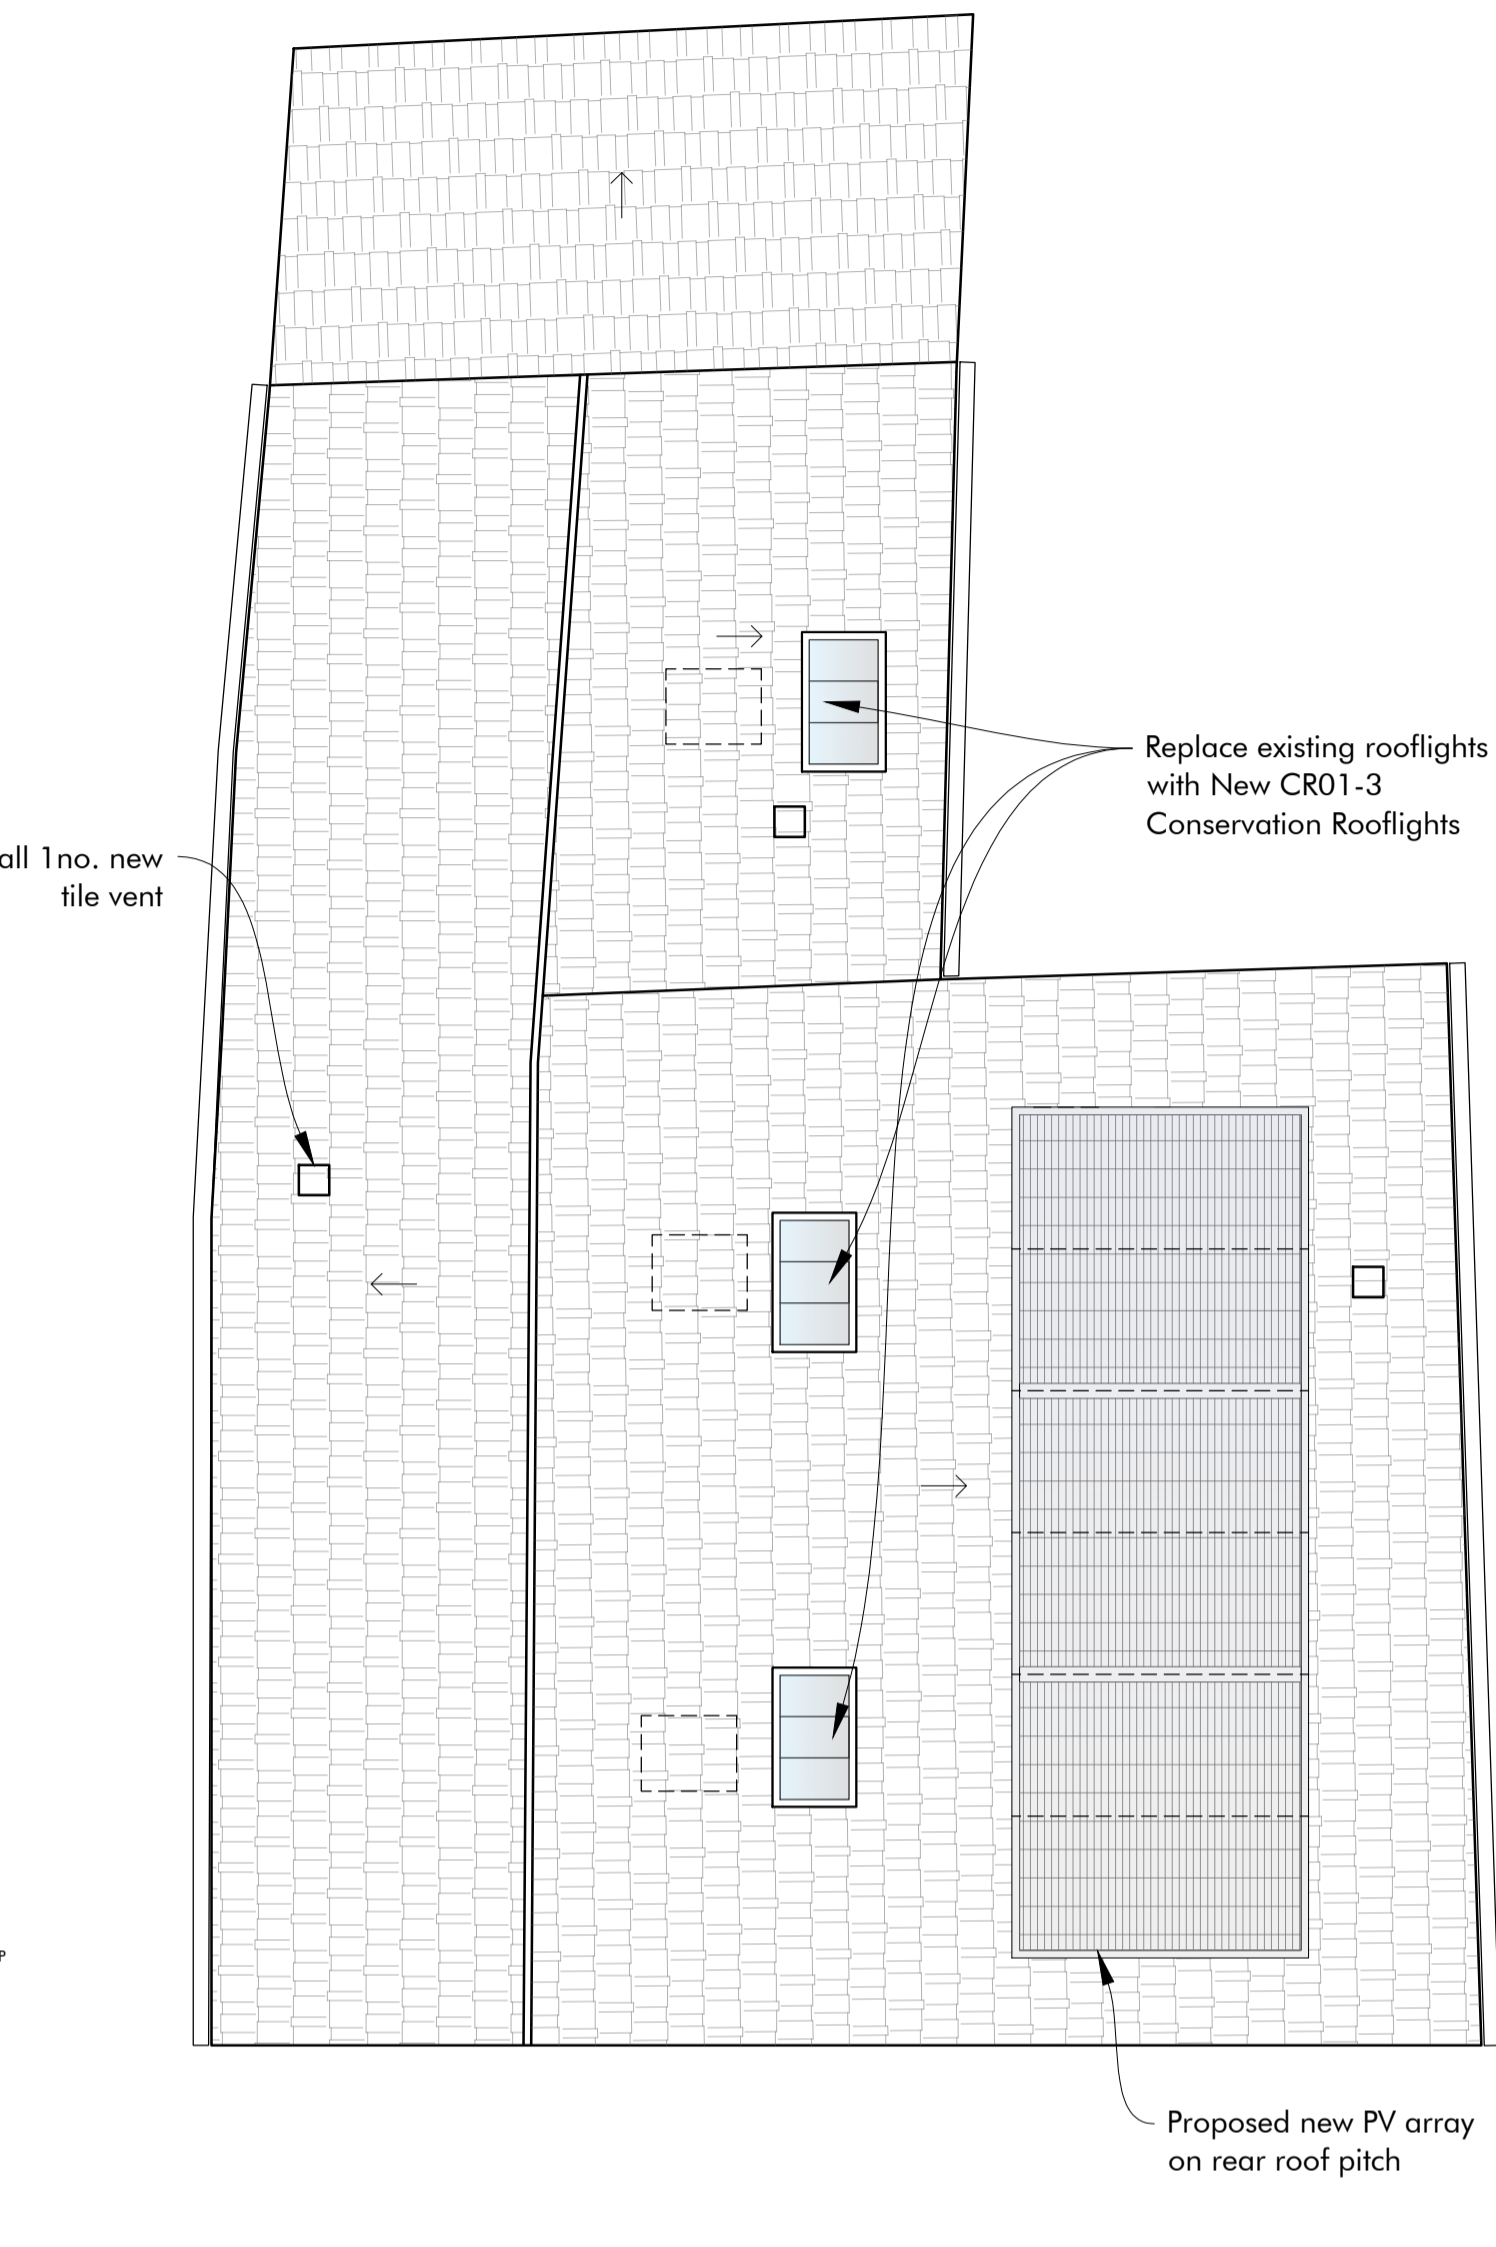

ROOF PLAN | AS PROPOSED 1:50

- PROPOSED MATERIALS**
- WALLS: ANY MAKING GOOD WITH LOCAL STONE TO MATCH
 - WINDOWS: DOUBLE GLAZING IN PAINTED TIMBER FRAMES
 - DOORS: PAINTED TIMBER
 - RAINWATER GOODS: BLACK CAST ALUMINIUM

Rev	Date	Detail
00.00.00	---	---
Nov 2023	RN	LW

Drawing Scale: 1:50/1:100 @ A1




A: The Astrolabe, Cheddar business park, BS27 3EB
 E: Studio@ArchiWest.co.uk T: 01934 311017
 W: www.ArchiWest.co.uk

Drawing Stage: **PLANNING**


Drawing title: **Proposed Plans and Elevations**

Project: **NAILSEA Four Gables**


Drawing number: _____ Rev: _____

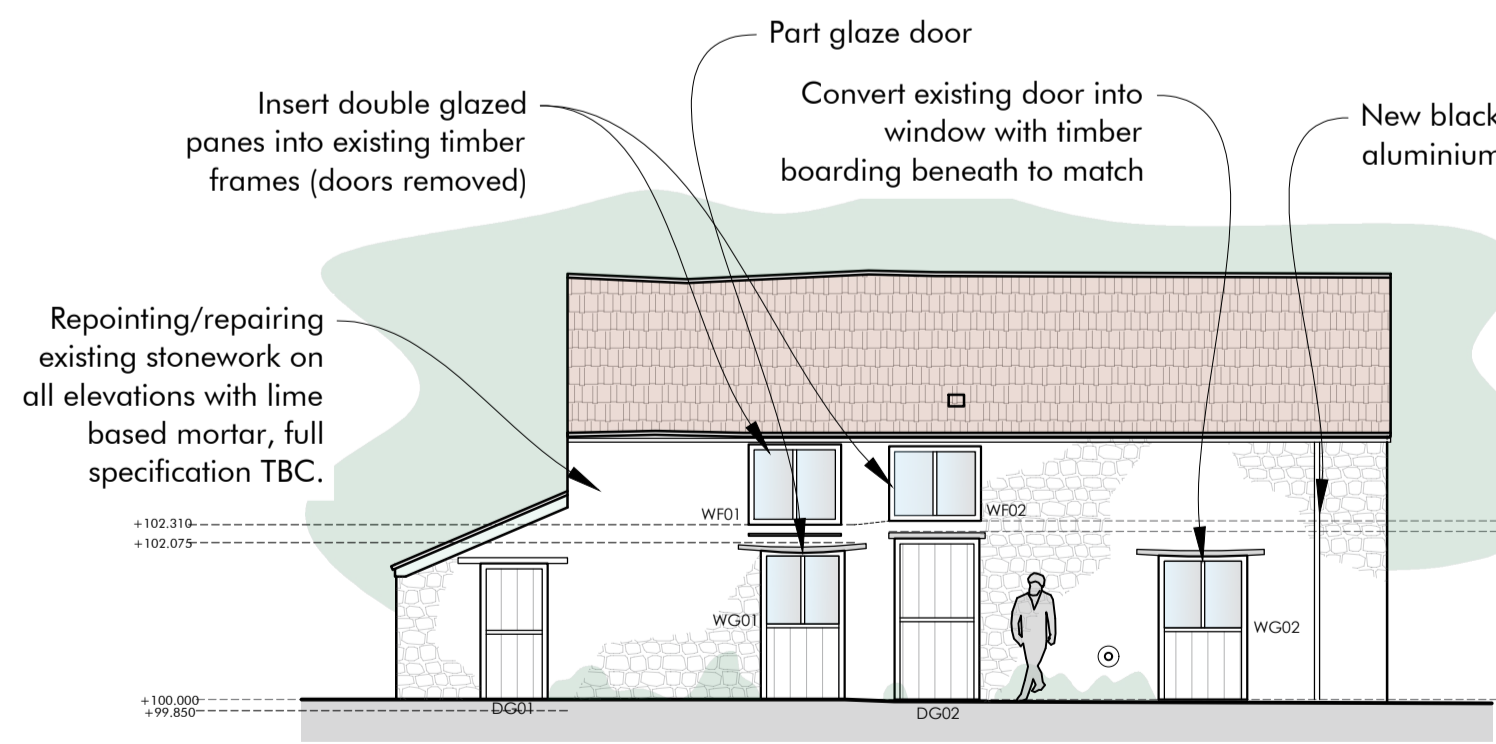


EAST ELEVATION | AS PROPOSED 1:100

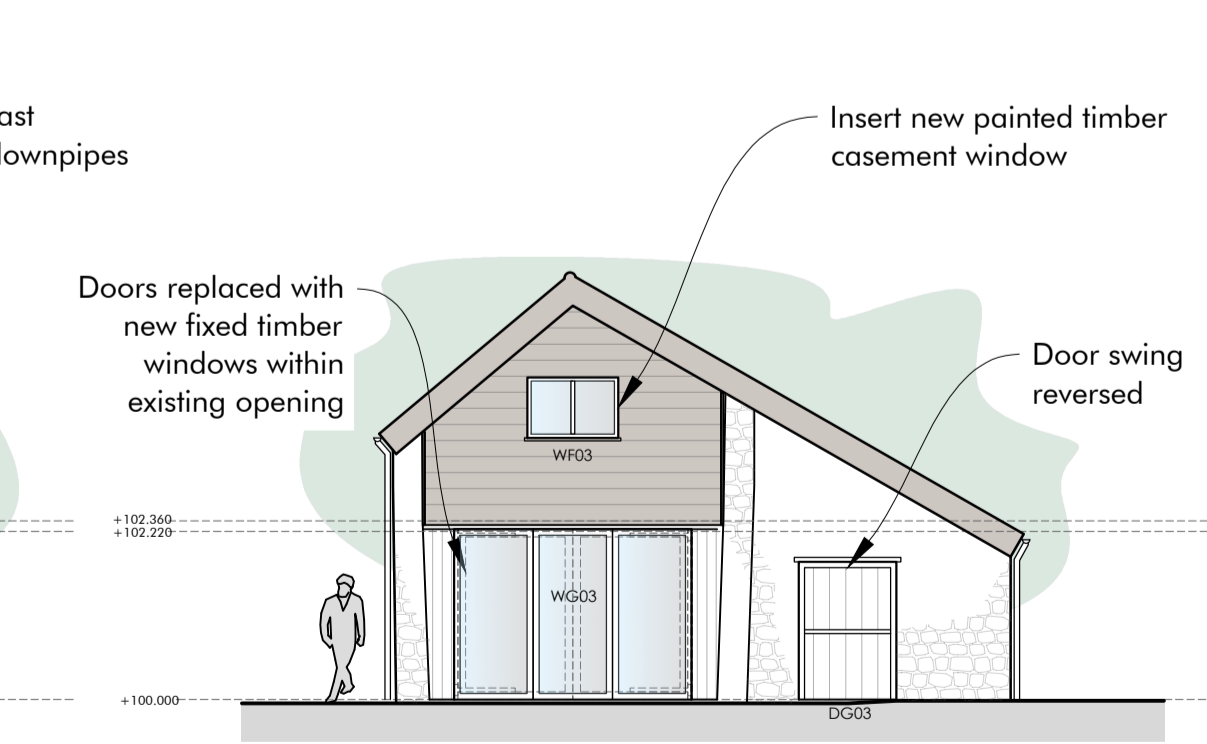


NORTH ELEVATION | AS PROPOSED 1:100

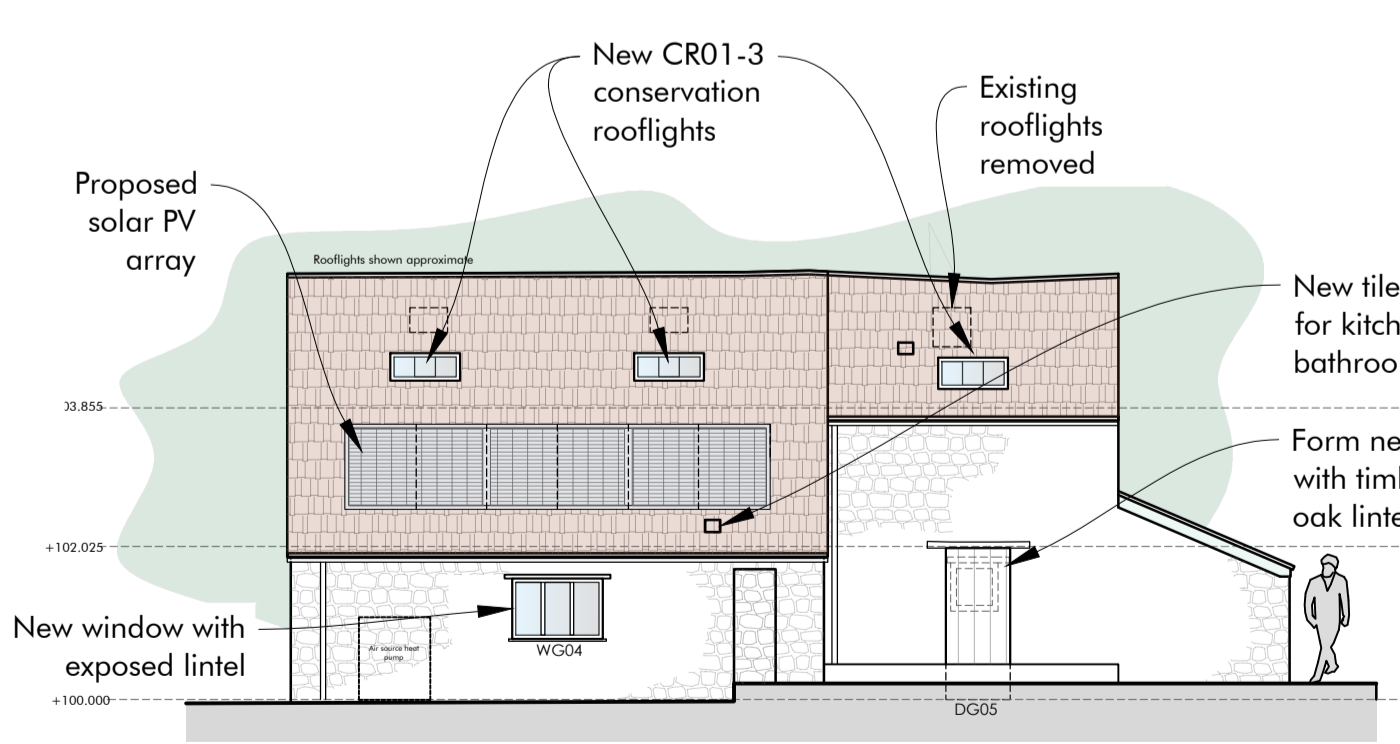

WEST ELEVATION | AS PROPOSED 1:100

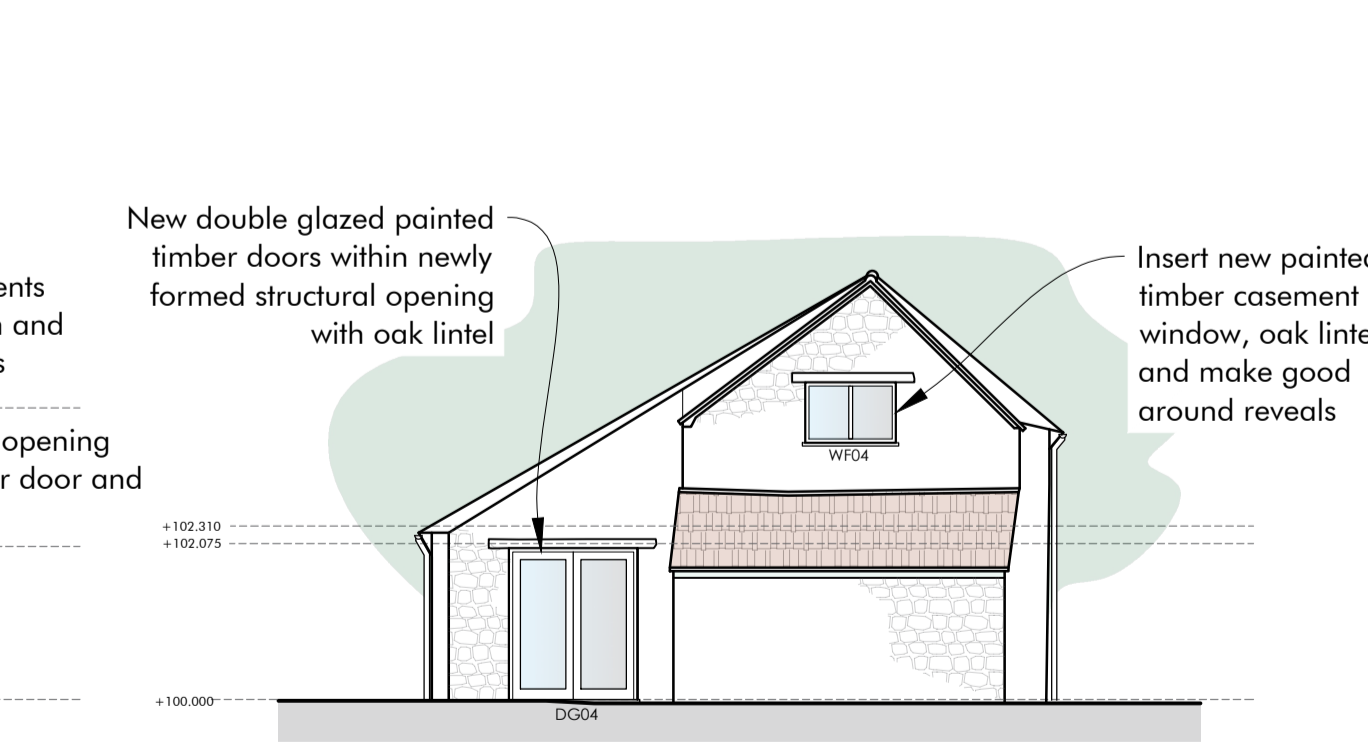

SOUTH ELEVATION | AS PROPOSED 1:100

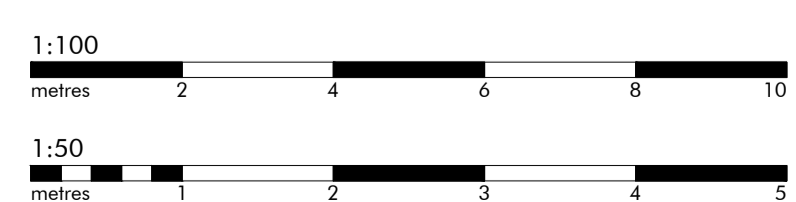

0231.04 A

