



GROUND FLOOR PLAN | AS EXISTING 1:50

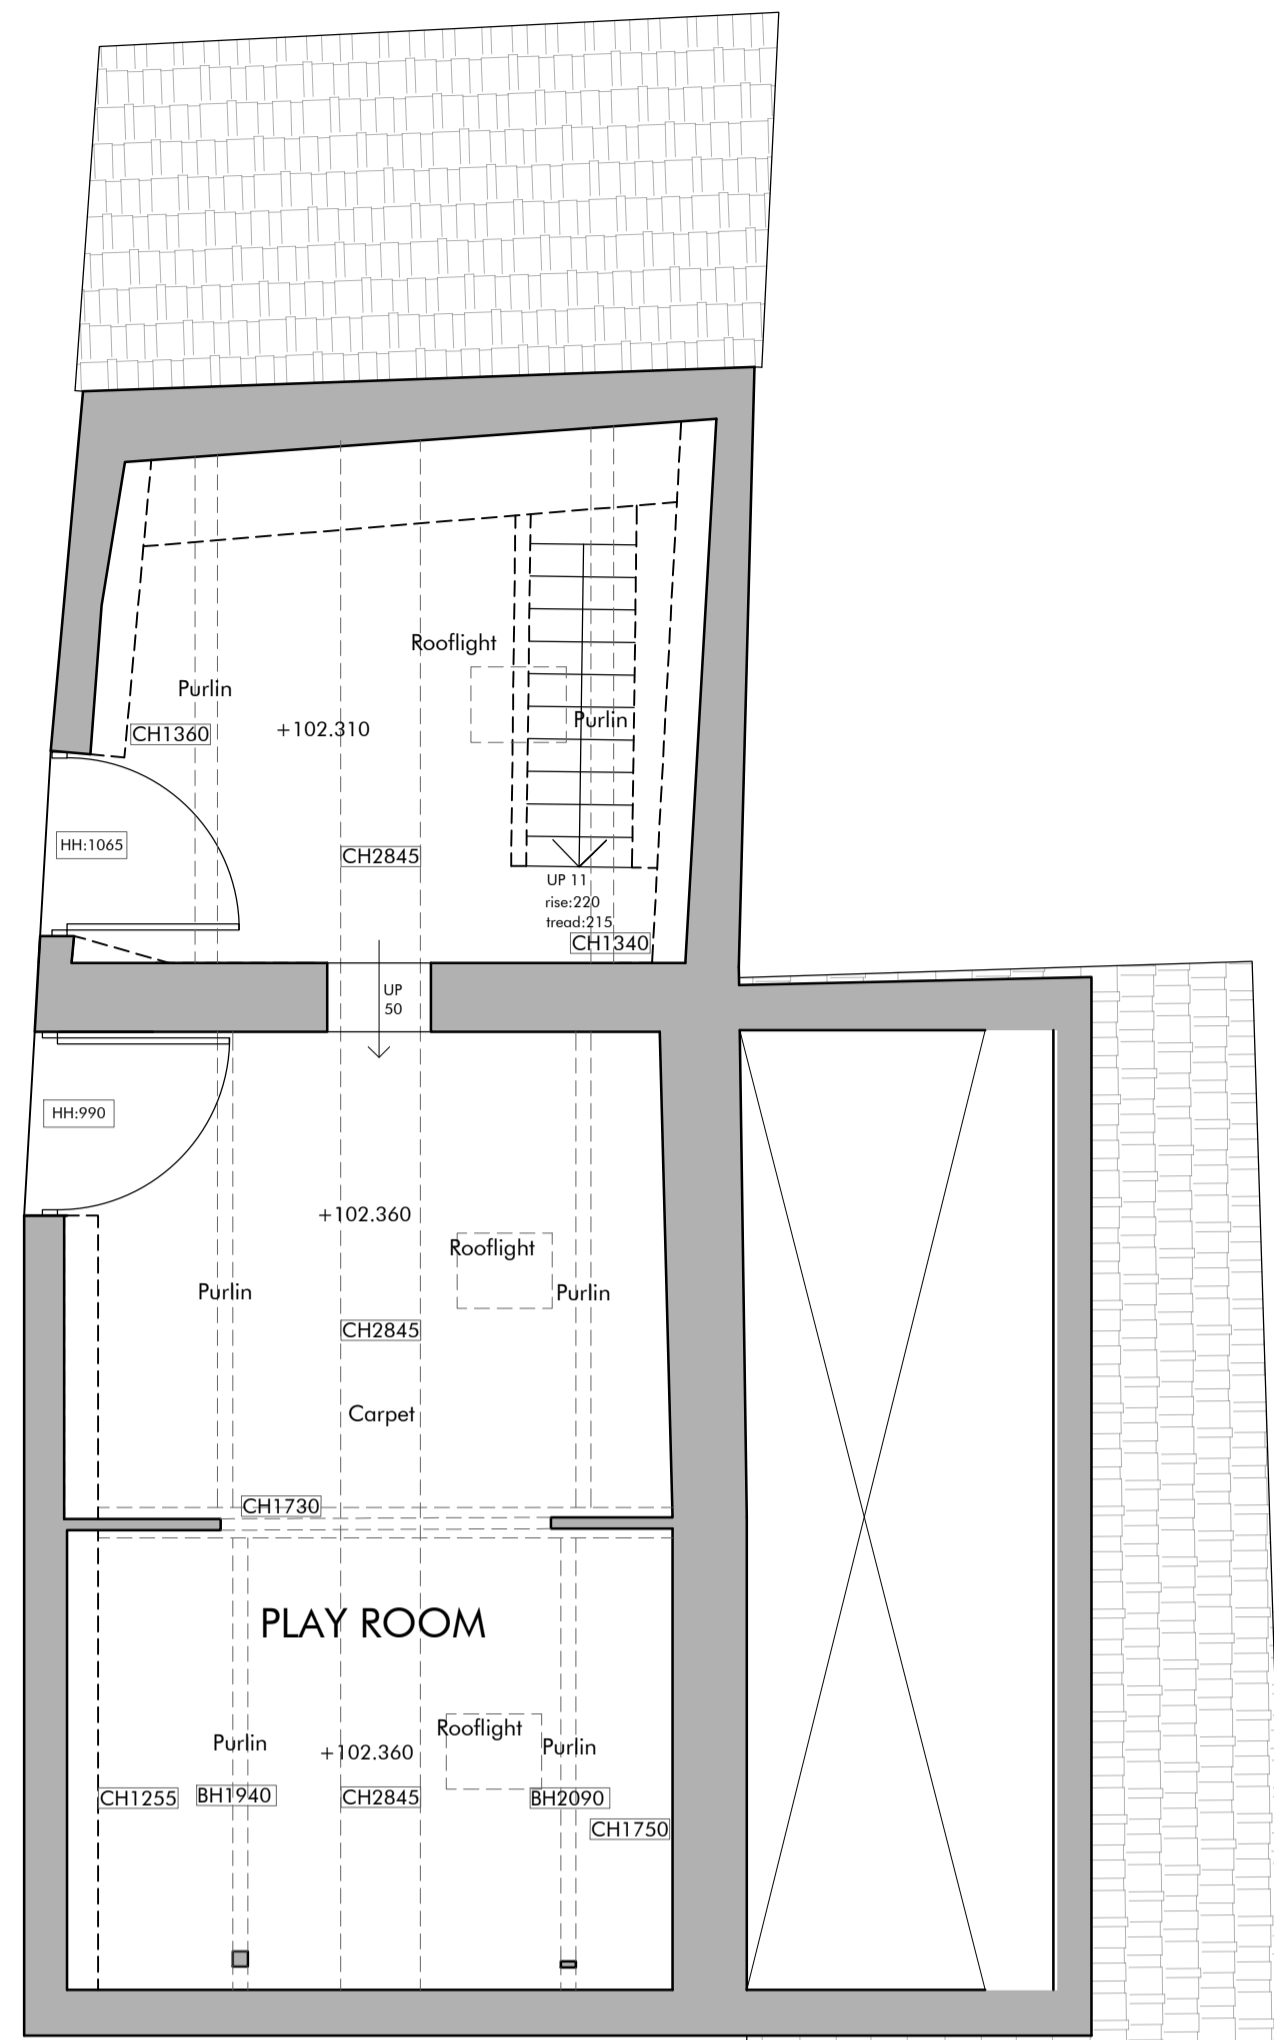


FIRST FLOOR PLAN | AS EXISTING 1:50

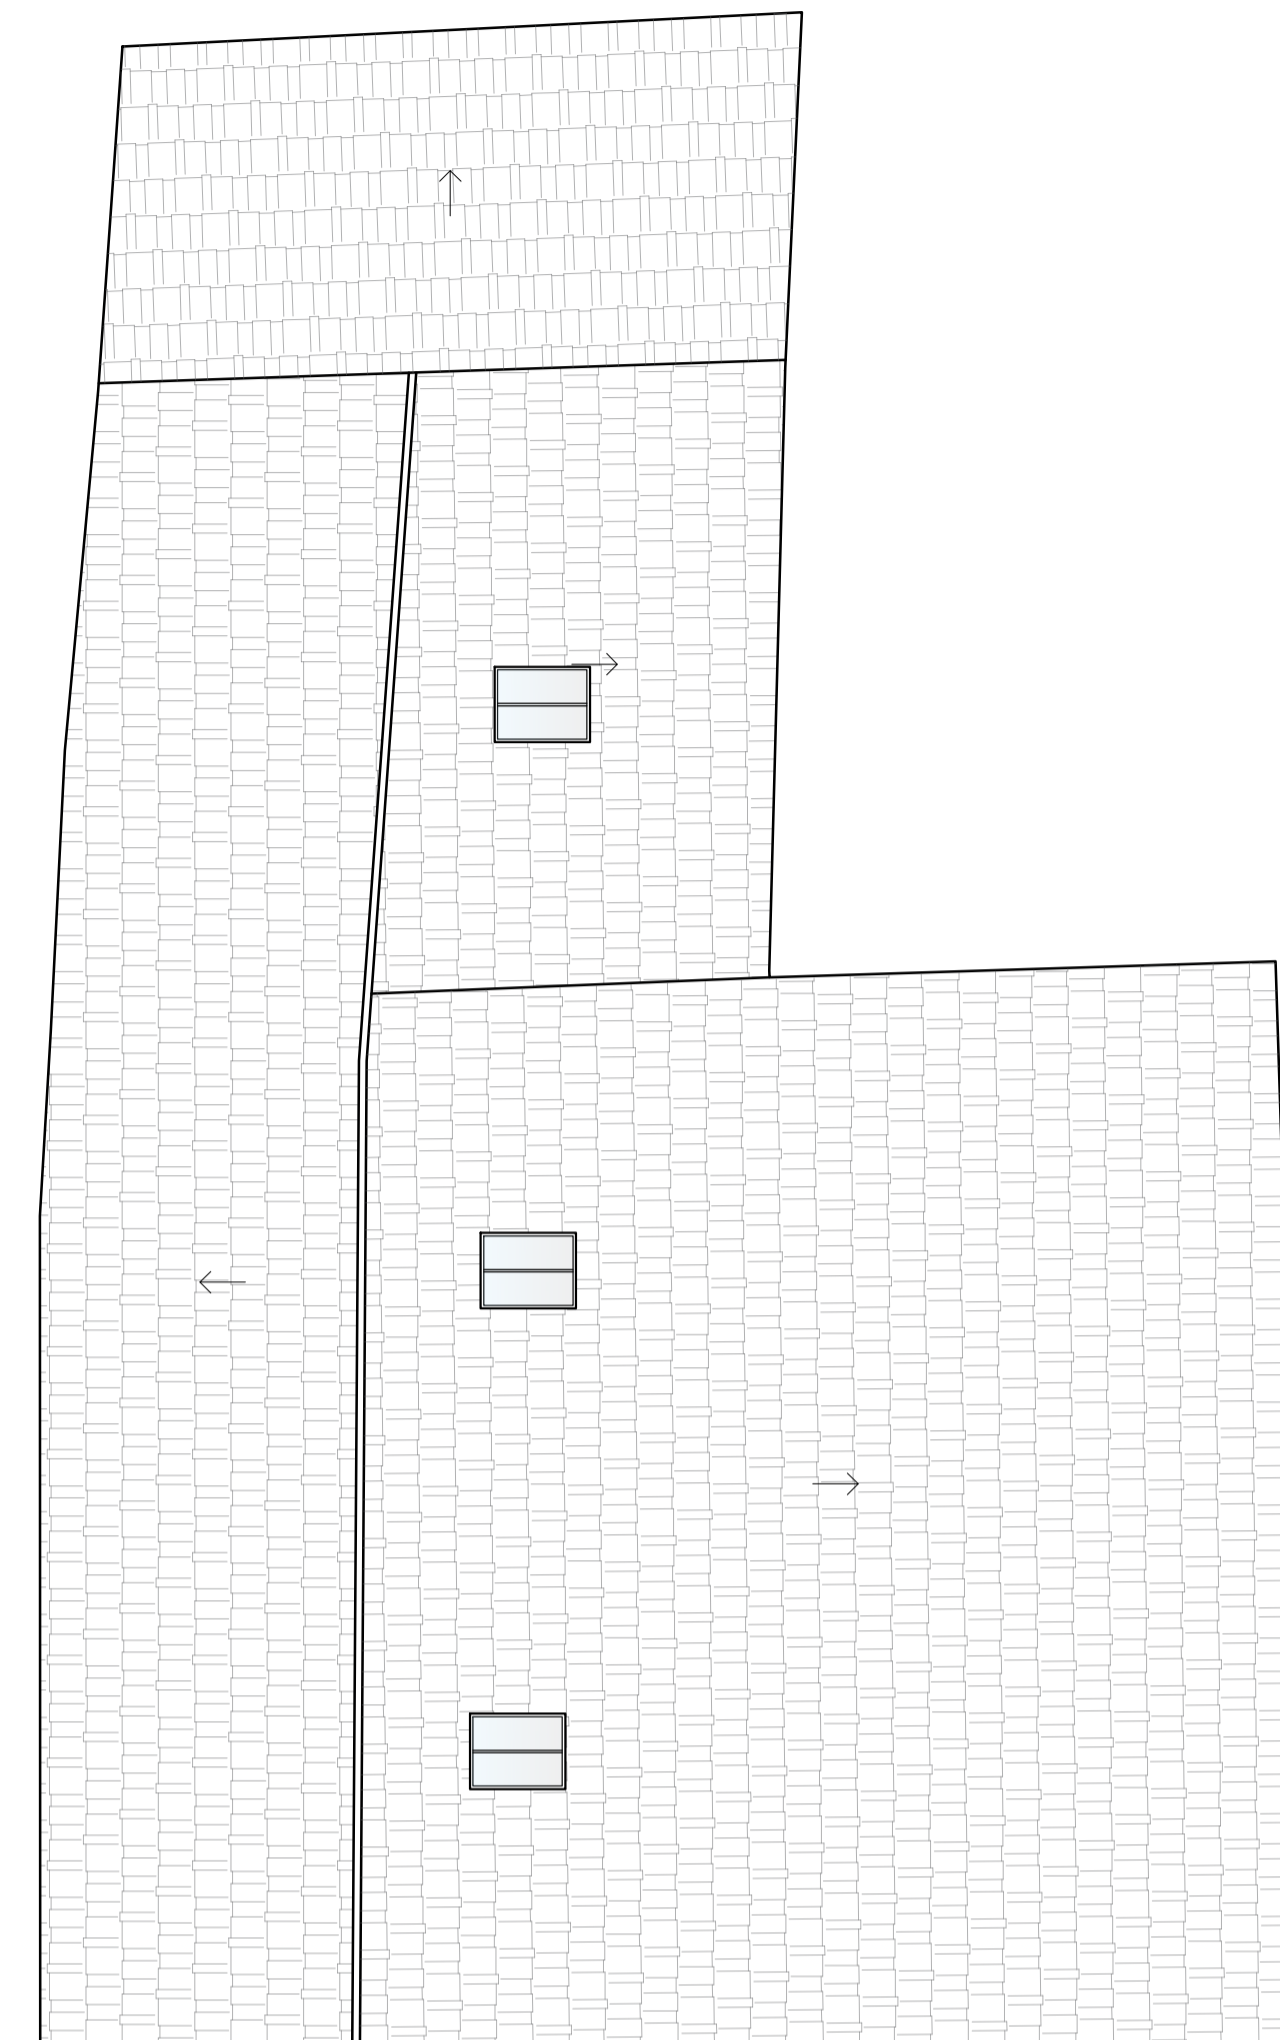

ROOF PLAN | AS EXISTING 1:50


Rev	Date	Detail	Drawn by	Checked by	Drawing Scale
..	00.00.00	---			
July 2023			RN	LW	1:50/1:100 @ A1

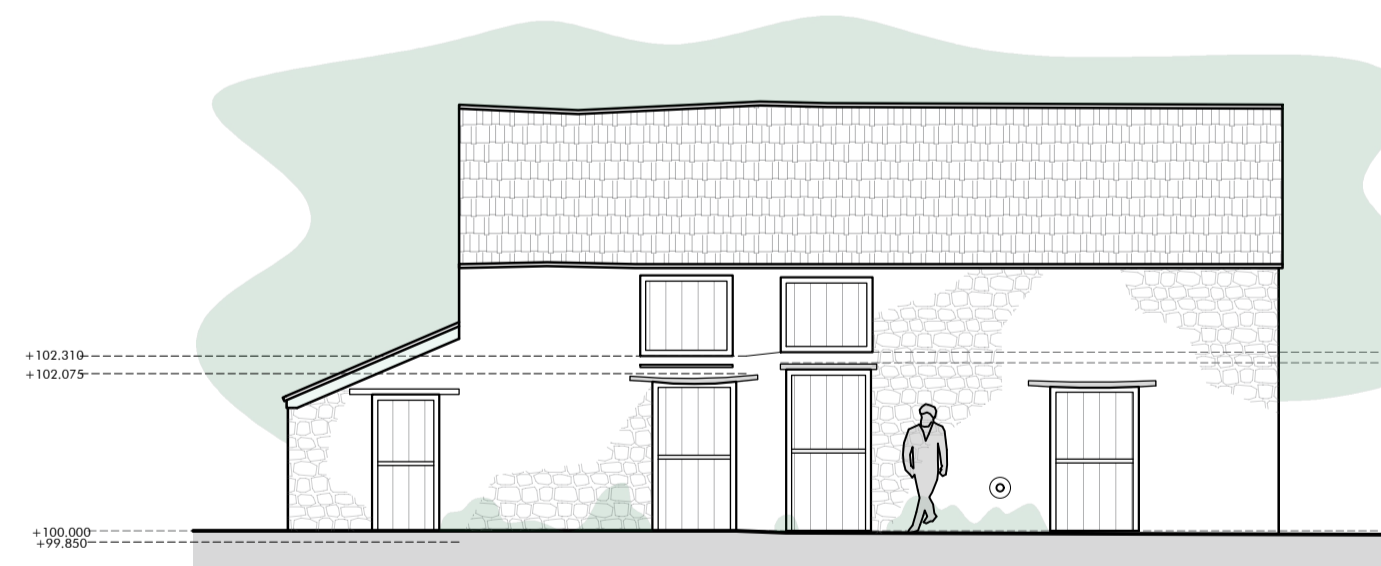


EAST ELEVATION | AS EXISTING 1:100



NORTH ELEVATION | AS EXISTING 1:100

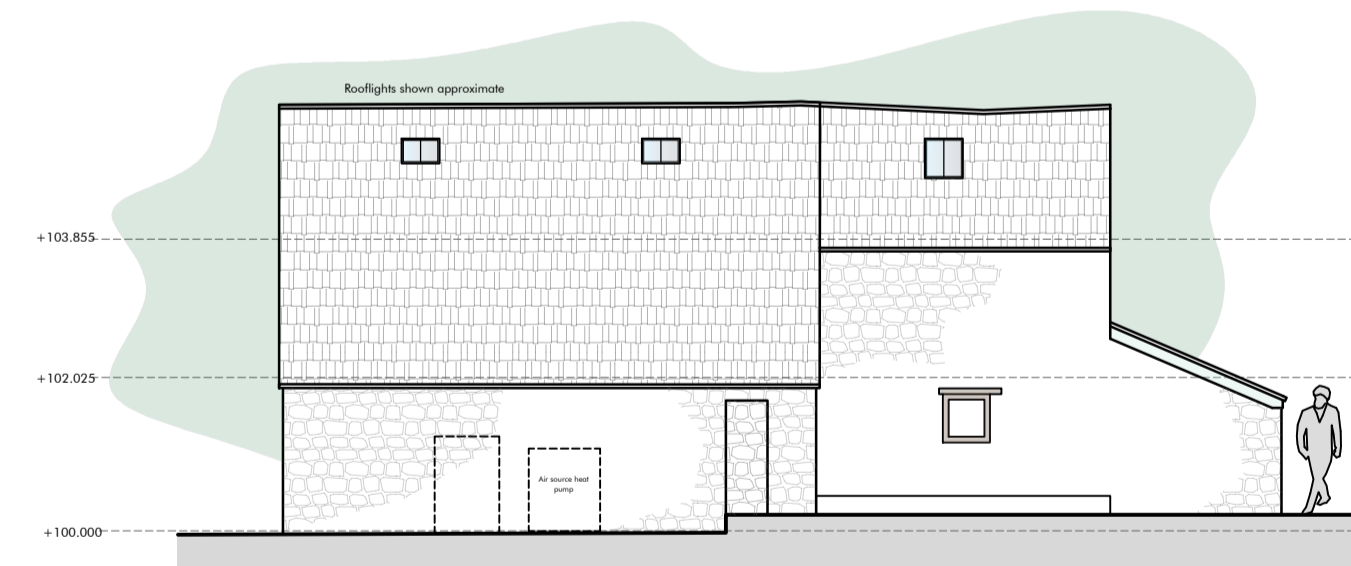

WEST ELEVATION | AS EXISTING 1:100

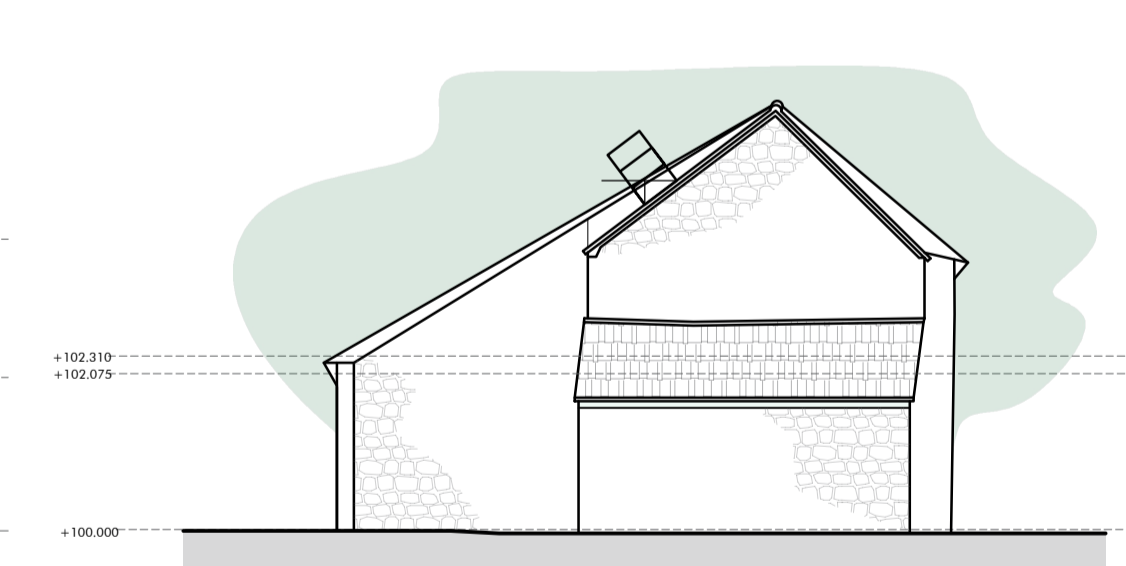

SOUTH ELEVATION | AS EXISTING 1:100



EXISTING SITE PHOTOGRAPHS



A: The Astrolabe, Cheddar business park, BS27 3EB
 E: Studio@ArchiWest.co.uk T: 01934 311017
 W: www.ArchiWest.co.uk

Drawing Stage
 SURVEY

Drawing title
 Existing Plans and Elevations

Project
 NAILSEA
 Four Gables

Drawing number Rev.

0231.03

