



PROPOSED SECOND FLOOR

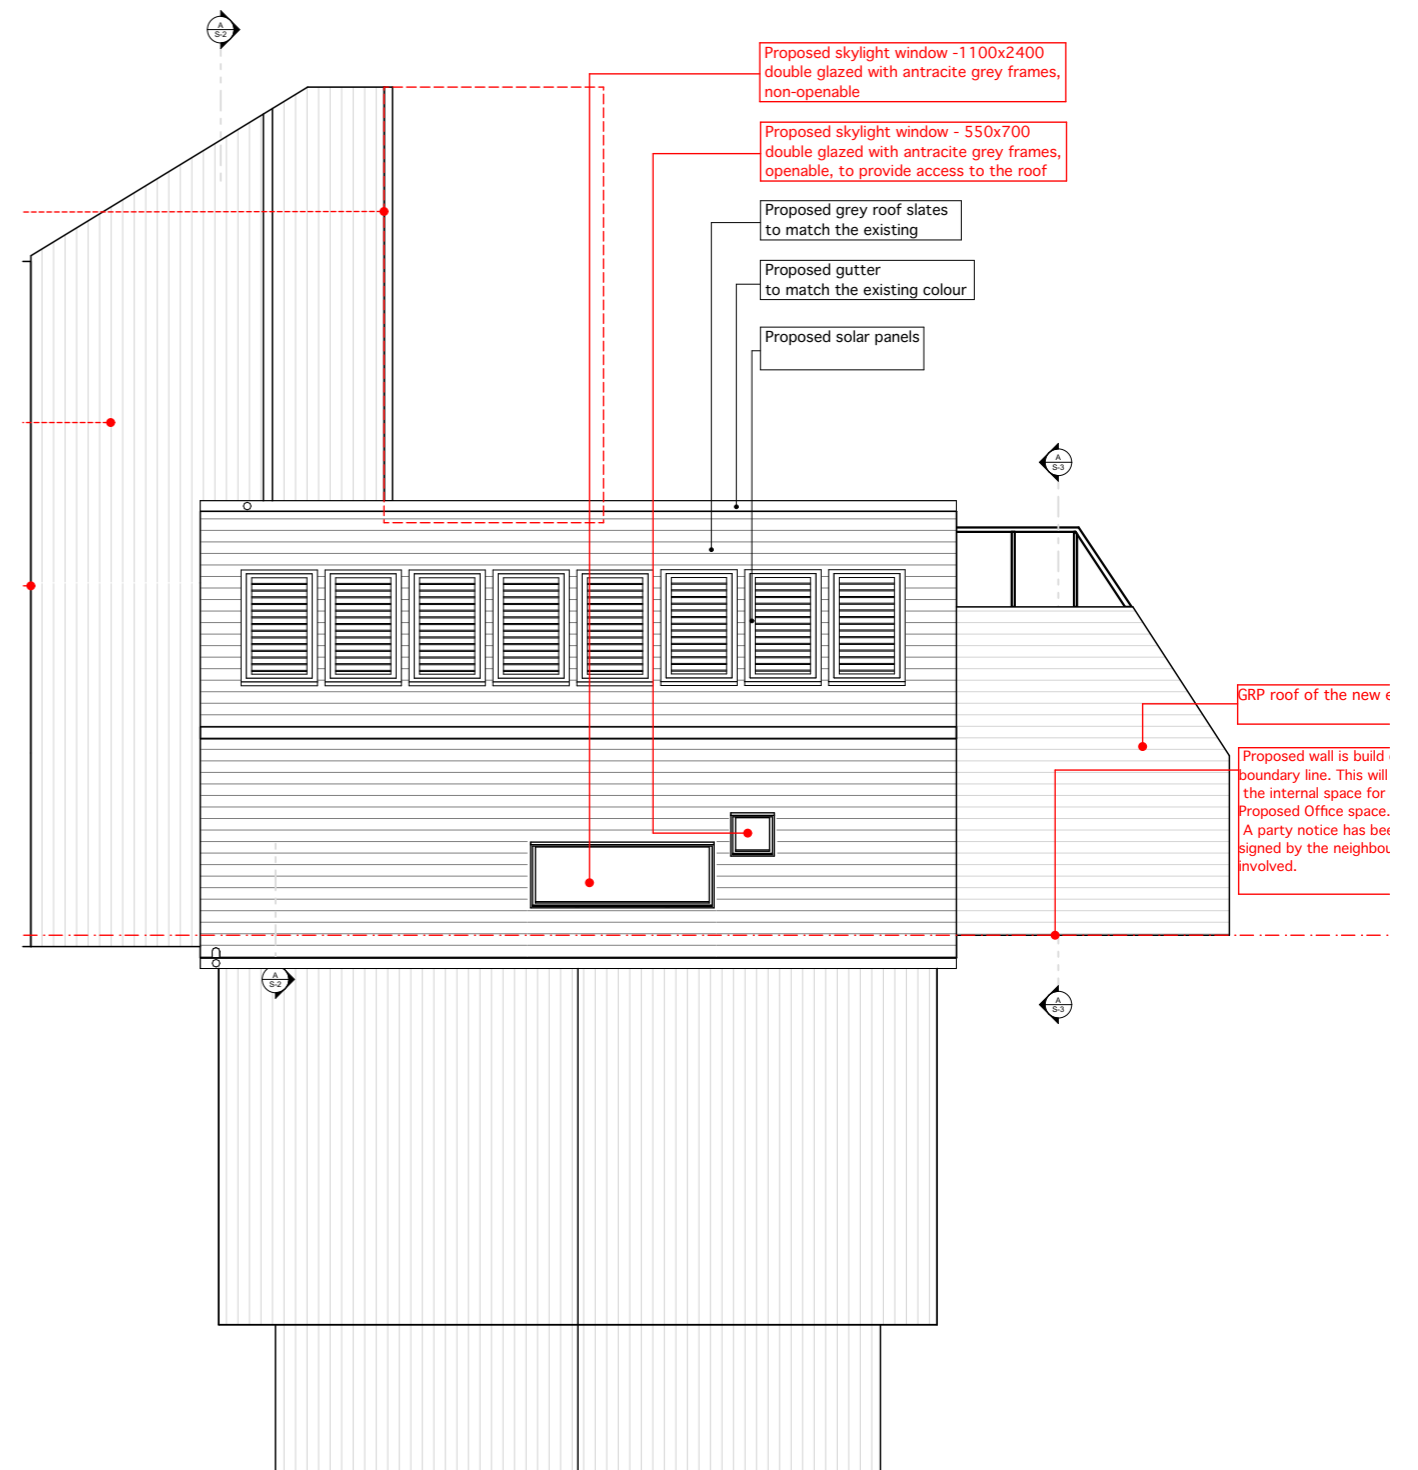

PROPOSED ROOF PLAN

Note to builder:
All dimensions to be checked on site prior to construction.
monocromo to be informed, if any discrepancies. Not to scale!
The drawing to be read in conjunction with all the relevant
specialist drawings. All work to be supervised of assigned
Building Control Specialist. **monocromo** owns the copyright of
the design and the drawing, which must not be reproduced in
any form without the written permission of **monocromo**.

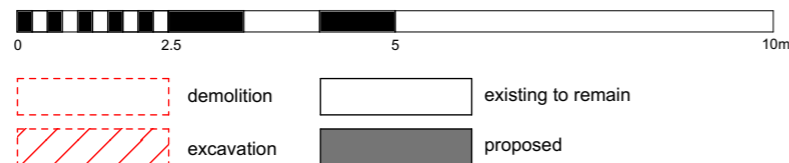

Rev. Date	Description
A	
B	
C	
D	
Issue Date	15/01/2024



Project:
27 LEYDON CLOSE
London, SE16 5PF

**PROPOSED SECOND FLOOR &
ROOF PLANS**

PLANNING

Revision

Drawing Scale / A3 **1:100** Designed by **monocromo.co.uk**

Drawing No. **A-103-PP-2F/R-NMC**