



P EXISTING GROUND FLOOR PLAN
01 SCALE 1/100

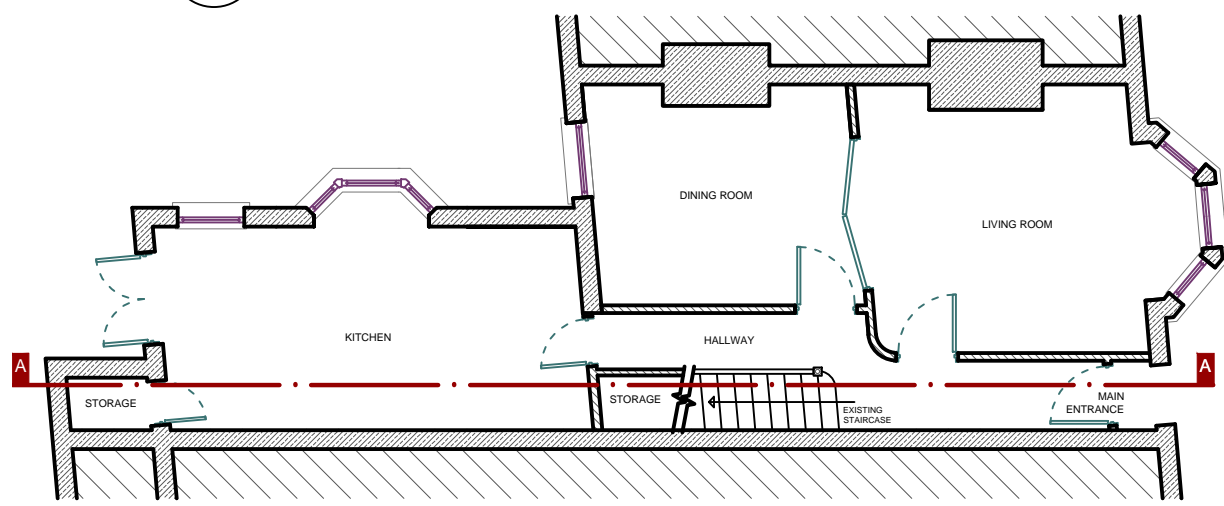

P EXISTING FIRST FLOOR PLAN
02 SCALE 1/100

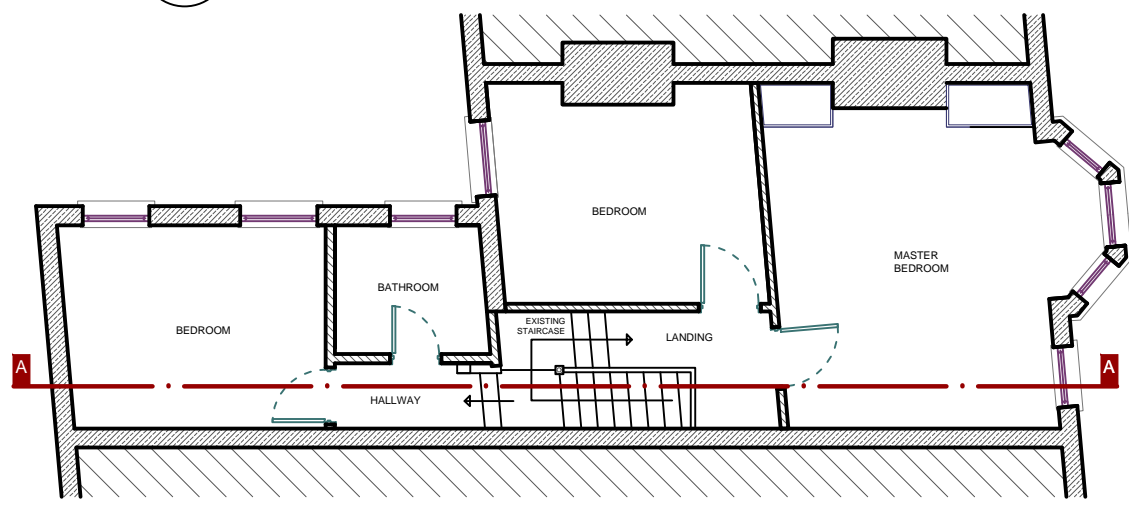

General Notes

All works to comply with relevant Codes of Practice and British Standards.
The contractor should not scale from these drawings.
Any dimensions listed in to the drawings may differ on site and are not exact.
The sizes of the windows may need to be altered slightly to fit into to proposed and existing structure.

No.	Revision/Issue	Date



Firm Name and Address
CLASSIC LOFTS LONDON
221 Lordship Lane
East Dulwich
London
SE22 8JF

Contact information
Phone / Fax
Phone: 0800 085 8390
Fax: 020 8693 6800

Email
info@classicloftslondon.co.uk

Client Name and Address
MAX NORTH
59 VESTRY ROAD
LONDON
SE5 8PZ

P PROPOSED FIRST FLOOR PLAN
03 SCALE 1/50

 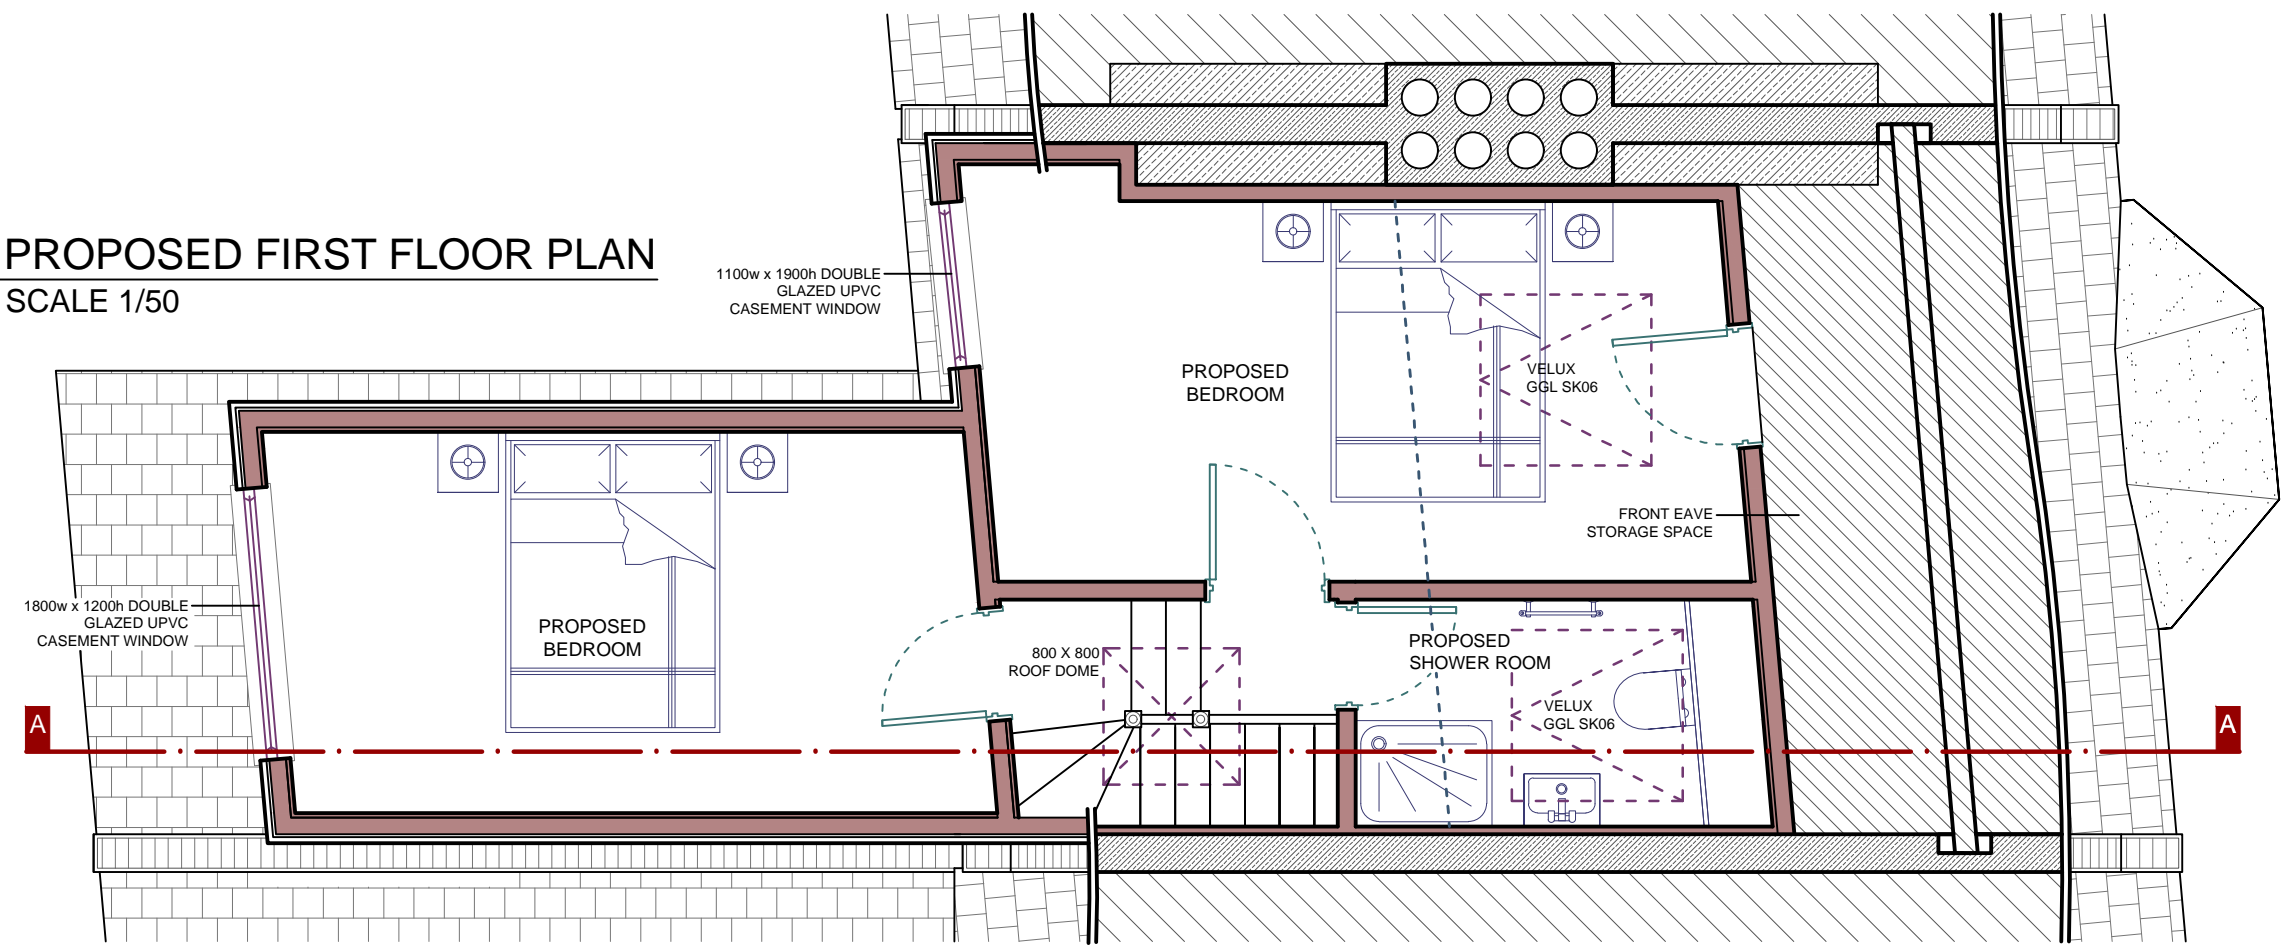

Project RAISED RIDGE LINE L - SHAPED DORMER LOFT EXTENSION WITH 2NO ROOF WINDOWS TO THE FRONT ROOF SLOPE	Sheet 07
Date 09/12/2023	Title EXISTING GROUND & 1ST FLOOR - PROPOSED 1ST FLOOR PLAN
Scale 1:50 / 1:100	