



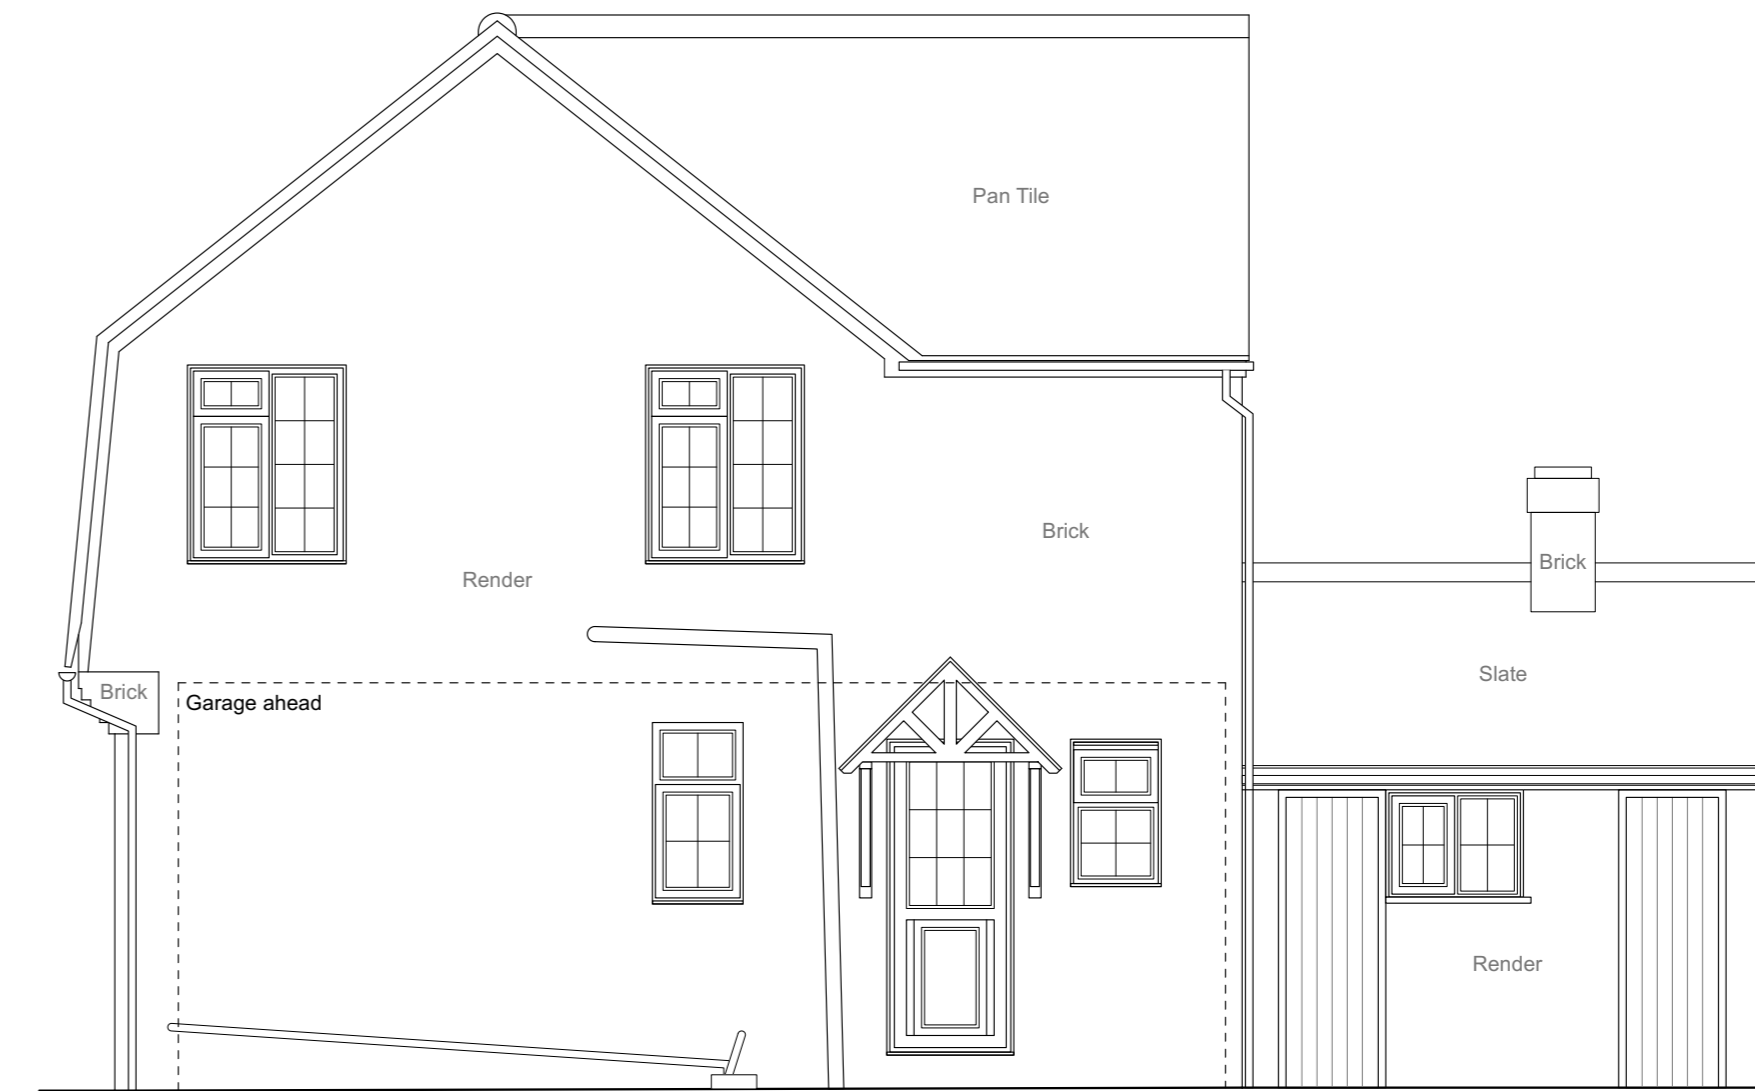


Drafting Datum 10.0m
Existing Front Elevation
 Scale 1:50 @ A1





Drafting Datum 10.0m
Existing Side Elevation
 Scale 1:50 @ A1

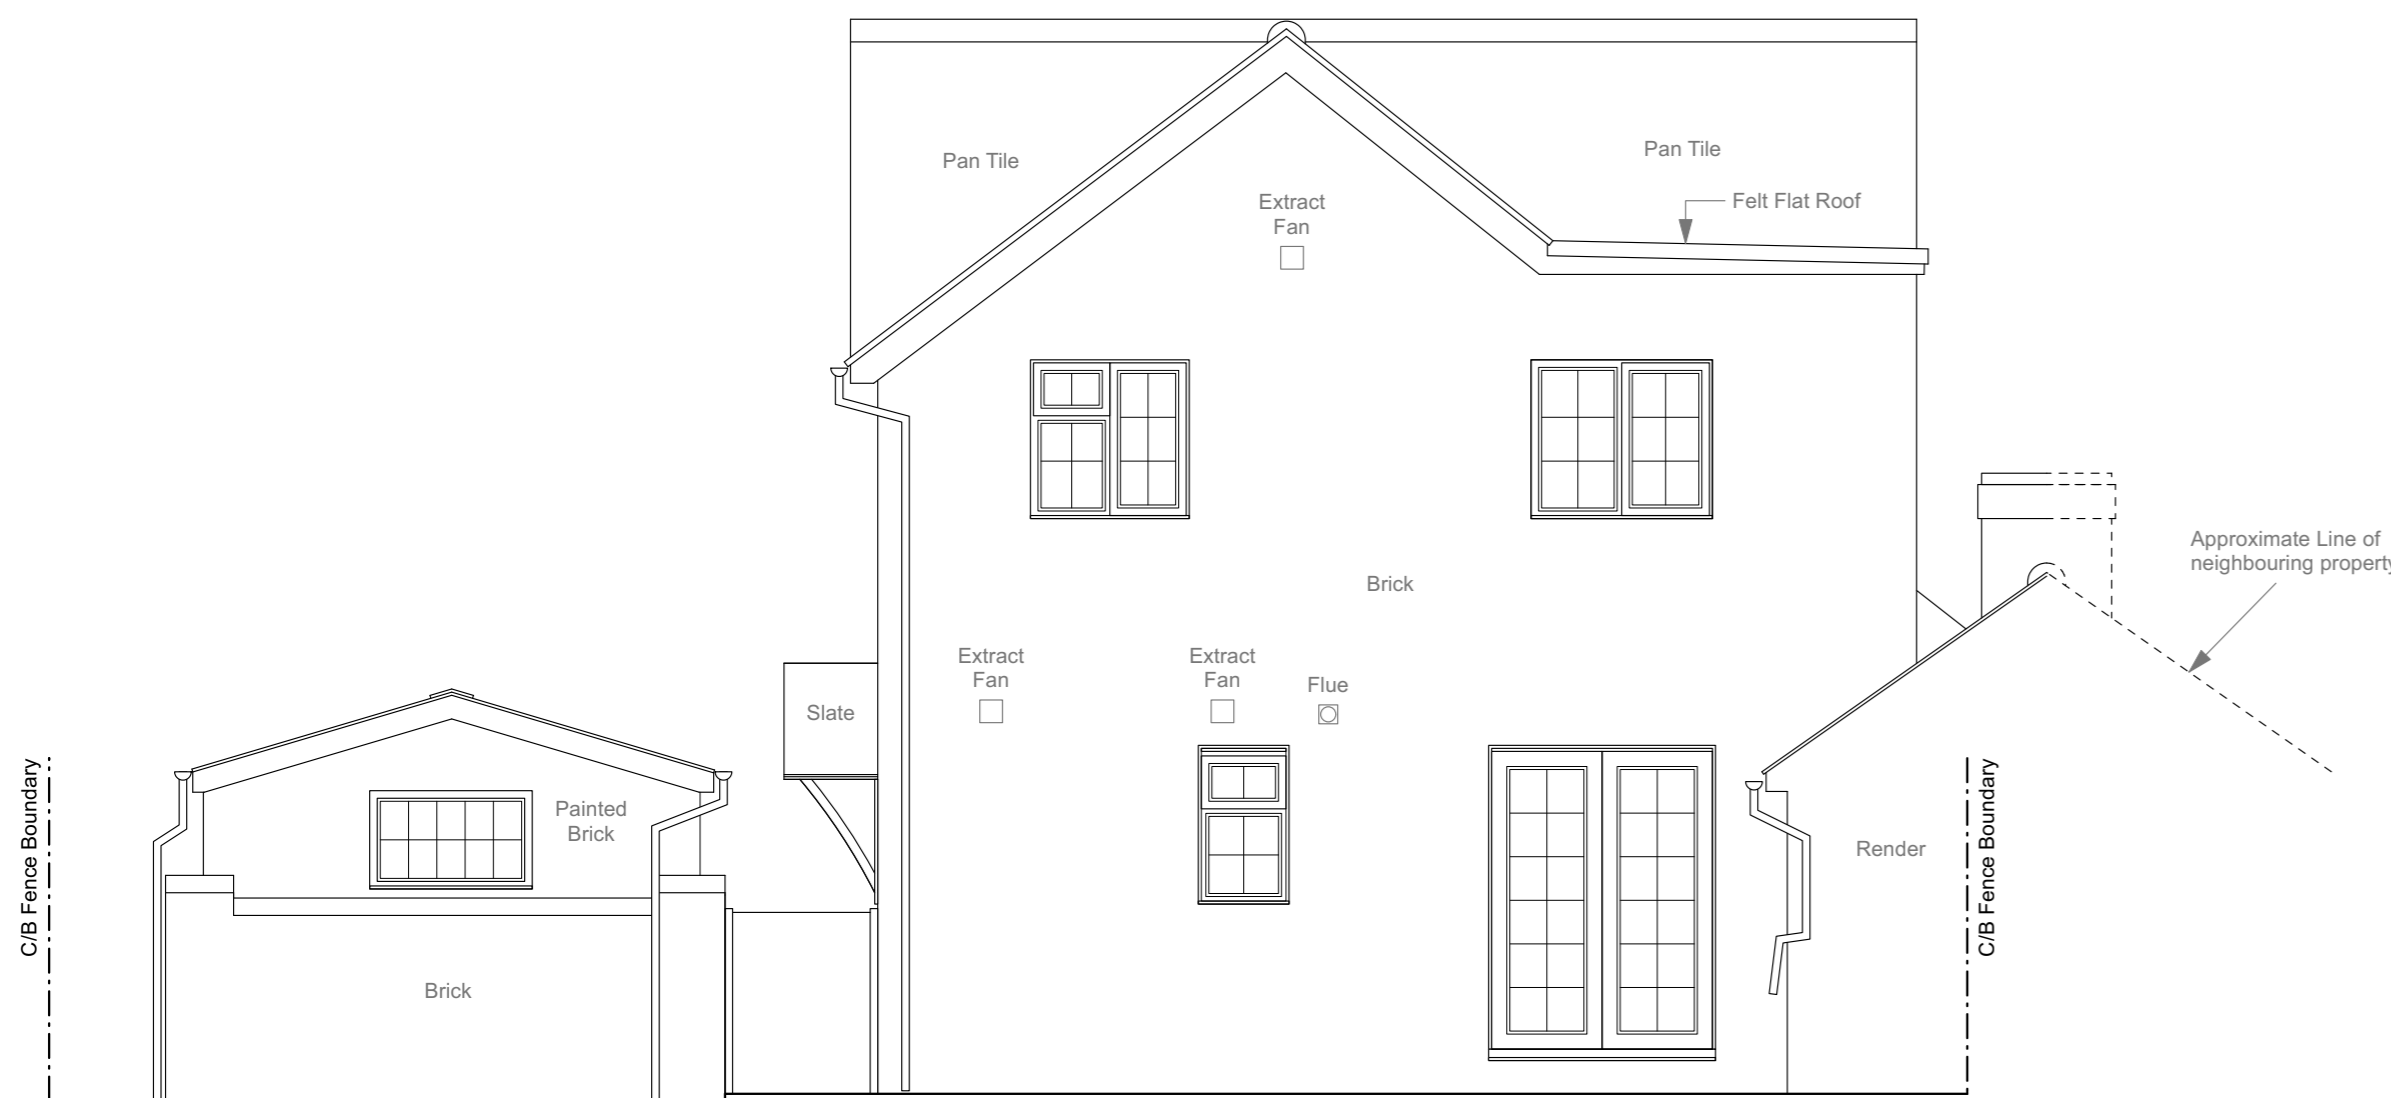

Drafting Datum 10.0m
Existing Rear Elevation
 Scale 1:50 @ A1

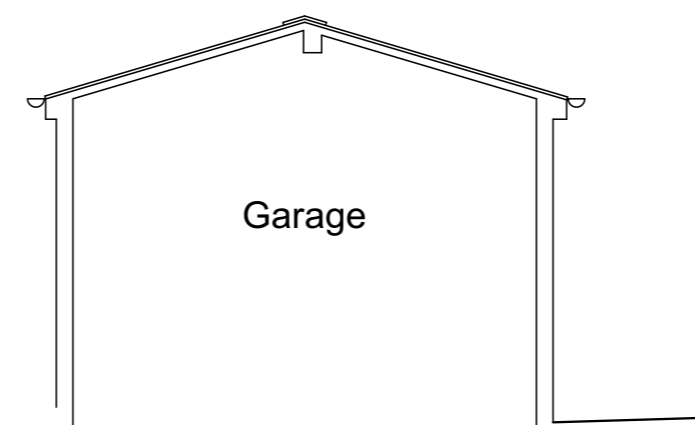

Drafting Datum 10.0m
Section A - A
 Scale 1:50 @ A1

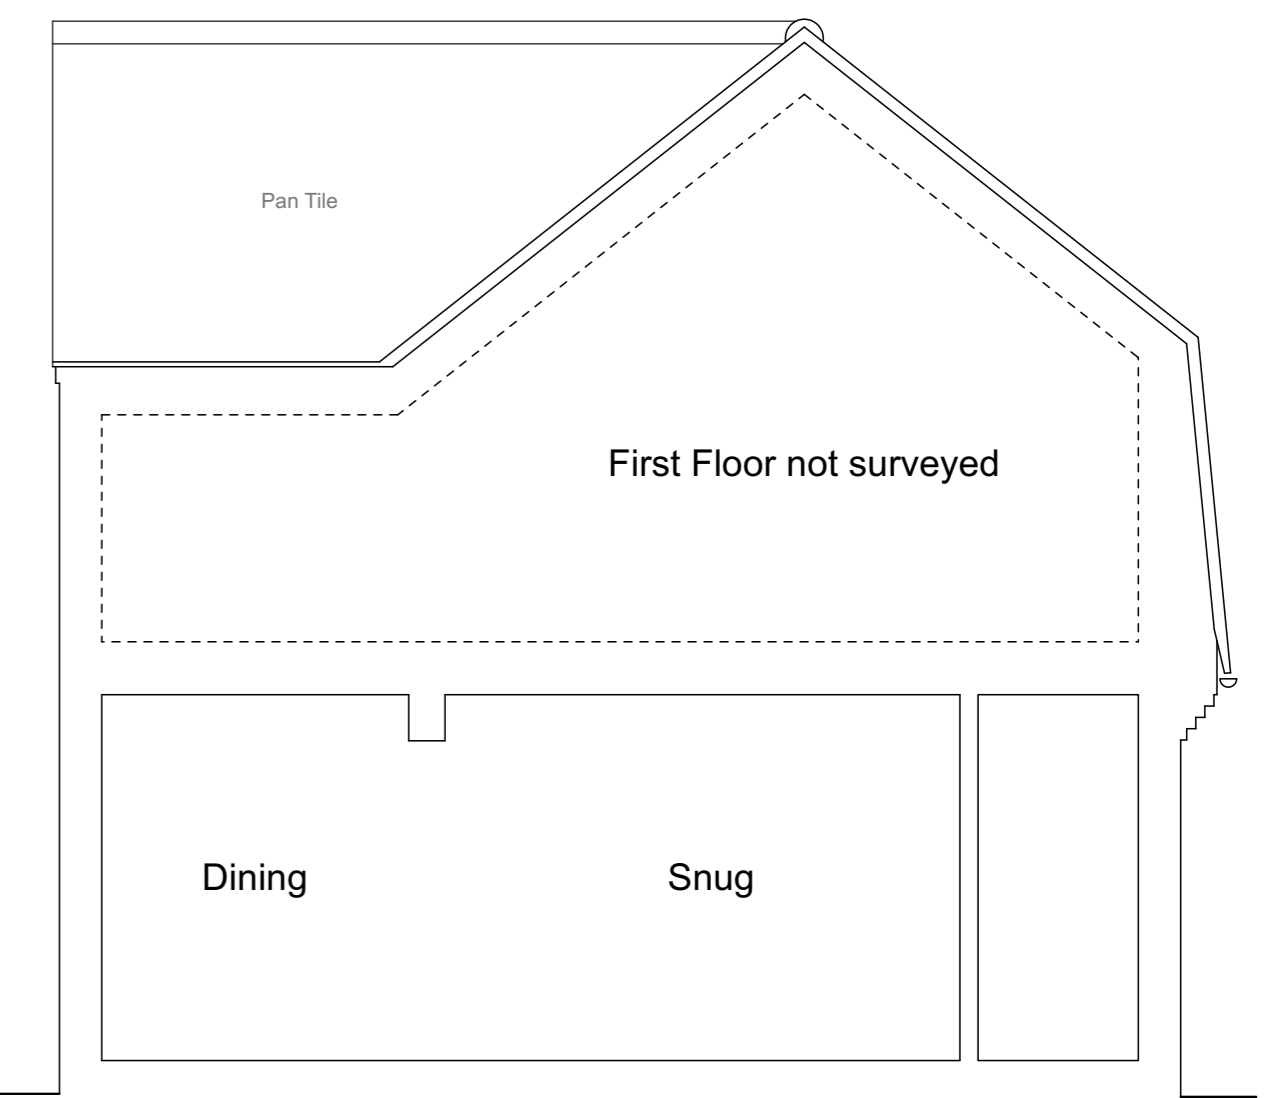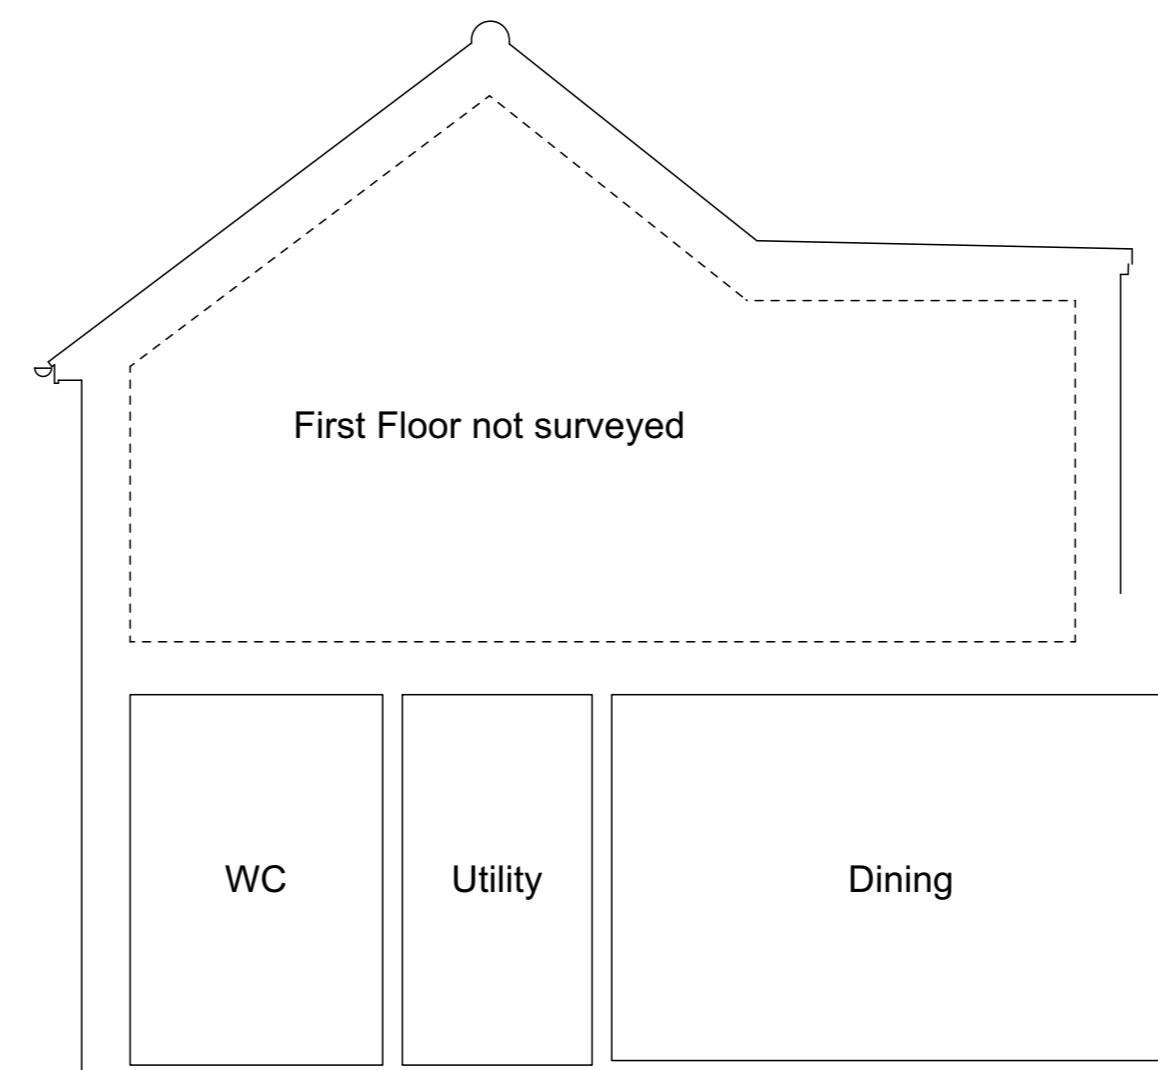

Drafting Datum 10.0m
Section B - B
 Scale 1:50 @ A1

Contractor is responsible for all setting out and must check dimensions on site before work is put in hand. Written dimensions only to be taken, this drawing must not be scaled. JAP Architects to be immediately notified of suspected omissions or discrepancies ©


Revisions	

Revisions	

J.A.P. Architects

Market Hill, Clare, Suffolk CO10 8NN

T: 01787 279490
 E: enquiries@japarchitects.co.uk
 W: www.japarchitects.co.uk

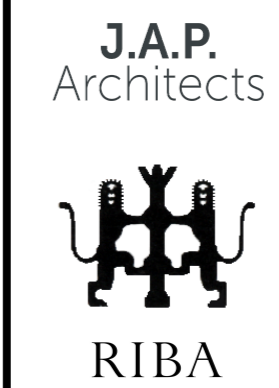

Project	Extension & Alterations to 22 Haverhill Road, Kedington		
Title	Existing Sections & Elevations		
Scale	1 : 50 @ A1	Date	October 2023
Drawing No.	23037 - 02		
Revision			