


Rear Elevation  
as Existing




Flank Elevation  
as Existing

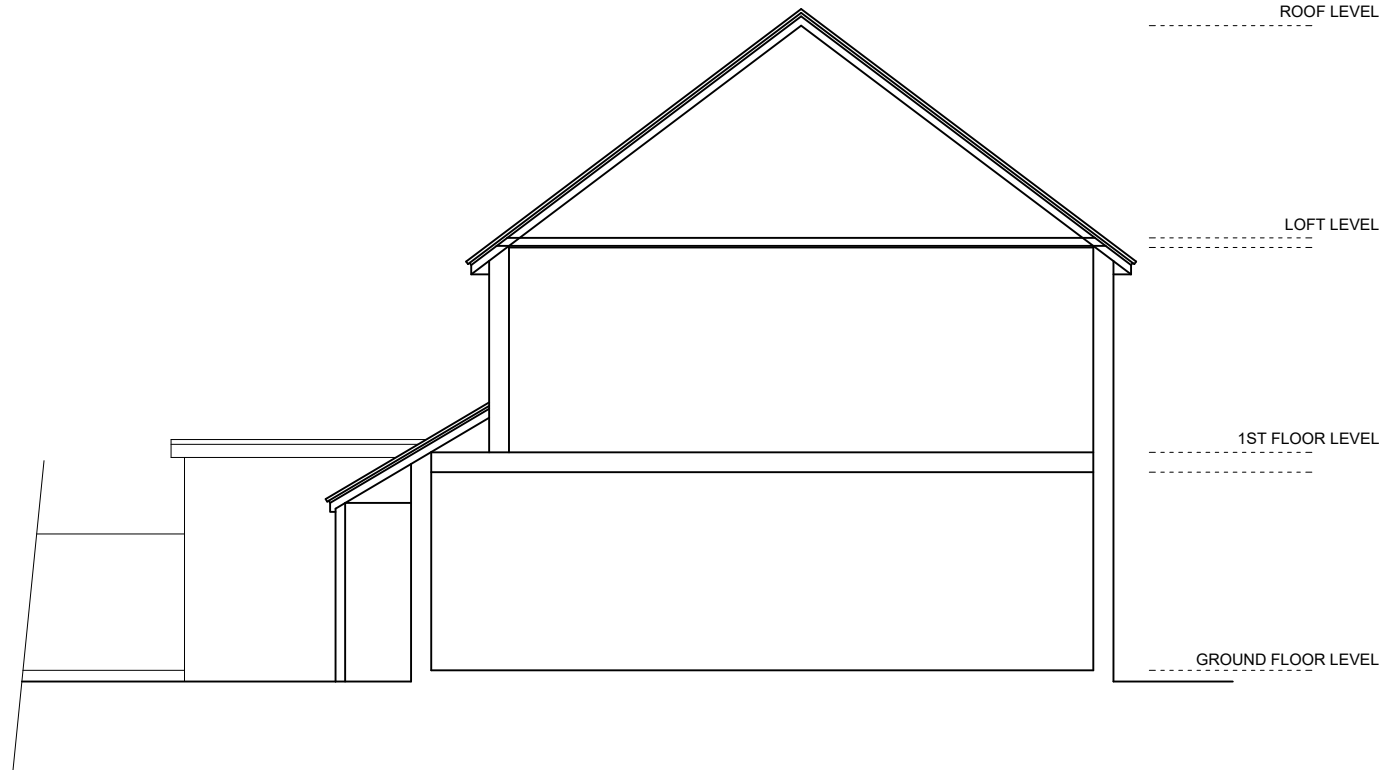

Section  
as Existing

Key:  
Existing Walls/Floors

 

Rev.	Date	Note

Client:  
Mr & Mrs Hill

Site:  
32 Churchbury Lane  
Enfield  
EN1 3TY

Title:  
Elevations and Section  
as Existing

Scale: 1:100 | Drg. Size: A3

Drawn: NP | Drg. No. 371\_02

Date: Jan. 2024 | Rev. #



58 Pine Grove  
Brookmans Park  
Herts  
AL9 7BW  
t: 07886 526 081  
f: 01707 642 026  
e: papalexandrakos@hotmail.com