



Ground Floor Plan  
as Existing

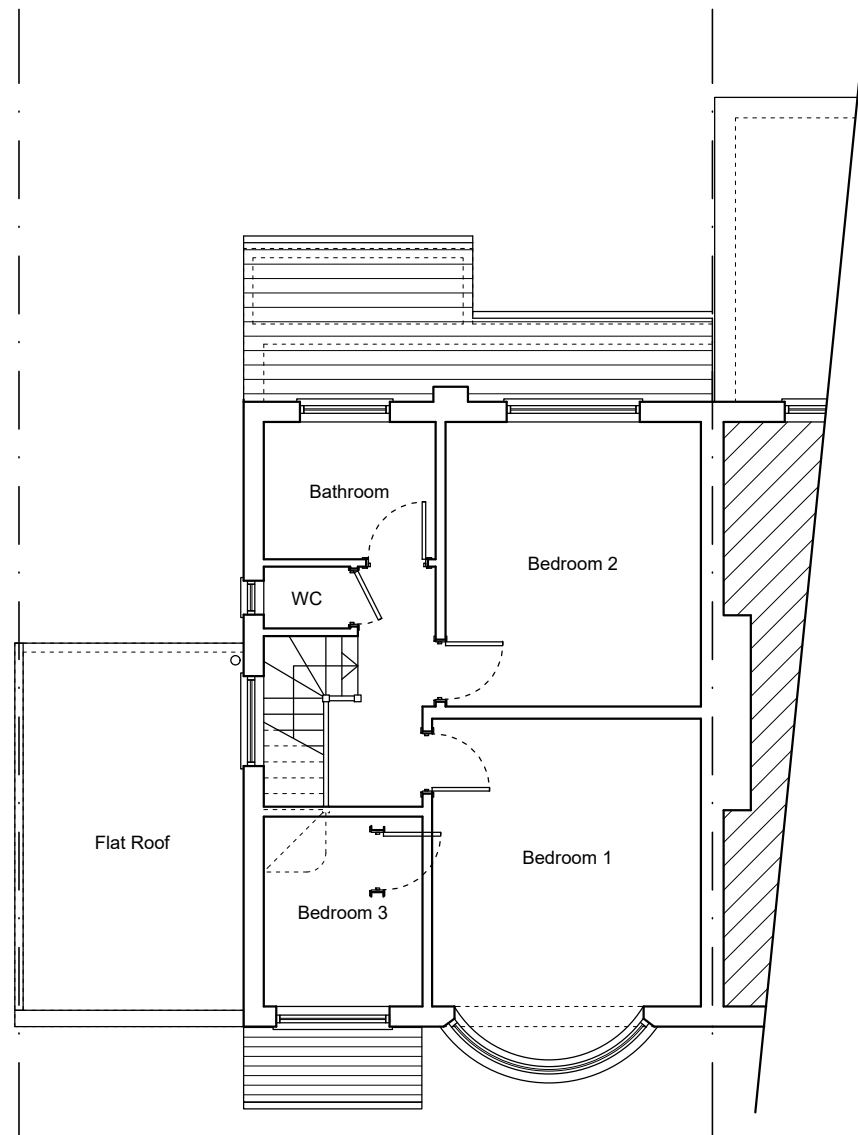


First Floor Plan  
as Existing

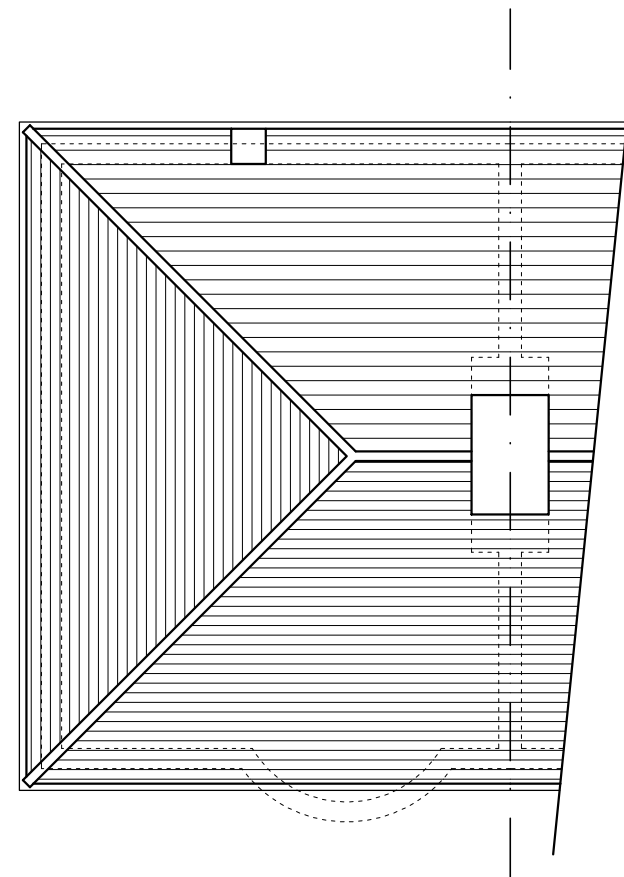

Roof Plan  
as Existing

Key:  
Existing Walls/Floors

 

Rev.	Date	Note

Client:  
**Mr & Mrs Hill**

Site:  
32 Churchbury Lane  
Enfield  
EN1 3TY

Title:  
**Floor Plans  
as Existing**

Scale: 1:100 | Drg. Size: A3

Drawn: NP | Drg. No. 371\_01

Date: Jan. 2024 | Rev. #

**PPLX**  
Architects

58 Pine Grove  
Brookmans Park  
Herts  
AL9 7BW

t: 07886 526 081  
f: 01707 642 026  
e: papalexandrakos@hotmail.com