


**COPYRIGHT**

All site dimensions and levels to be verified by contractors and subcontractors on site prior to manufacture  
 Do not Scale from this drawing  
 To be read in conjunction with all other drawings and contract documentation  
 Contractor to refer to all relevant consultants and engineers drawings throughout the course of the works All works to comply to local authority requirements  
 Any errors, dimensional discrepancies or omissions to be reported to architect prior to manufacture  
 Drawing is for design intent only

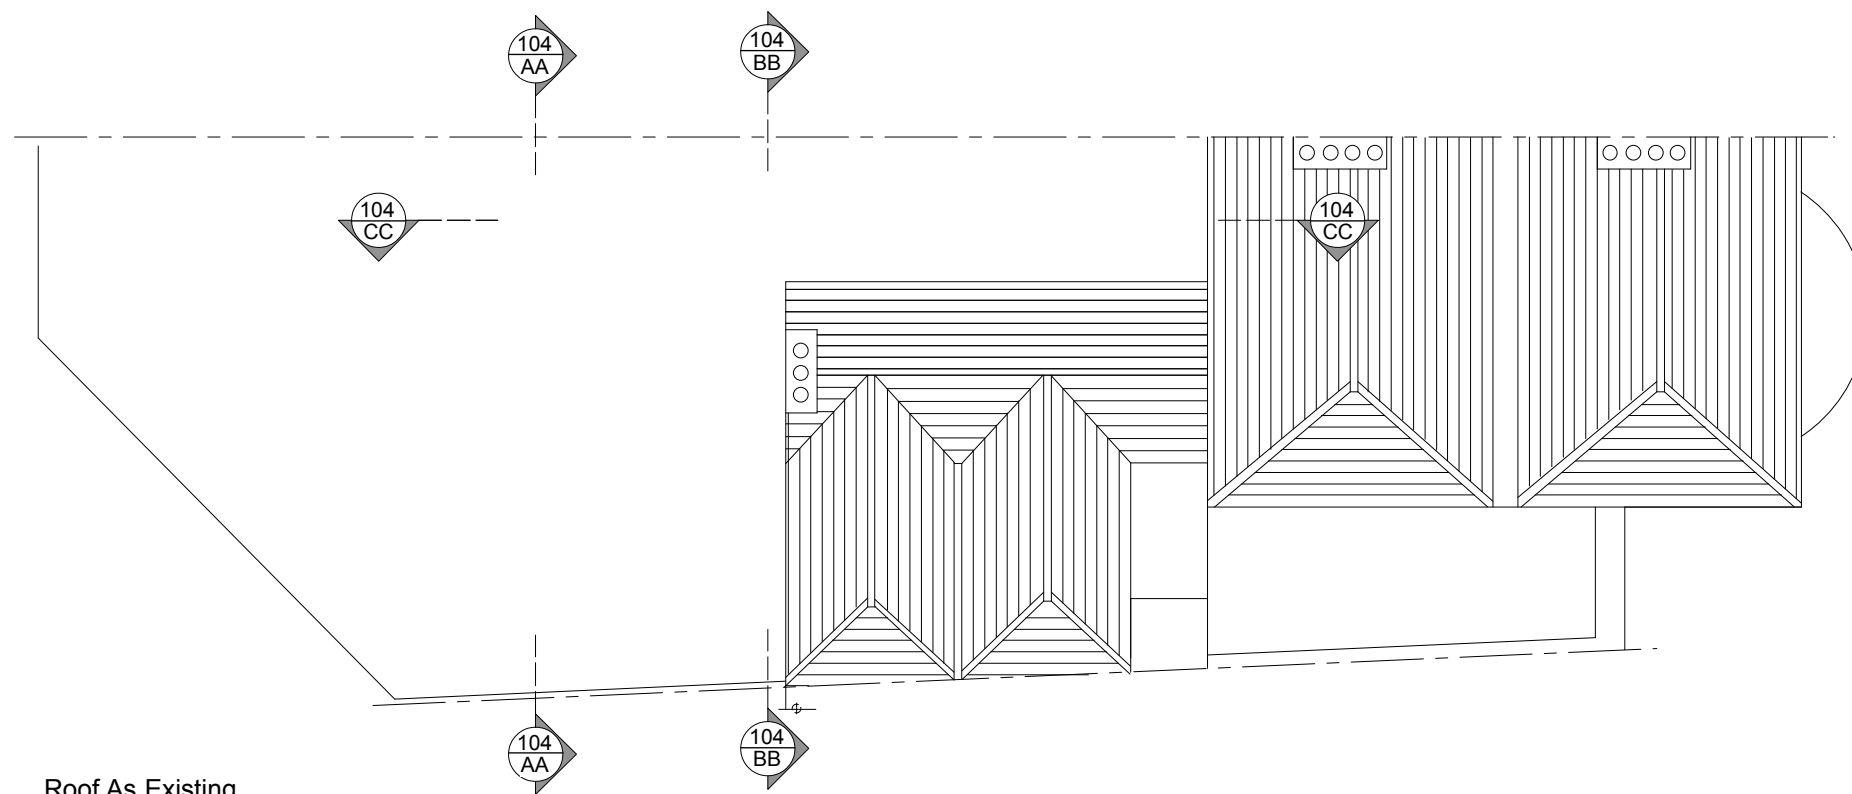

Roof As Existing  
 Scale 1: 100 @ A3



Scale bar  
 Scale 1:100



North point

**Revisions**

Rev. Date. Description

**Philip Newman Associates**  
 Interior architect

Client  
 Neil Purssey

Job Address  
 17 Hanover Crescent  
 Brighton  
 BN2 9SB

Drawing Title  
 As Existing Roof Plan

Drawing Status  
 Planning

Drawn By. Checked By.  
 PN PN

Scale. Date.  
 1:100 @ A3 14.12.23

Drawing No. Rev.  
 1001/103 .....