




FRONT ELEVATION

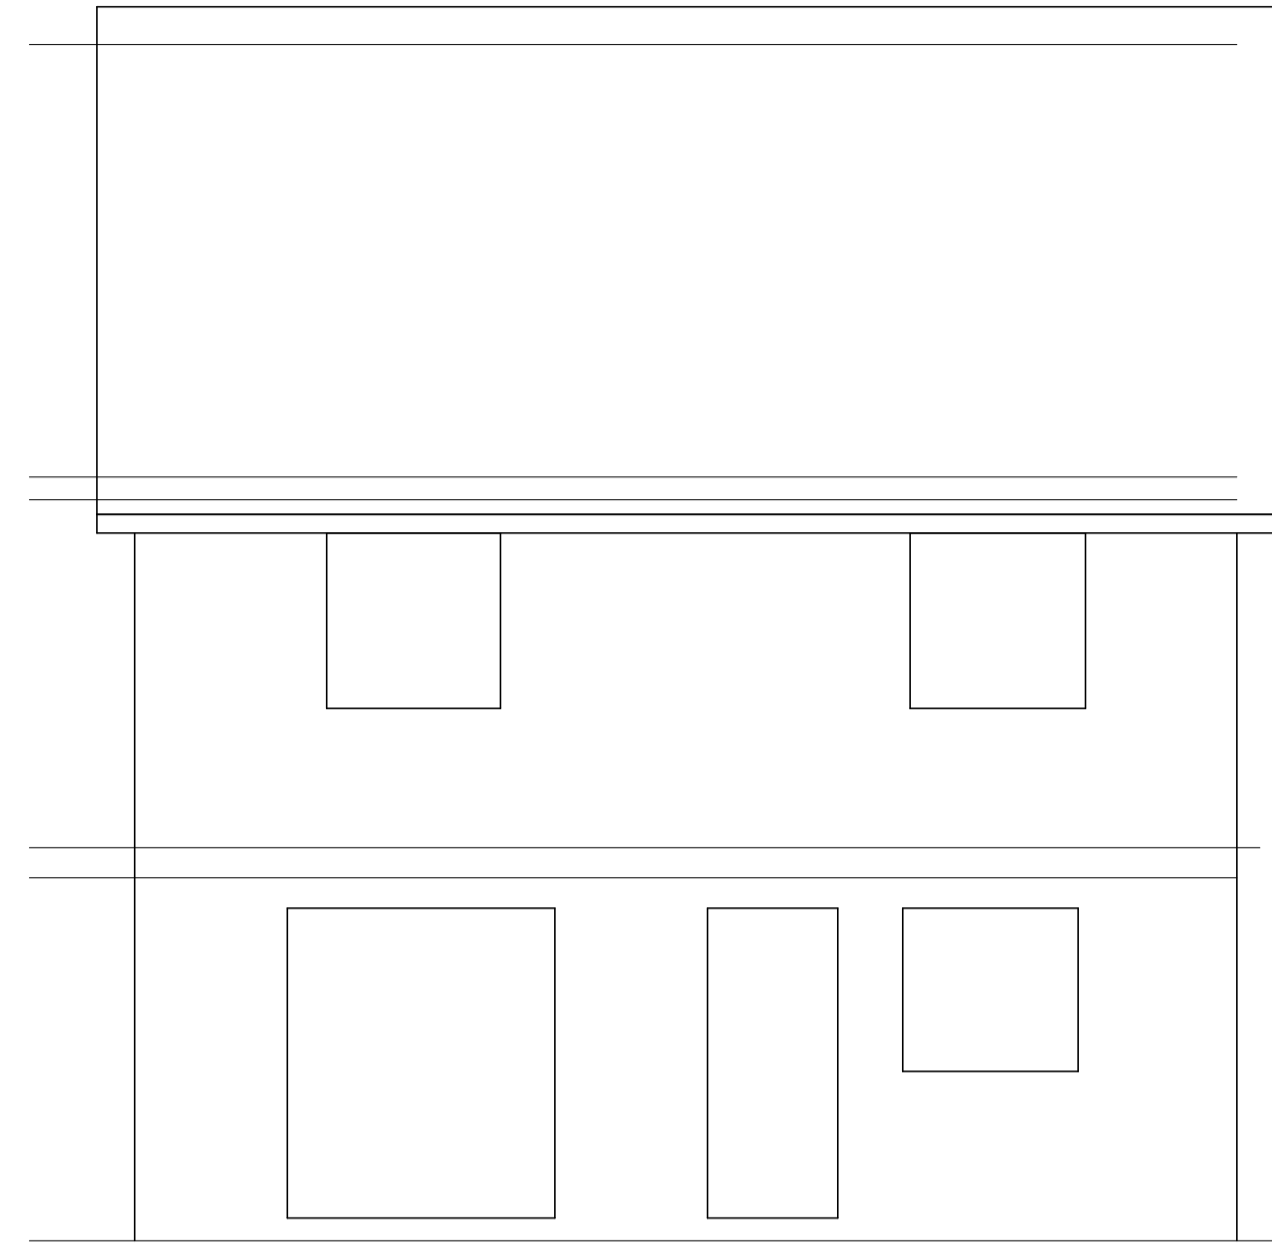


REAR ELEVATION

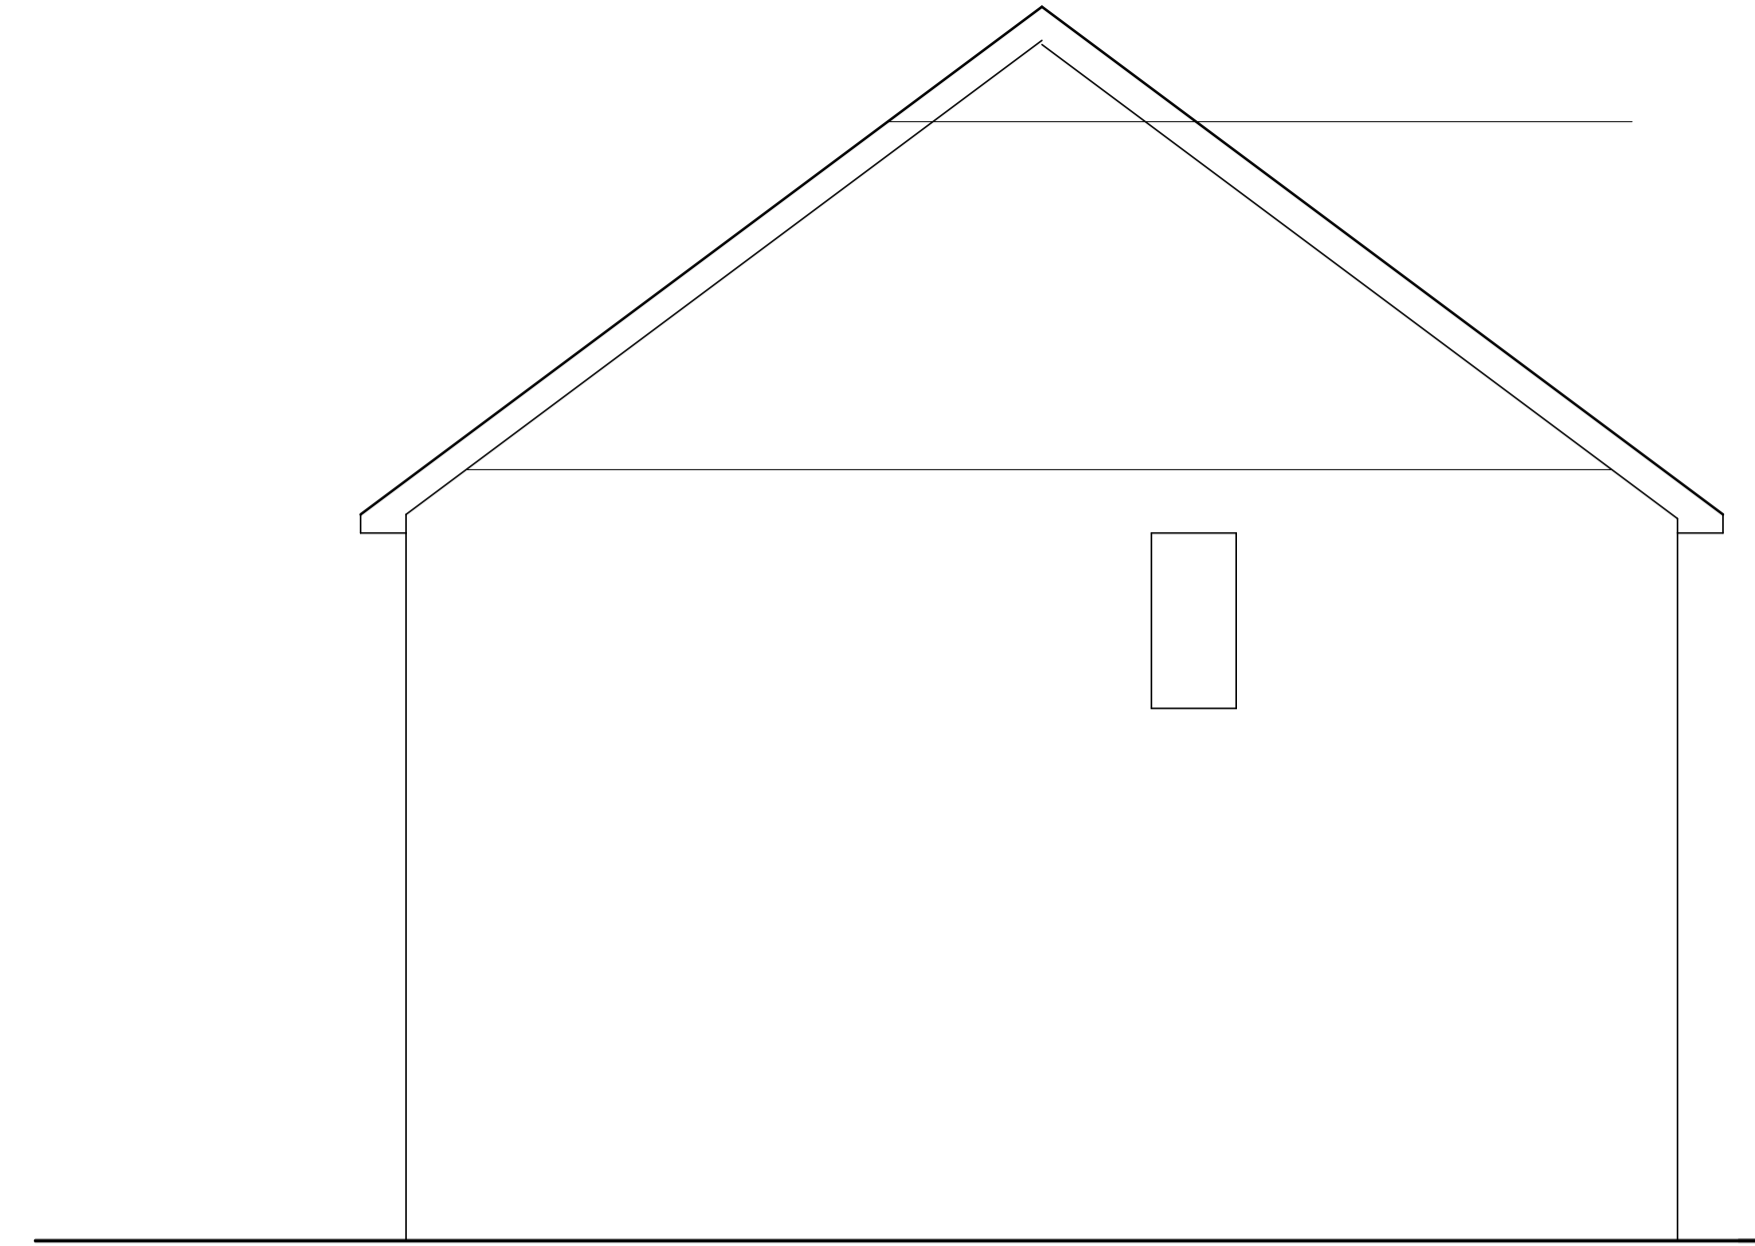


SIDE ELEVATION

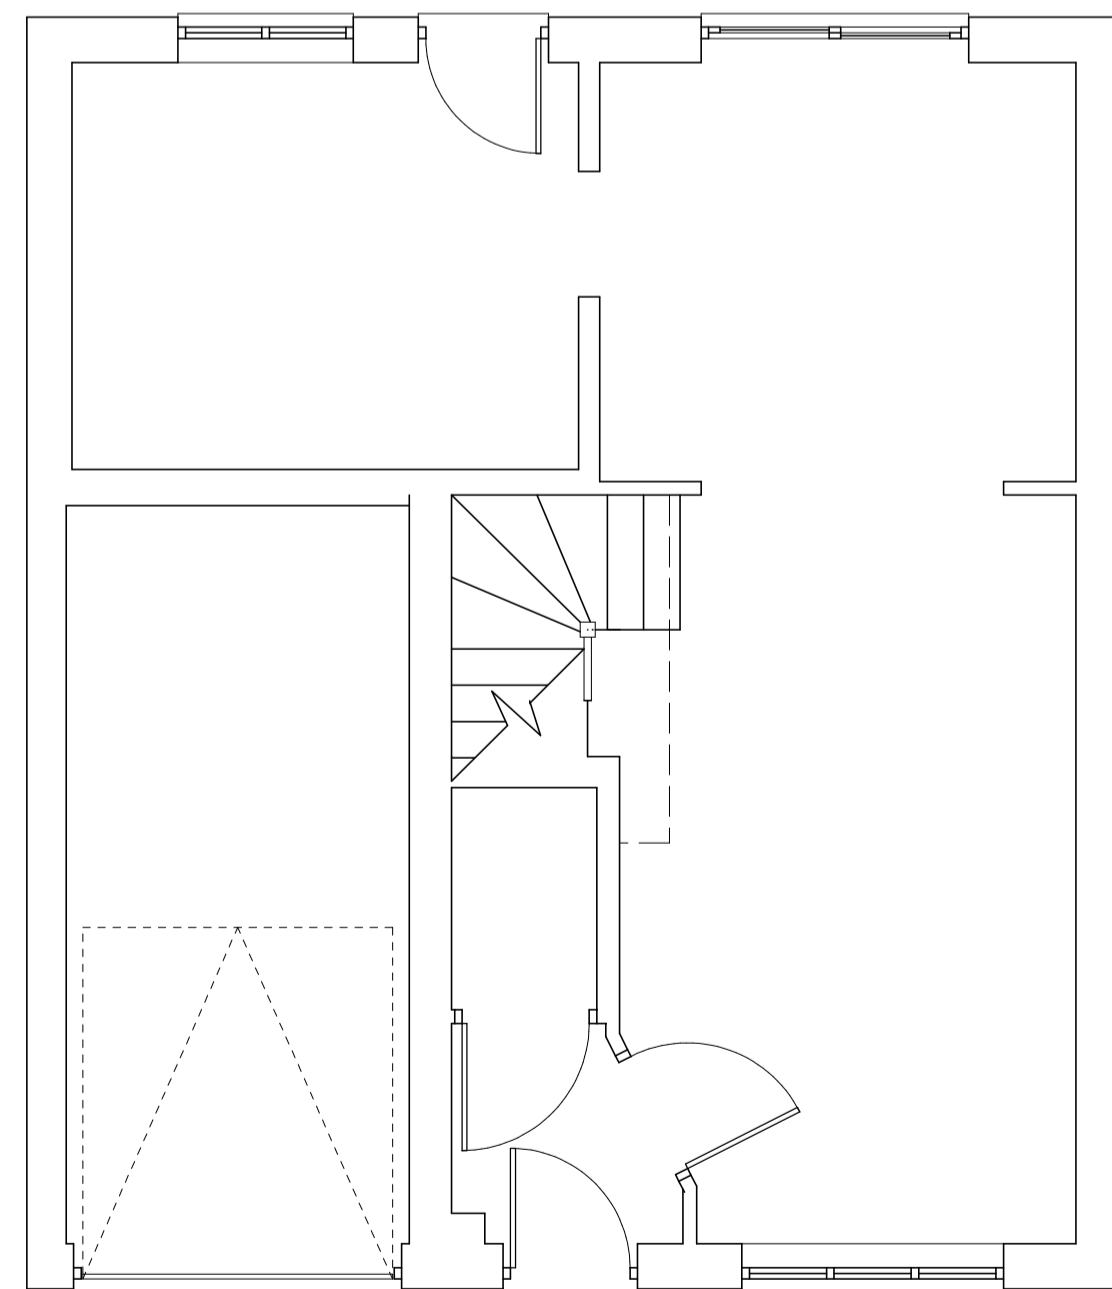


GROUND FLOOR PLAN

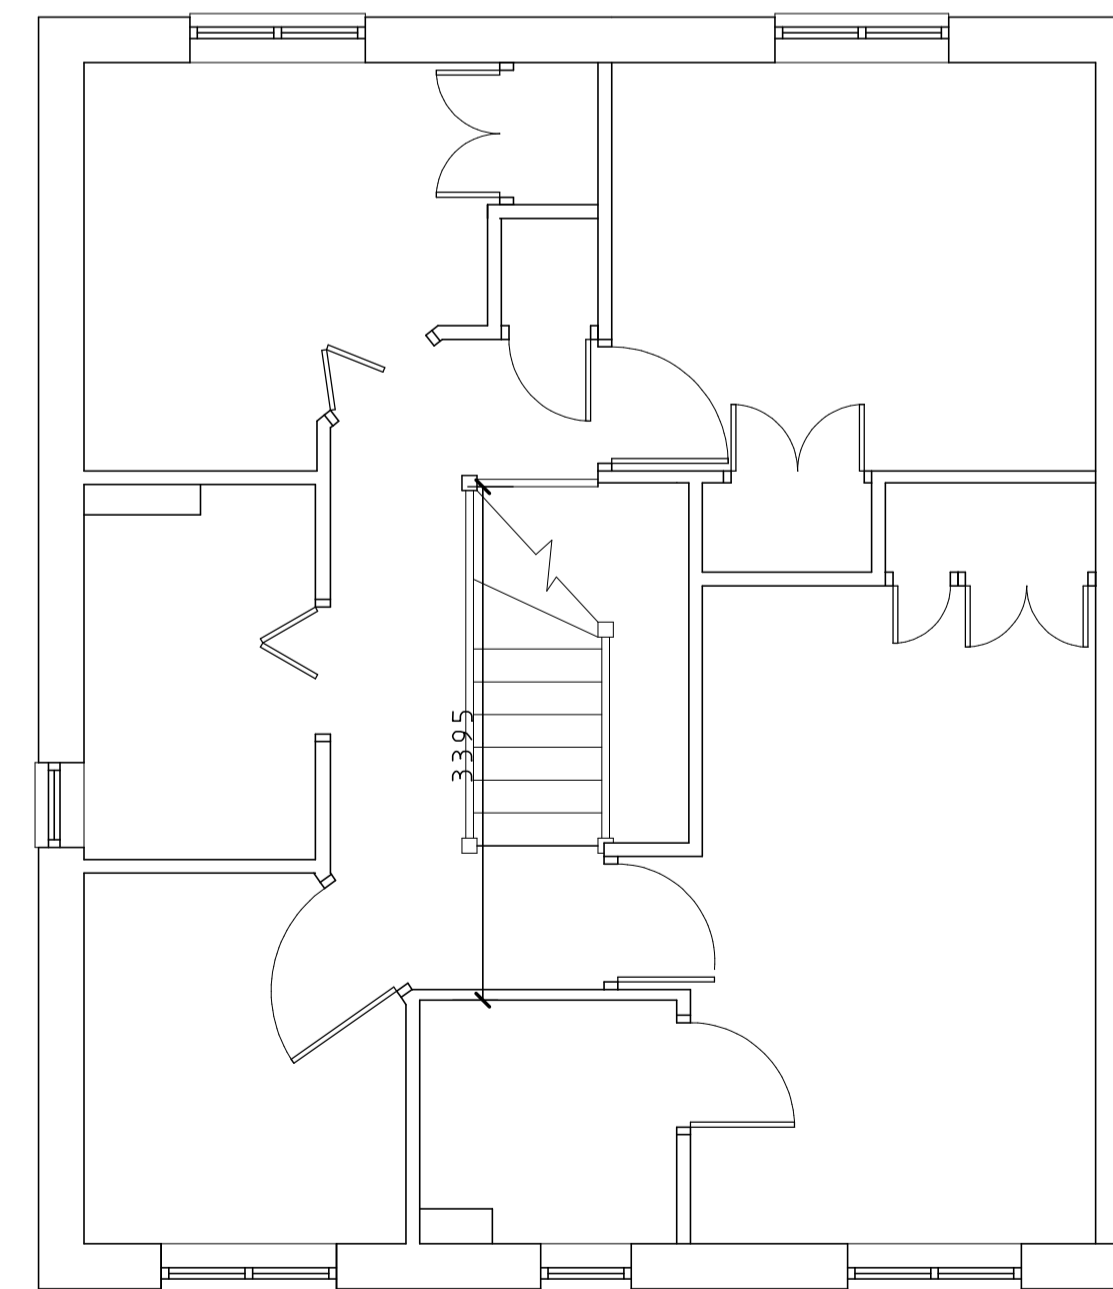

FIRST FLOOR PLAN

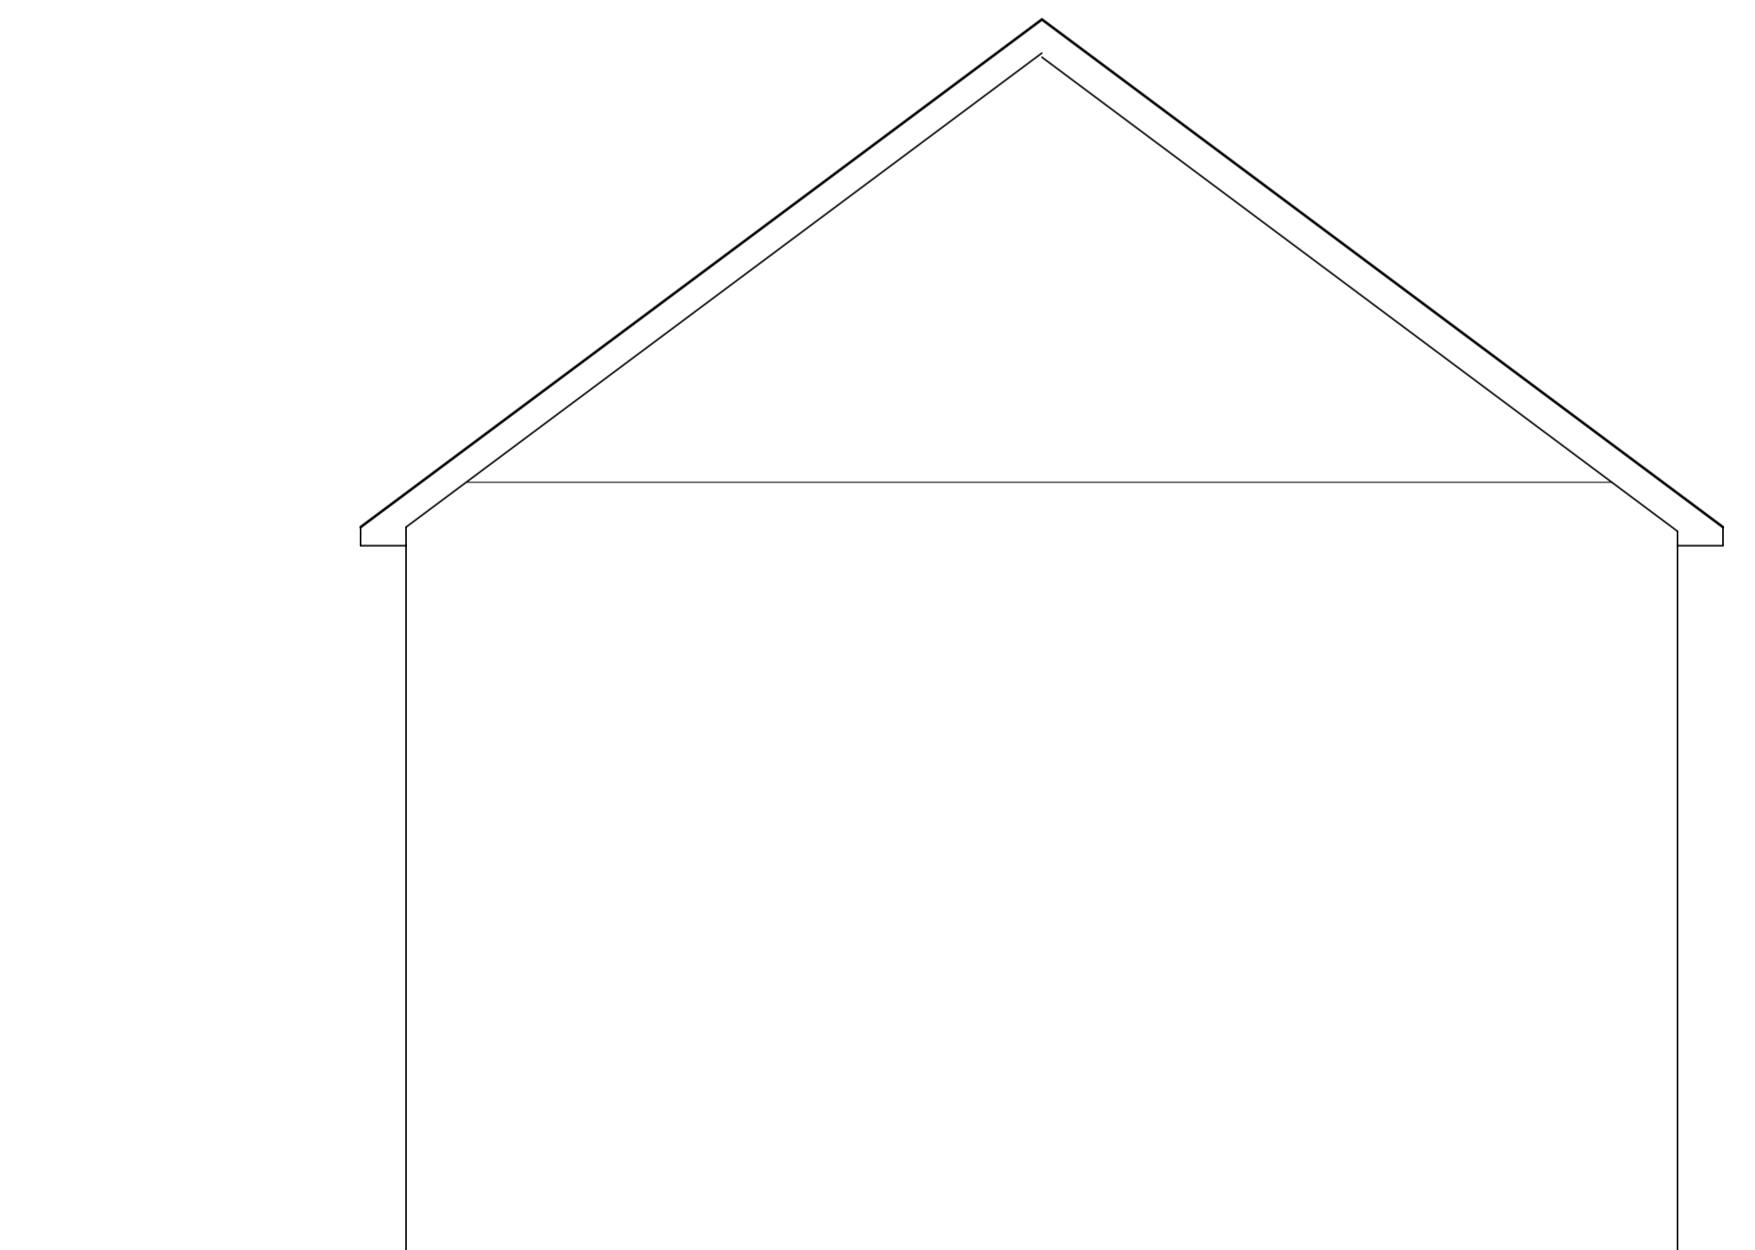

SIDE ELEVATION

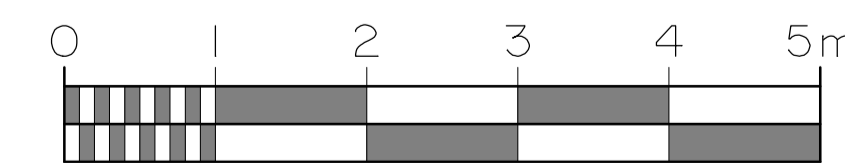

**NOTES:**  
ALL DIMENSIONS AND LEVELS WHETHER NOTED OR OTHERWISE ARE TO BE CHECKED ON SITE AND NOT SCALED FROM THIS DRAWING AND ANY DISCREPANCIES TO BE REFERRED TO THE SUPERVISING OFFICER PRIOR TO COMMENCEMENT OF WORK OR THE ORDERING OF MATERIALS OR COMPONENTS.

**CLIENT:**  
SARAH AND LEE

**PROJECT:**  
18 ELDER CLOSE  
PORTSLADE  
EAST SUSSEX

**DRAWING TITLE:**  
EXTG FLOOR PLANS  
AND ELEVATIONS

**SCALE:** 1:50 **DATE:** DEC 2023

**PLANS**  
ARCHITECTURAL CONSULTANTS  
3 CHYNGTON WAY SEAFORD EAST SUSSEX BN25 4JA  
01323 491100 07968 475637  
faye@planssussex.co.uk

**DRAWING No.**  
XX/XXX/