



Proposed Front / South Elevation S

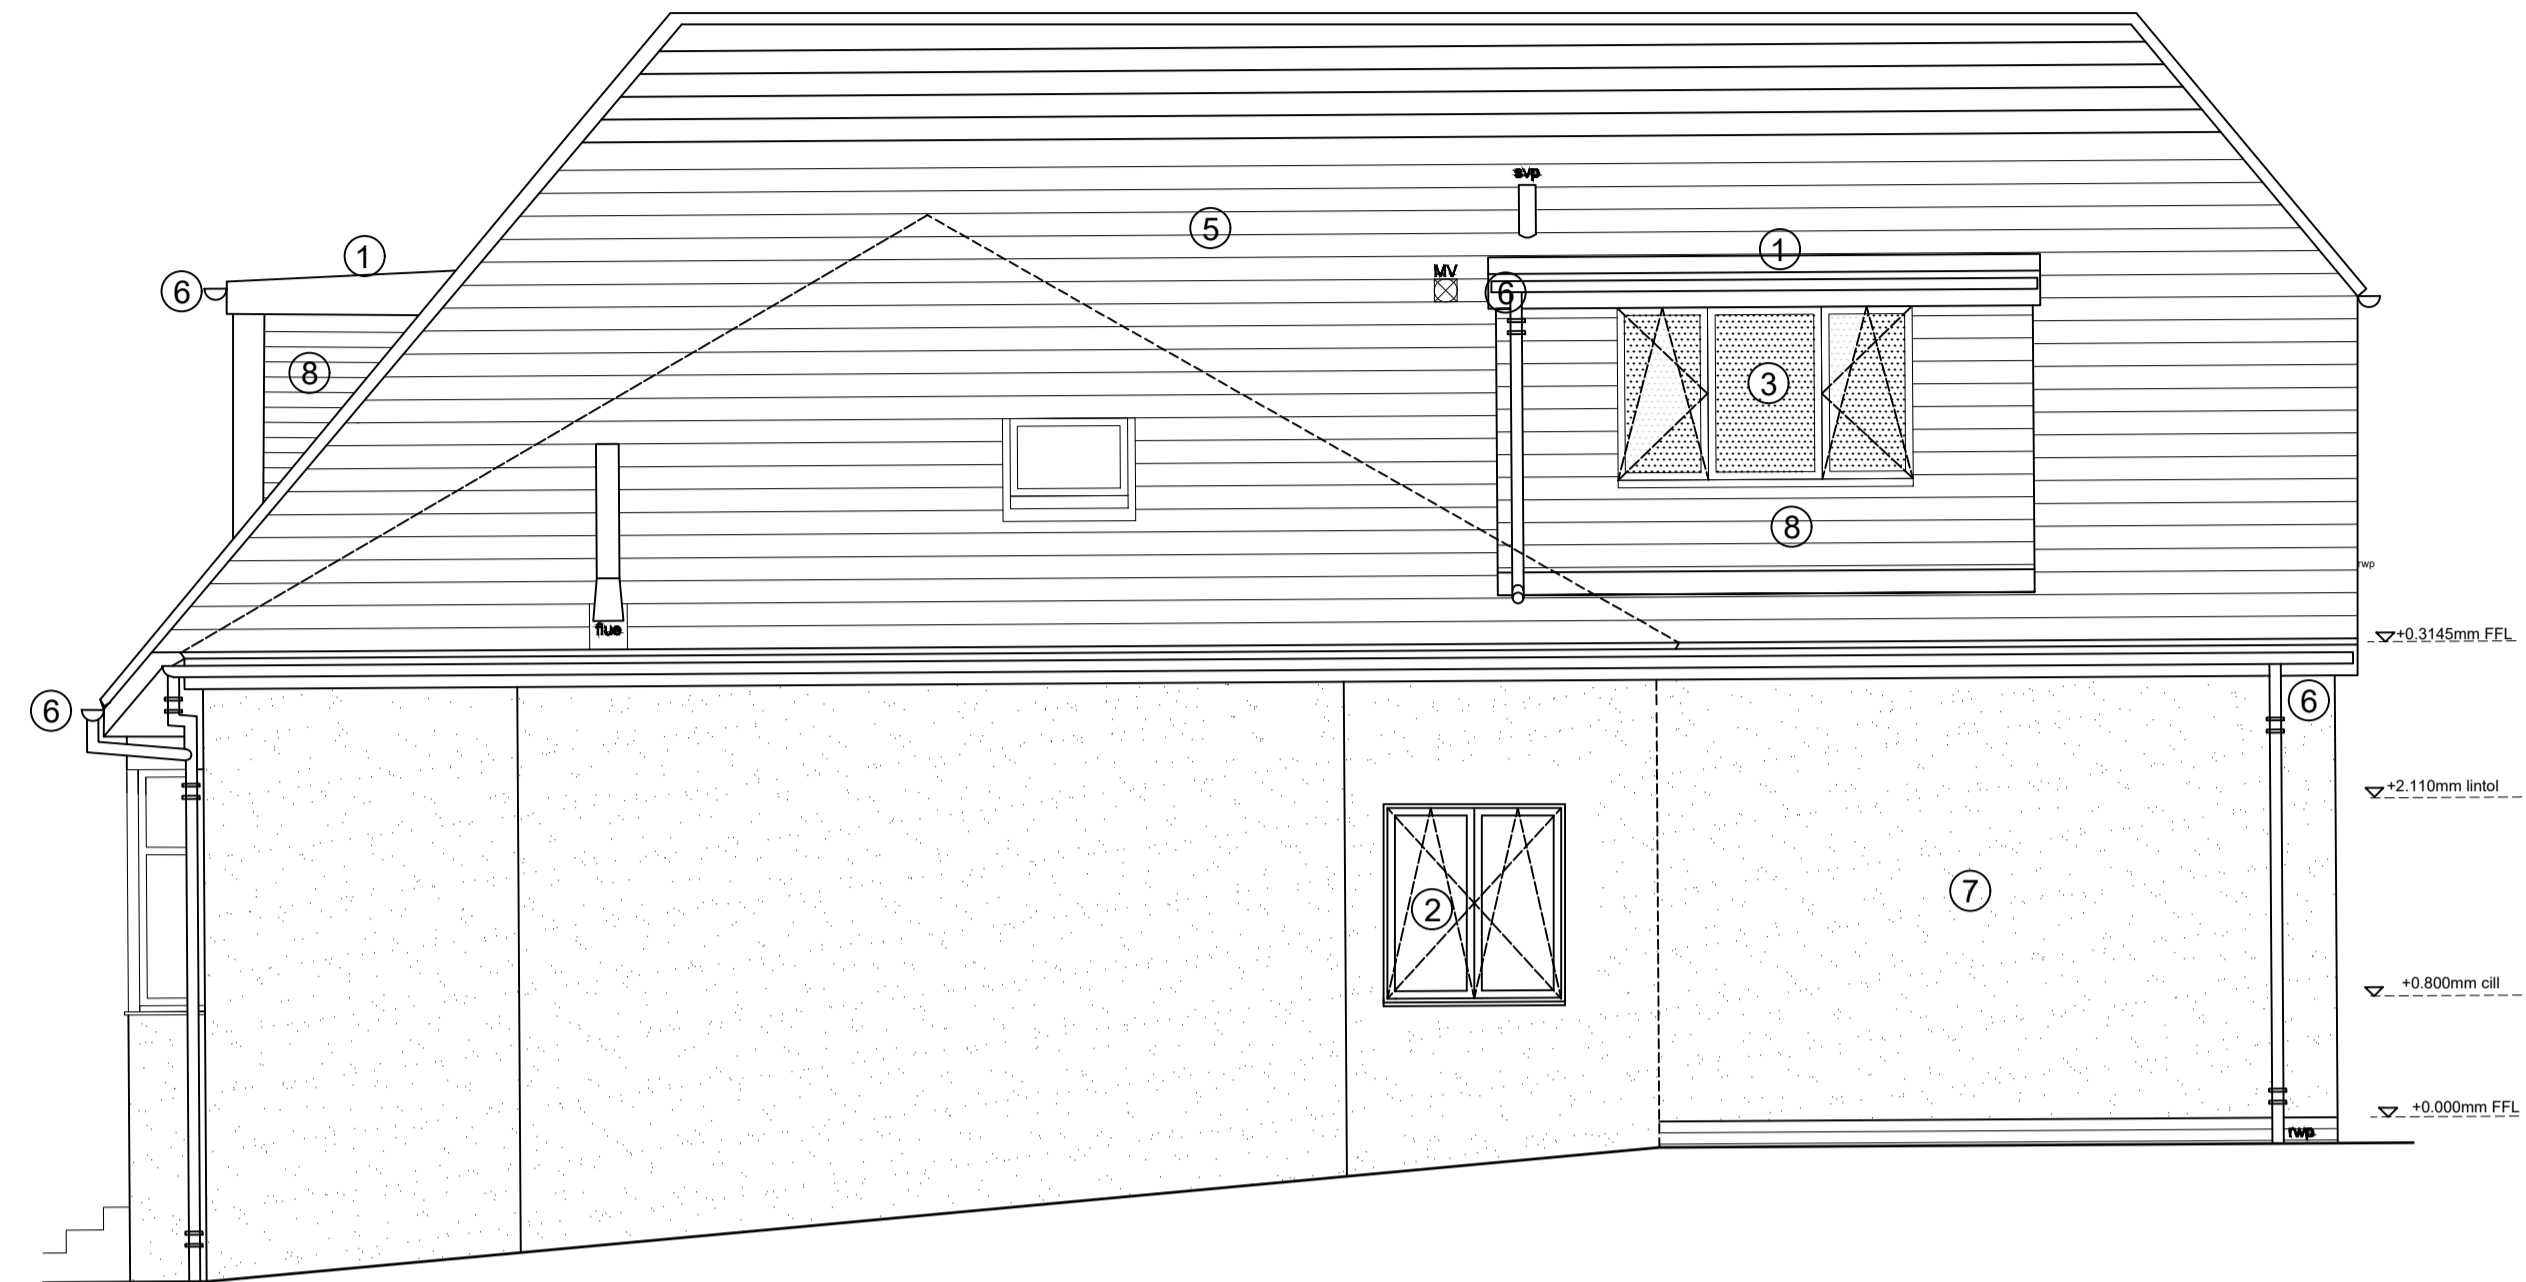


Proposed Side / East Elevation E

- ① grey single ply membrane
- ② anthracite ppc aluminium doors + windows (clear)
- ③ anthracite ppc aluminium doors + windows (obscure)
- ④ anthracite ppc aluminium 'dummy' windows
- ⑤ concrete tiles to match existing roof
- ⑥ black rainwater goods
- ⑦ white render
- ⑧ cladding boards to dormers (colour to match roof tiles)

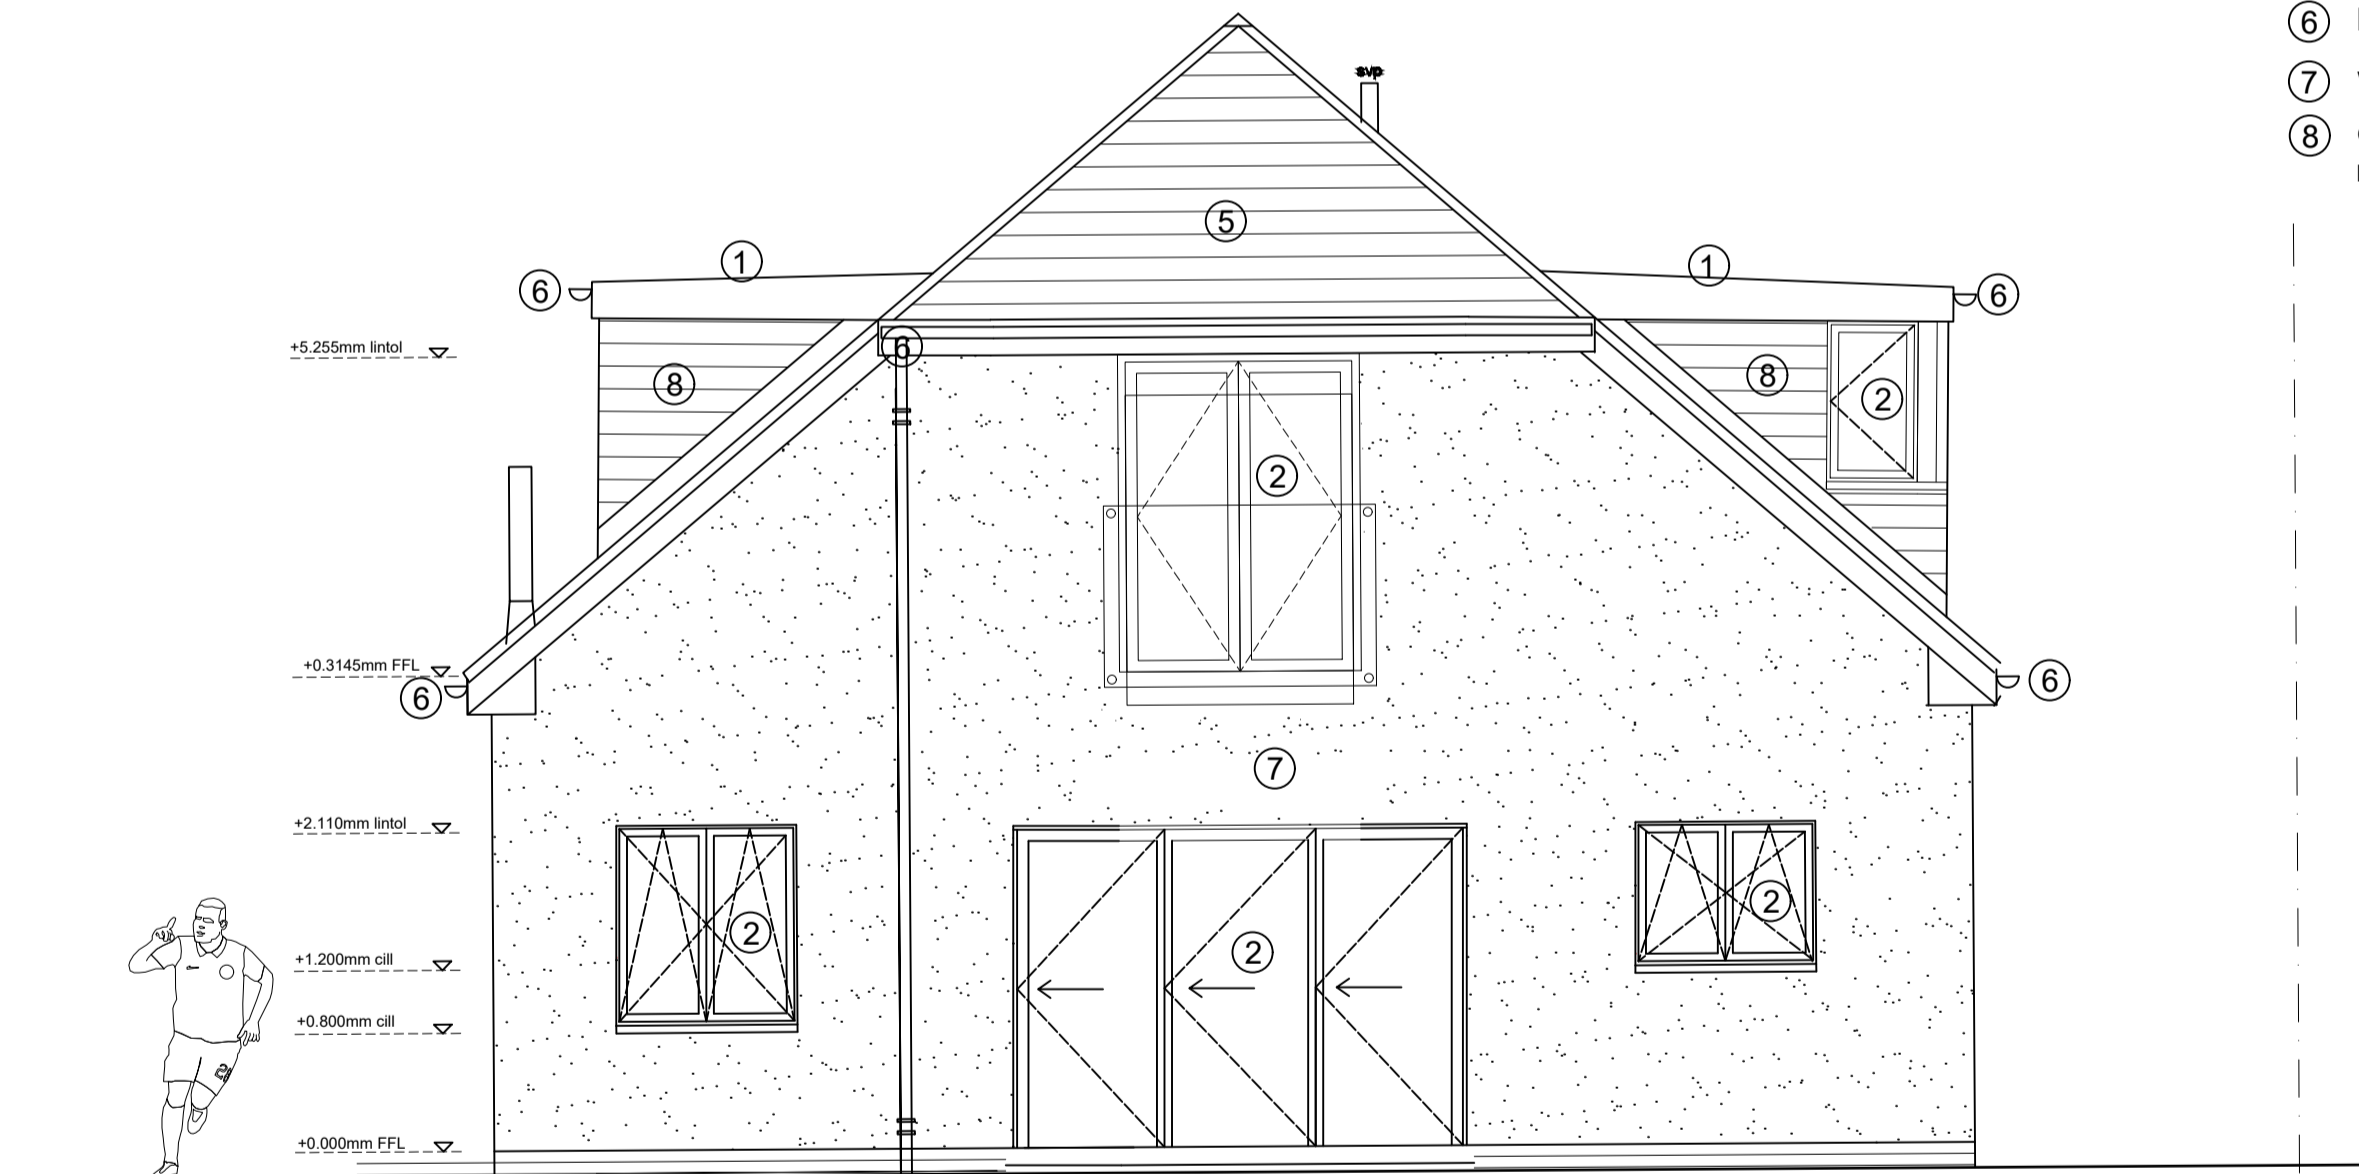

Proposed Rear / North Elevation N

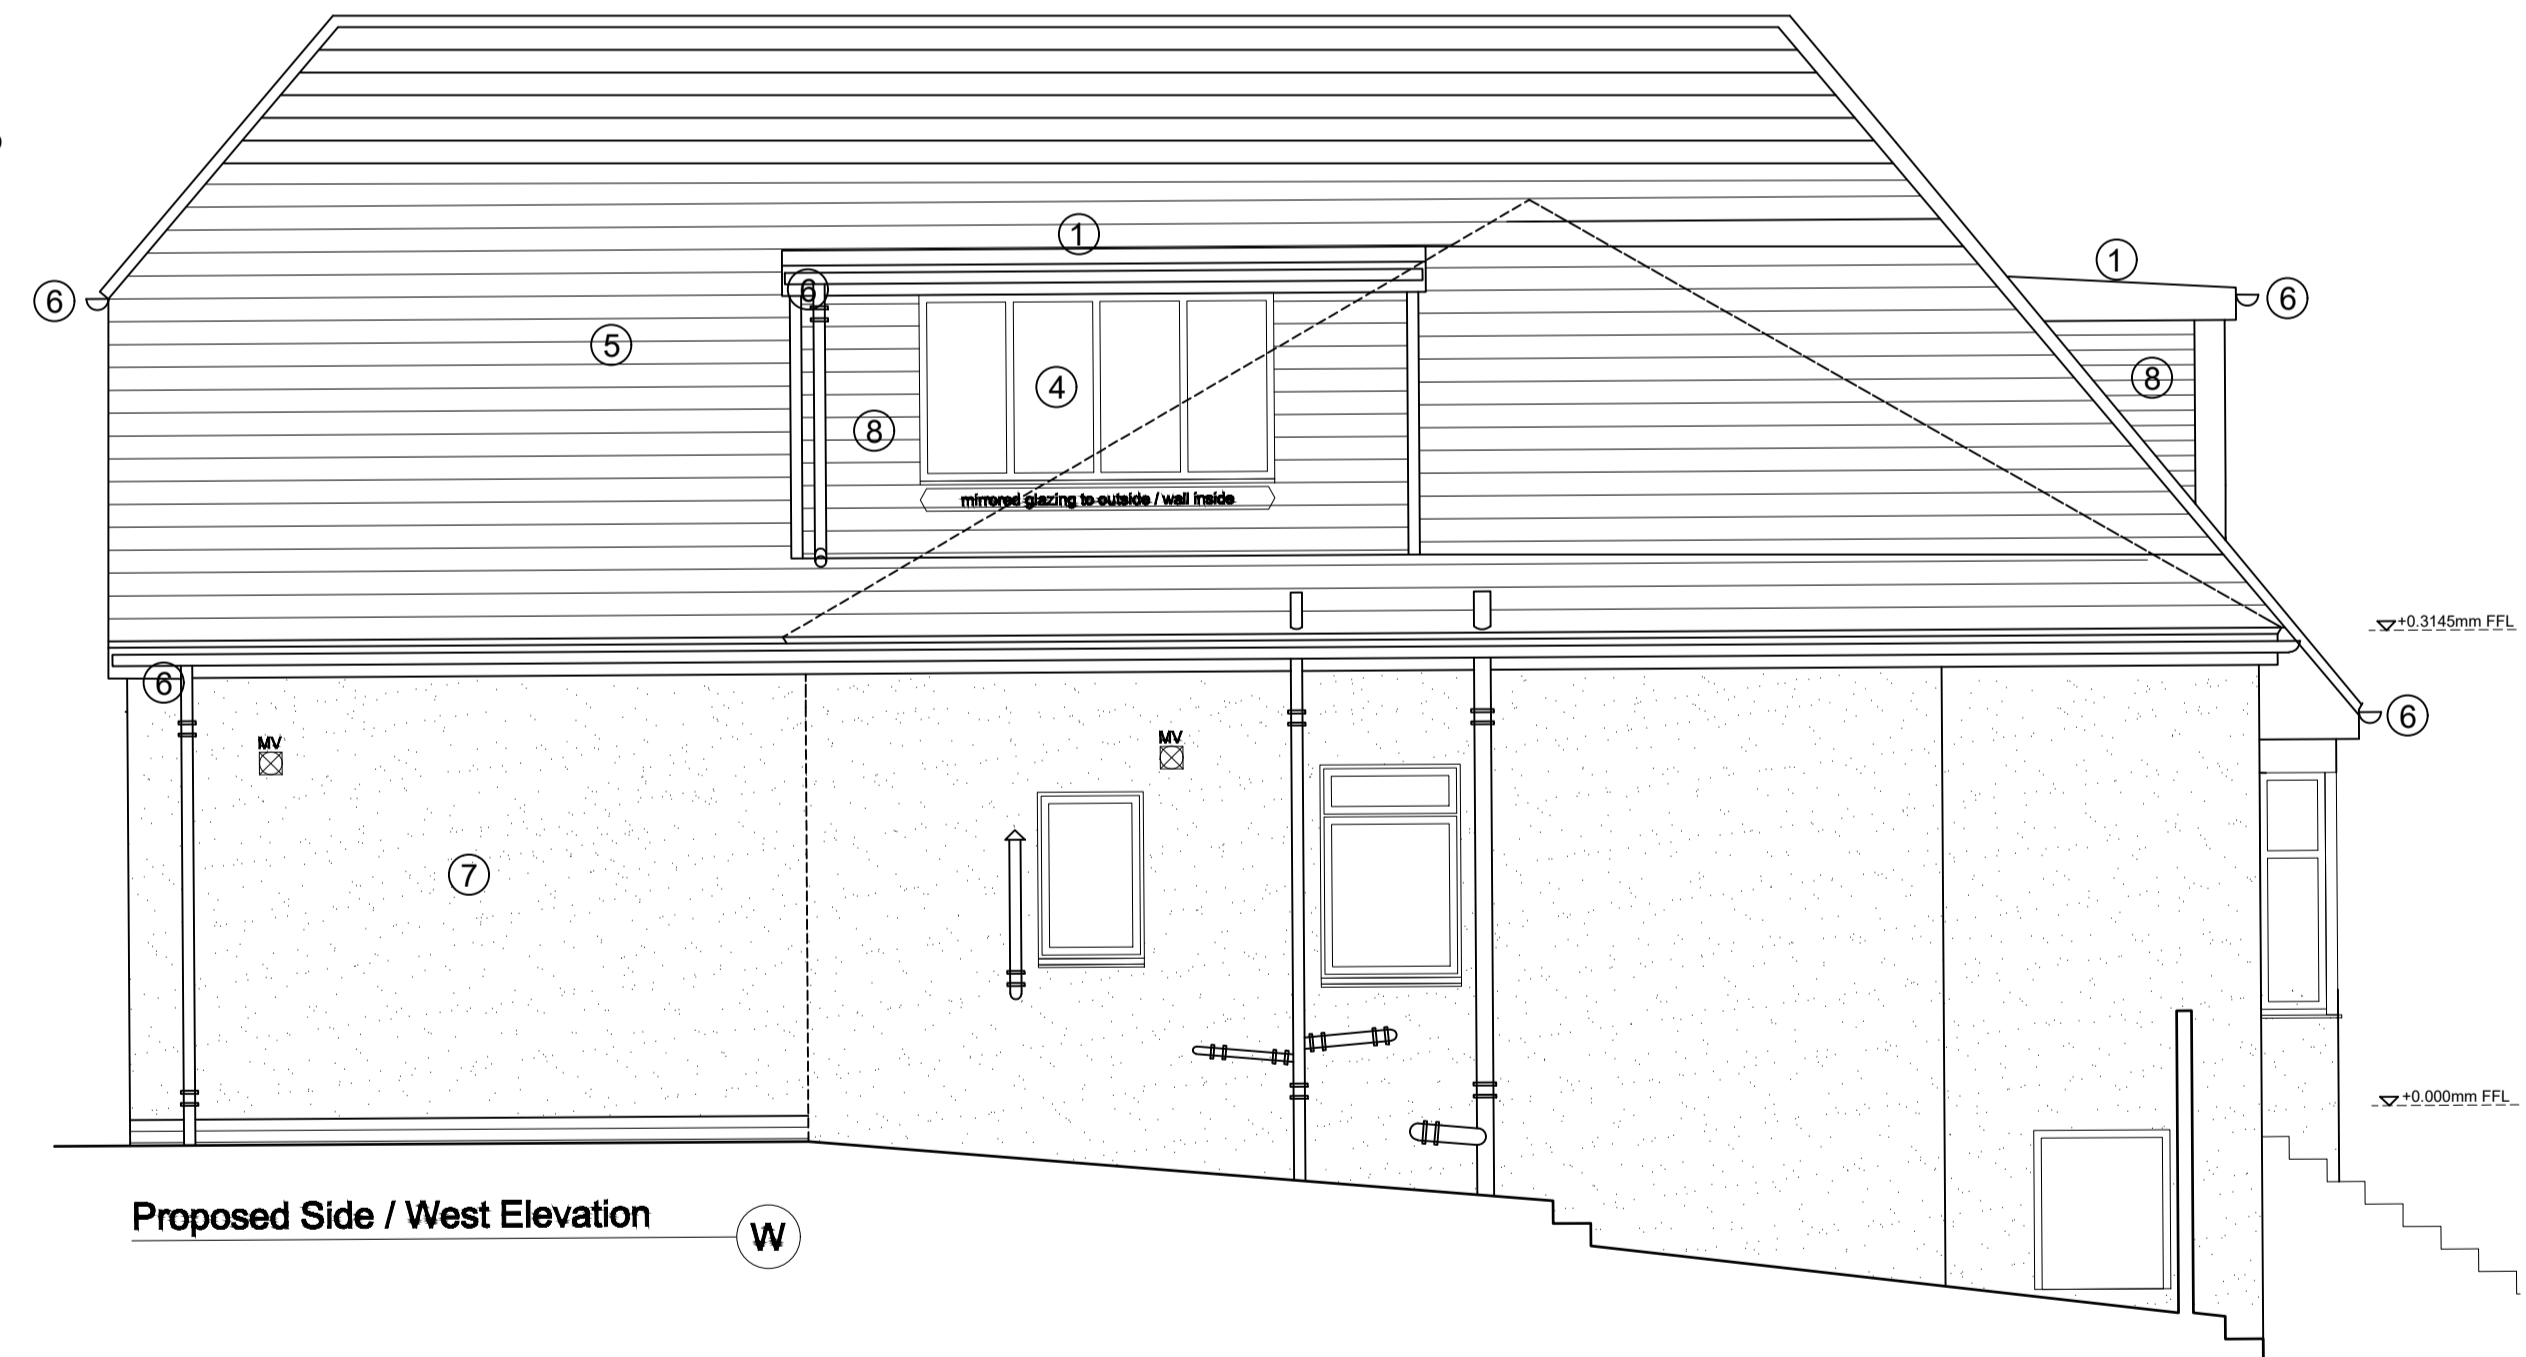

Proposed Side / West Elevation W

**IGW ASSOCIATES LTD**



Contract / Site Address:

51 Killermont Road,  
Bearsden

Client:

Mr & Mrs I Watson

Date:

January 2024

Scale:

1:50 @ A1

Drawing No.:

IGW-KR-004

Title:

Elevations as  
Proposed

Drawn By:

IGW Associates Ltd