





Existing Front / South Elevation Sx

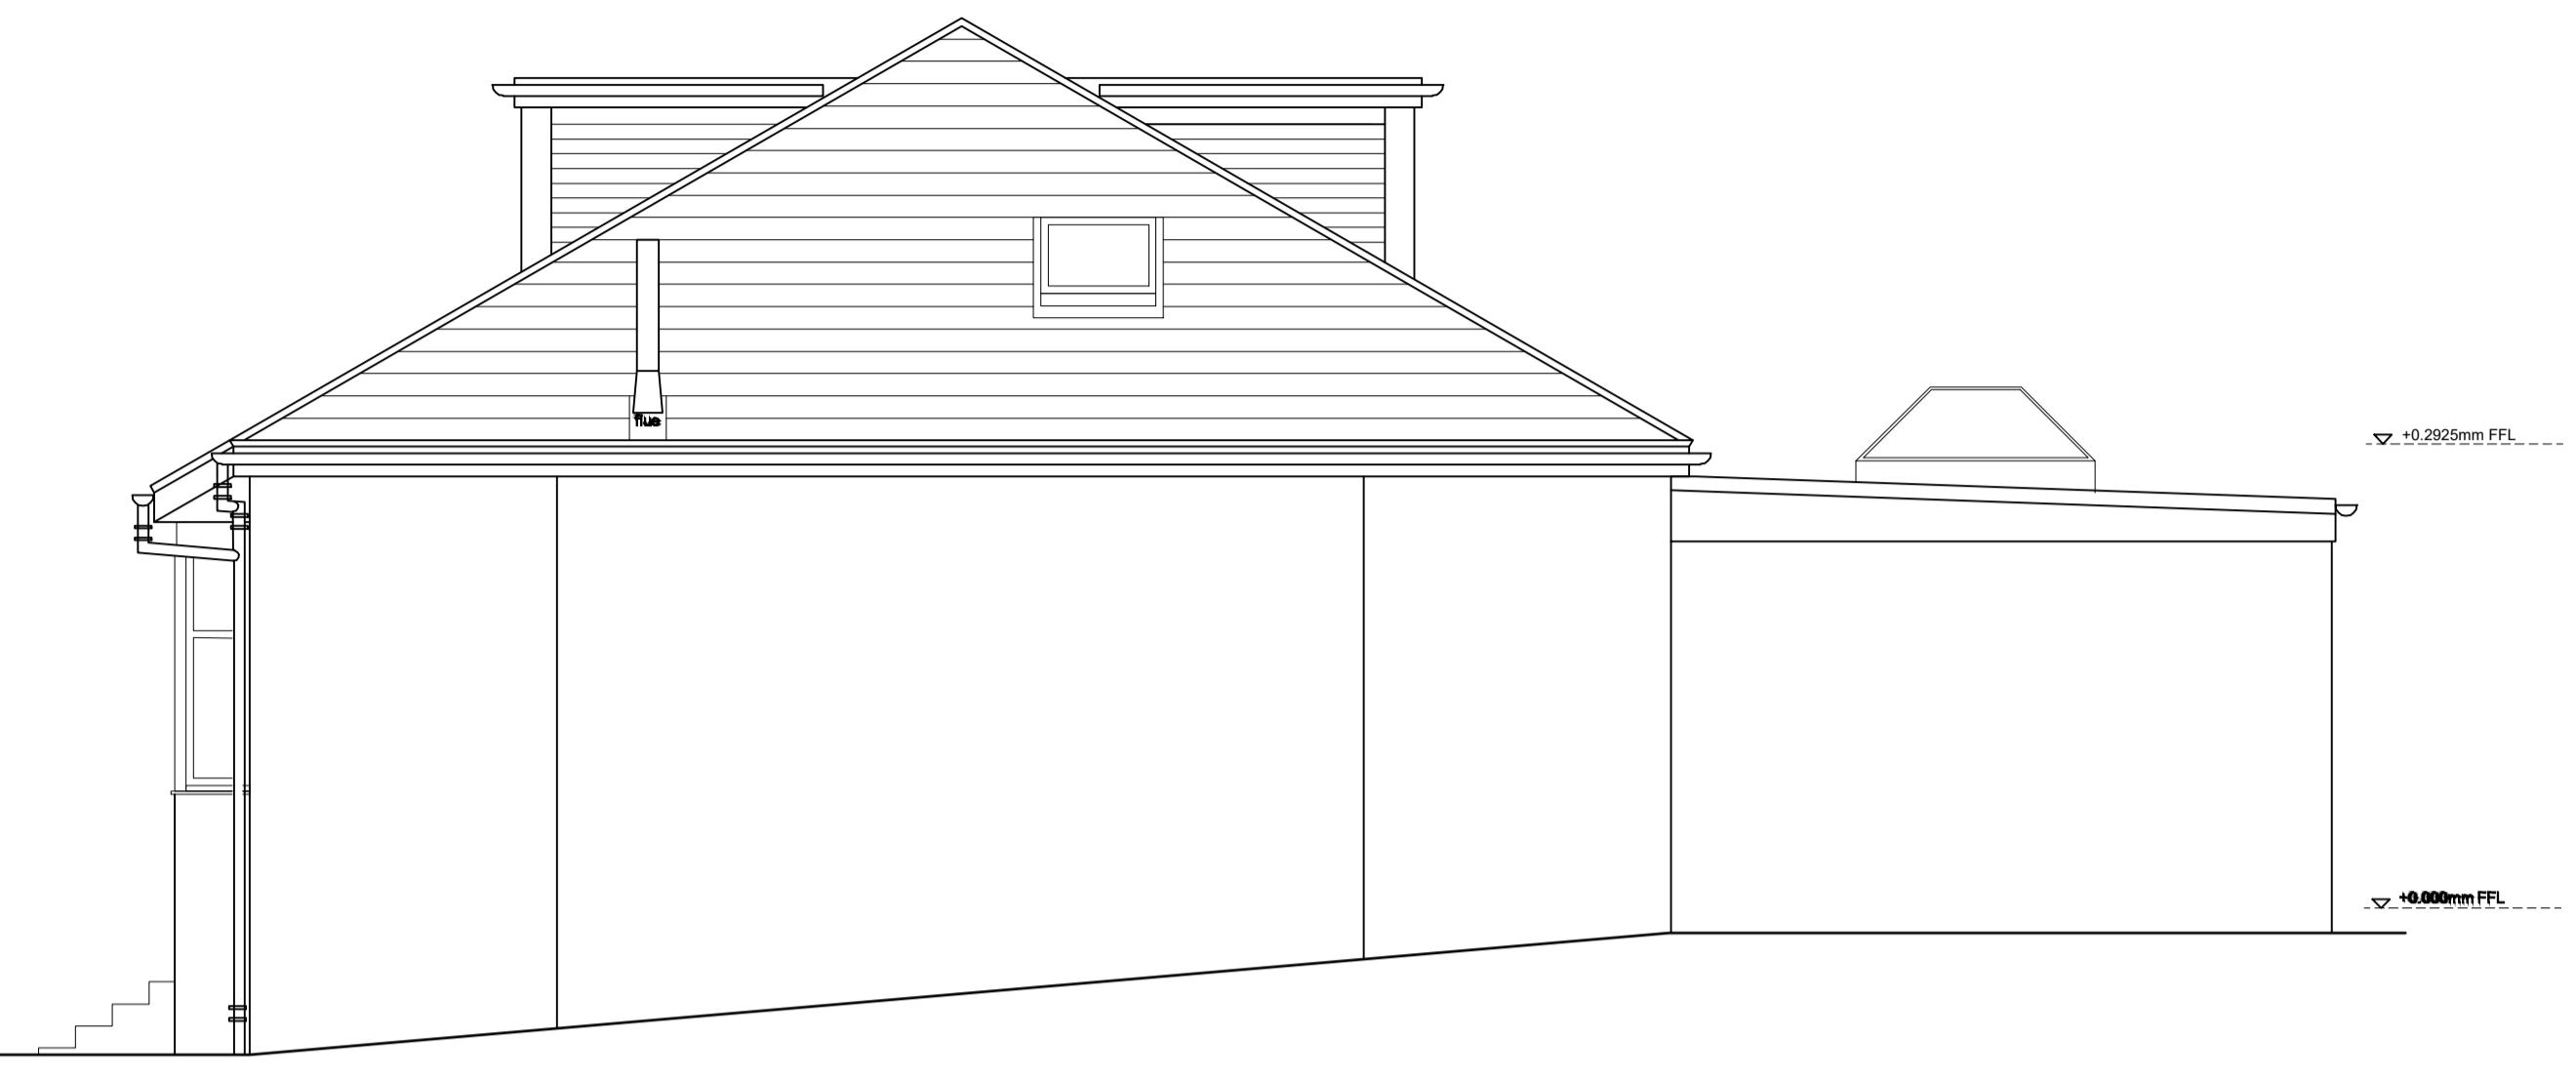

Existing RHS / East Elevation Ex



Existing Rear / North Elevation Nx

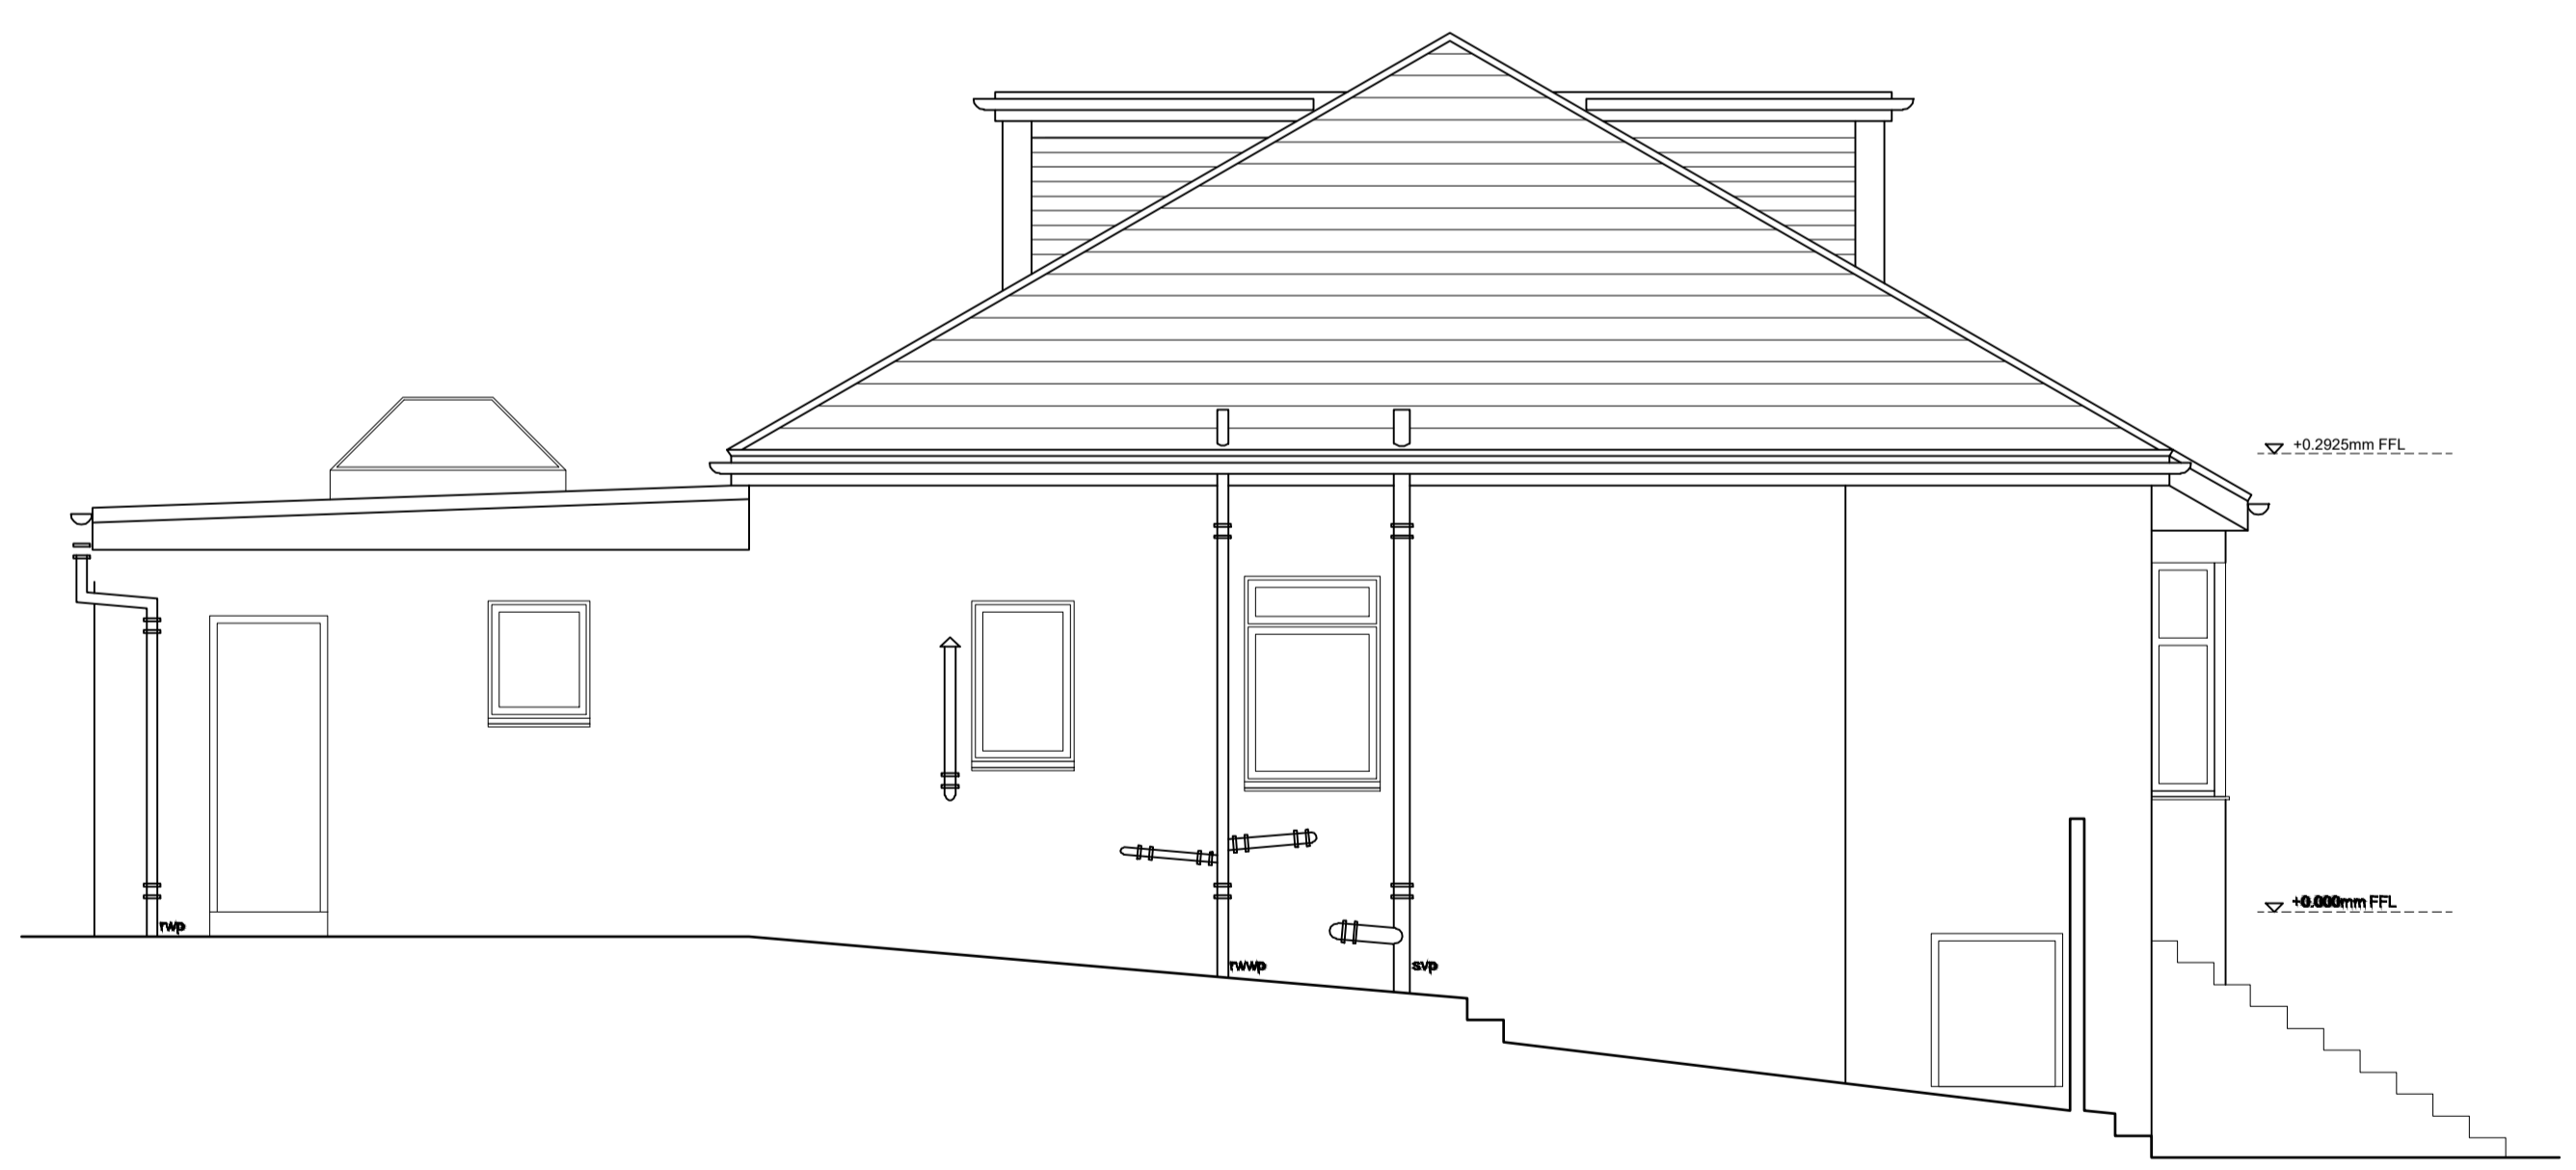

Existing LHS / West Elevation Wx

IGW ASSOCIATES LTD



Contract / Site Address: 51 Killermont Road, Bearsden	Client: Mr & Mrs I Watson	Date: January 2024	Scale: 1:50 @ A1	Drawing No.: IGW-KR-001	Title: Elevations as Existing	Drawn By: IGW Associates Ltd
--	-------------------------------------	------------------------------	----------------------------	-----------------------------------	---	--