





SIDE ELEVATION TO LINEN STREET




FRONT ELEVATION

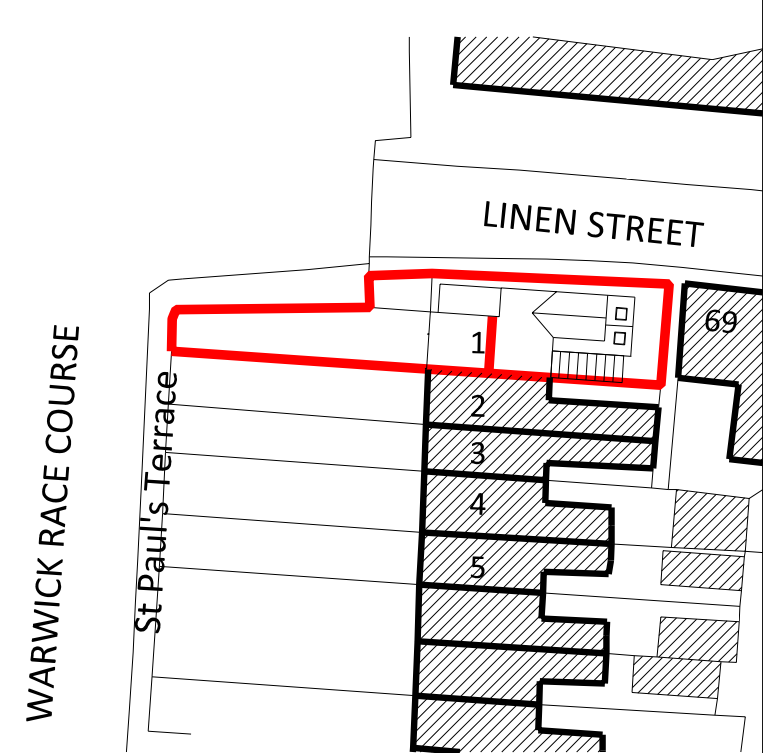


SITE PLAN 1:500

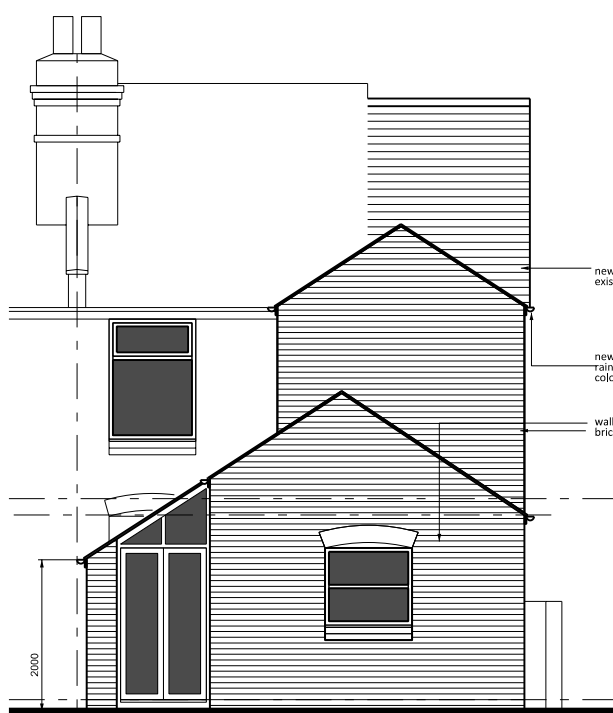

REAR ELEVATION

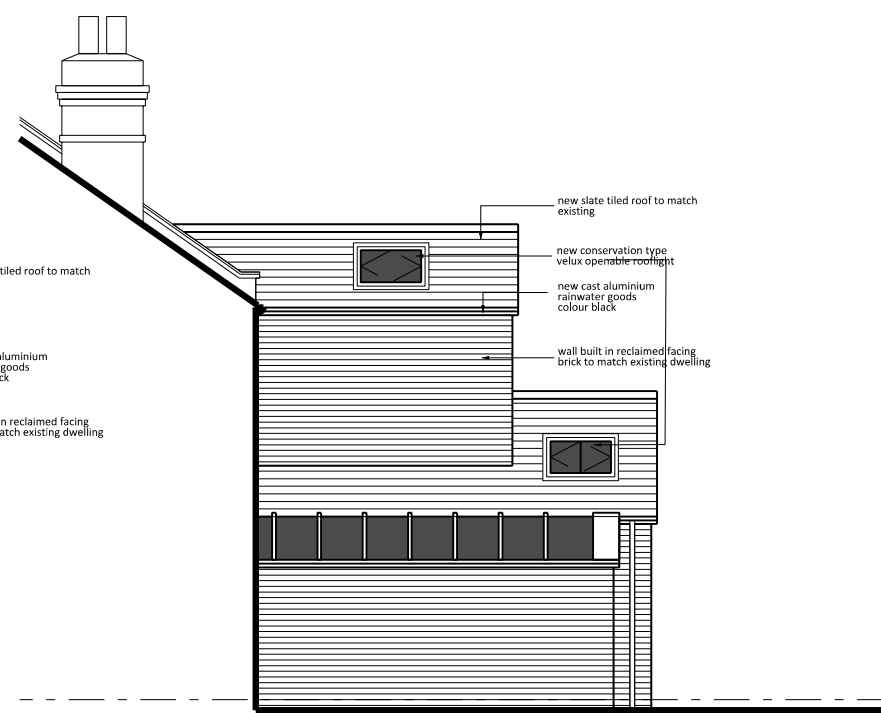

SIDE ELEVATION TO YARD

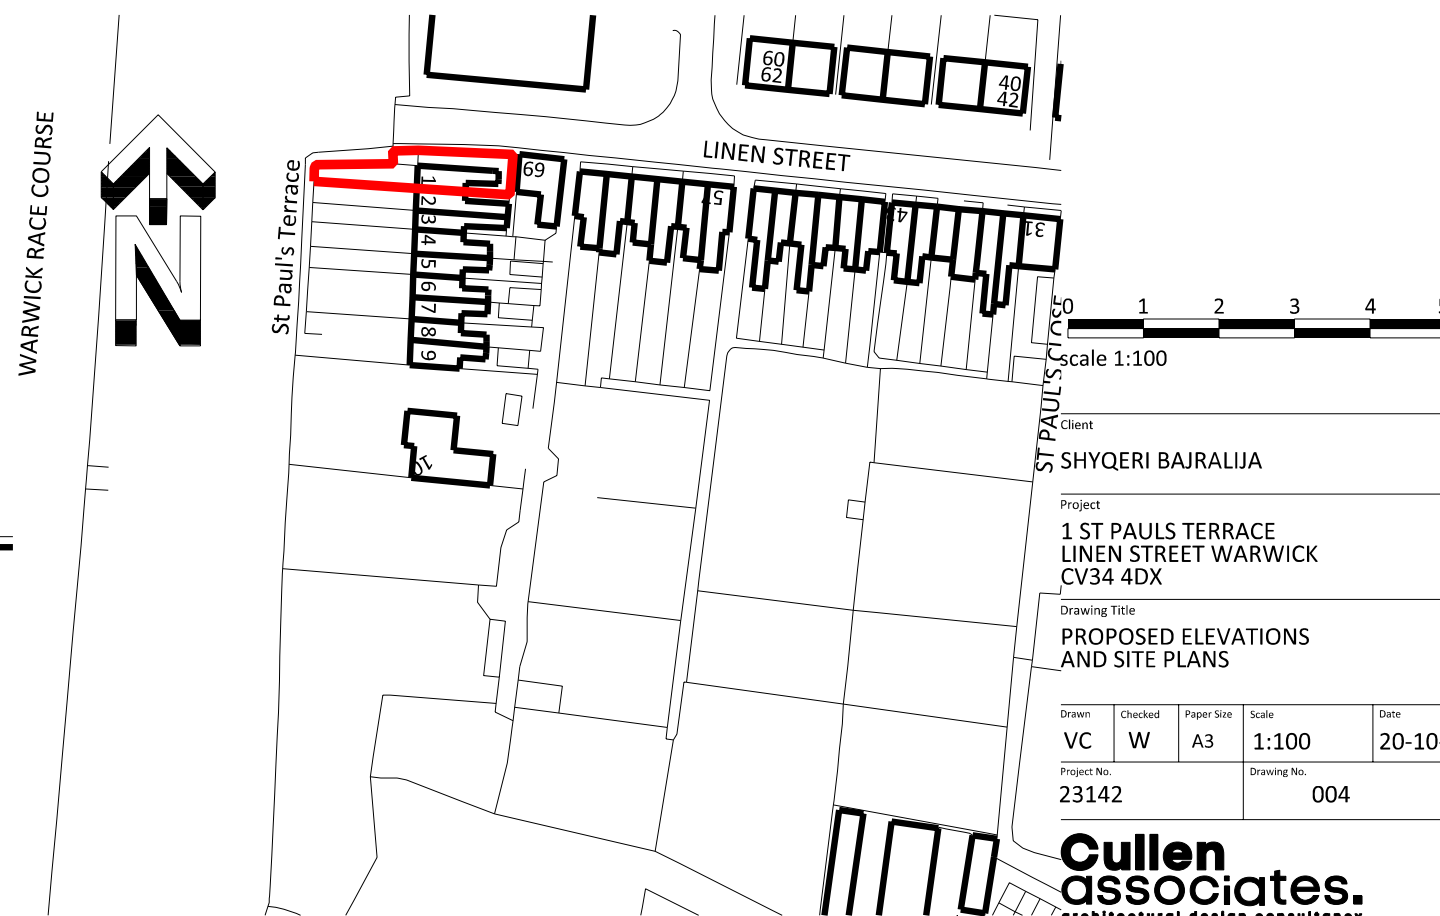

LOCATION PLAN 1:1250

Client				
SHYQERI BAJRALIJA				
Project				
1 ST PAULS TERRACE LINEN STREET WARWICK CV34 4DX				
Drawing Title				
PROPOSED ELEVATIONS AND SITE PLANS				
Drawn	Checked	Paper Size	Scale	Date
VC	W	A3	1:100	20-10-23
Project No.	Drawing No.		Revision	
23142	004		-	

Cullen associates.
architectural design consultancy

Horizon, Rugby Road, Weston under Wetherley
Warwickshire, CV33 9BY

tel 07504 973 595 www.cullen-associates.co.uk