



PROPOSED FRONT ELEVATION

PROPOSED SIDE ELEVATION

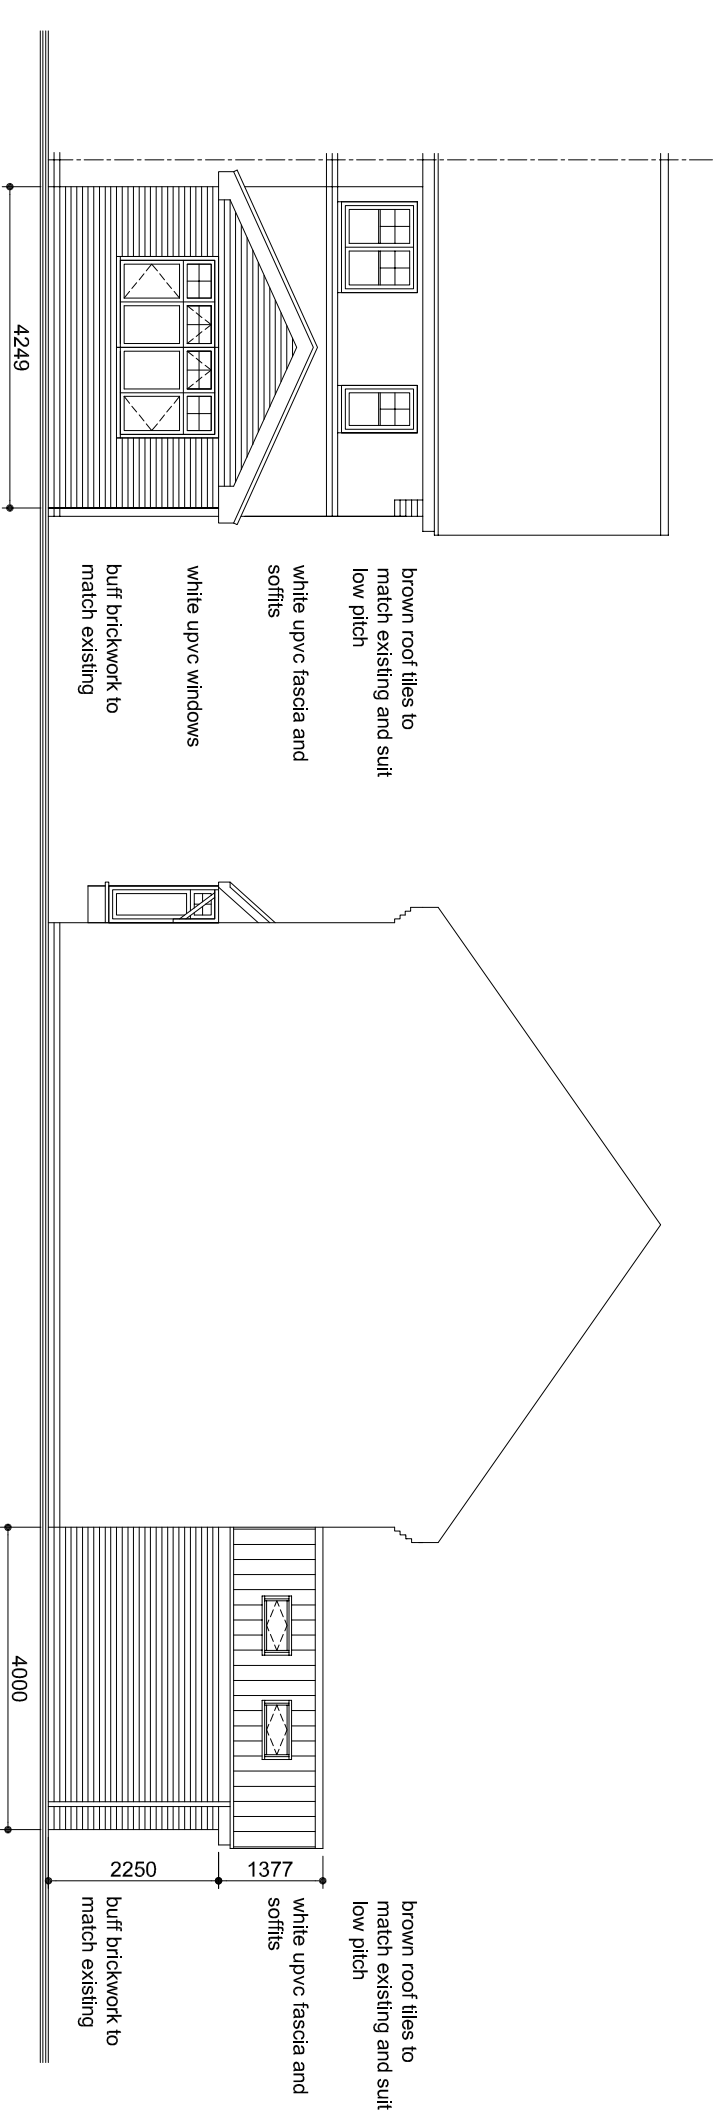

PROPOSED REAR ELEVATION

PROPOSED SIDE ELEVATION

<b>CLIENT</b> Mr M Jones		<b>DESCRIPTION OF WORKS</b> Proposed single storey rear extension	
<b>JOB</b> Proposed works for: 23 Nightingale Way, Bingham, NG13 8QP		<b>SHEET TITLE</b> Proposed elevations	
<b>RDS Design Services (Bingham) Ltd.</b> 1 Belony Close, Bingham, Notts. NG13 8TP web - <a href="http://www.rdsdesignservices.co.uk">www.rdsdesignservices.co.uk</a> email - <a href="mailto:rdsdesignservices@live.co.uk">rdsdesignservices@live.co.uk</a> Office - 01949 838128 Mob - 07980640454			
<b>job ref:</b> 23-022	<b>date</b> July 2023	<b>drwg. no.</b> 04	<b>scale</b> 1:100 @ A3