



EXISTING FRONT ELEVATION

EXISTING SIDE ELEVATION

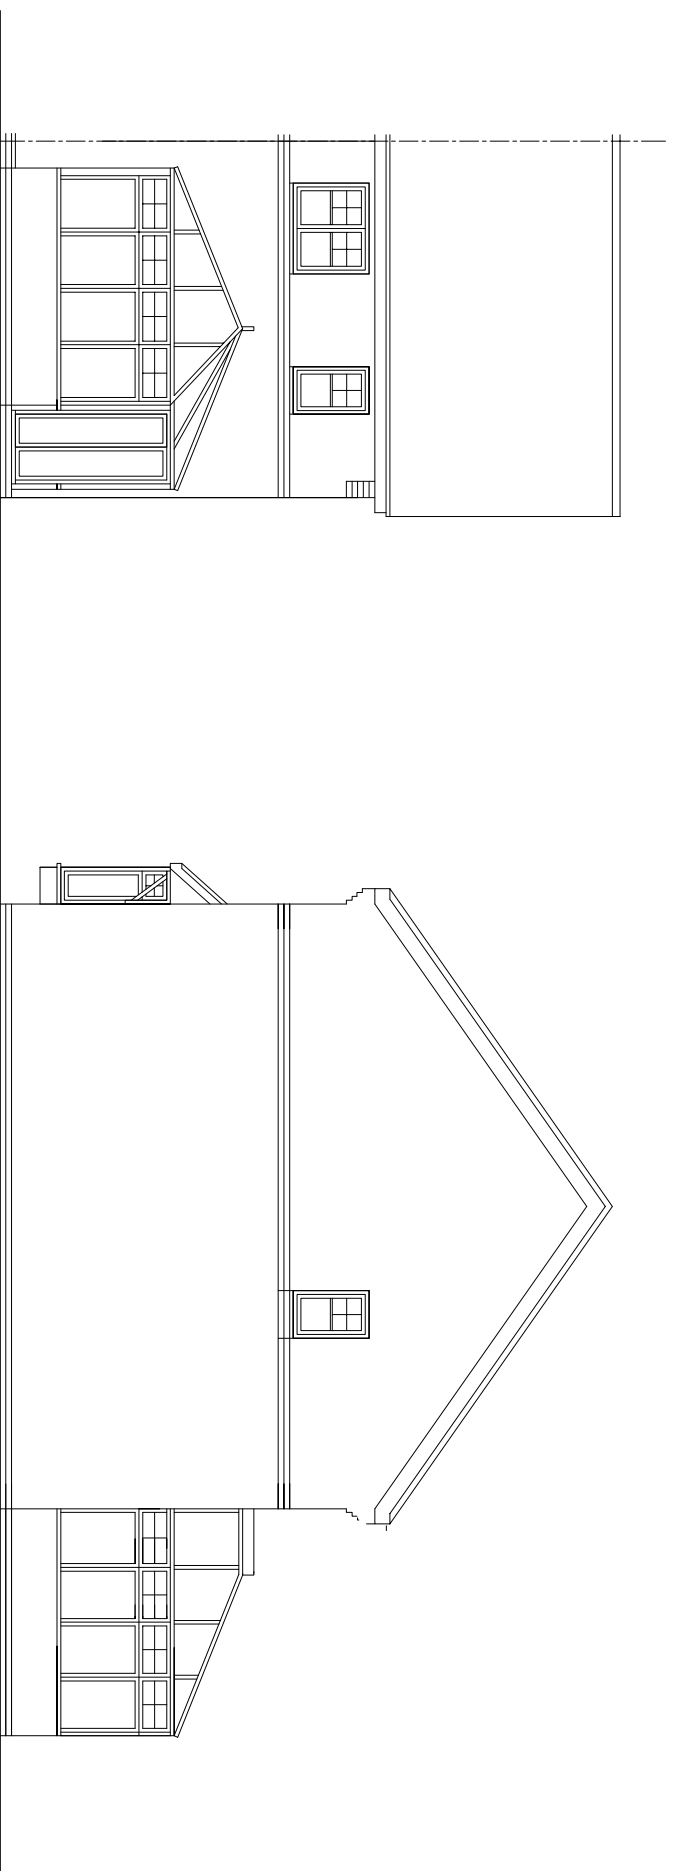

EXISTING REAR ELEVATION

EXISTING SIDE ELEVATION

<p><b>CLIENT</b> Mr M Jones</p>	<p><b>DESCRIPTION OF WORKS</b> Existing single storey rear extension</p>		
<p><b>JOB</b> Proposed works for: 23 Nightingale Way, Birmingham, NG13 8QP</p>	<p><b>SHEET TITLE</b> Proposed elevations</p>		
<p><b>RDS Design Services (Birmingham) Ltd.</b> 1 Beletony Close, Birmingham, Notts. NG13 8TP web - <a href="http://www.rdsdesignservices.co.uk">www.rdsdesignservices.co.uk</a> email - <a href="mailto:rdsdesignservices@live.co.uk">rdsdesignservices@live.co.uk</a> Office - 01949 838128 Mob - 07980640454</p> 	<p>job ref: 23-022</p> <p>date July 2023</p>	<p>scale 1:100 @ A3</p>	<p>drwg. no. 02</p>