


Responsibility is not accepted for errors made by others scaling from this drawing. All construction information should be taken from figured dimensions only.

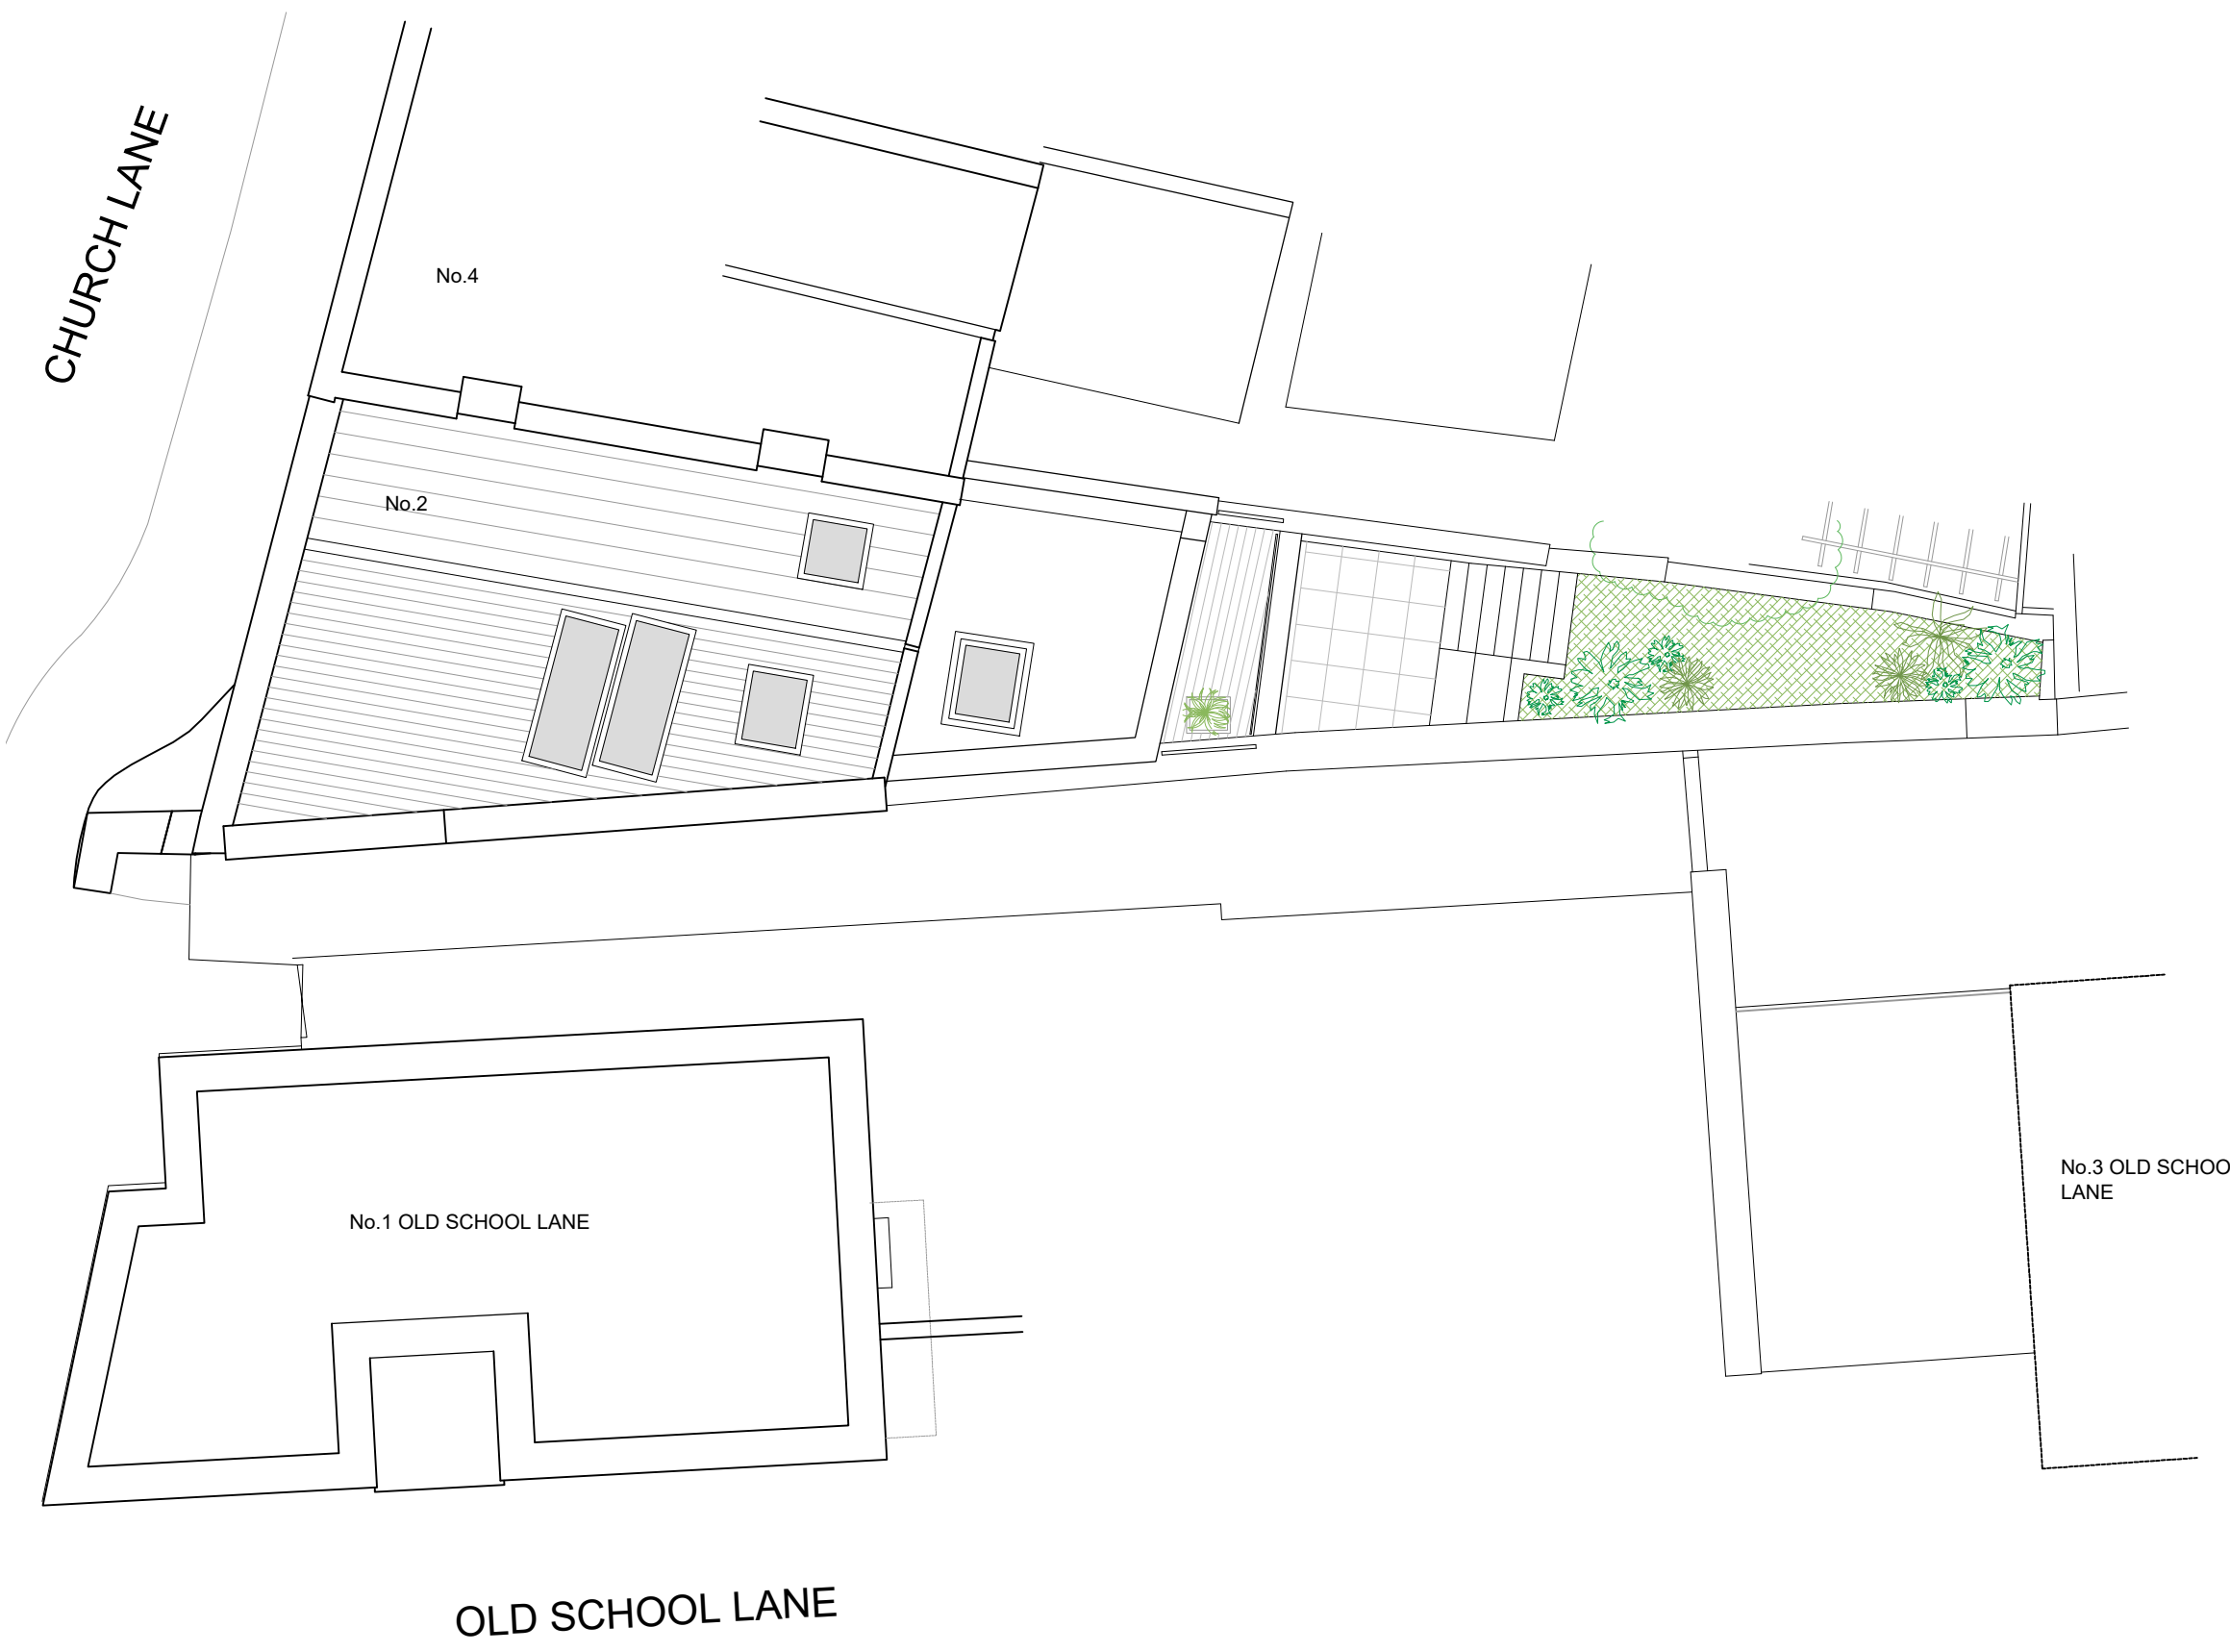

REV	Note	Date
A	Notes Added	04.01.24

105WESTARCHITECTS
 105 WEST ARCHITECTS Ltd
 107 Lower Redland Road
 Redland
 Bristol BS6 6SW
 T 0117 3737596
 E info@105west.co.uk

Project **2, Church Ln**

Drawing Title **Proposed Site Plan/Roof Plan**

Drawing No. **1738(L)20**

Scale @A3	drawn by	Date	Rev
1:100	LH	15.11.23	A

