



Responsibility is not accepted for errors made by others scaling from this drawing. All construction information should be taken from figured dimensions only.

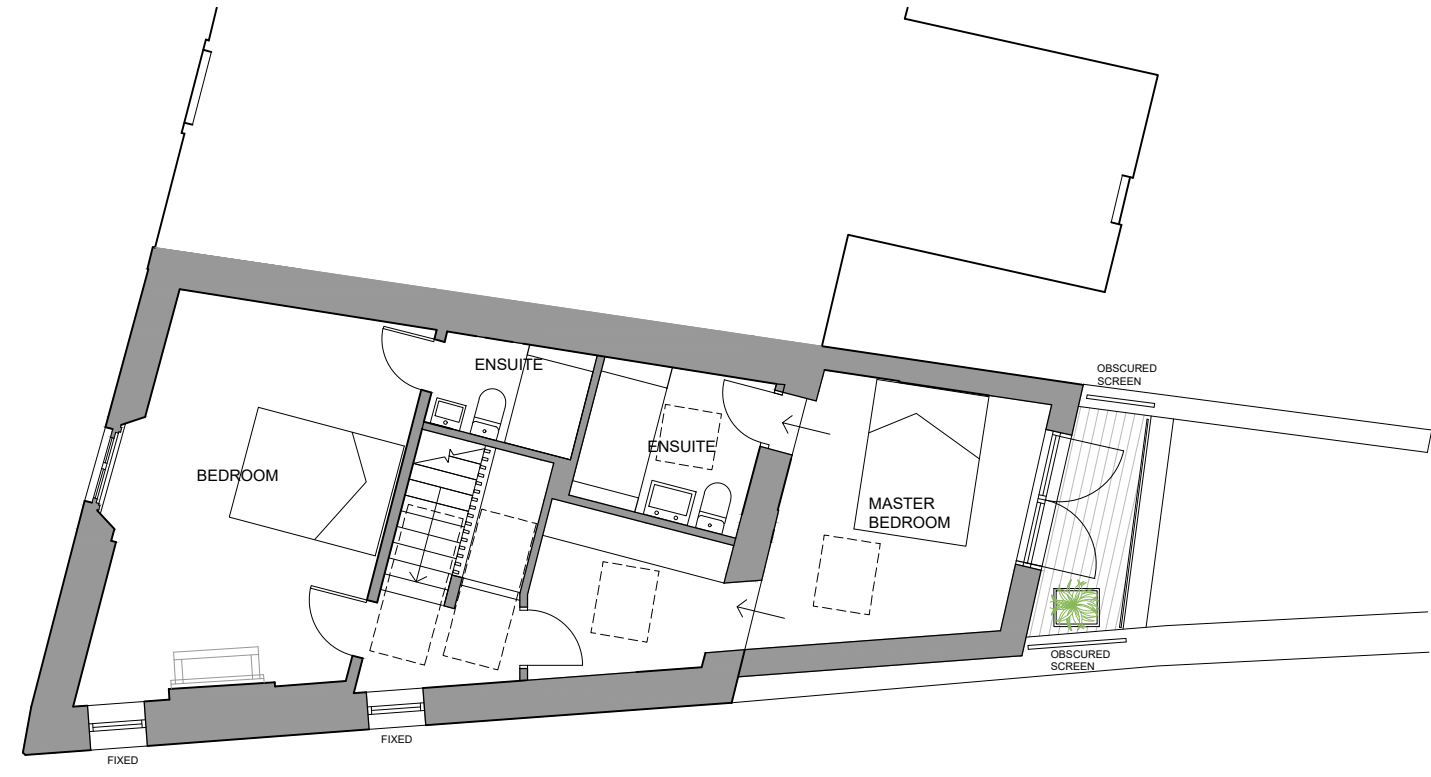

Proposed First Floor Plan 1:100

 

Proposed Ground Floor Plan 1:100


B	Living room window updated	12.01.24
A	Kitchen and windows updated	19.12.23
REV	Note	Date

105 WEST ARCHITECTS Ltd
 105 WEST ARCHITECTS
 107 Lower Redland Road
 Redland
 Bristol BS6 6SW
 T 0117 3737596
 E info@105west.co.uk

Project **2, Church Ln**

Drawing Title **Proposed Ground and First Floor Plan**

Drawing No. **1738(L)25**

 

Scale @A3	drawn by	Date	Rev
1:100	LH	17.07.23	B