


© This drawing, its contents, and all information contained therein is protected by copyright to Welsh Oak Frame Ltd. Its not to be used by third parties without written consent from Welsh Oak Frame Ltd. Note these aren't construction drawings, and should not be scaled from to build off.

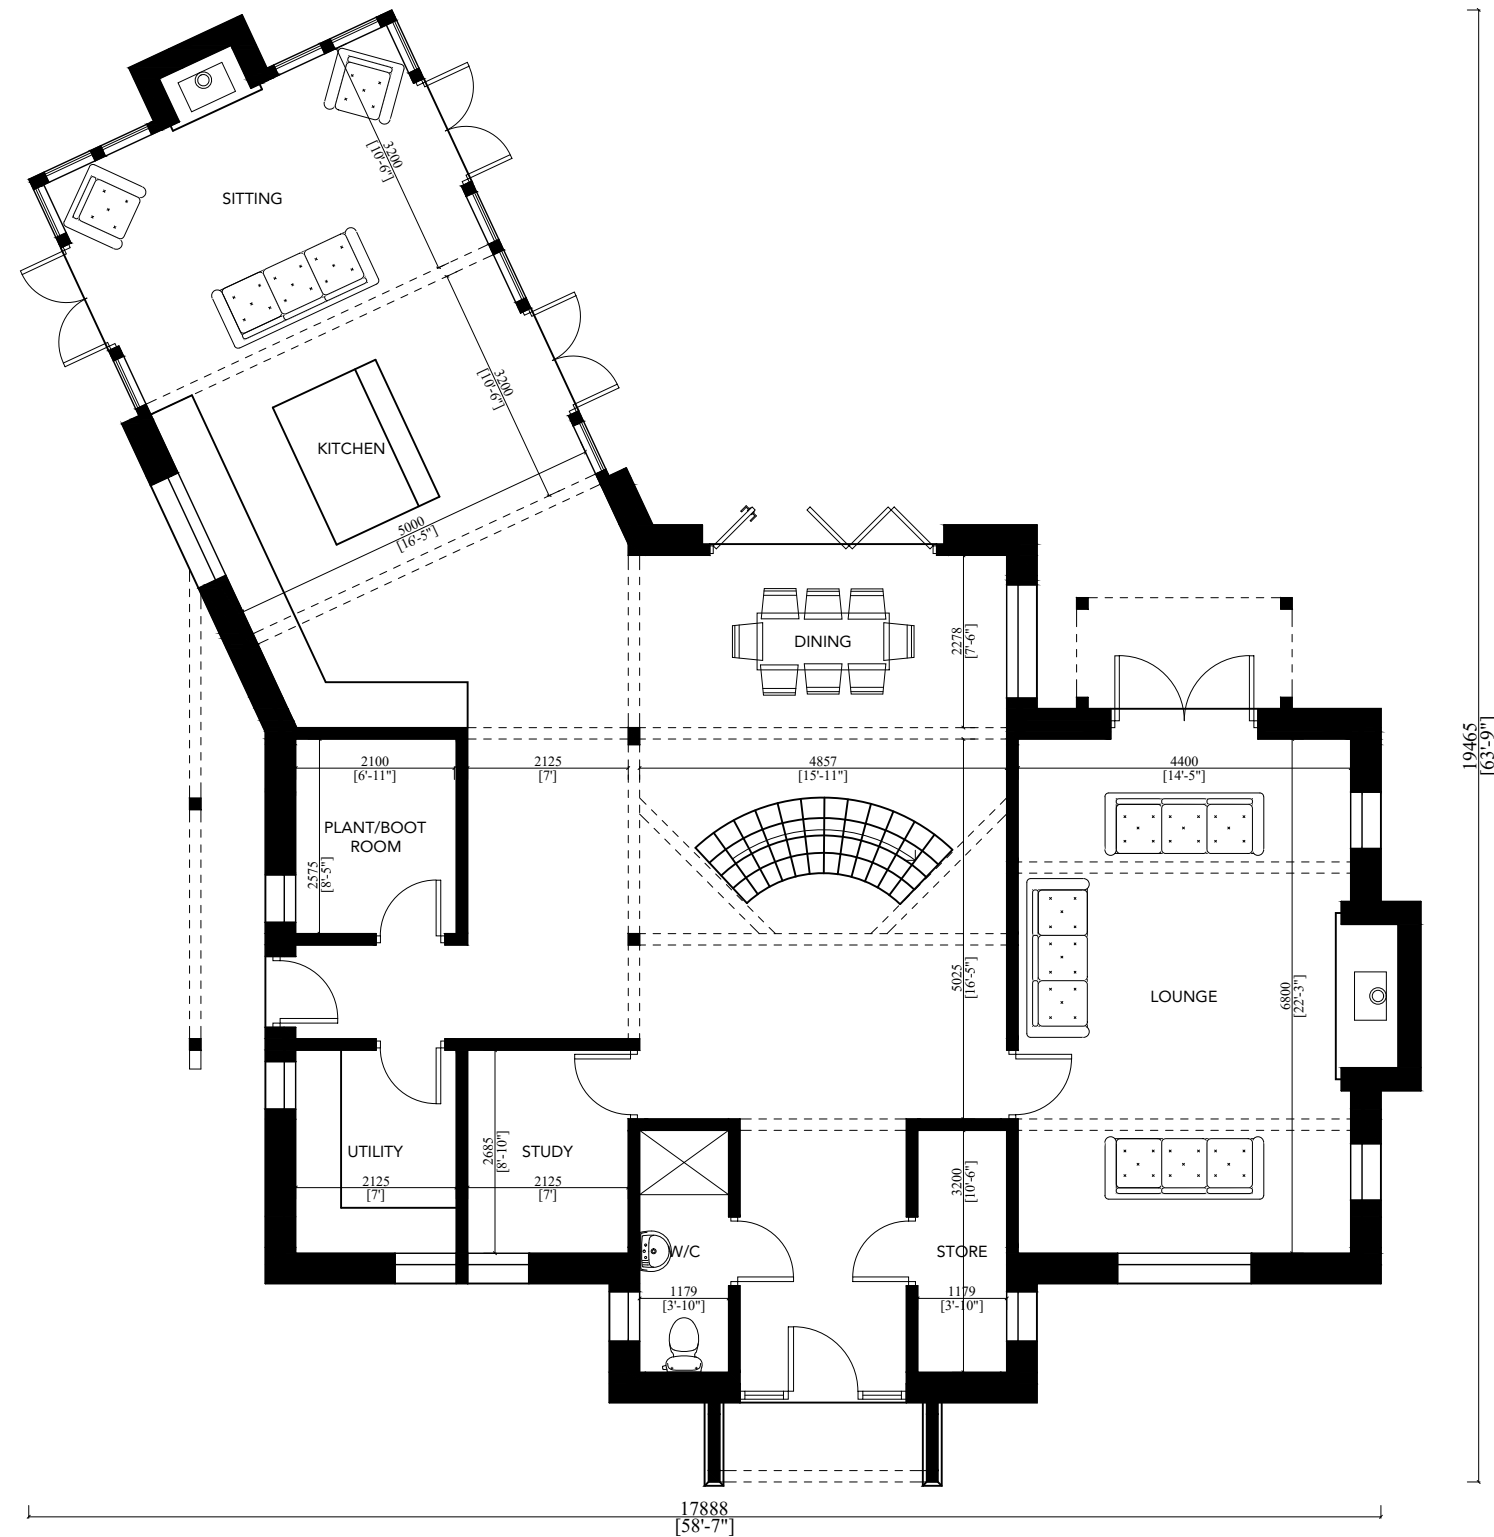

GROUND FLOOR PLAN

160 sqm



Belmont Yard, Station Rd,
Caersws, Powys. SY17 5EQ
Phone 01686 688000
Email Info@welshoakframe.com

Project Title:
Hill Farm, Akeley Road,
Buckinghamshire. MK18 5BL


Drawing Title:
Ground Floor Plan

Client:
Mr & Mrs Porter

Scale: 1:100 @ A3 Date: Nov. 23 Drawn by: IMG

Job No: W230 157 Drawing No: SK01 Rev: B

© This drawing, its contents, and all information contained therein is protected by copyright to Welsh Oak Frame Ltd. Its not to be used by third parties without written consent from Welsh Oak Frame Ltd. Note these aren't construction drawings, and should not be scaled from to build off.

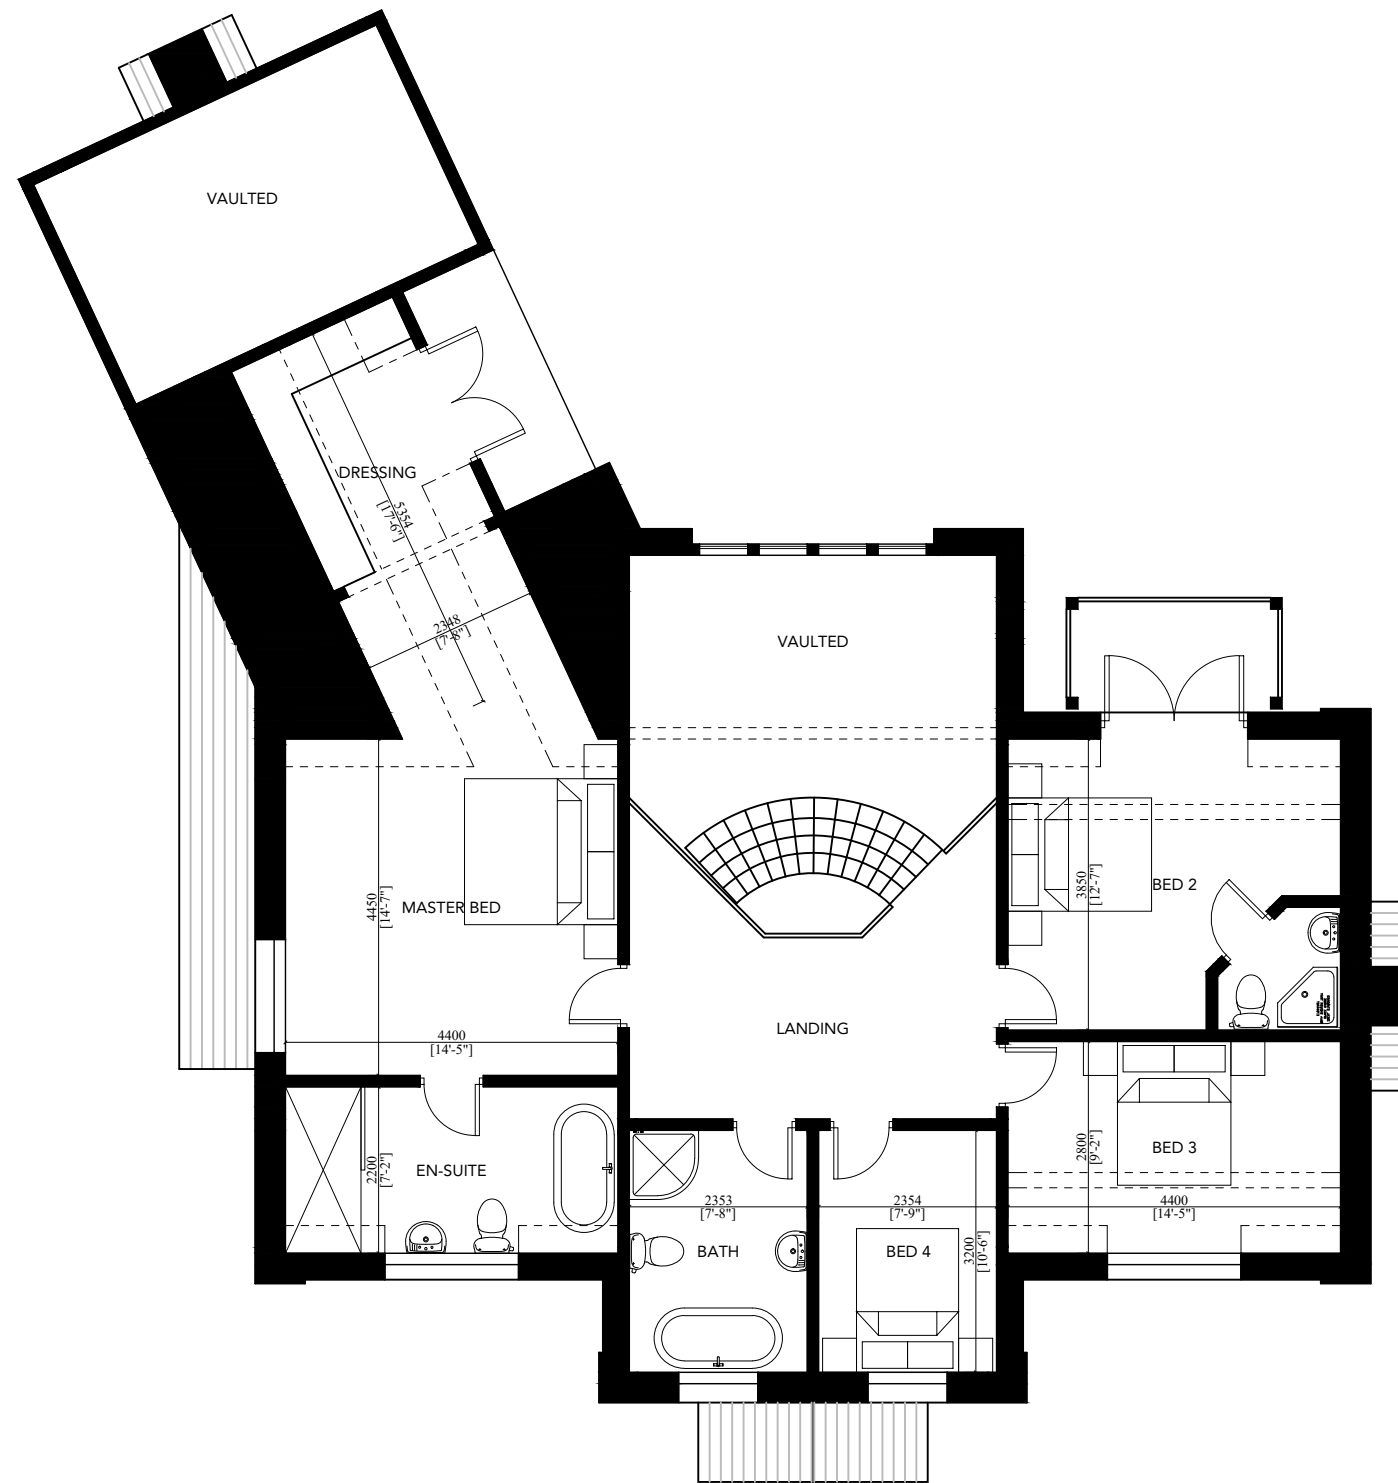

FIRST FLOOR PLAN

106 sqm



Belmont Yard, Station Rd,
Caersws, Powys. SY17 5EQ
Phone 01686 688000
Email Info@welshoakframe.com

Project Title:
Hill Farm, Akeley Road,
Buckinghamshire. MK18 5BL

Drawing Title:
First Floor Plan

Client:
Mr & Mrs Porter

Scale: 1:100 @ A3	Date: Nov. 23	Drawn by: IMG
----------------------	------------------	------------------

Job No: W230 157	Drawing No: SK02	Rev: B
---------------------	---------------------	-----------



© This drawing, its contents, and all information contained therein is protected by copyright to Welsh Oak Frame Ltd. Its not to be used by third parties without written consent from Welsh Oak Frame Ltd. Note these aren't construction drawings, and should not be scaled from to build off.



WEST ELEVATION



SOUTH ELEVATION



Belmont Yard, Station Rd,
Caersws, Powys. SY17 5EQ
Phone 01686 688000
Email Info@welshoakframe.com

Project Title:
Hill Farm, Akeley Road,
Buckinghamshire. MK18 5BL

Drawing Title:
West & South Elevation

Client:
Mr & Mrs Porter

Scale: 1:100 @ A3	Date: Nov. 23	Drawn by: IMG
----------------------	------------------	------------------

Job No: W230 157	Drawing No: SK03	Rev: C
---------------------	---------------------	-----------

© This drawing, its contents, and all information contained therein is protected by copyright to Welsh Oak Frame Ltd. Its not to be used by third parties without written consent from Welsh Oak Frame Ltd. Note these aren't construction drawings, and should not be scaled from to build off.



EAST ELEVATION



NORTH ELEVATION



**WELSH
OAK
FRAME**

Belmont Yard, Station Rd,
Caersws, Powys. SY17 5EQ
Phone 01686 688000
Email Info@welshoakframe.com

Project Title:
Hill Farm, Akeley Road,
Buckinghamshire. MK18 5BL

Drawing Title:
East & North Elevation

Client:
Mr & Mrs Porter

Scale: 1:100 @ A3	Date: Nov. 23	Drawn by: IMG
----------------------	------------------	------------------

Job No: W230 157	Drawing No: SK04	Rev: B
---------------------	---------------------	-----------

© This drawing, its contents, and all information contained therein is protected by copyright to Welsh Oak Frame Ltd. Its not to be used by third parties without written consent from Welsh Oak Frame Ltd. Note these aren't construction drawings, and should not be scaled from to build off.



Belmont Yard, Station Rd,
Caersws, Powys. SY17 5EQ
Phone 01686 688000
Email Info@welshoakframe.com



Project Title:
Hill Farm, Akeley Road,
Buckinghamshire. MK18 5BL

Drawing Title:
Existing Site Plan

Client:
Mr & Mrs Porter

Scale: 1:1000 @ A3	Date: Nov. 23	Drawn by: IMG
-----------------------	------------------	------------------

Job No: W230 157	Drawing No: SK10	Rev: B
---------------------	---------------------	-----------

 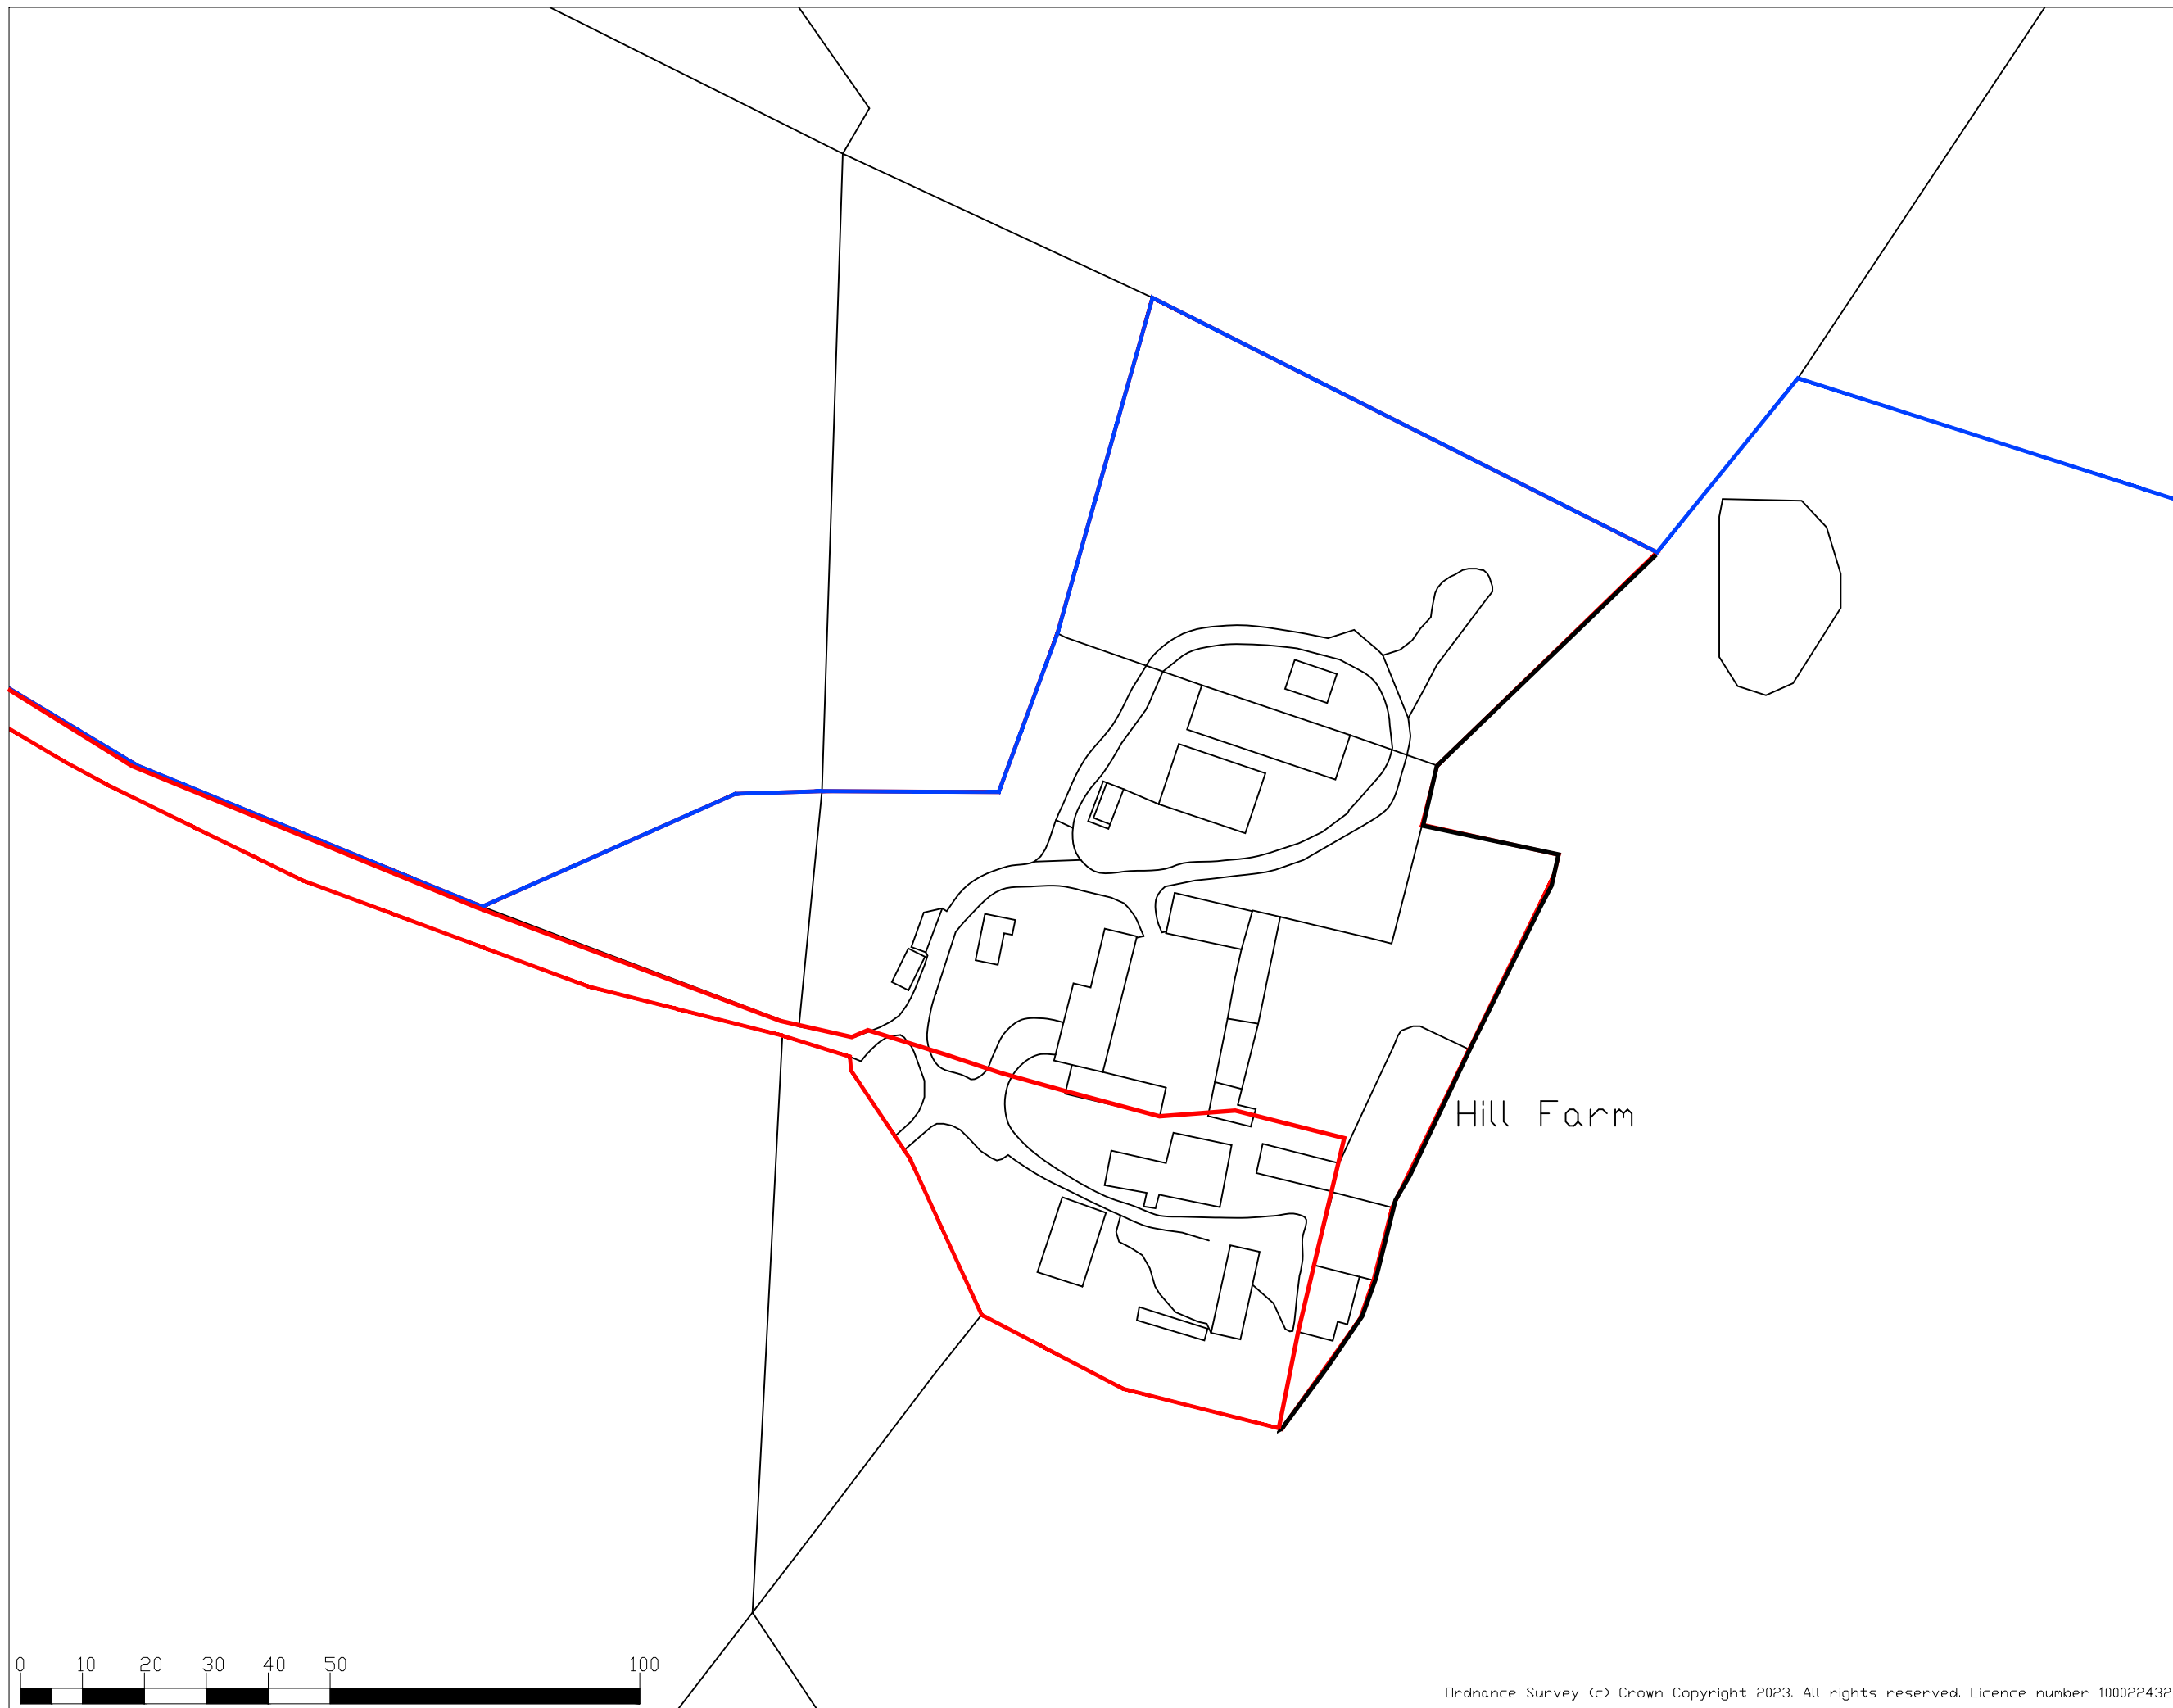

© This drawing, its contents, and all information contained therein is protected by copyright to Welsh Oak Frame Ltd. Its not to be used by third parties without written consent from Welsh Oak Frame Ltd. Note these aren't construction drawings, and should not be scaled from to build off.



Belmont Yard, Station Rd,
Caersws, Powys. SY17 5EQ
Phone 01686 688000
Email Info@welshoakframe.com


Project Title:
Hill Farm, Akeley Road,
Buckinghamshire. MK18 5BL

Drawing Title:
Proposed Site Plan


Client:
Mr & Mrs Porter

Scale: 1:1000 @ A3	Date: Nov. 23	Drawn by: IMG
-----------------------	------------------	------------------

Job No: W230 157	Drawing No: SK11	Rev: B
---------------------	---------------------	-----------

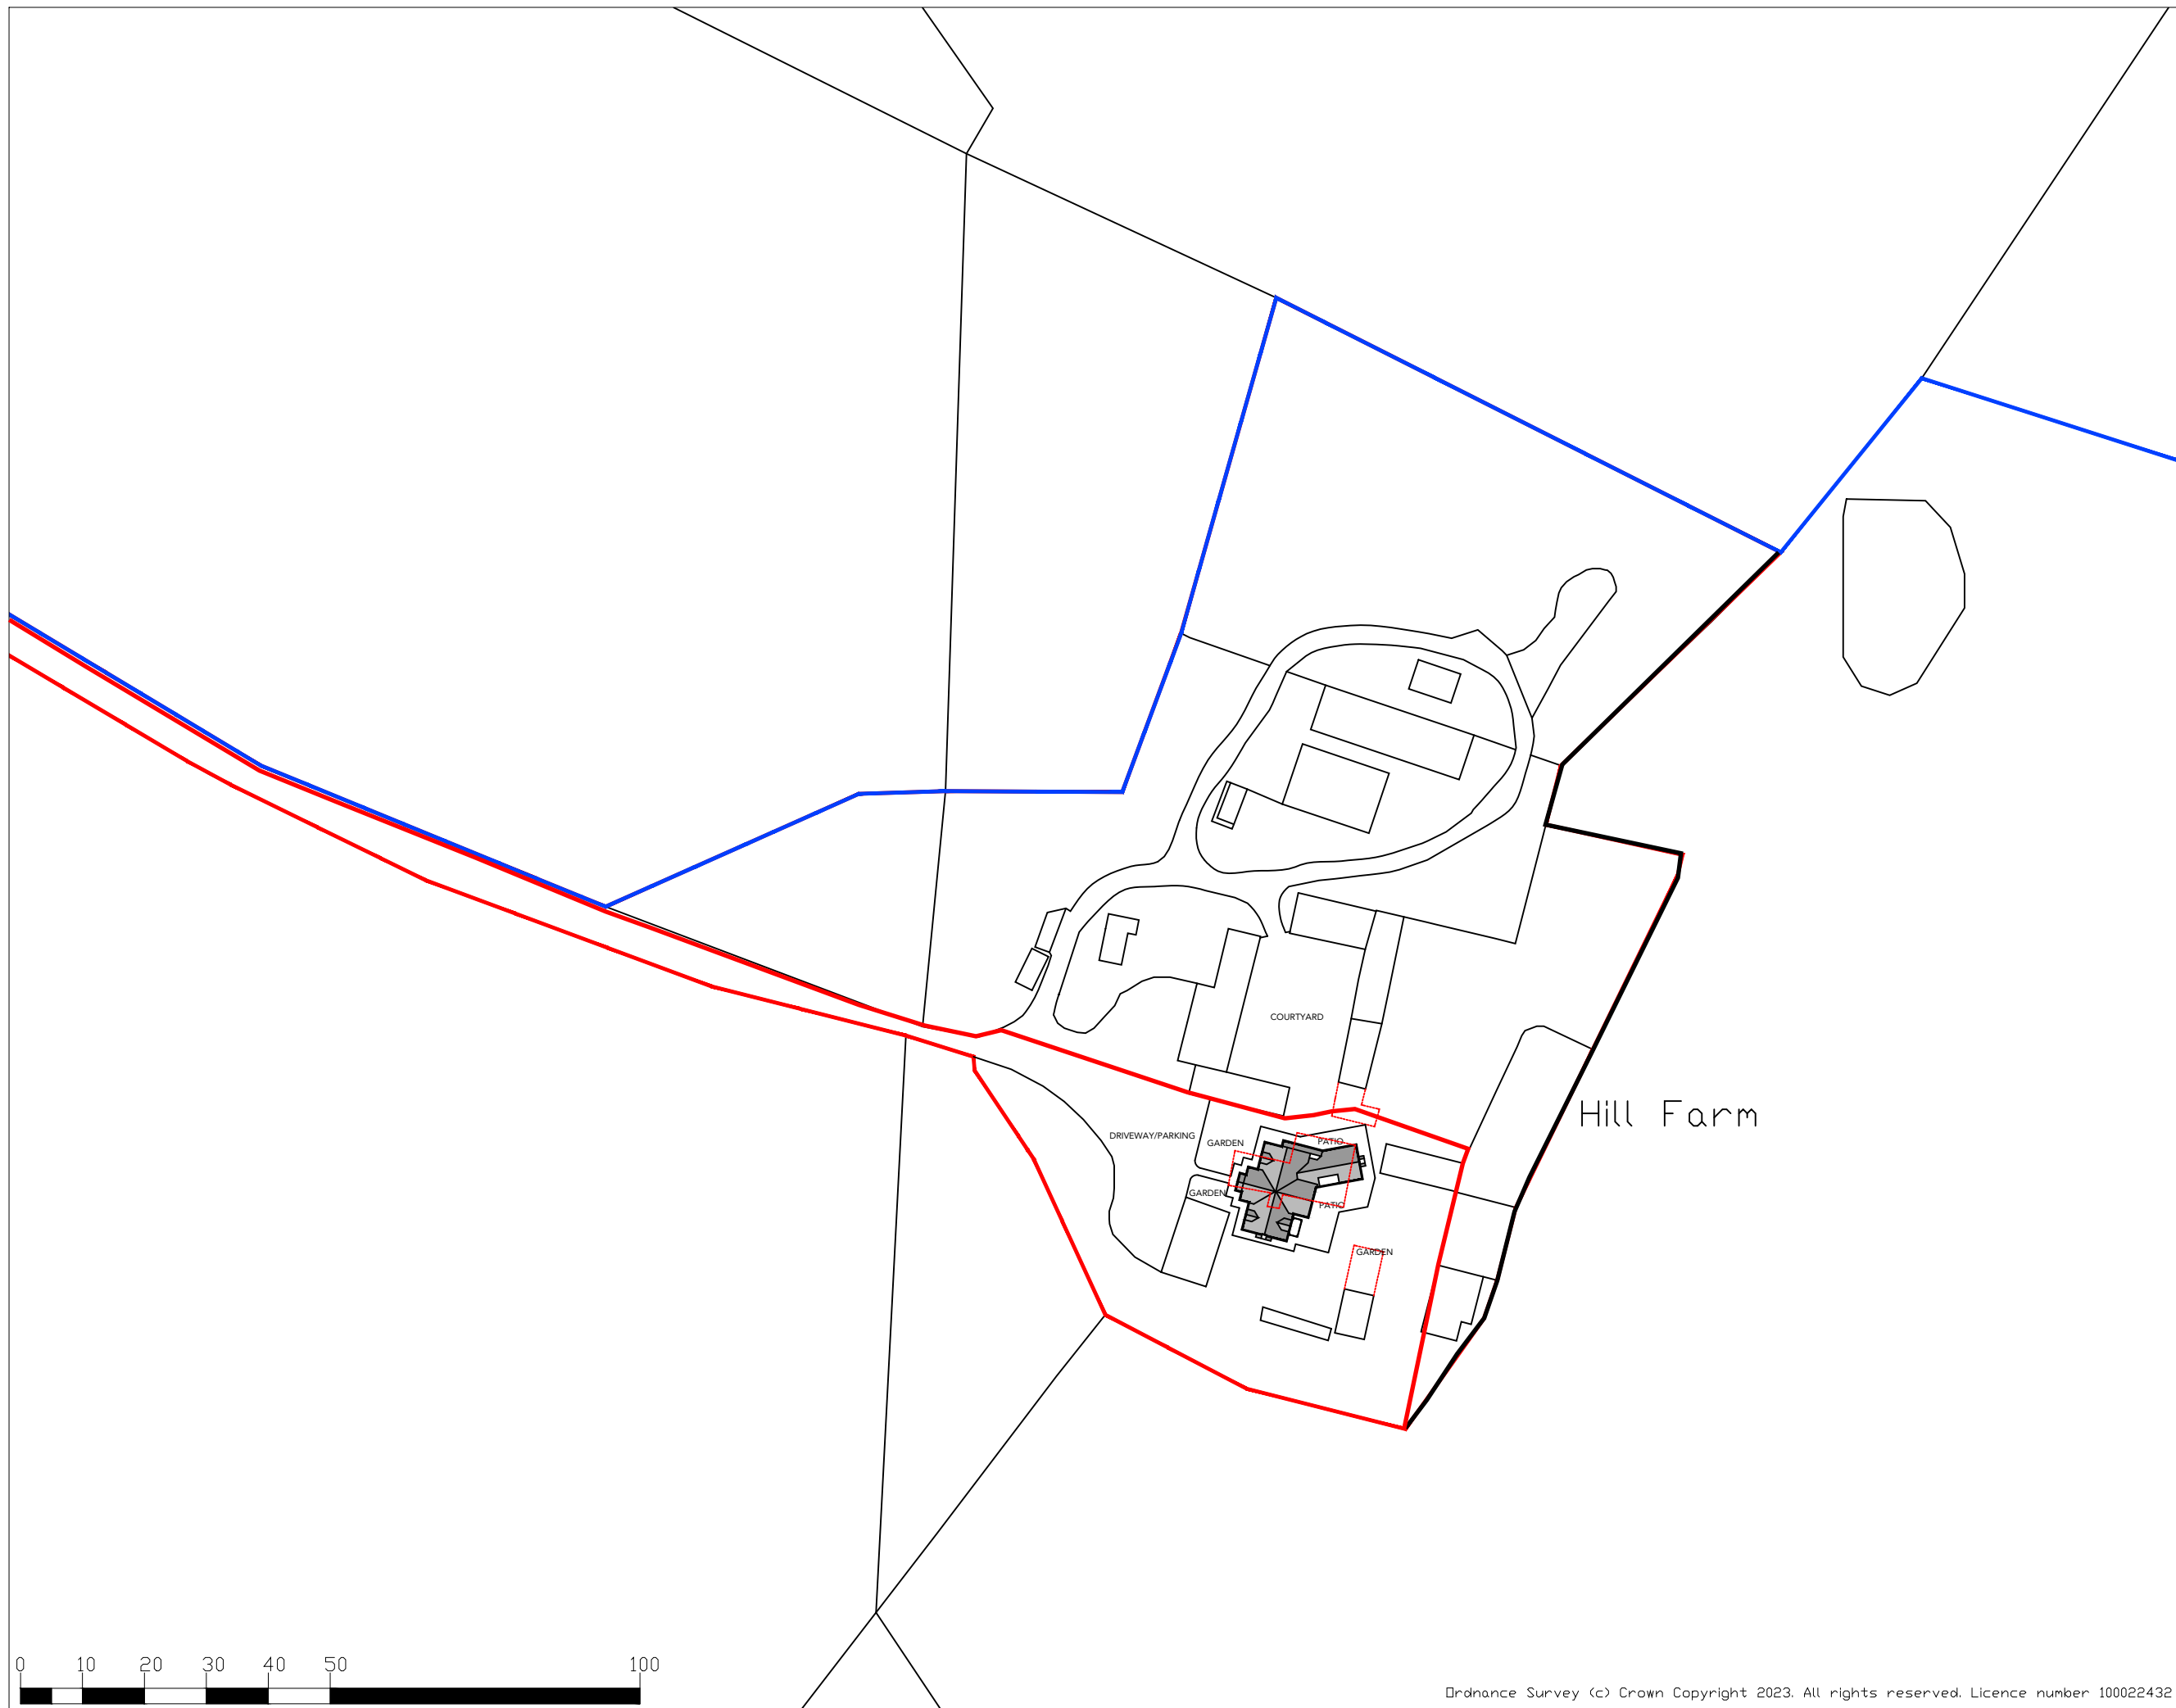

© This drawing, its contents, and all information contained therein is protected by copyright to Welsh Oak Frame Ltd. Its not to be used by third parties without written consent from Welsh Oak Frame Ltd. Note these aren't construction drawings, and should not be scaled from to build off.

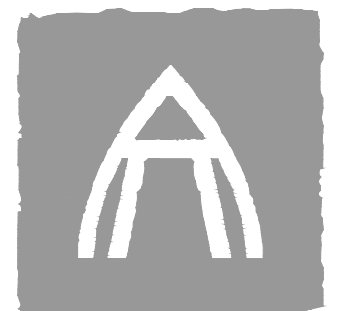

**WELSH
OAK
FRAME**

Belmont Yard, Station Rd,
Caersws, Powys. SY17 5EQ
Phone 01686 688000
Email Info@welshoakframe.com

Project Title:
Hill Farm, Akeley Road,
Buckinghamshire. MK18 5BL

Drawing Title:
Location Plan

Client:
Mr & Mrs Porter

Scale: 1:2500 @ A3	Date: Nov. 23	Drawn by: IMG
------------------------------	-------------------------	-------------------------

Job No: W230 157	Drawing No: SK12	Rev: B
----------------------------	----------------------------	------------------

