



**EXISTING GROUND FLOOR PLAN**  
(SCALE 1:50)

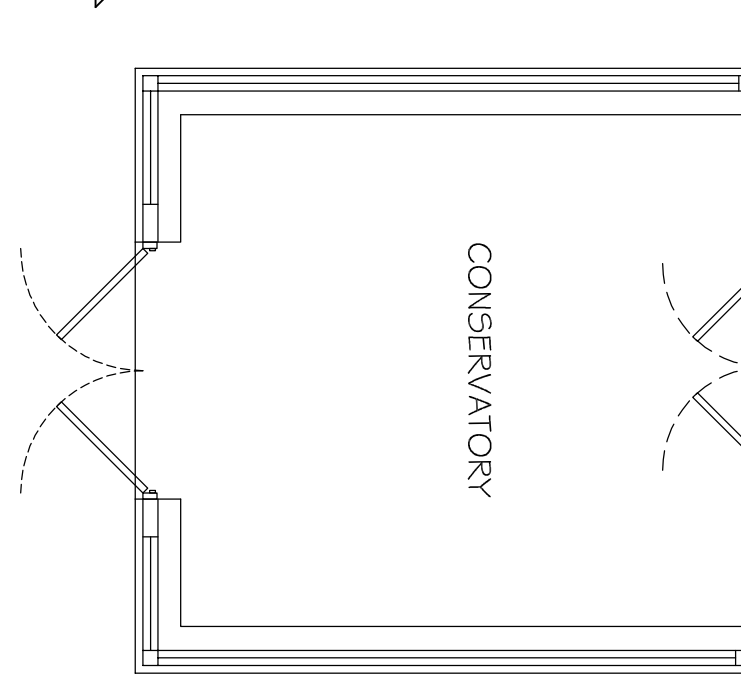


**PROPOSED GROUND FLOOR PLAN**  
(SCALE 1:50)

PROPOSED 980x1340 VELUX HERITAGE ROOF LIGHT

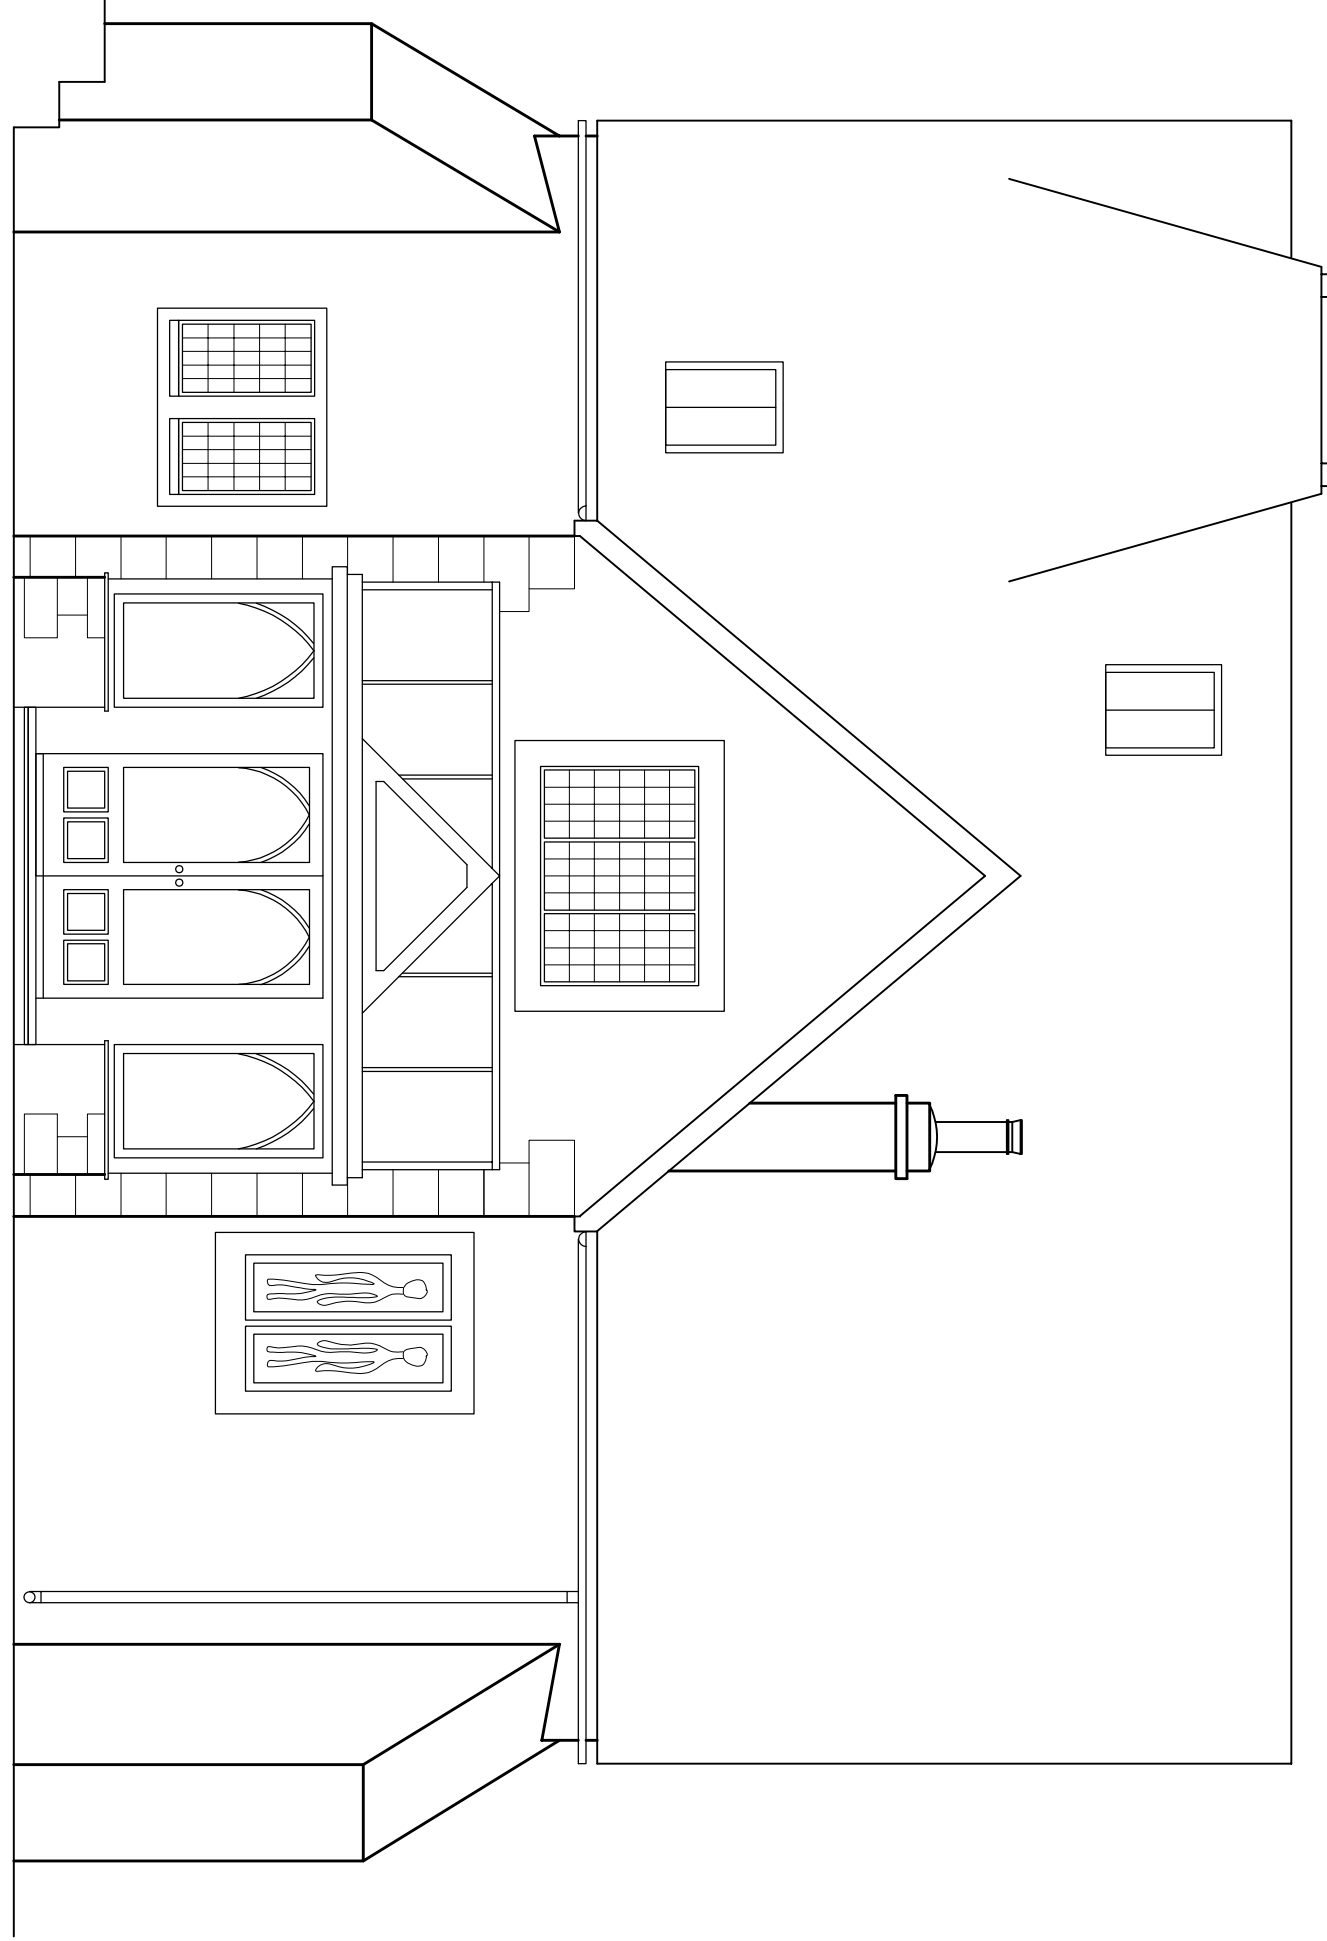


**EXISTING REAR ELEVATION**  
(SCALE 1:50)

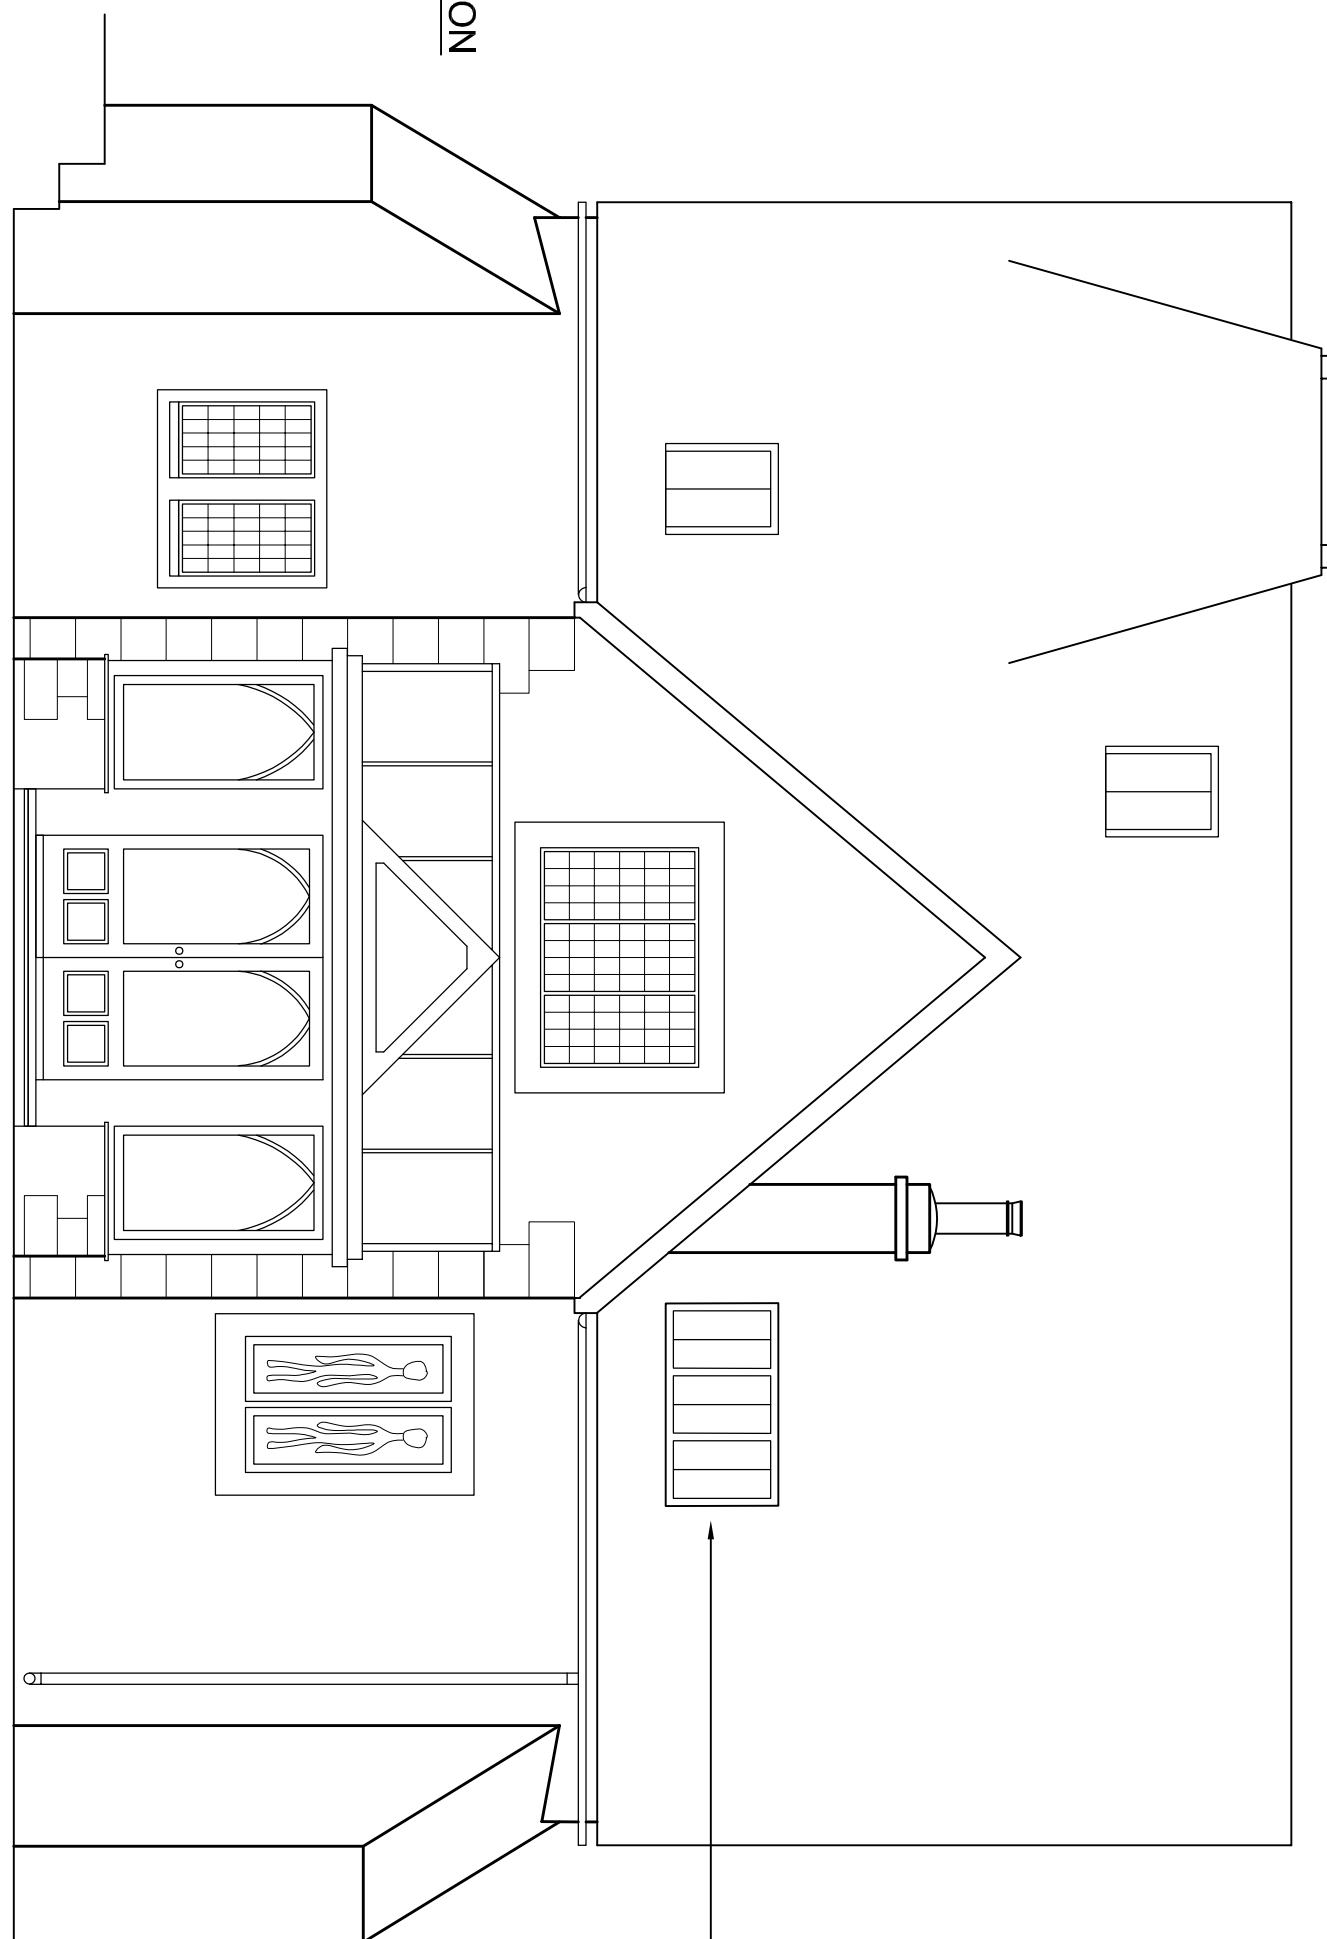

**PROPOSED REAR ELEVATION**  
(SCALE 1:50)

PROPOSED 980x1340 VELUX HERITAGE ROOF LIGHT

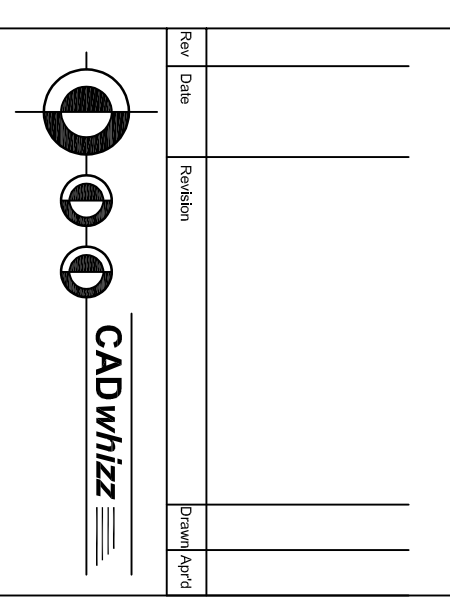

**Client:**  
Mr R KING & Mr T FITZPATRICK  
OLD CHURCH HOUSE  
LEIGHTON BUZZARD, LU7 0QU

**Project:**  
INSTALLATION OF VELUX  
ROOF LIGHT AT  
OLD CHURCH HOUSE  
GROVE

**Title:**  
EXISTING & PROPOSED  
PLAN & ELEVATIONS

**Scale:**  
1:50 @ A1

**Date:**  
JANUARY 2024

**Drawn By:**  
3698-01