



IMPORTANT NOTES

LA ARCHITECTS OWN THE COPYRIGHT OF THIS DRAWING. THIS DRAWING IS NOT TO BE USED/ ALTERED/ CHANGED BY ANY OTHER PARTY WITHOUT WRITTEN CONSENT FROM LA ARCHITECTS.


1:1250 LOCATION PLAN



PLANNING

WWW.LEESARCHITECTS.CO.UK

Revisions



LEES ARCHITECTS

EMAIL: STUART@LEESARCHITECTS.CO.UK TEL: 07581475019


Site Address  
92 PULLER ROAD  
BARNET  
EN5 4 HD

Job Title  
GROUND FLOOR AND FIRST  
FLOOR SIDE EXTENSION


Drawing Title  
EXISTING PLANS

Scale 1:50 @ A1 Date 11/23 Drawn by SB


Paper Size: A1 Dwg. No.: 92 PR 001 Rev.

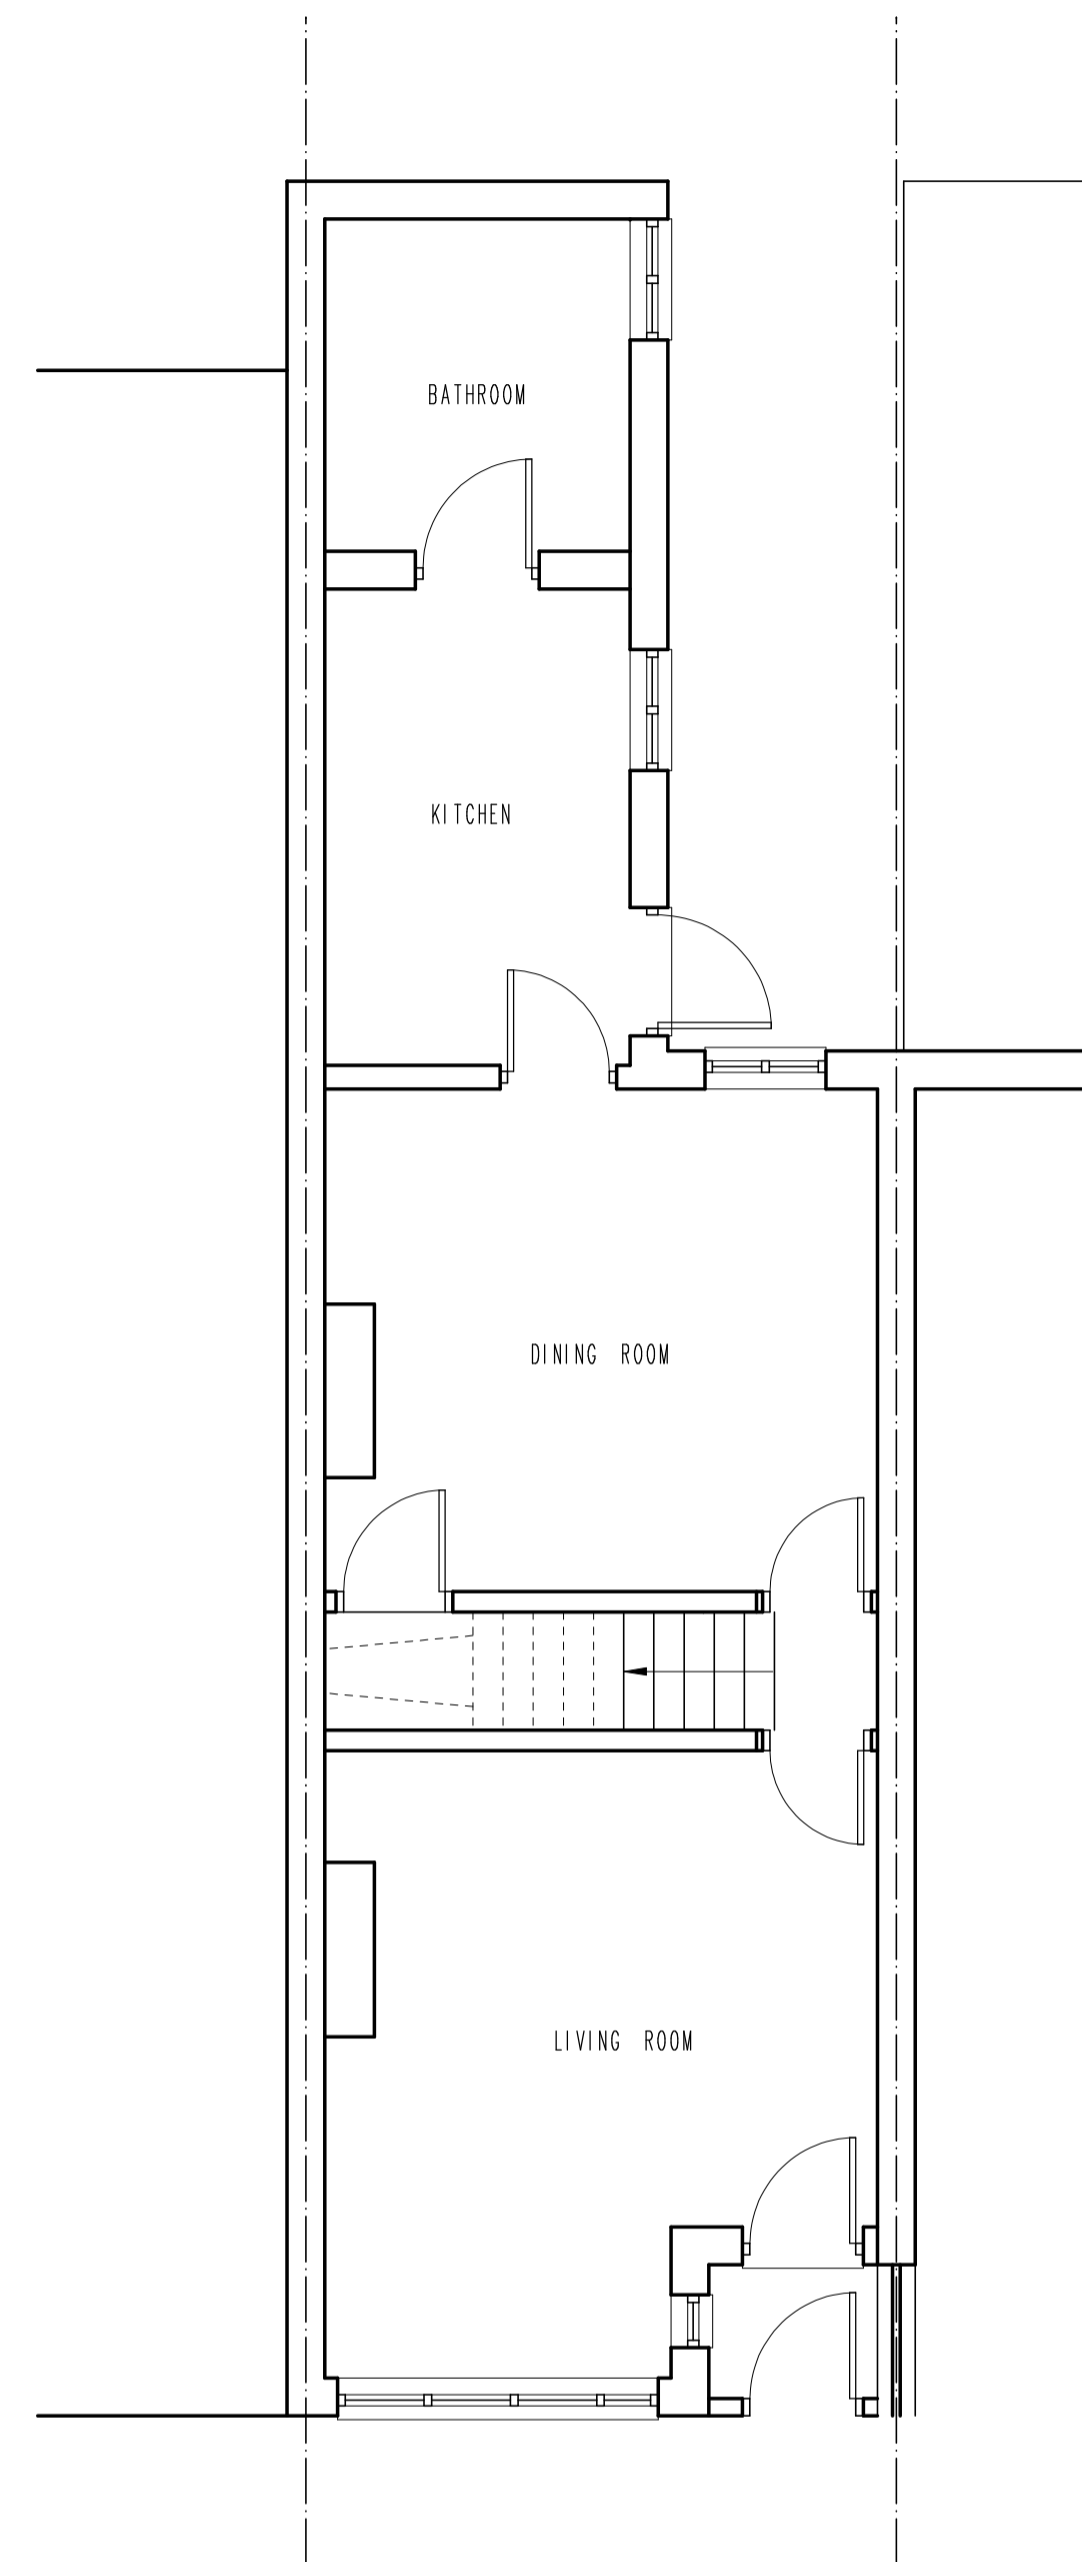

EXISTING GROUND FLOOR PLAN

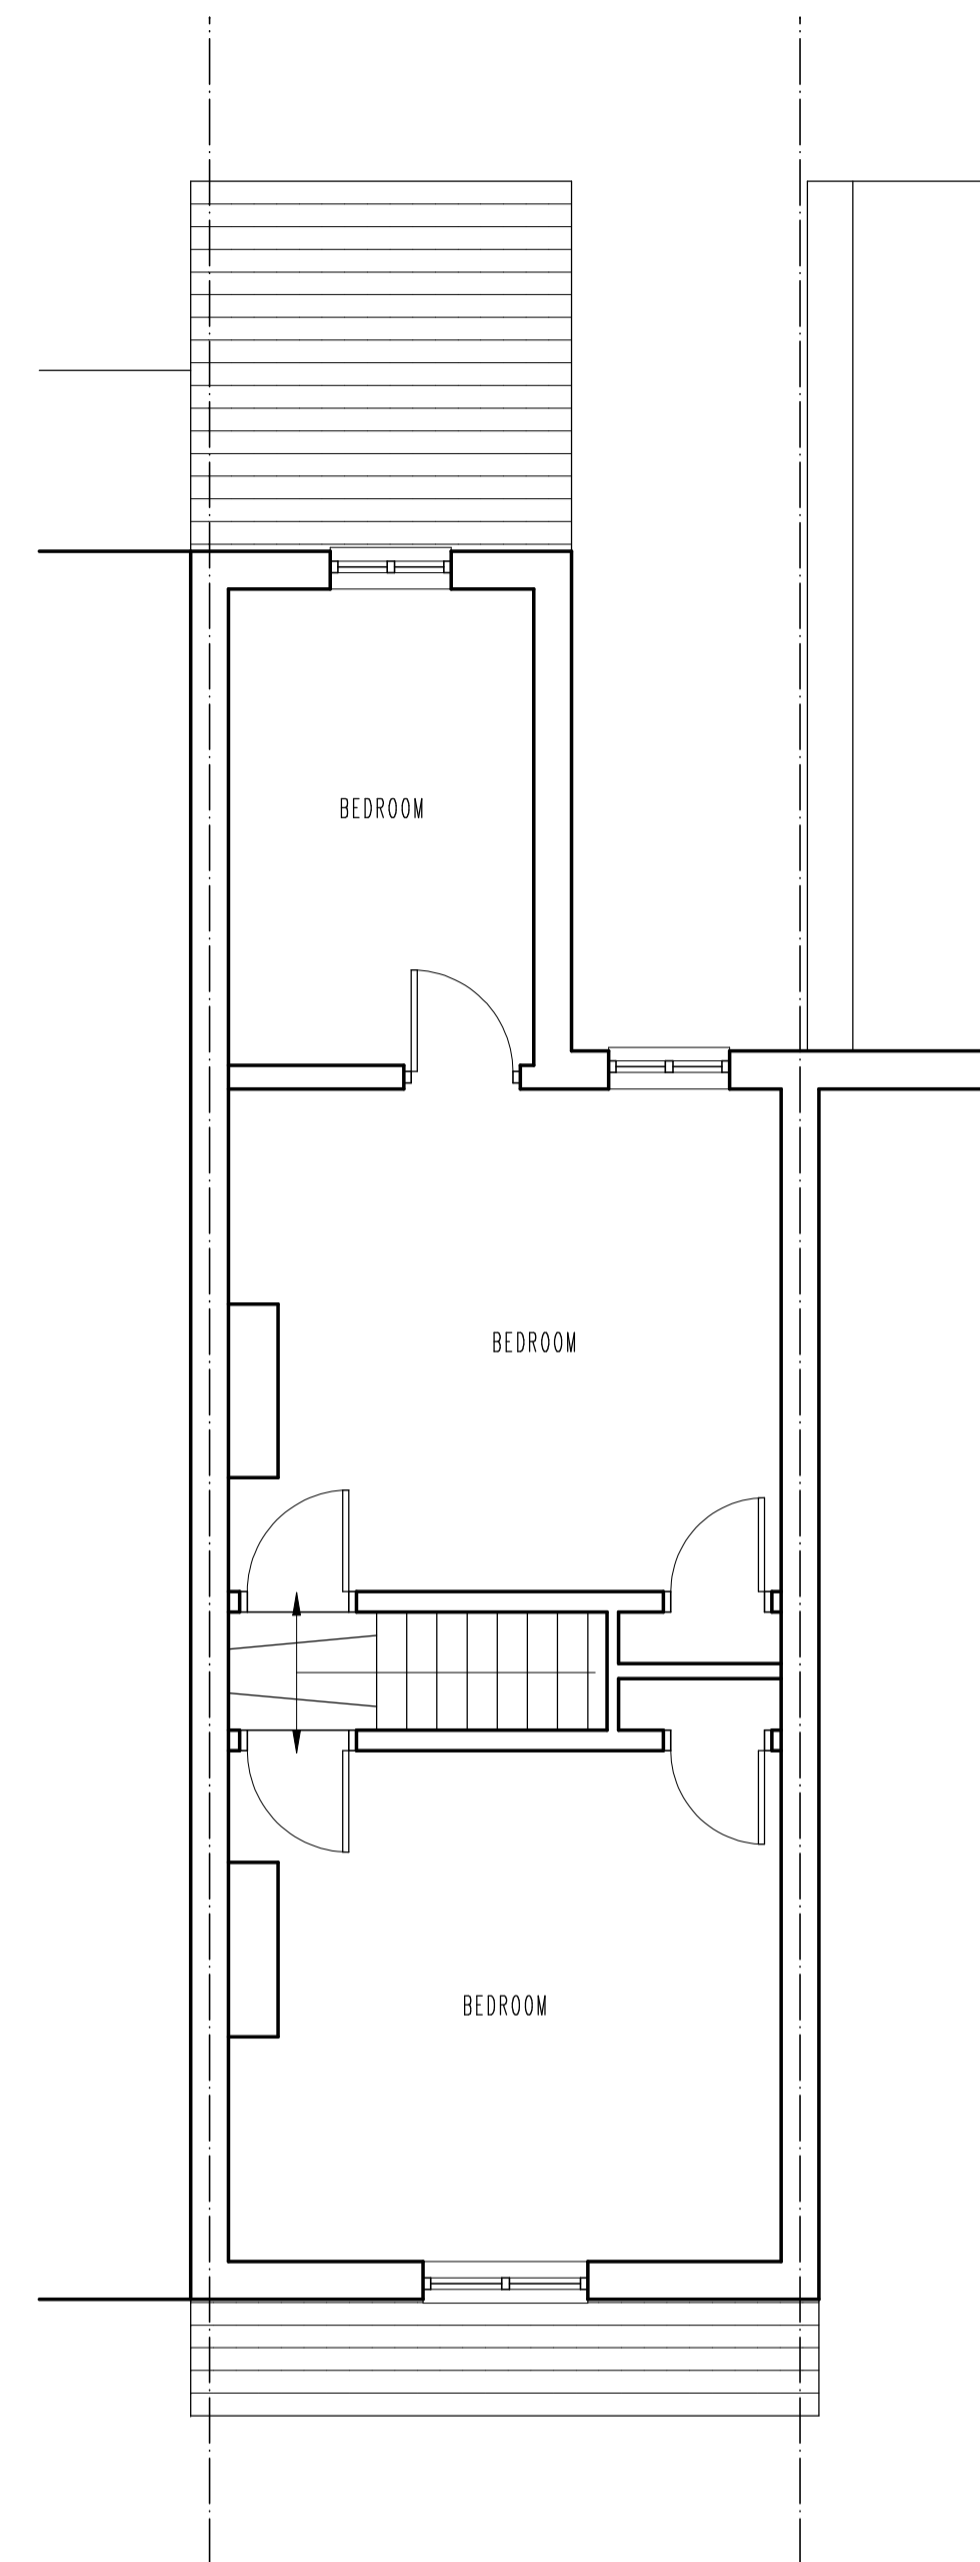

EXISTING FIRST FLOOR PLAN

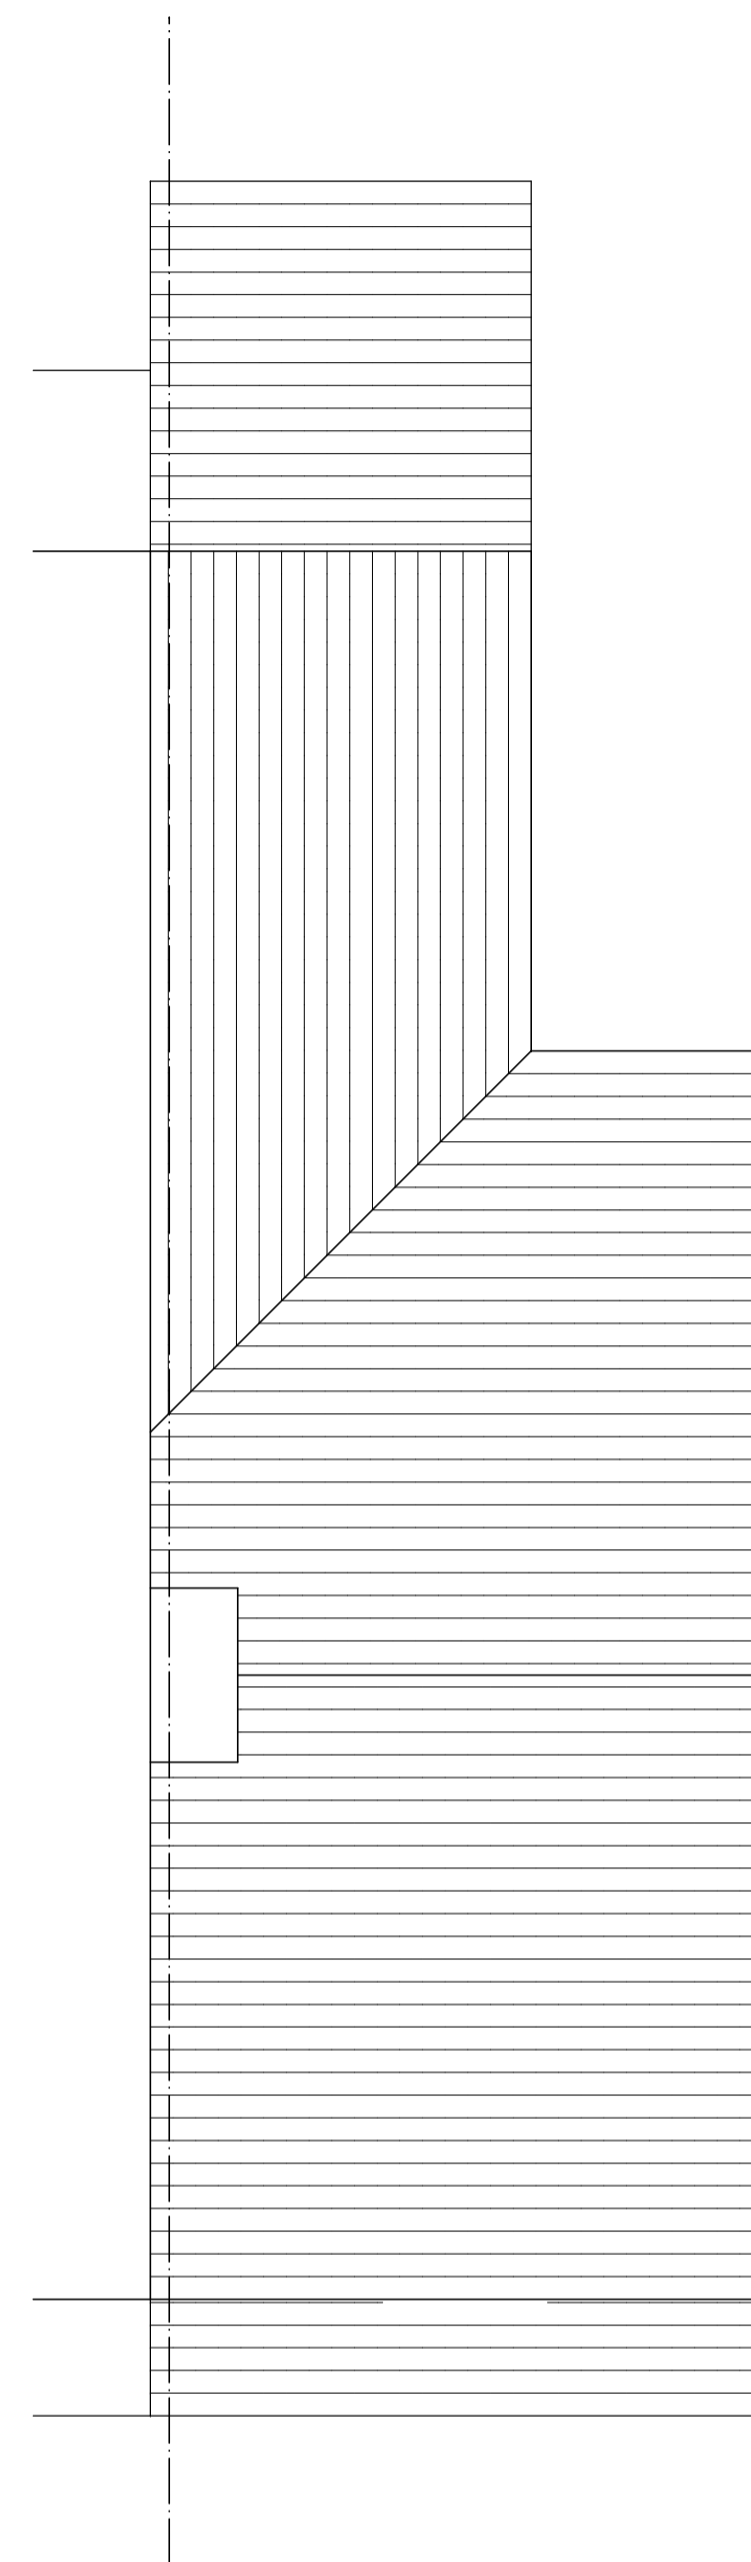

EXISTING ROOF PLAN