



IMPORTANT NOTES
 LA ARCHITECTS OWN THE COPYRIGHT OF THIS DRAWING. THIS DRAWING IS NOT TO BE USED/ ALTERED/ CHANGED BY ANY OTHER PARTY WITHOUT WRITTEN CONSENT FROM LA ARCHITECTS.

1:1250 LOCATION PLAN



PLANNING

No. Date By Contents

WWW.LEESARCHITECTS.CO.UK

Revisions

EMAIL: STUART@LEESARCHITECTS.CO.UK TEL: 07581475019

Site Address
 92 PULLER ROAD
 BARNET
 EN5 4 HD


Job Title
 GROUND FLOOR REAR EXTENSION

Drawing Title
 PROPOSED PLANS


Scale 1:50
 @ A1 Date 11/23 Drawn by SB

Paper Size: A1
 Dwg No. 92 PR 002 Rev.


EXTENT MATCHES EXISTING REAR WALL

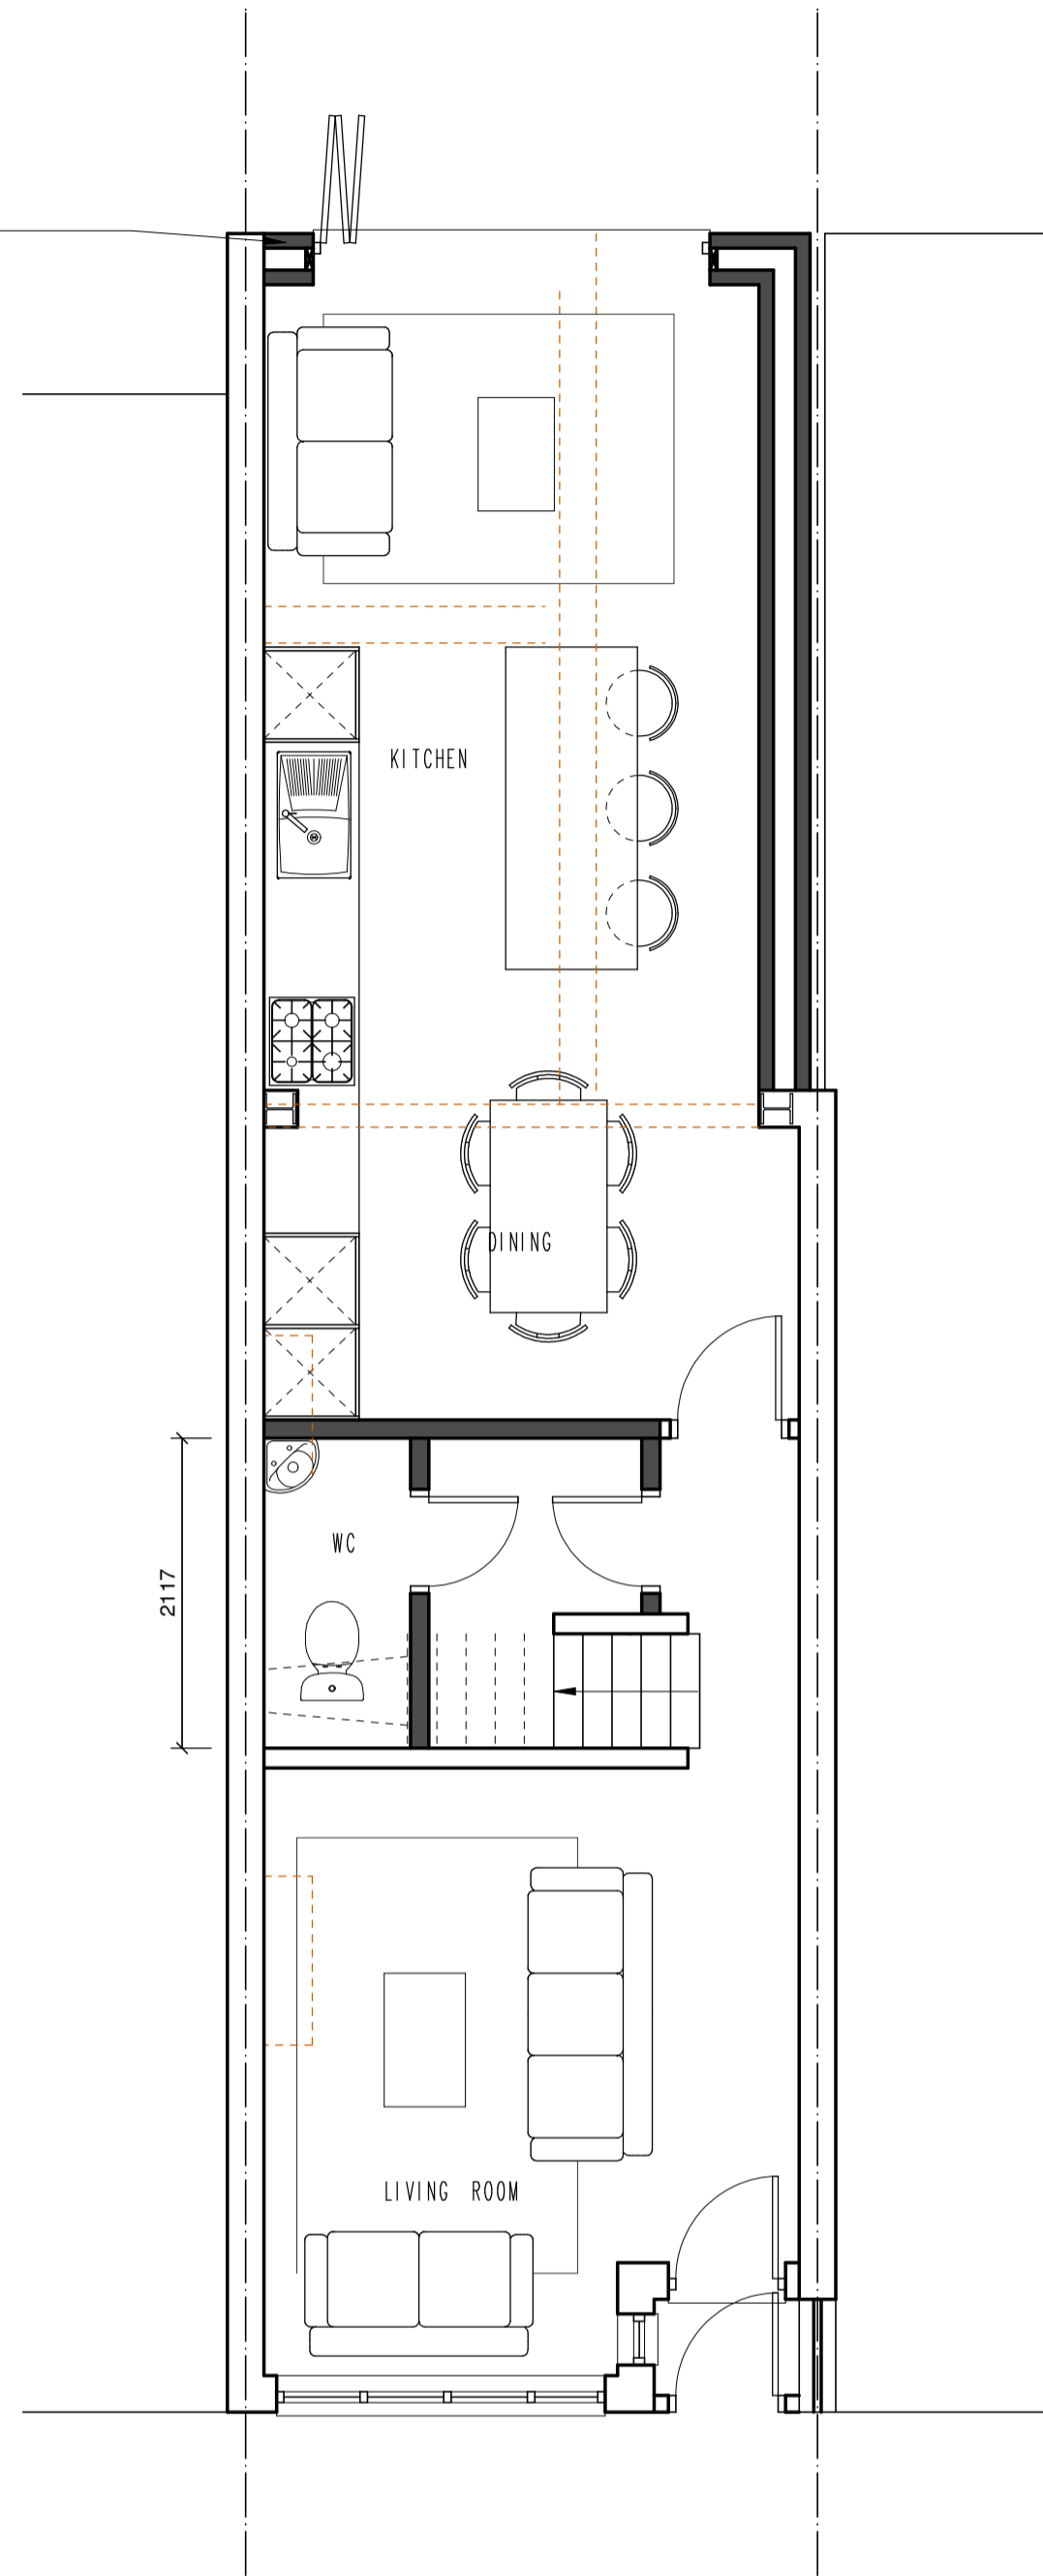

PROPOSED GROUND FLOOR PLAN

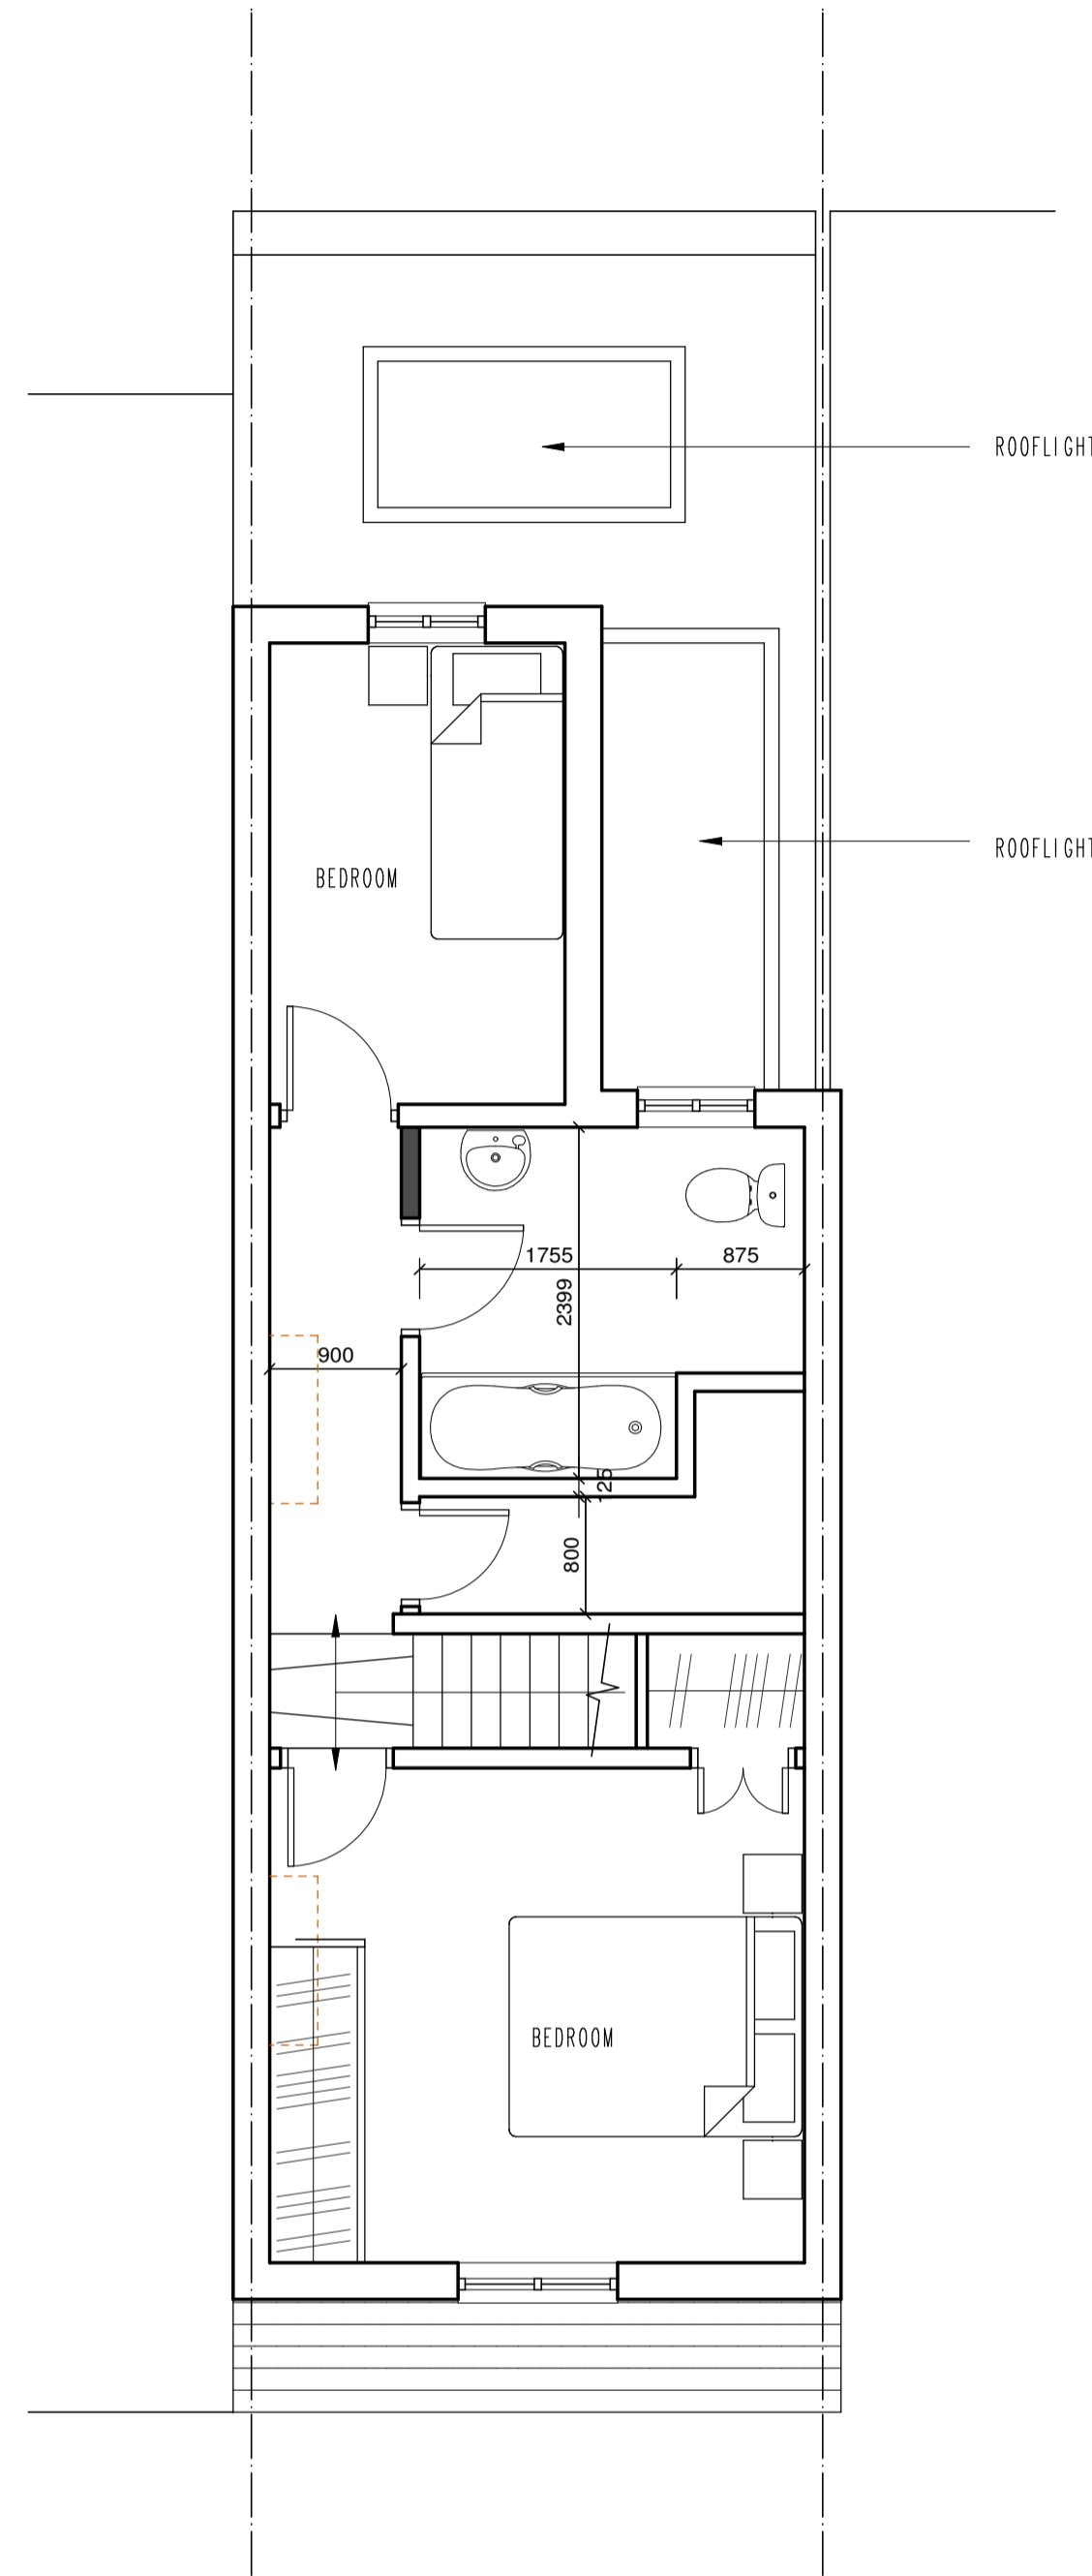

PROPOSED FIRST FLOOR PLAN

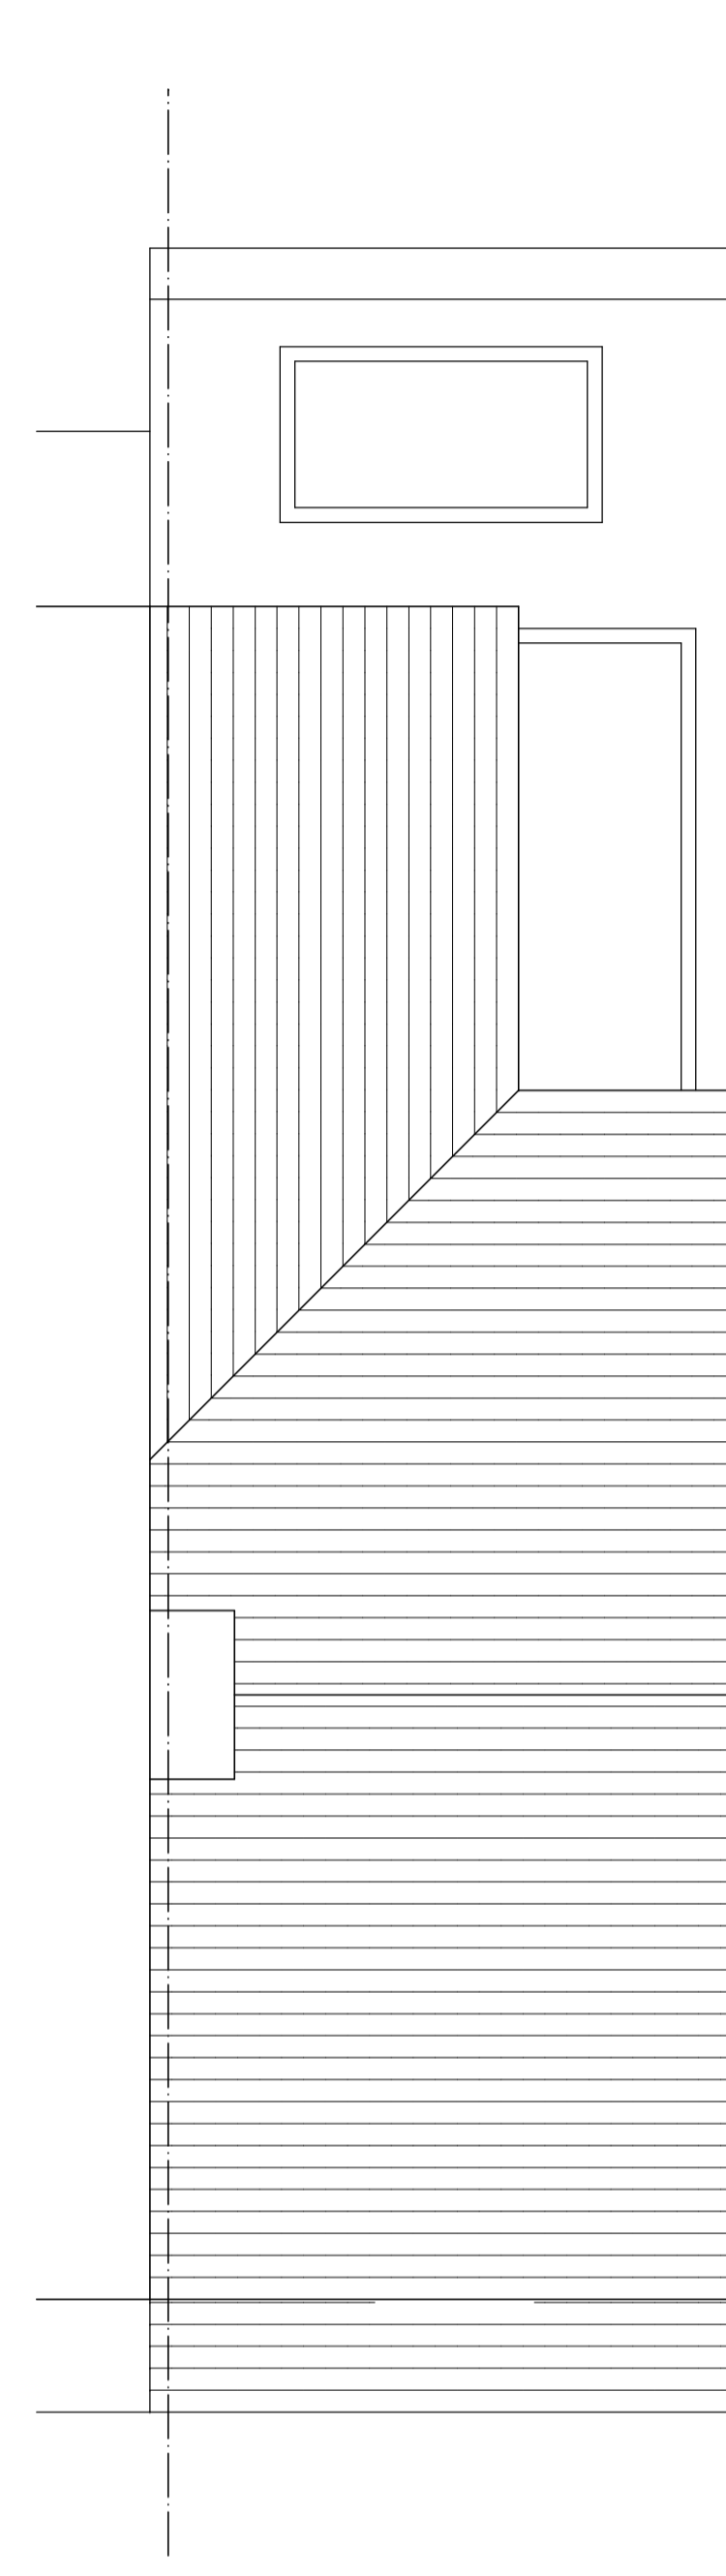

PROPOSED ROOF PLAN