



IMPORTANT NOTES  
 LA ARCHITECTS OWN THE COPYRIGHT OF THIS DRAWING. THIS DRAWING IS NOT TO BE USED/ ALTERED/ CHANGED BY ANY OTHER PARTY WITHOUT WRITTEN CONSENT FROM LA ARCHITECTS.

1:1250 LOCATION PLAN



PLANNING

No. Date By Contents

WWW.LEESARCHITECTS.CO.UK

Revisions



EMAIL: STUART@LEESARCHITECTS.CO.UK TEL: 07581475019

Site Address

92 PULLER ROAD  
 BARNET  
 EN5 4 HD

Job Title


LOFT CONVERSION

Drawing Title


PROPOSED PLANS

Scale 1:50  
 @ A1 Date 11/23 Drawn by SB


Paper Size: A1  
 Org. No. 92 PR 01 Rev.

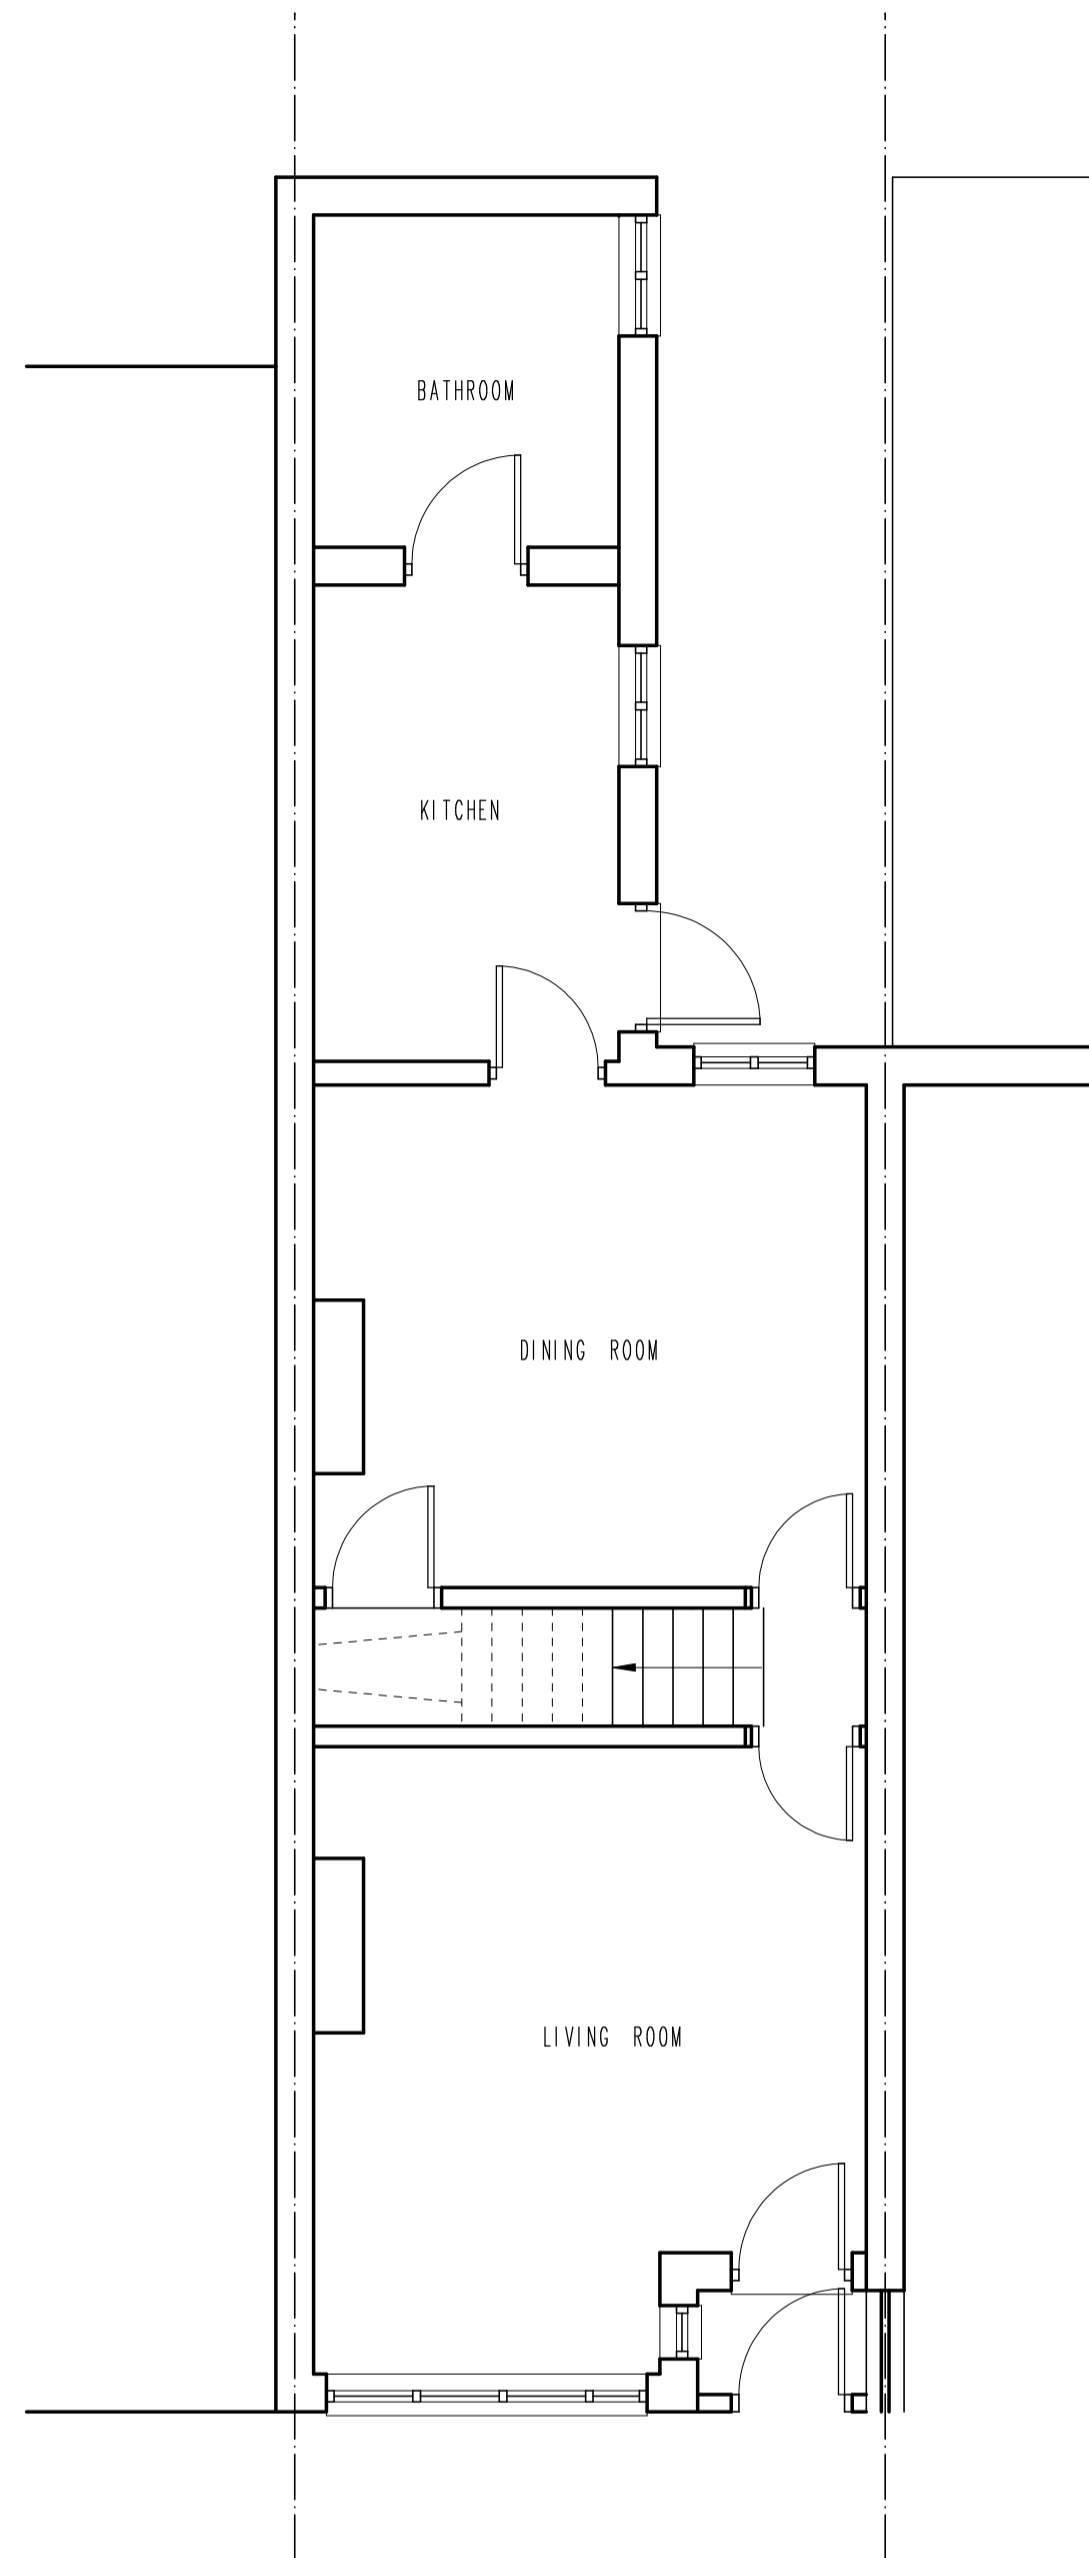


PROPOSED GROUND FLOOR PLAN

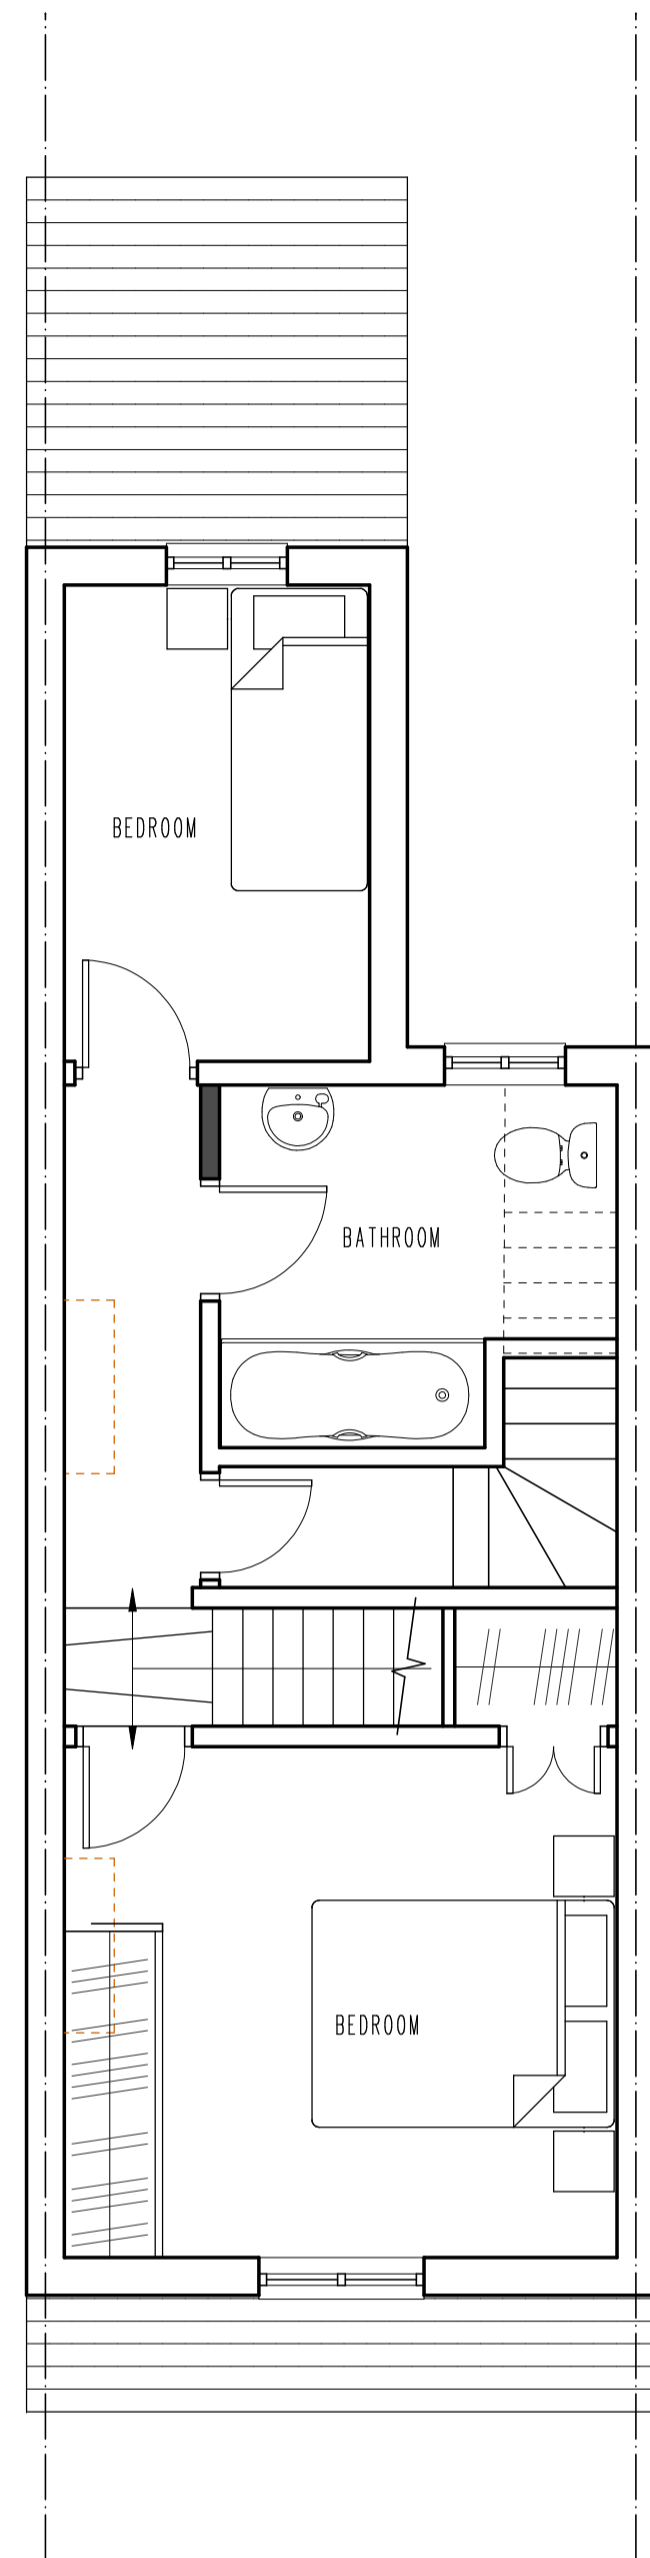

PROPOSED FIRST FLOOR PLAN

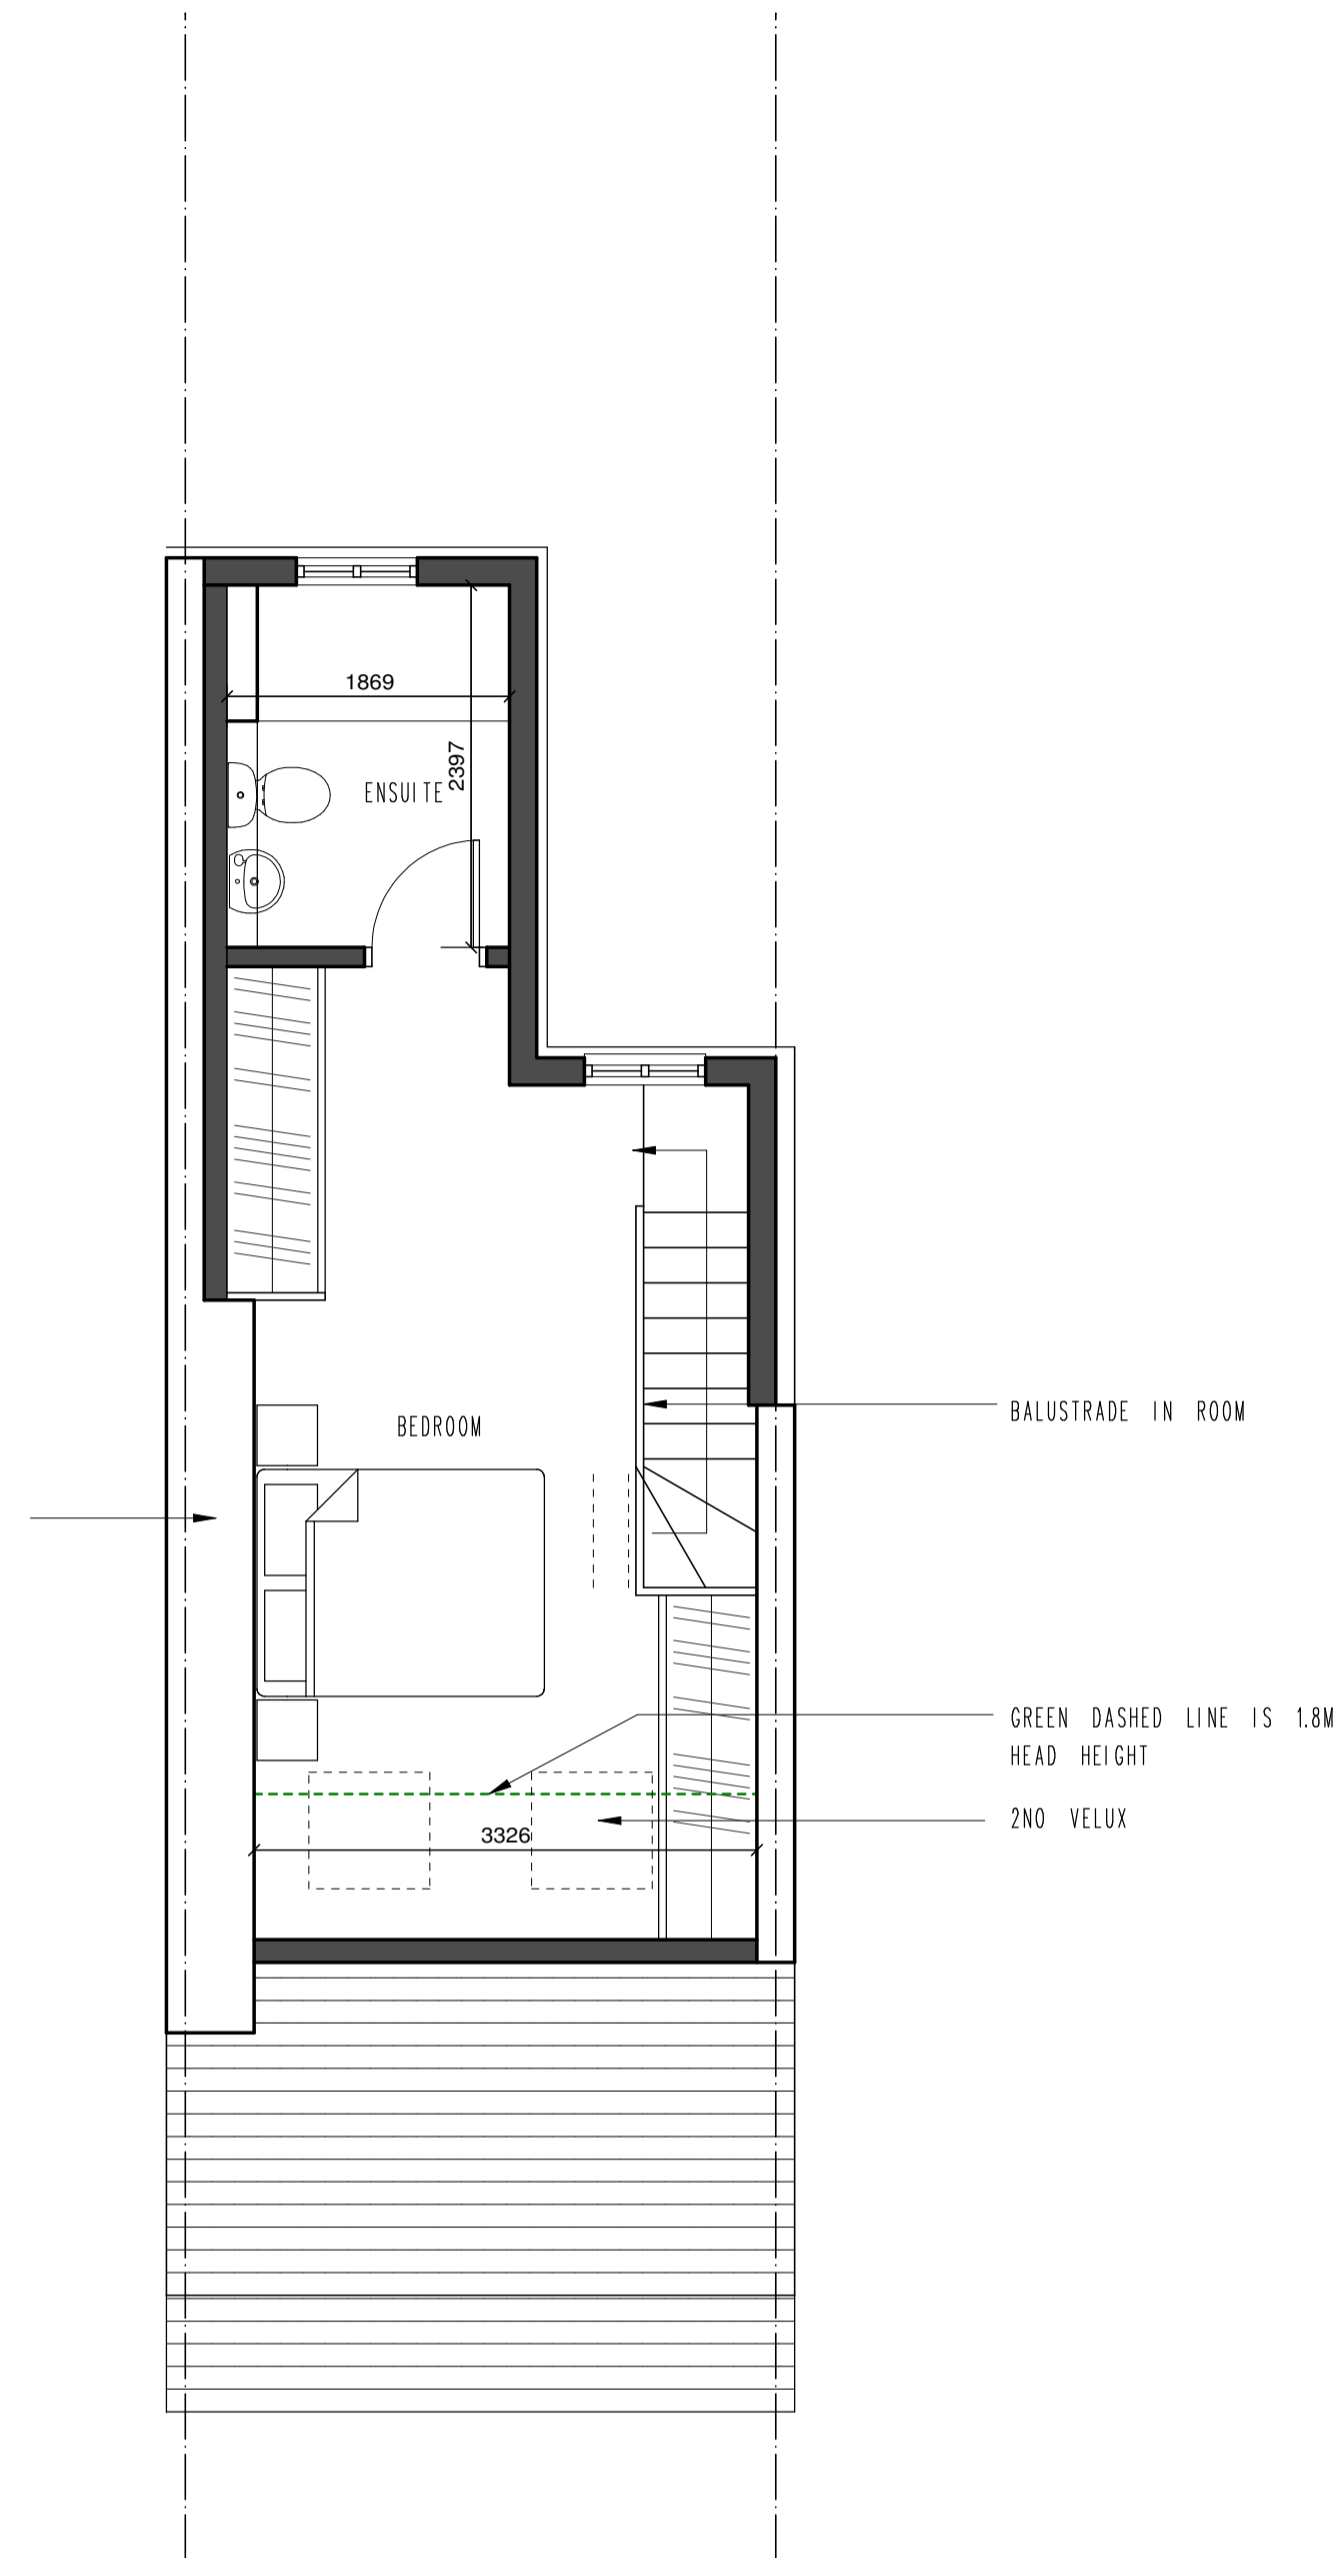

PROPOSED SECOND FLOOR PLAN

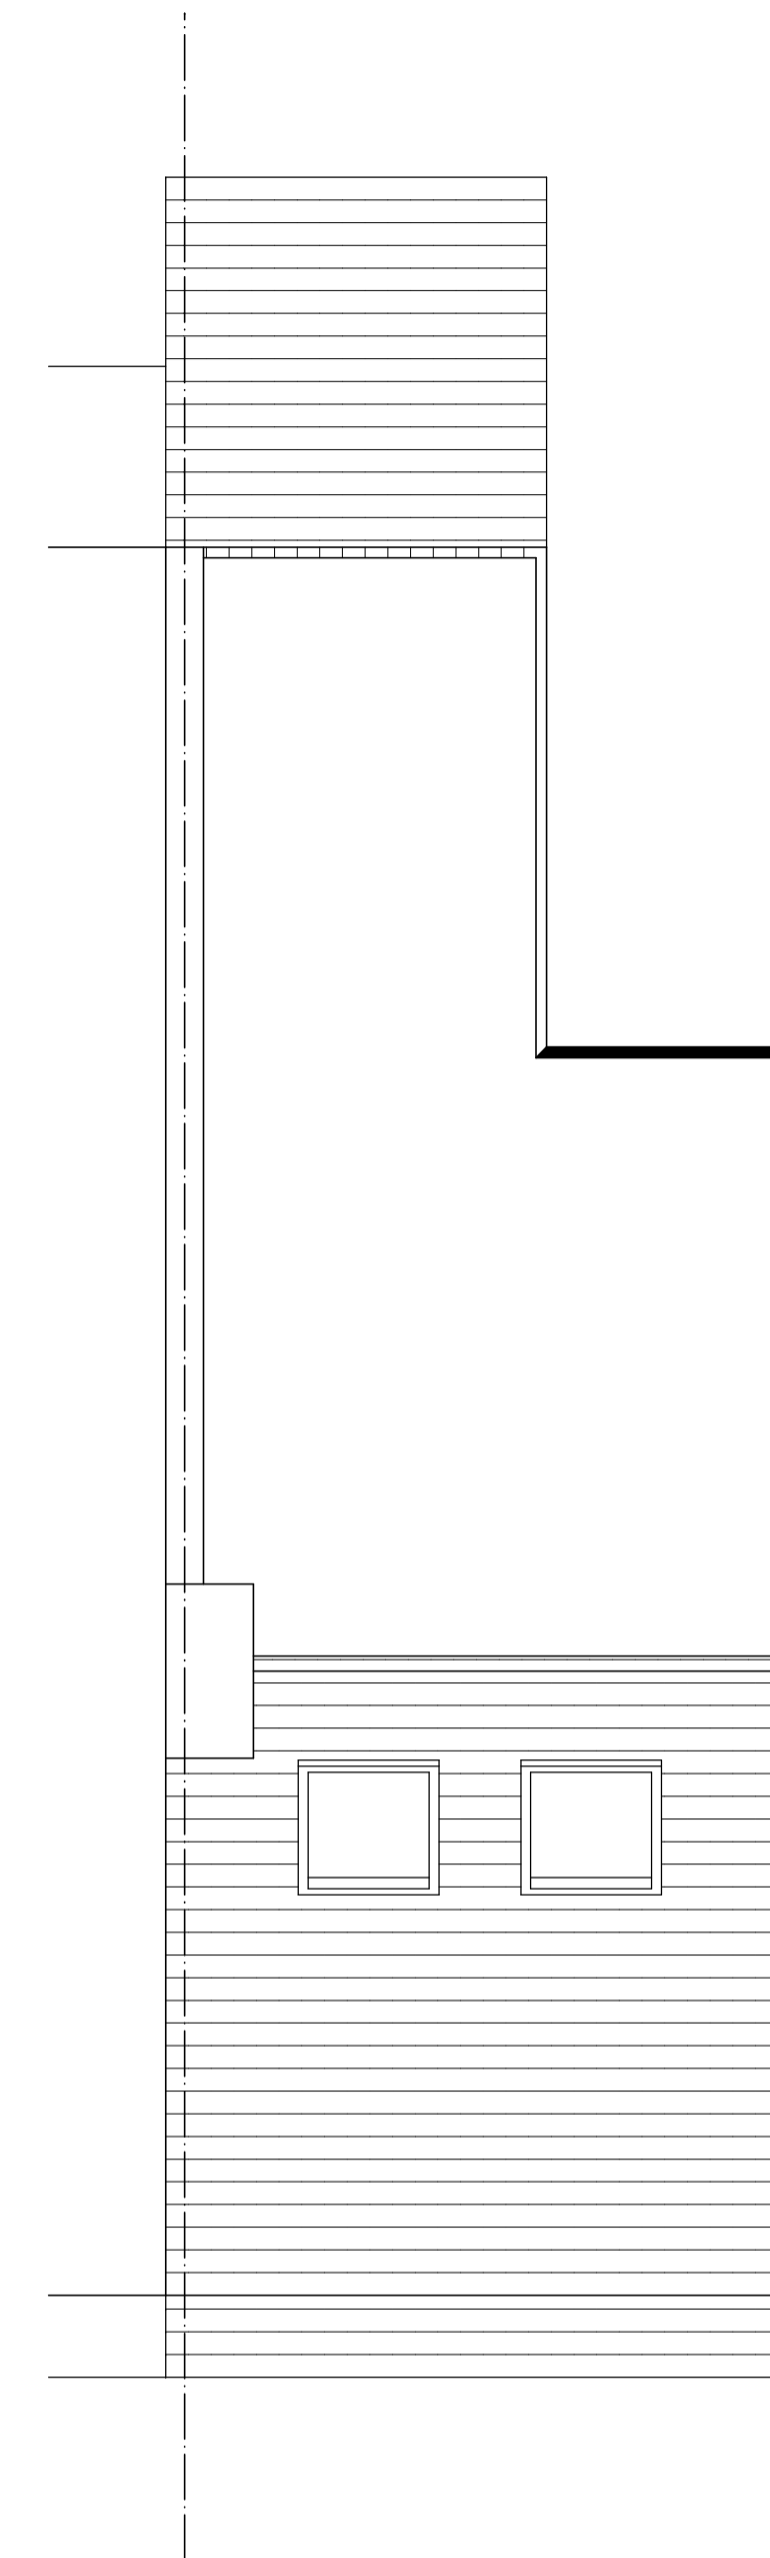

PROPOSED ROOF PLAN