



IMPORTANT NOTES
 LA ARCHITECTS OWN THE COPYRIGHT OF THIS DRAWING. THIS DRAWING IS NOT TO BE USED/ ALTERED/ CHANGED BY ANY OTHER PARTY WITHOUT WRITTEN CONSENT FROM LA ARCHITECTS.

1:1250 LOCATION PLAN



PLANNING

No.	Date	By	Contents

WWW.LEESARCHITECTS.CO.UK

Revisions

EMAIL: STUART@LEESARCHITECTS.CO.UK TEL: 07581475019


Site Address
 92 PULLER ROAD
 BARNET
 EN5 4 HD

Job Title
 LOFT CONVERSION

Drawing Title
 EXISTING AND PROPOSED ELEVATIONS

Scale 1:50 @ A1	Date 11/23	Drawn by SB
------------------------------	----------------------	-----------------------


Paper Size A1	Org. No. 02PR 012	Rev.
-------------------------	-----------------------------	-------------

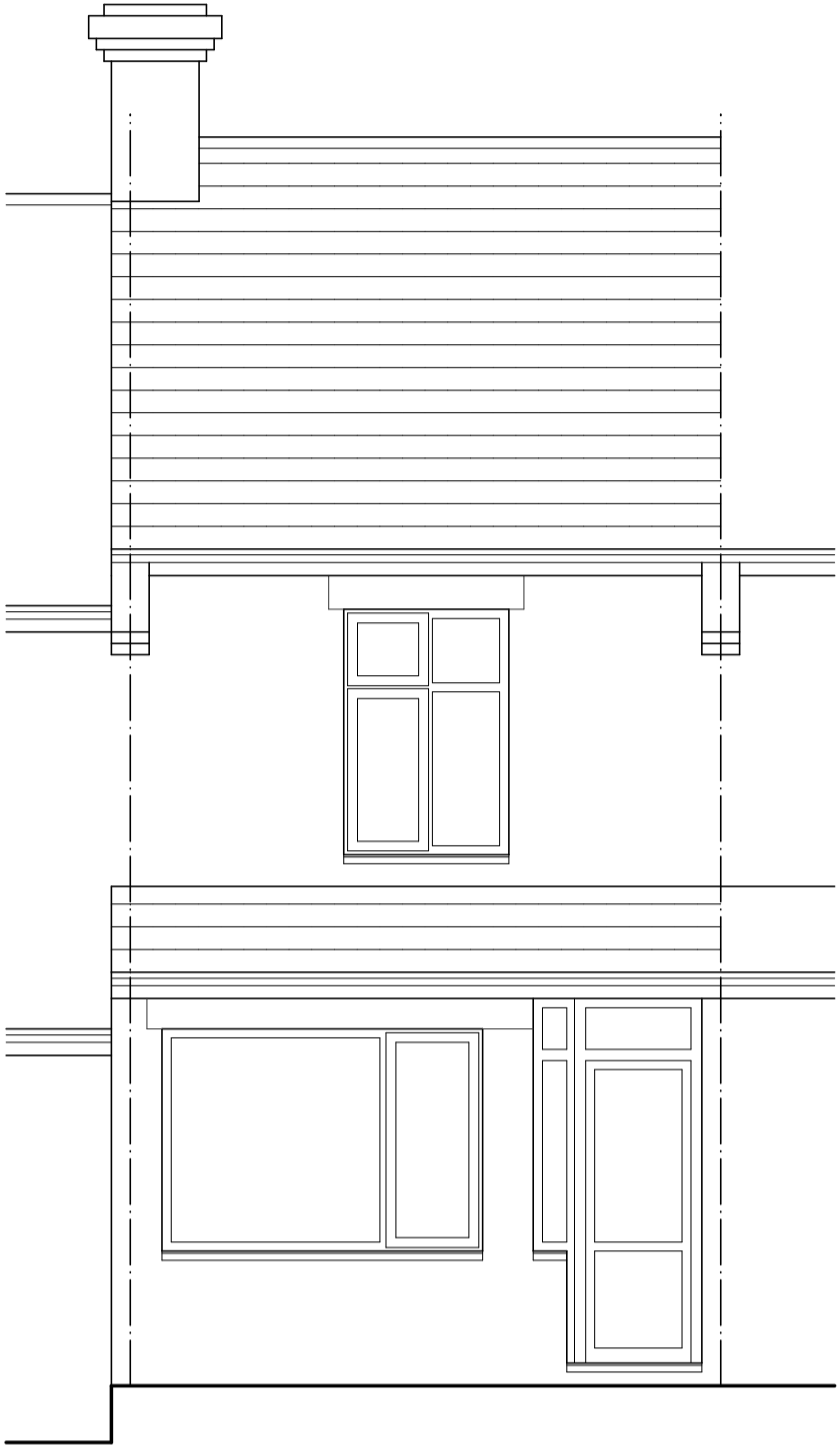

EXISTING FRONT ELEVATION




EXISTING SECTION/SIDE ELEVATION

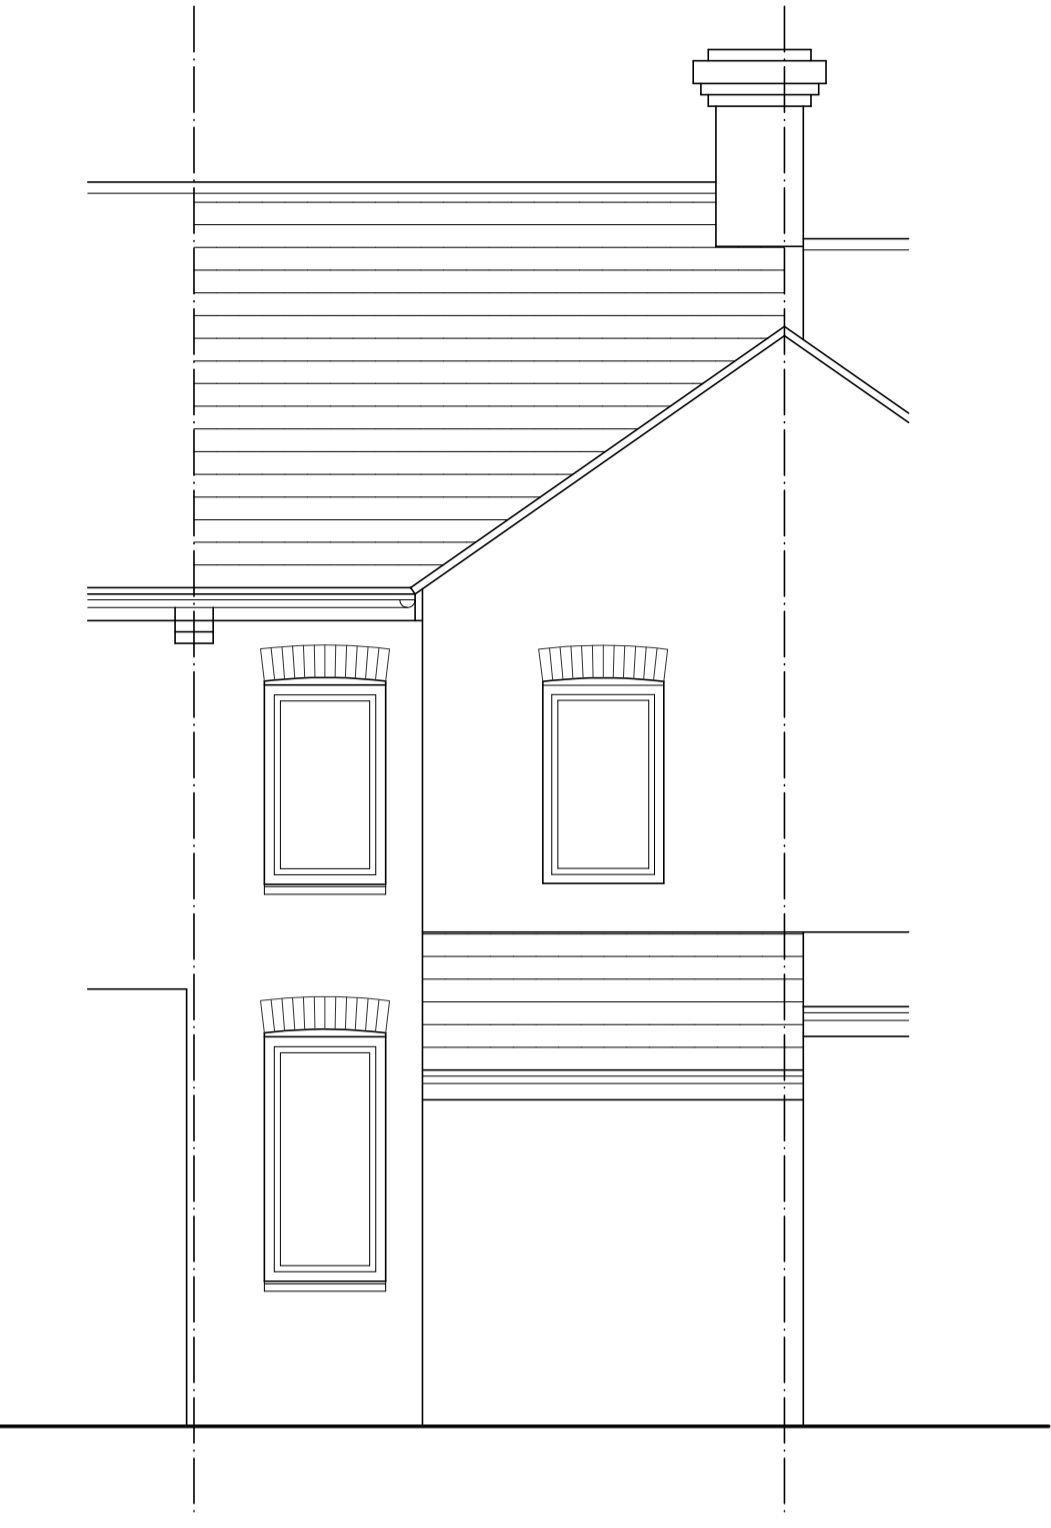


EXISTING REAR ELEVATION


VOLUME	REAR ROOF DORMER
MAIN ROOF DORMER	CSA X LENGTH
CSA X LENGTH	CSA = (0.5 X 1.59 X 2.27) + (0.82 X 2.27) = 3.67
(0.5 X 3.98 X 2.41) X 3.80 = 18.22 M3	3.67 X 3.31 = 12.15 M3
	TOTAL ADDITIONAL VOLUME = 18.22 + 12.15 = 30.37 (LESS THAN 40 M3)

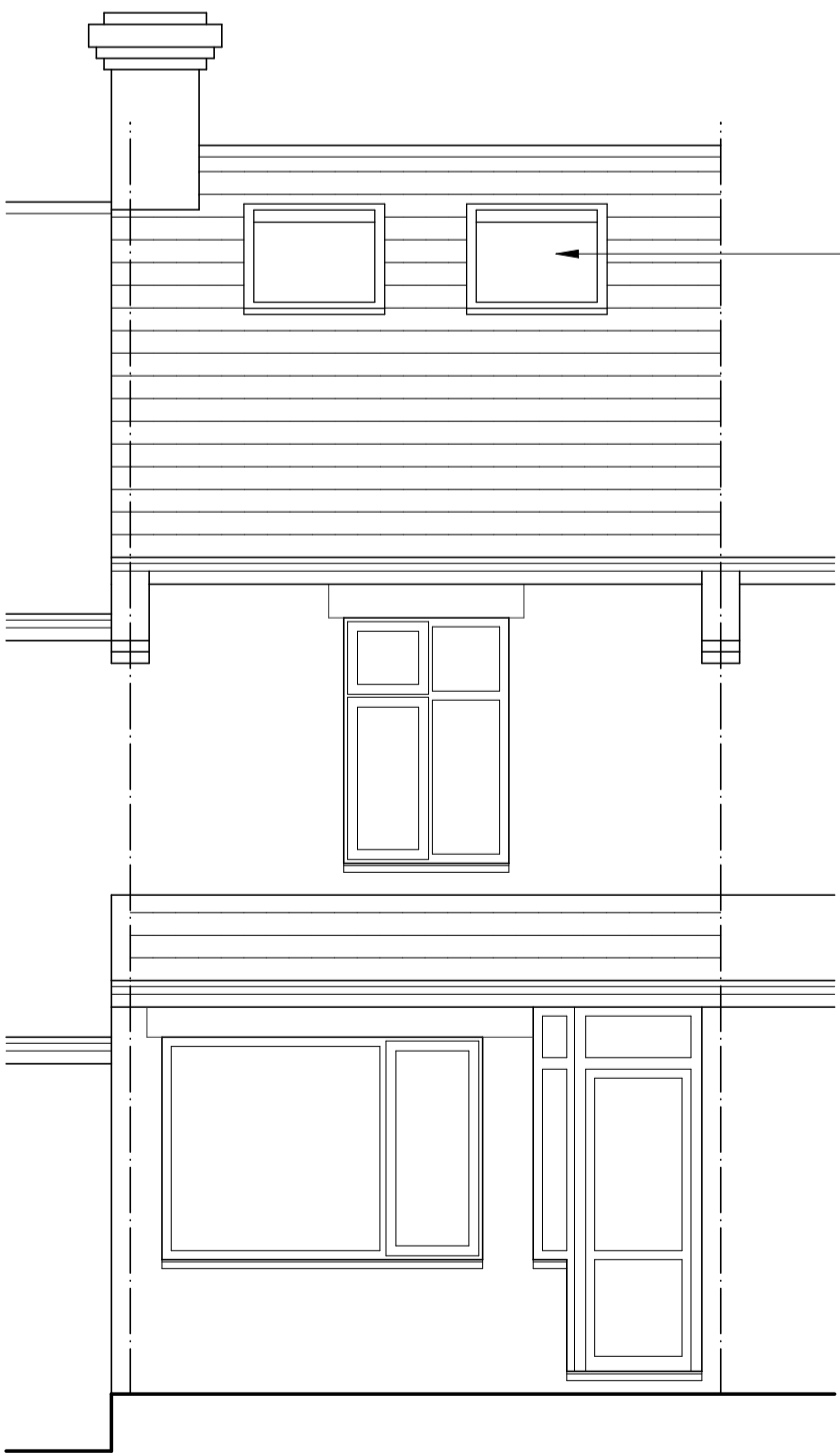

PROPOSED FRONT ELEVATION

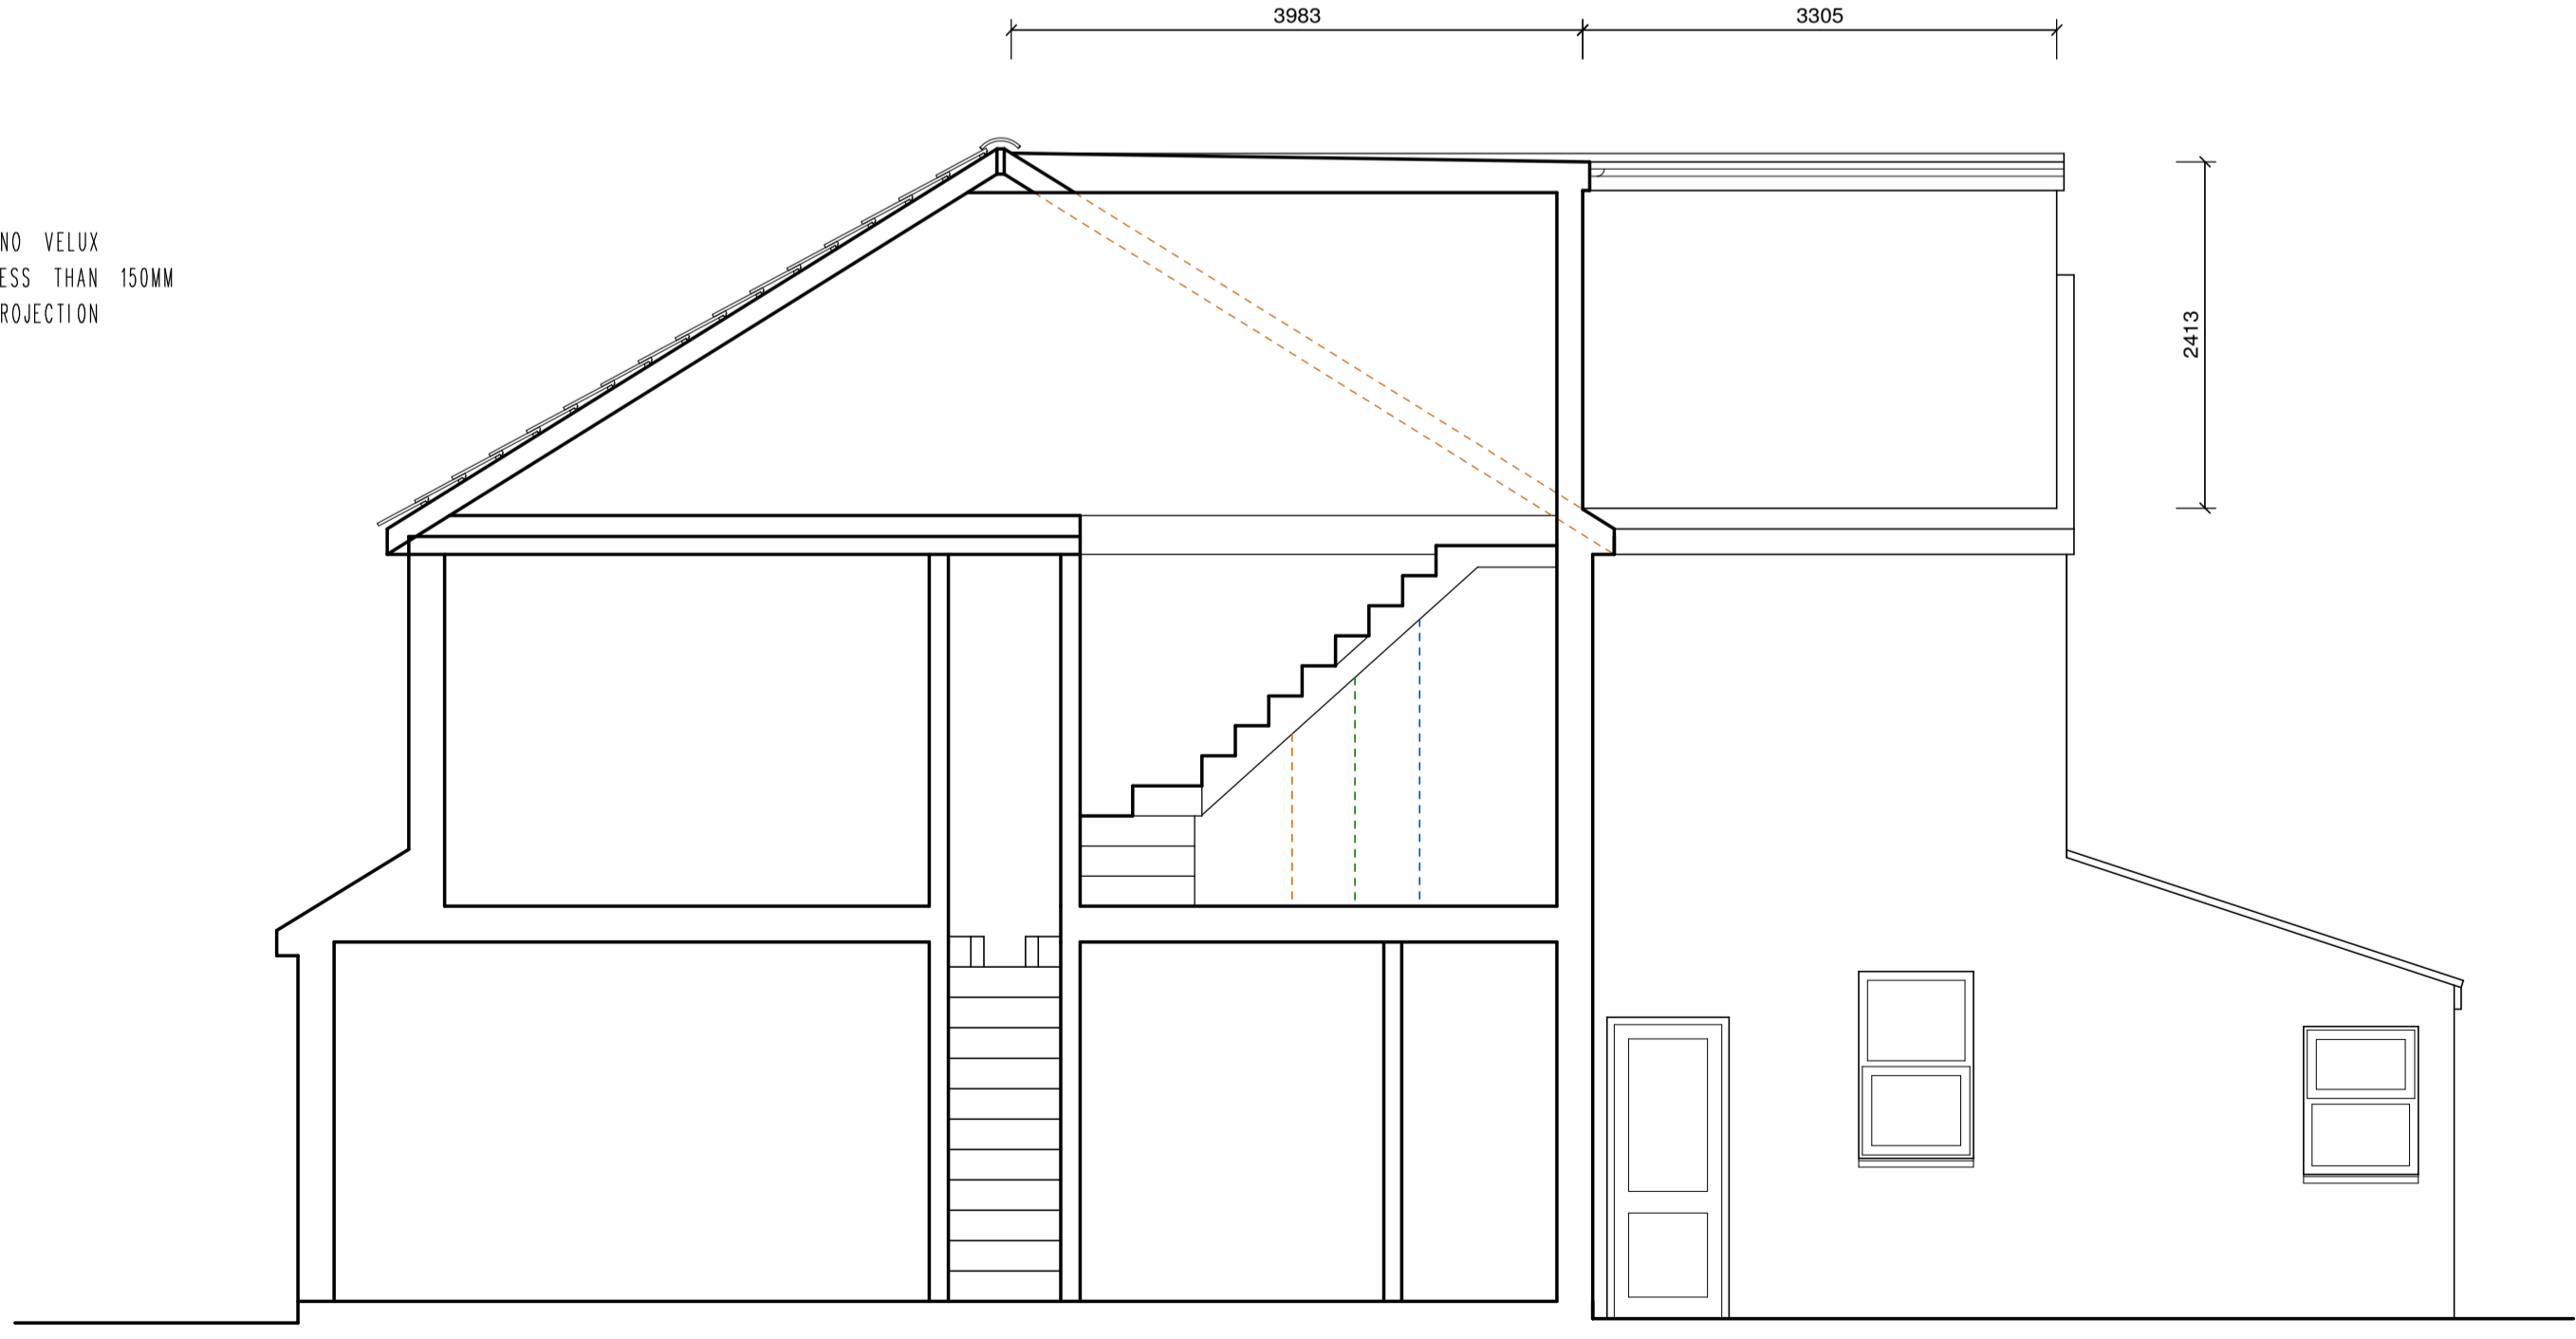

PROPOSED SECTION/SIDE ELEVATION

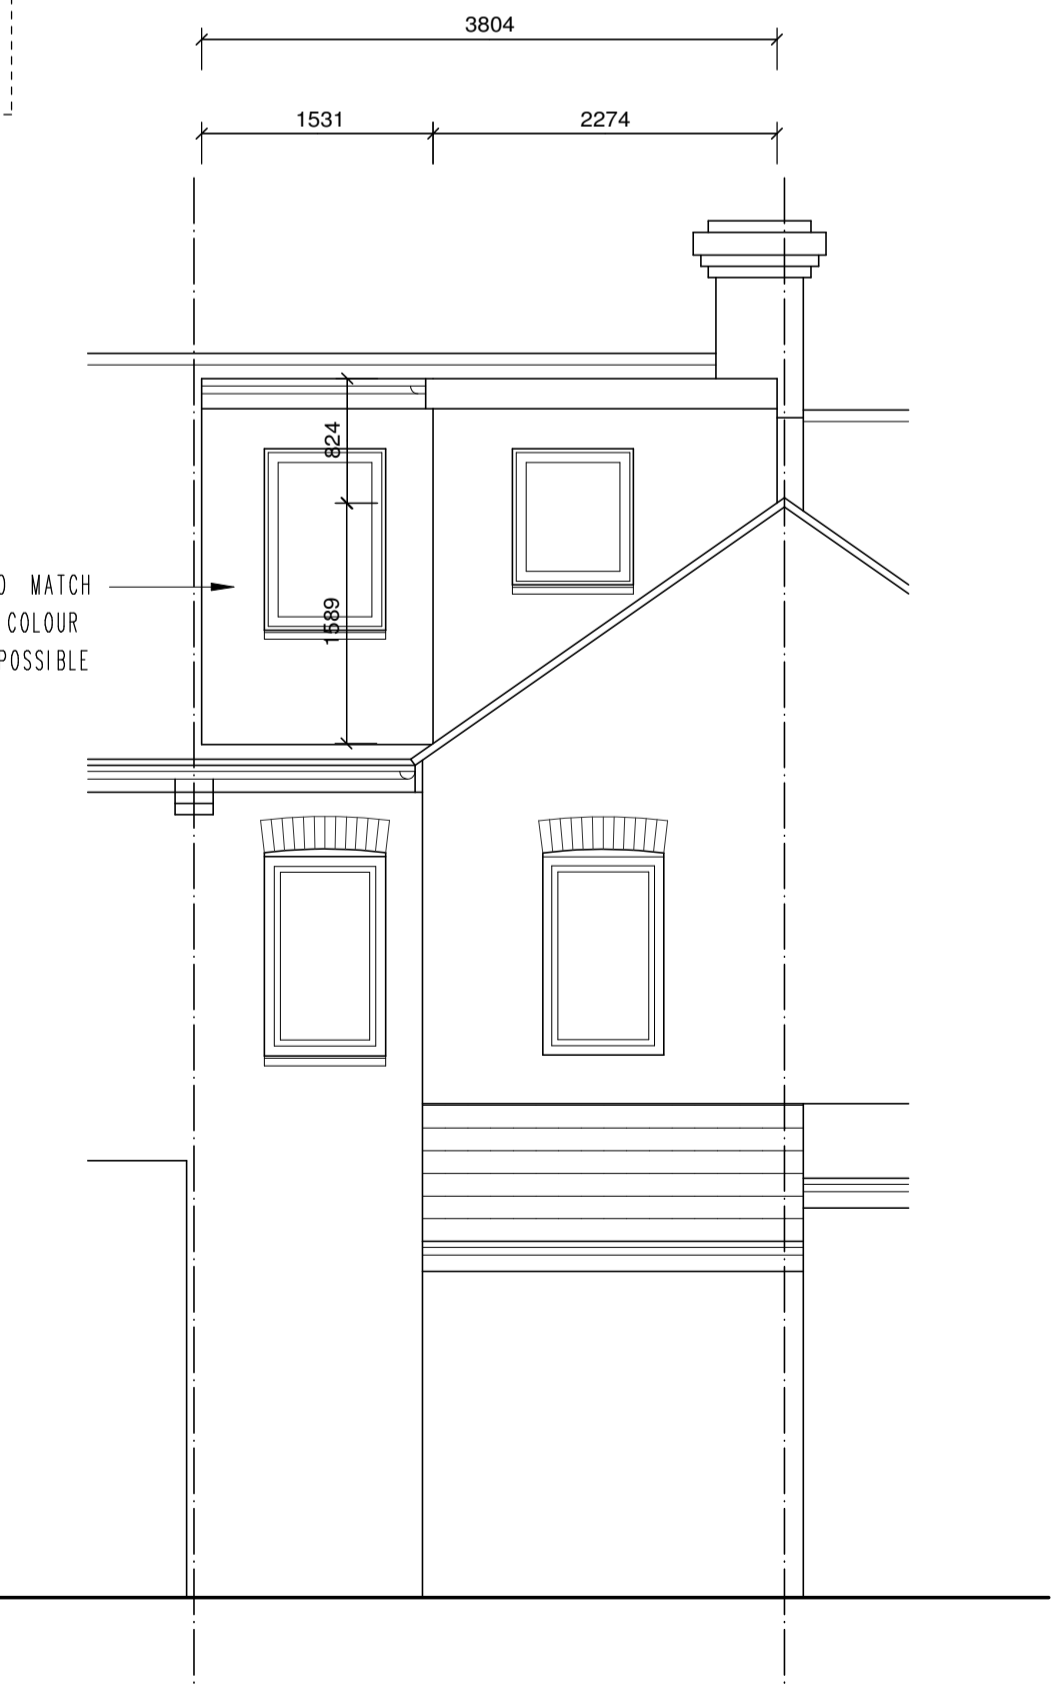

PROPOSED REAR ELEVATION

2NO VELUX
 LESS THAN 150MM
 PROJECTION

DORMER TILE TO MATCH
 EXISTING ROOF COLOUR
 AS CLOSE AS POSSIBLE