



**IMPORTANT NOTES**  
 LA ARCHITECTS OWN THE COPYRIGHT OF THIS DRAWING. THIS DRAWING IS NOT TO BE USED/ ALTERED/ CHANGED BY ANY OTHER PARTY WITHOUT WRITTEN CONSENT FROM LA ARCHITECTS.

1:1250 LOCATION PLAN



PLANNING

No. Date By Contents

WWW.LEESARCHITECTS.CO.UK

Revisions

EMAIL: STUART@LEESARCHITECTS.CO.UK TEL: 07581475019


Site Address  
 92 PULLER ROAD  
 BARNET  
 EN5 4 HD

Job Title  
 LOFT CONVERSION


Drawing Title  
 EXISTING PLANS

Scale 1:50  
 @ A1 Date 11/23 Drawn by SB


Paper Size: A1  
 Orig. No. 92 PR 010 Rev.

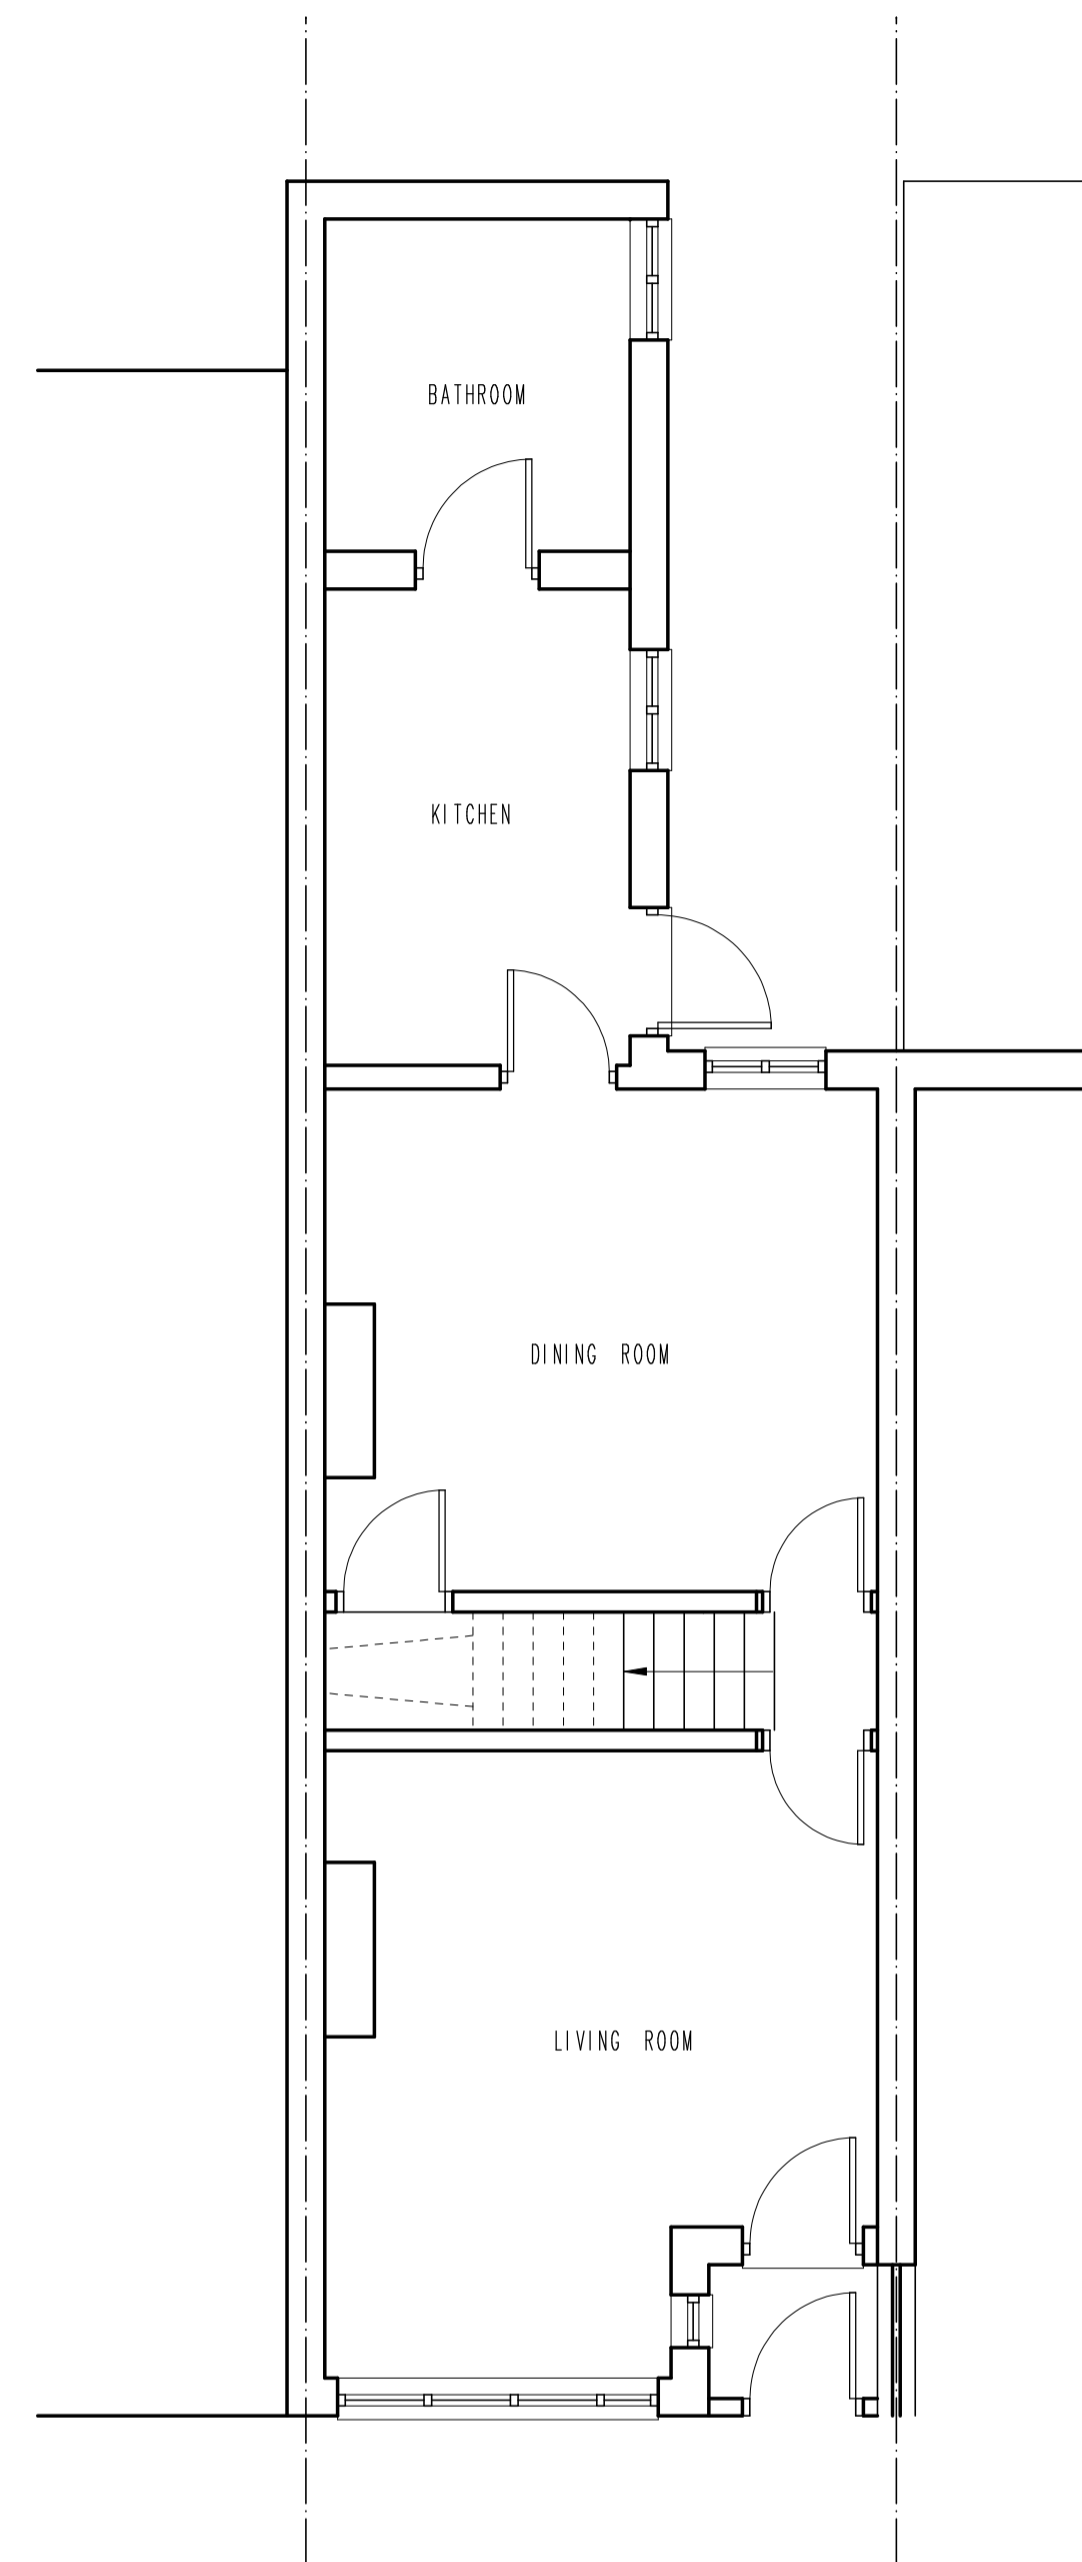

EXISTING GROUND FLOOR PLAN

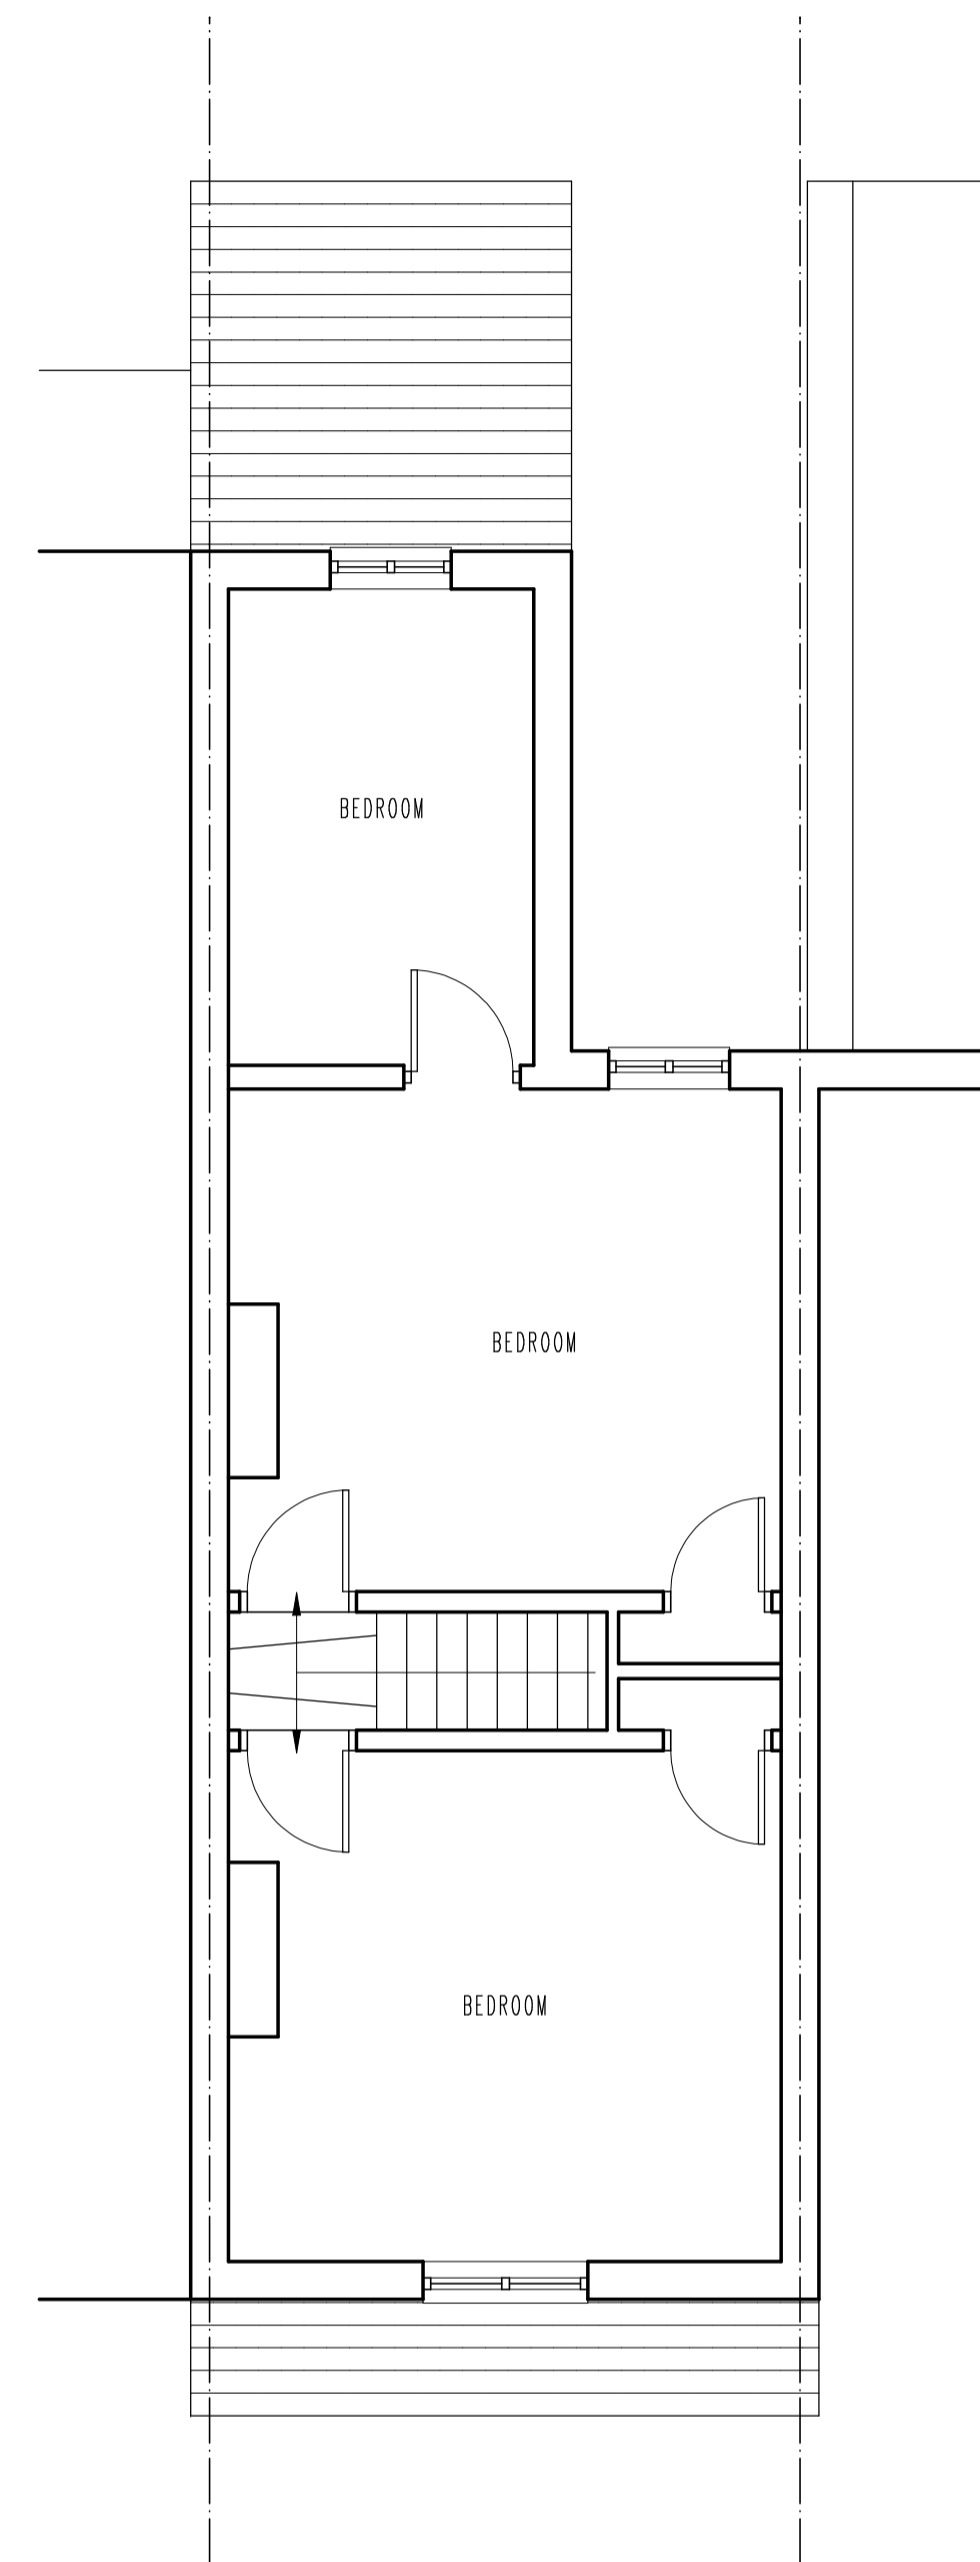

EXISTING FIRST FLOOR PLAN

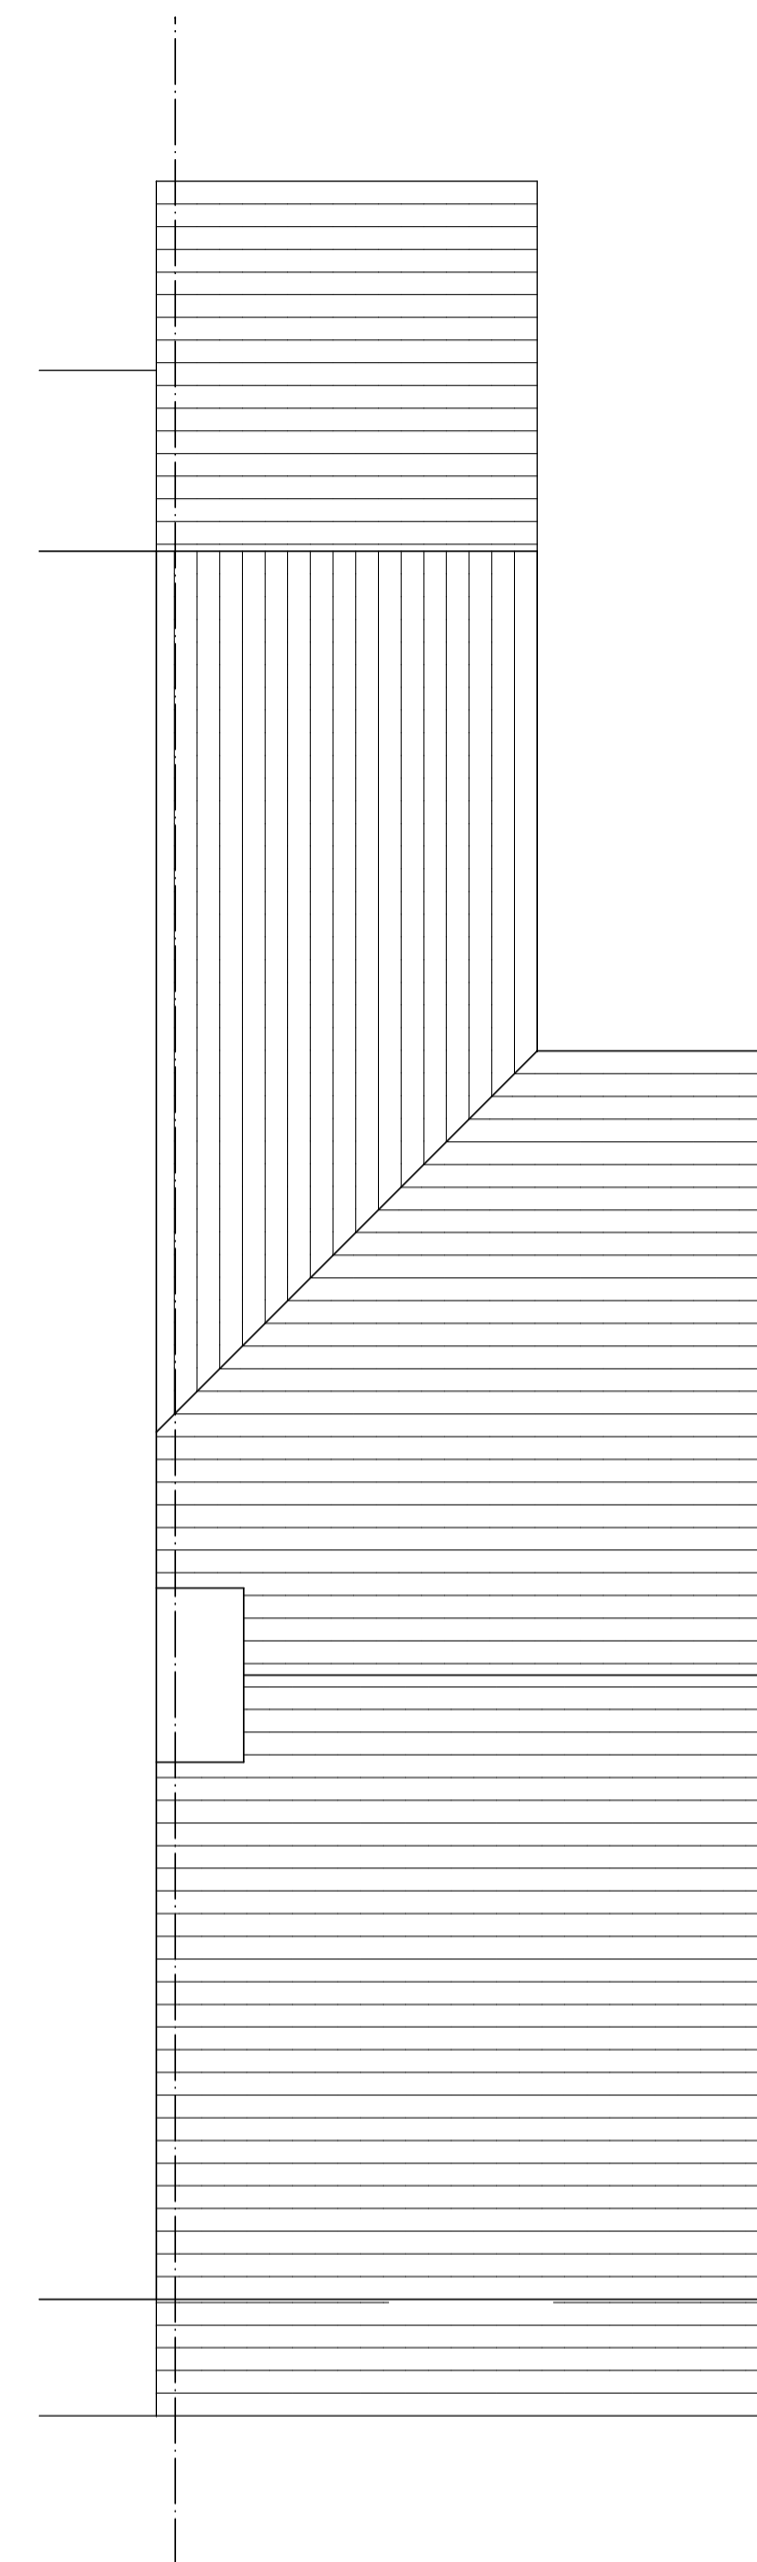

EXISTING ROOF PLAN