


EXISTING REAR ELEVATION

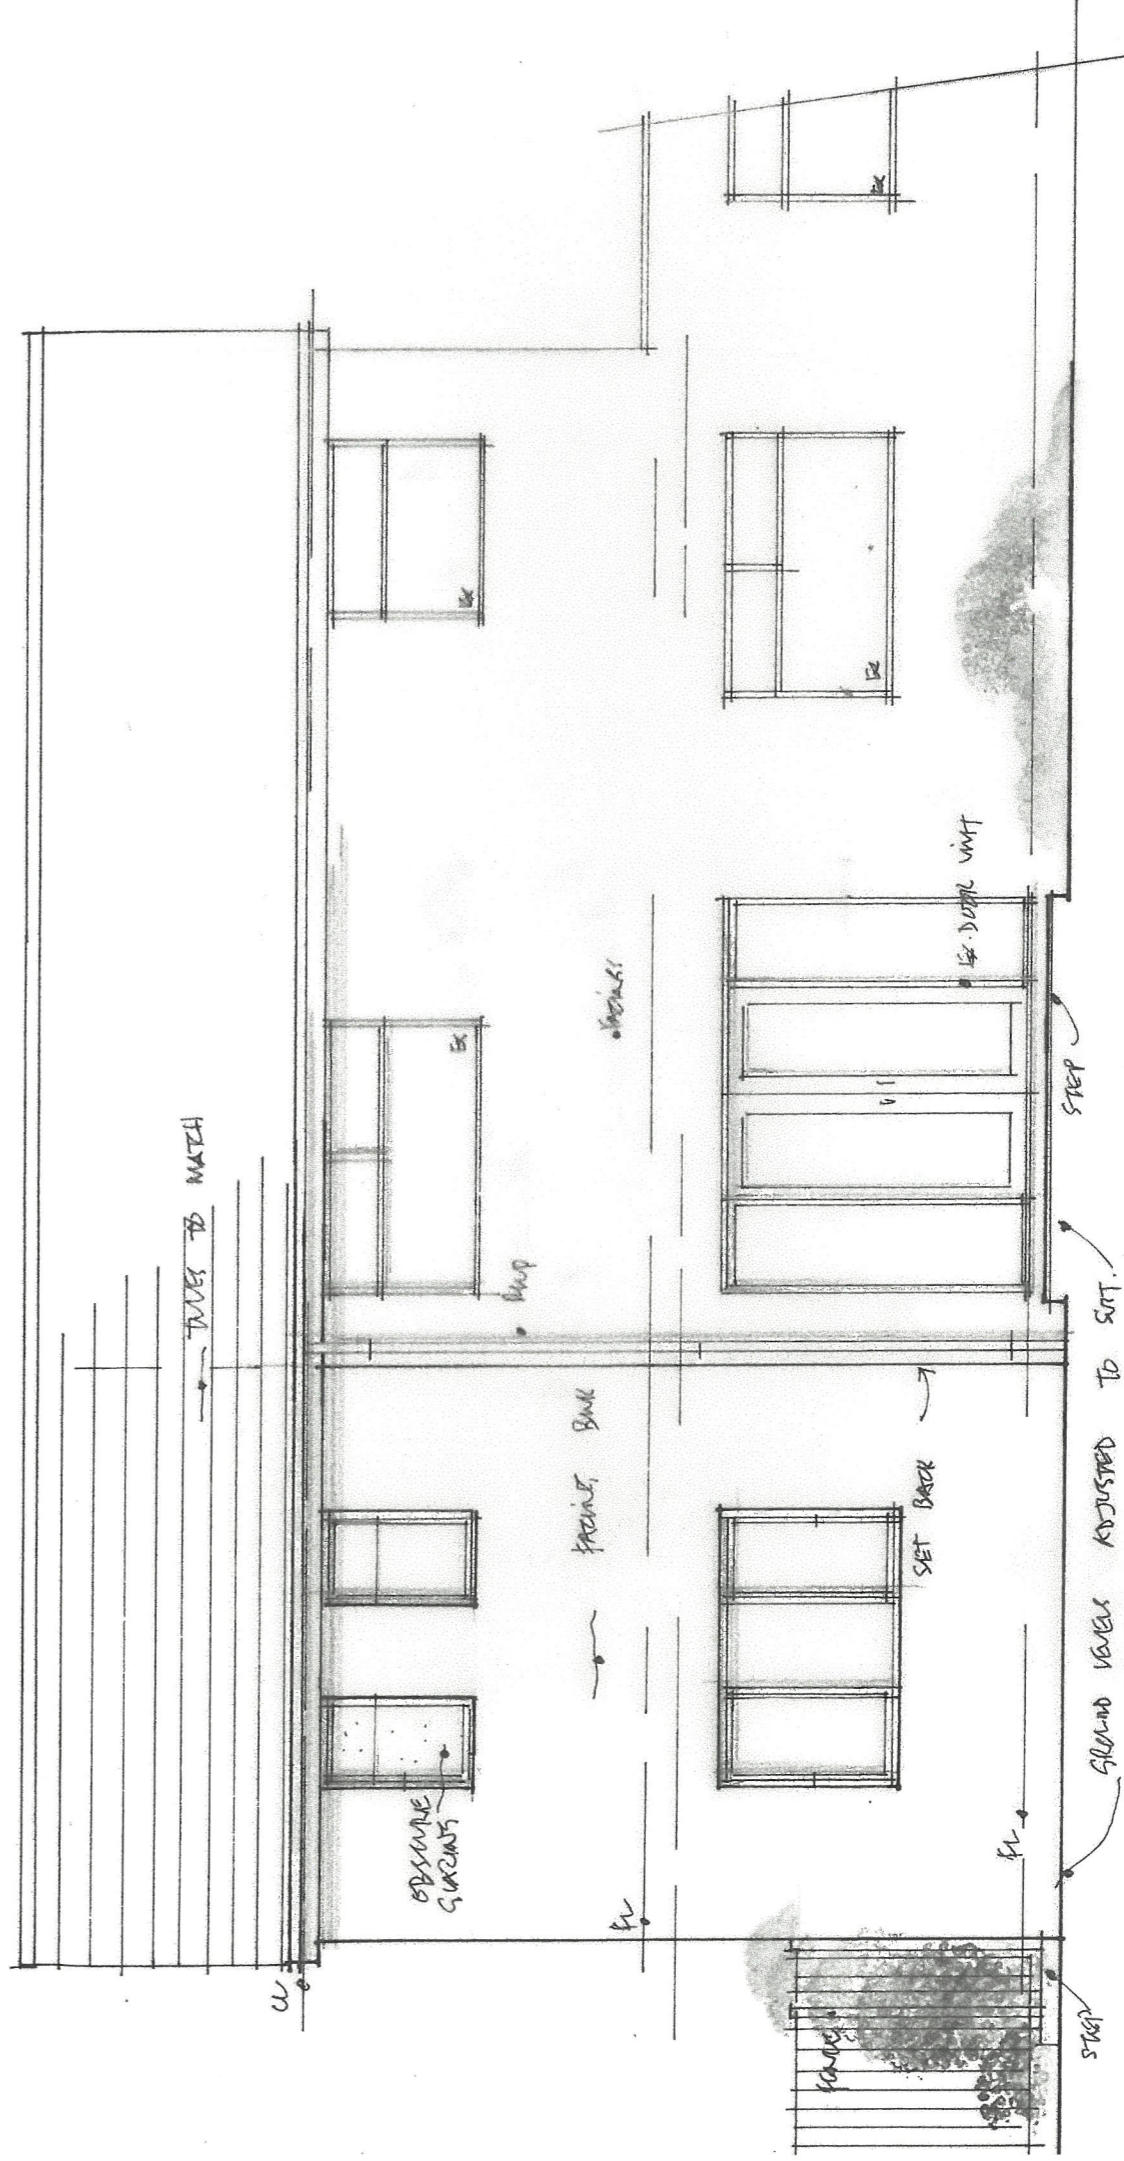

PROPOSED REAR ELEVATION

**Client:**  
Mr. and Mrs. C. Jarvis  
17 Caernanvon Close  
Walton  
Chesterfield  
S40 3DY

**Project:**  
Proposed 2 storey extension on side of house to create, living areas with bedroom and en-suite over.

**Drawing Title:**  
Existing and proposed rear elevations

**Design Services (Chesterfield)**  
**Architectural Designers and Building Surveyors**  
9 Holbrook Close  
Walton  
Chesterfield

S40 3JP  
Mob: 07759 588 578  
e-mail: designserviceschesterfield@hotmail.com

Scale : 1 : 50 Date : Jan. 2024

**Drawing Number:** DSC. 948.A3.06

RECEIVED  
12 JAN 2024