


• PROPOSED FRONT ELEVATION • 1:50

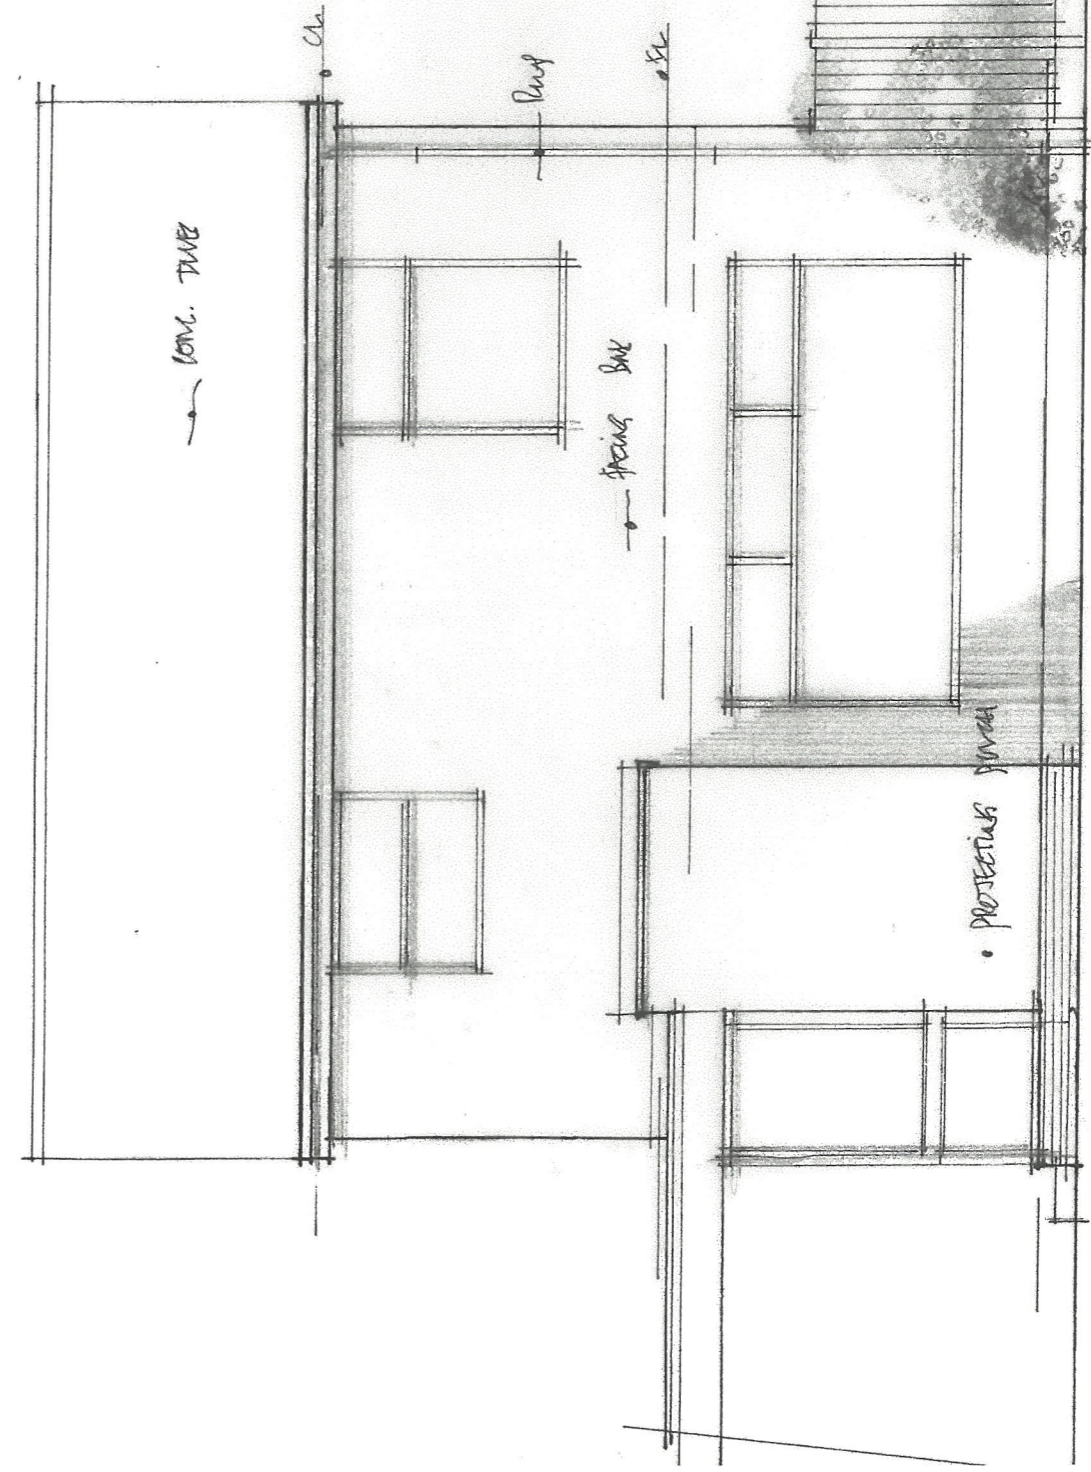

• EXISTING FRONT ELEVATION •

Client:
Mr. and Mrs. C. Jarvis
17 Caernarvon Close
Walton
Chesterfield
S40 3DY

Project:
Proposed 2 storey extension on side of house to create, living areas with bedroom and en-suite over.

Drawing Title:
Existing and proposed front elevations

Design Services (Chesterfield)
Architectural Designers and Building Surveyors
9 Holbrook Close
Walton
Chesterfield
S40 3JP

Mob: 07759 588 578
e-mail: designserviceschesterfield@hotmail.com

Scale: 1:50 **Date:** Jan. 2024

Drawing Number: DSC. 948.A3.05

RECEIVED
12 JAN 2024