



ground floor plan

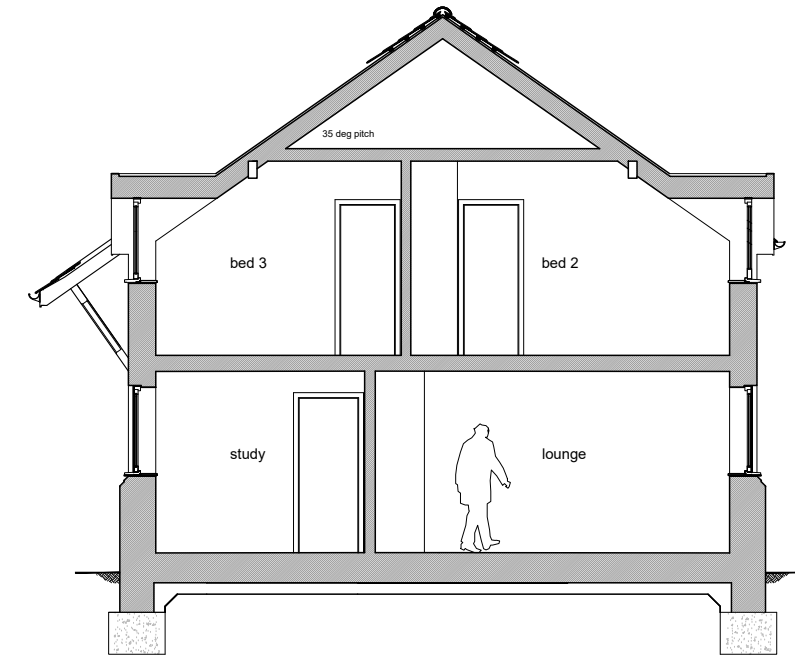

section AA

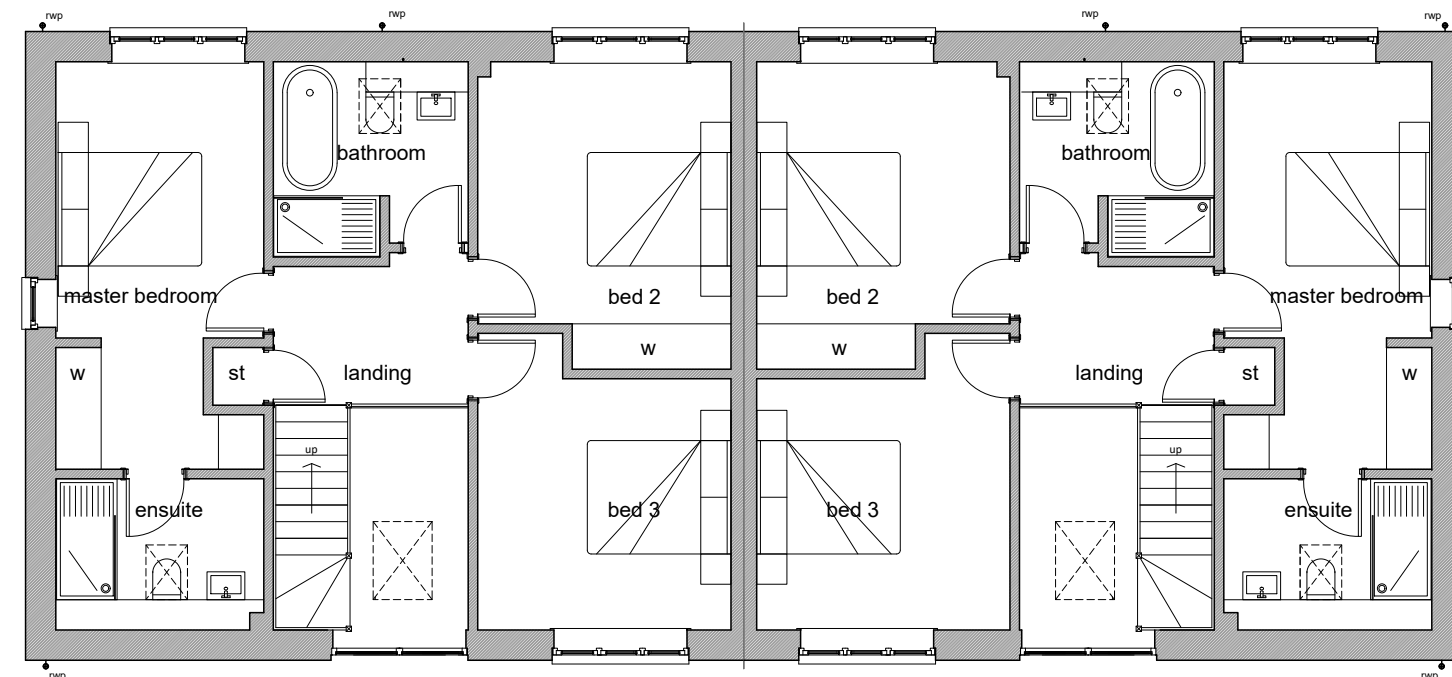

first floor plan

proposed floorplans & section AA 1:100



rev.	date	details	drawn	check
A	05.07.23	Floorplan and section redesign	eos	eos

issued for:

Information	
project:	Proposed Dwellings
project no:	2210
dwg no:	014
rev:	A
scale:	1:100 @
drawing:	Proposed floorplans & section AA
drawn by:	eos
date:	12.06.23
checked by:	eos
date:	12.06.23

**eos** architecture

the studio: 17 northover road, lynton, hants SO418GU  
 eosarchitecture.co.uk tel: 07593 355180  
 eos architecture ltd registered company number: 1377580  
 registered office: 17 northover road, lynton, hampshire SO41 8GU

