



North (side) elevation

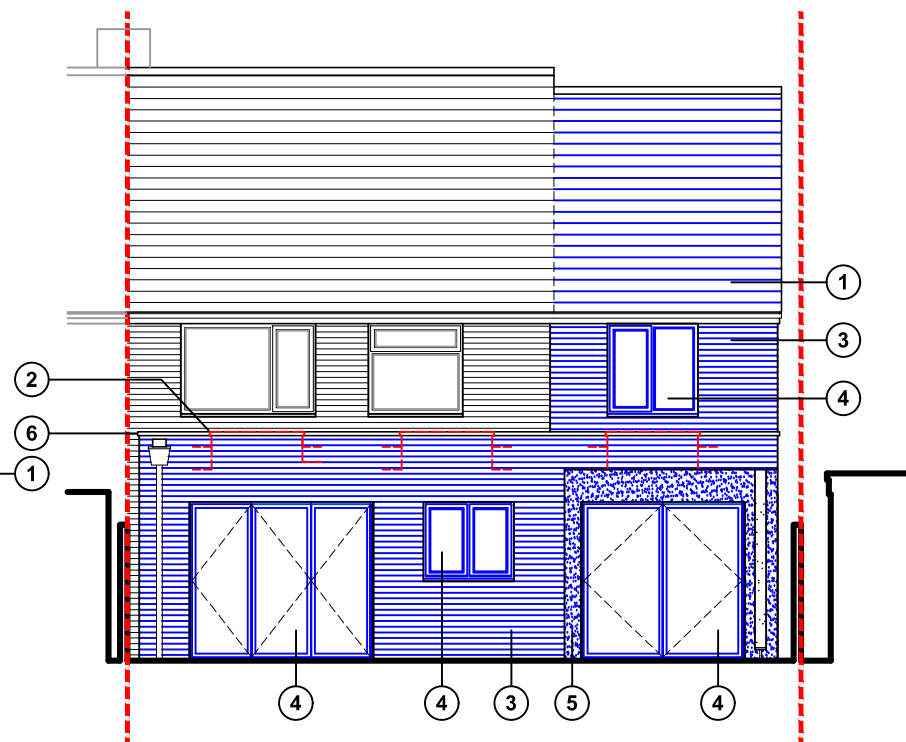



East (rear) elevation

Proposed two storey side extension
Proposed single storey rear extension

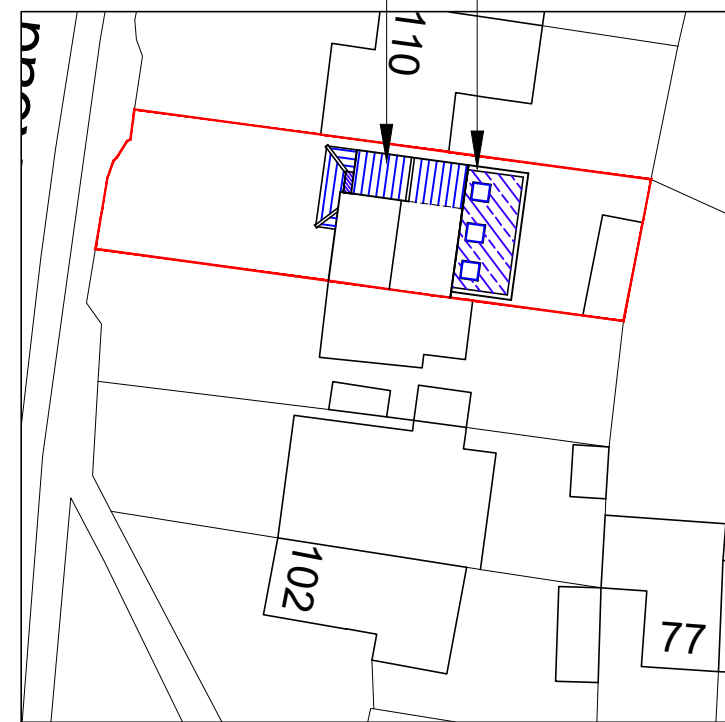


Site plan

scale 1:500

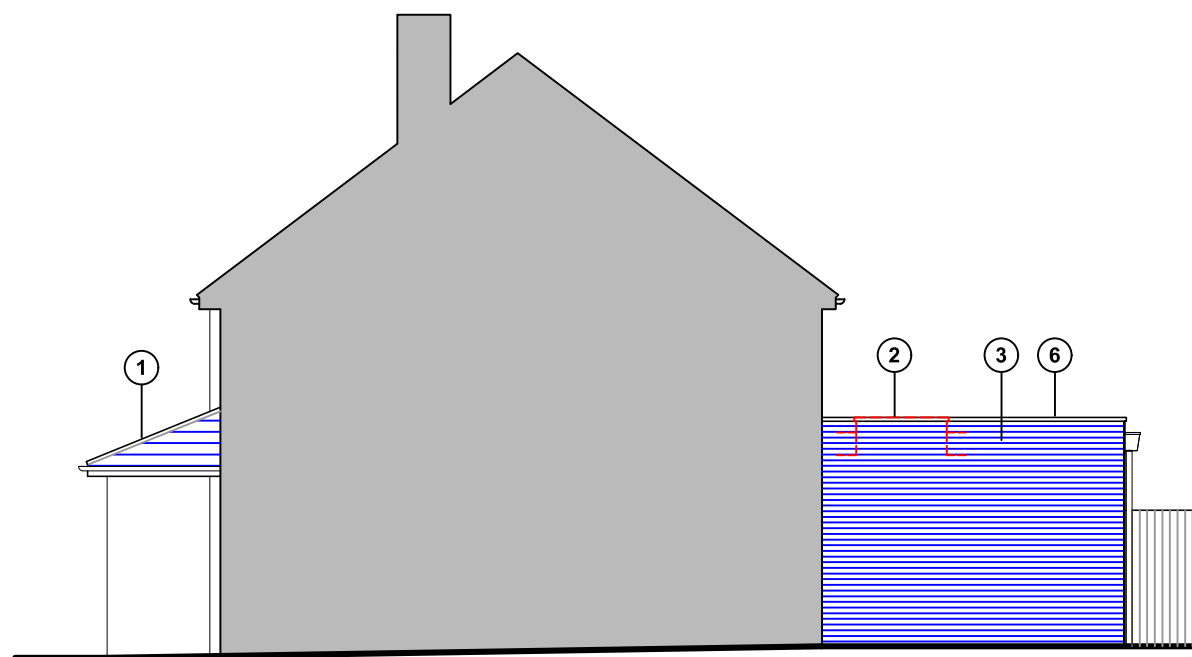 


South (side) elevation

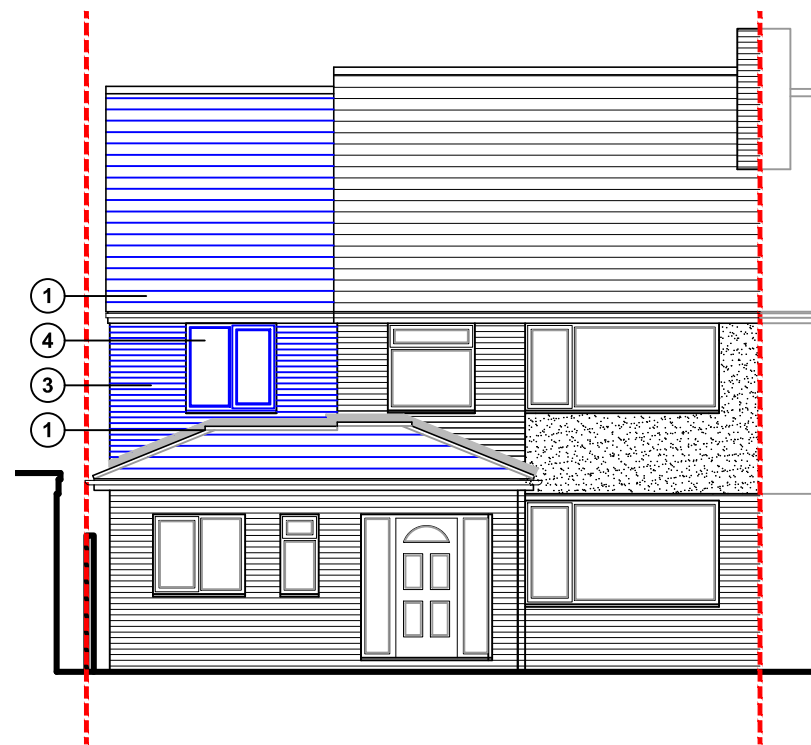

West (front) elevation

- ① Roof tiles to match existing
- ② Velux skylight / roof lantern
- ③ Bricks to match existing
- ④ uPVC doors & windows to match existing (white)
- ⑤ Render - K Rend or similar product
- ⑥ Single ply flat roof

Proposed elevations scale 1:100

 

For
MR & MRS CUMMINGS

Project
PROPOSED EXTENSIONS
AT 108 STEIN ROAD,
SOUTHBOURNE,
PO10 8LU

Title
PROPOSED ELEVATIONS &
SITE PLAN

Date	Drawn	Scale	Checked
NOV 2023	JB	1:100 / 1:500 @ A3	-
Job Number	Drawing Number	Revision	
PL.757.23	-03	A	

Office Tel:
01243 933732

Email:
admin@jb-architecturedesign.com

Web:
www.jb-architecturedesign.com

