
 

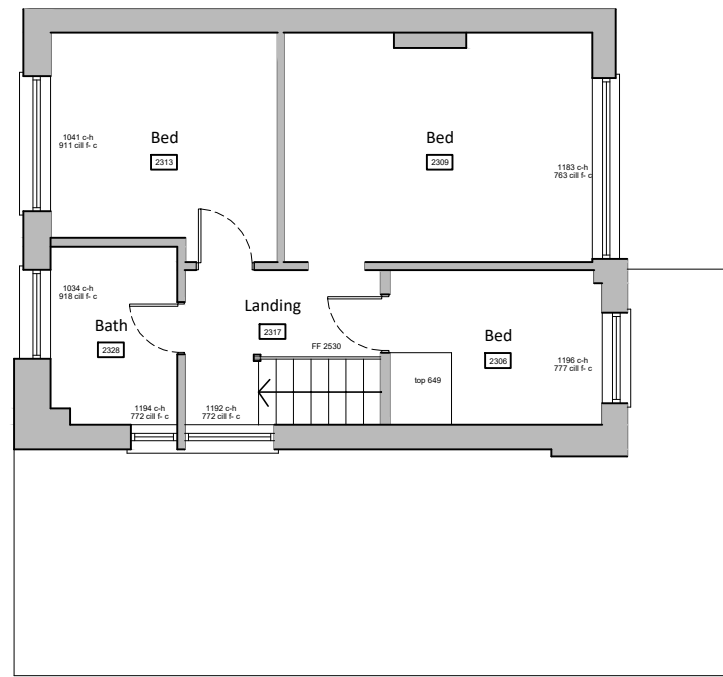
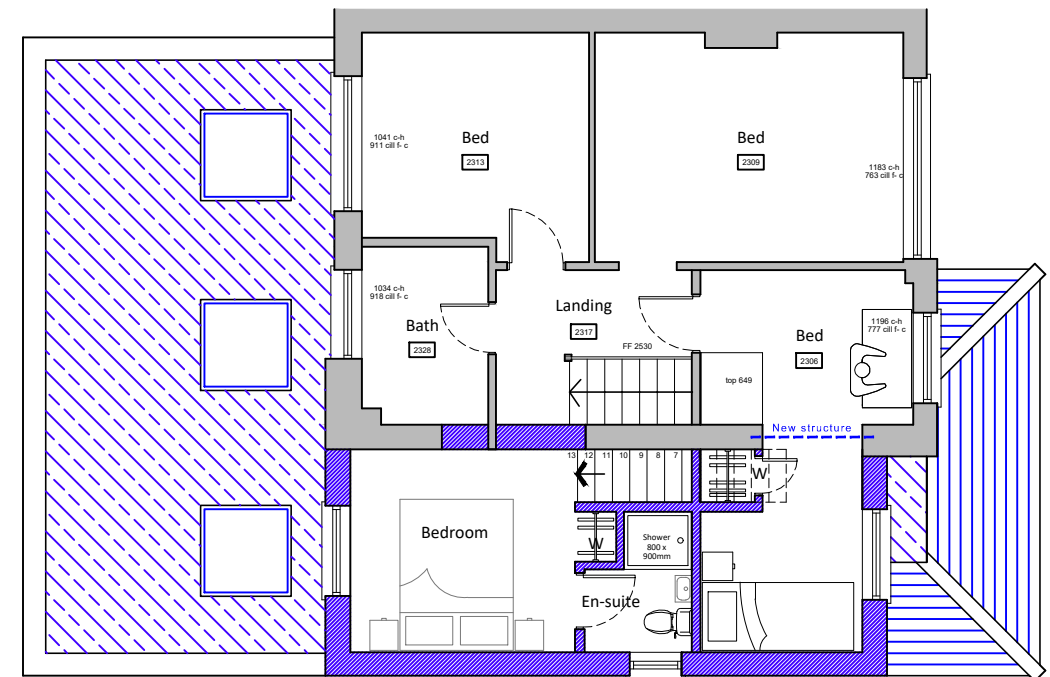



Existing walls 
 Proposed walls 
 Proposed structure 




First floor plan



Proposed first floor plan

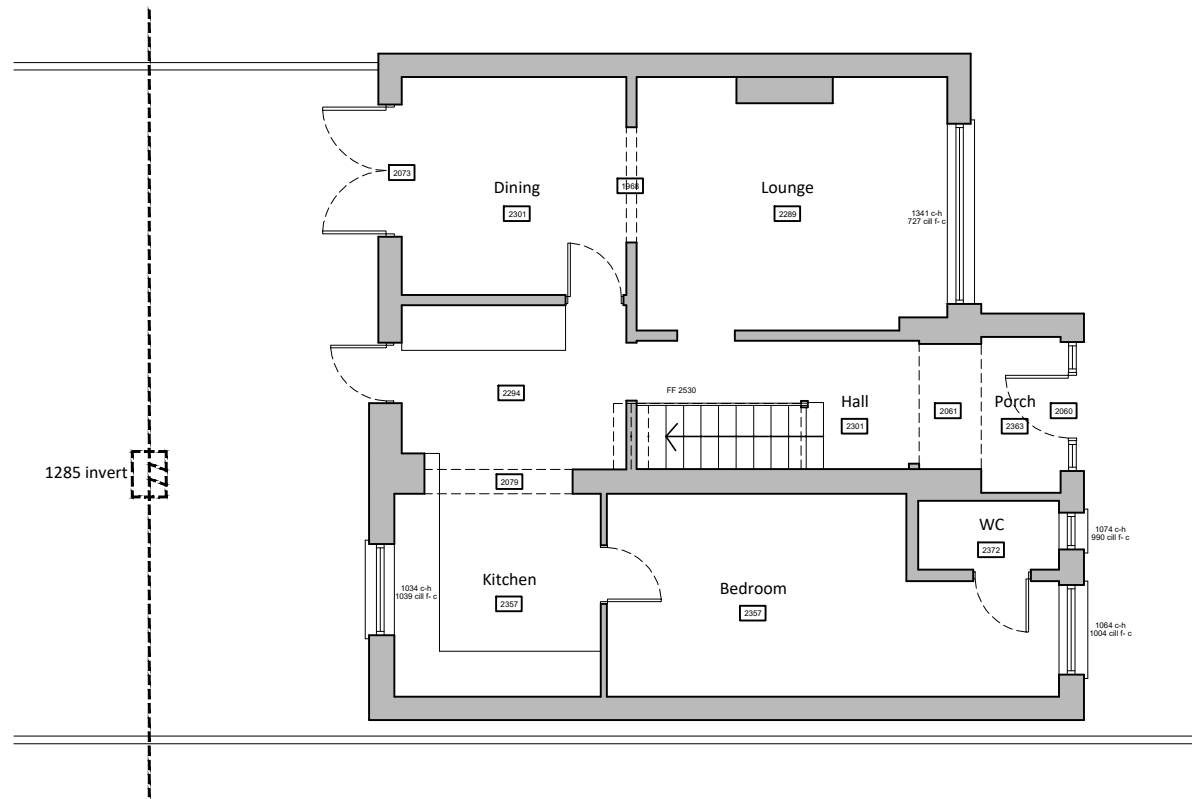


Existing ground floor plan

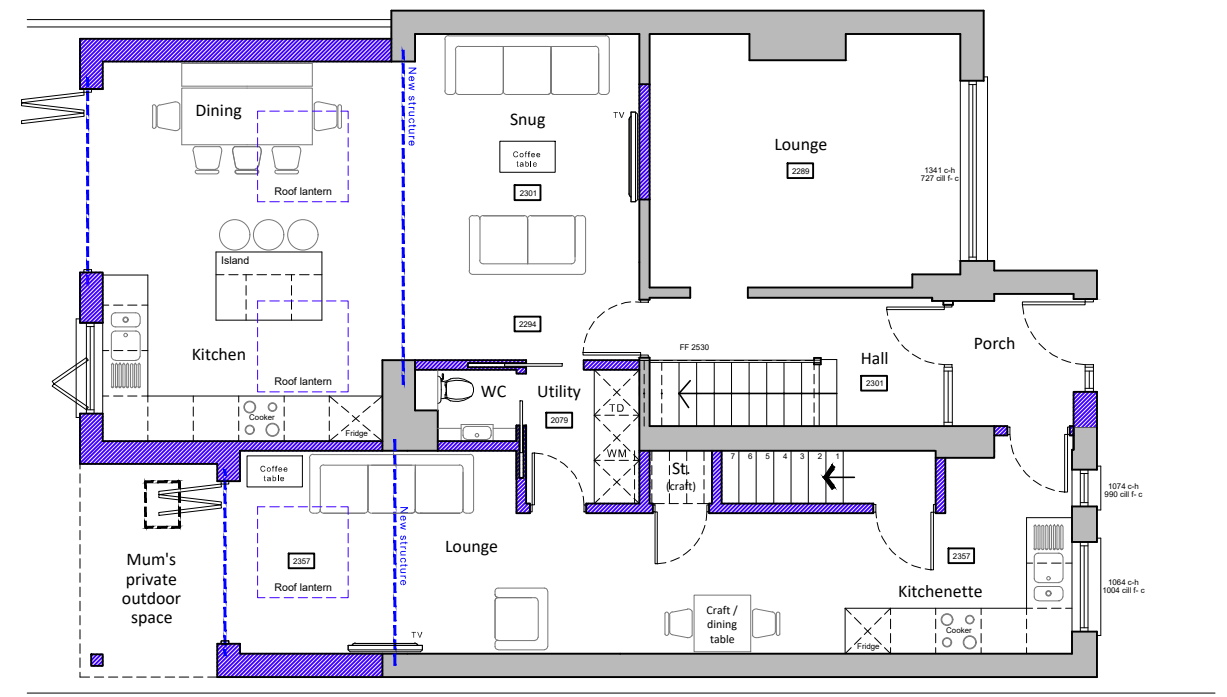

Proposed ground floor plan

Existing & proposed floor plans

scale 1:100

 

For MR & MRS CUMMINGS	Title EXISTING & PROPOSED FLOOR PLANS			Office Tel: 01243 933732
	Project PROPOSED EXTENSIONS AT 108 STEIN ROAD, SOUTHBOURNE, PO10 8LU			
Date NOV 2023	Drawn JB	Scale 1:100 @ A3	Checked -	Web: www.jb-architecturedesign.com
Job Number PL.757.23	Drawing Number -01	Revision B		

