



ridge line of existing garage roof

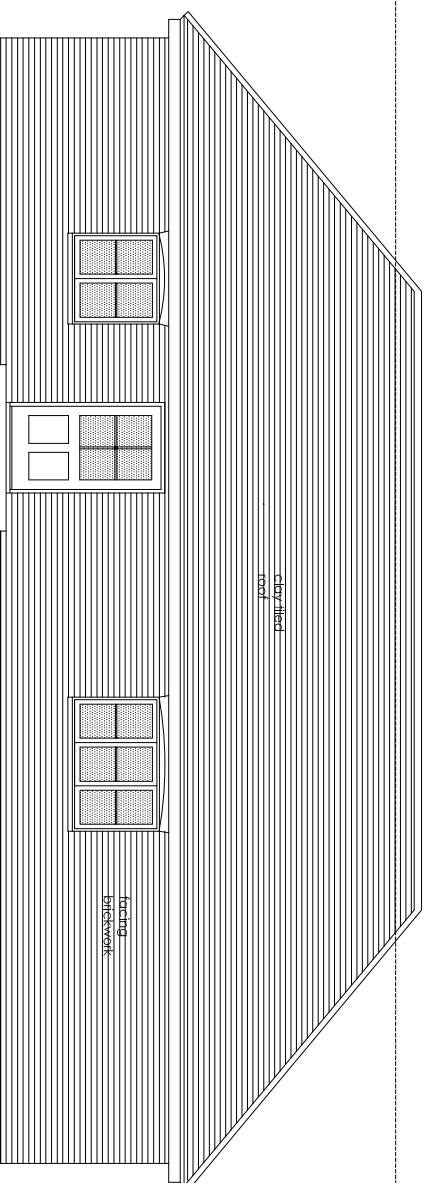


### South Elevation

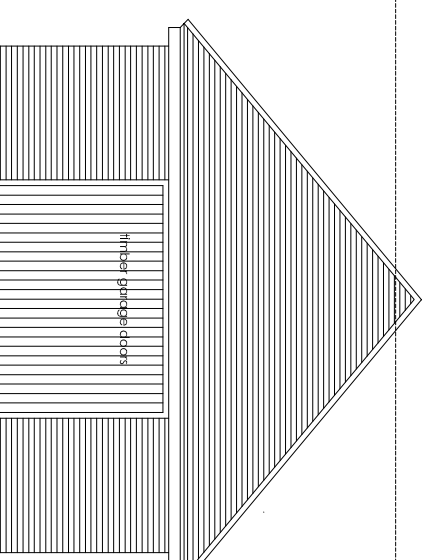


### East Elevation

ridge line of existing garage roof

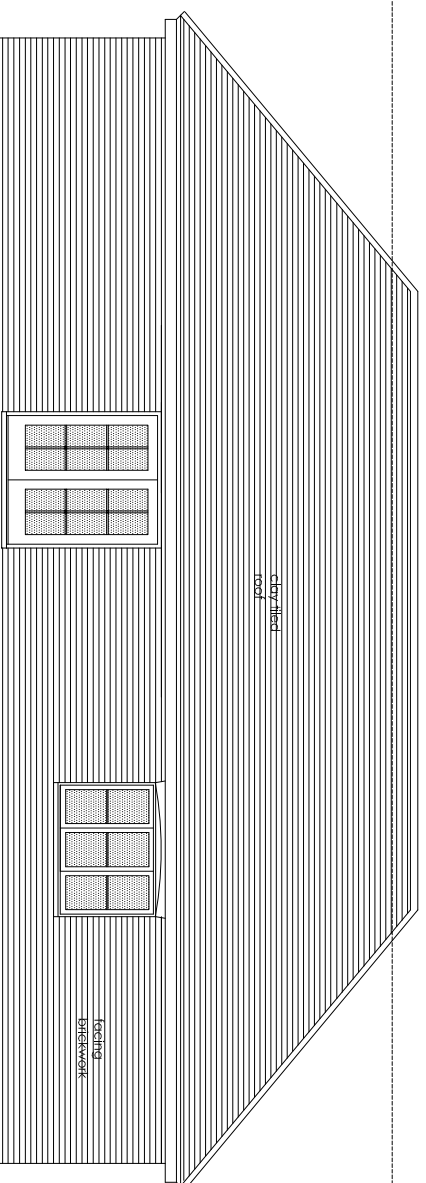


### North Elevation

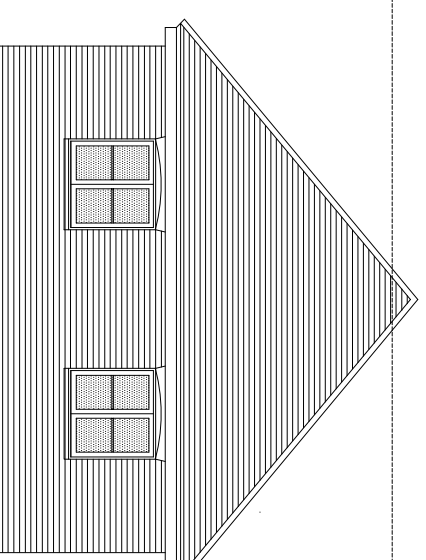

### West Elevation

Revisions  
 A Nov 2023 Roof altered. Garage doors added  
 B Nov 2023 North Elevations altered

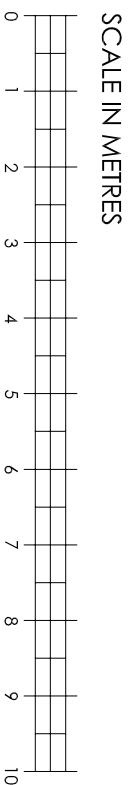

DRAWING NUMBER 202108.P1App:02

REVISION B

SCALE 1:100 on A3

DATE Sept 2023

PROJECT

Proposed Annex to replace Existing Garage  
Garden Corner Church Lane Birdbroam West Sussex PO20 7AT

CLIENT

Tim & Geraldine Flimston

# Elevations

Jocanna Jefferson  
Architects

222 Oving Road, Chichester  
West Sussex PO19 7EJ  
Telephone 01243 532328  
Fax 01243 531390