



CHURCH LANE

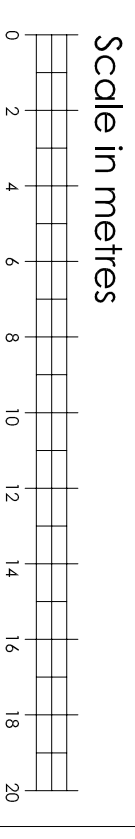

N

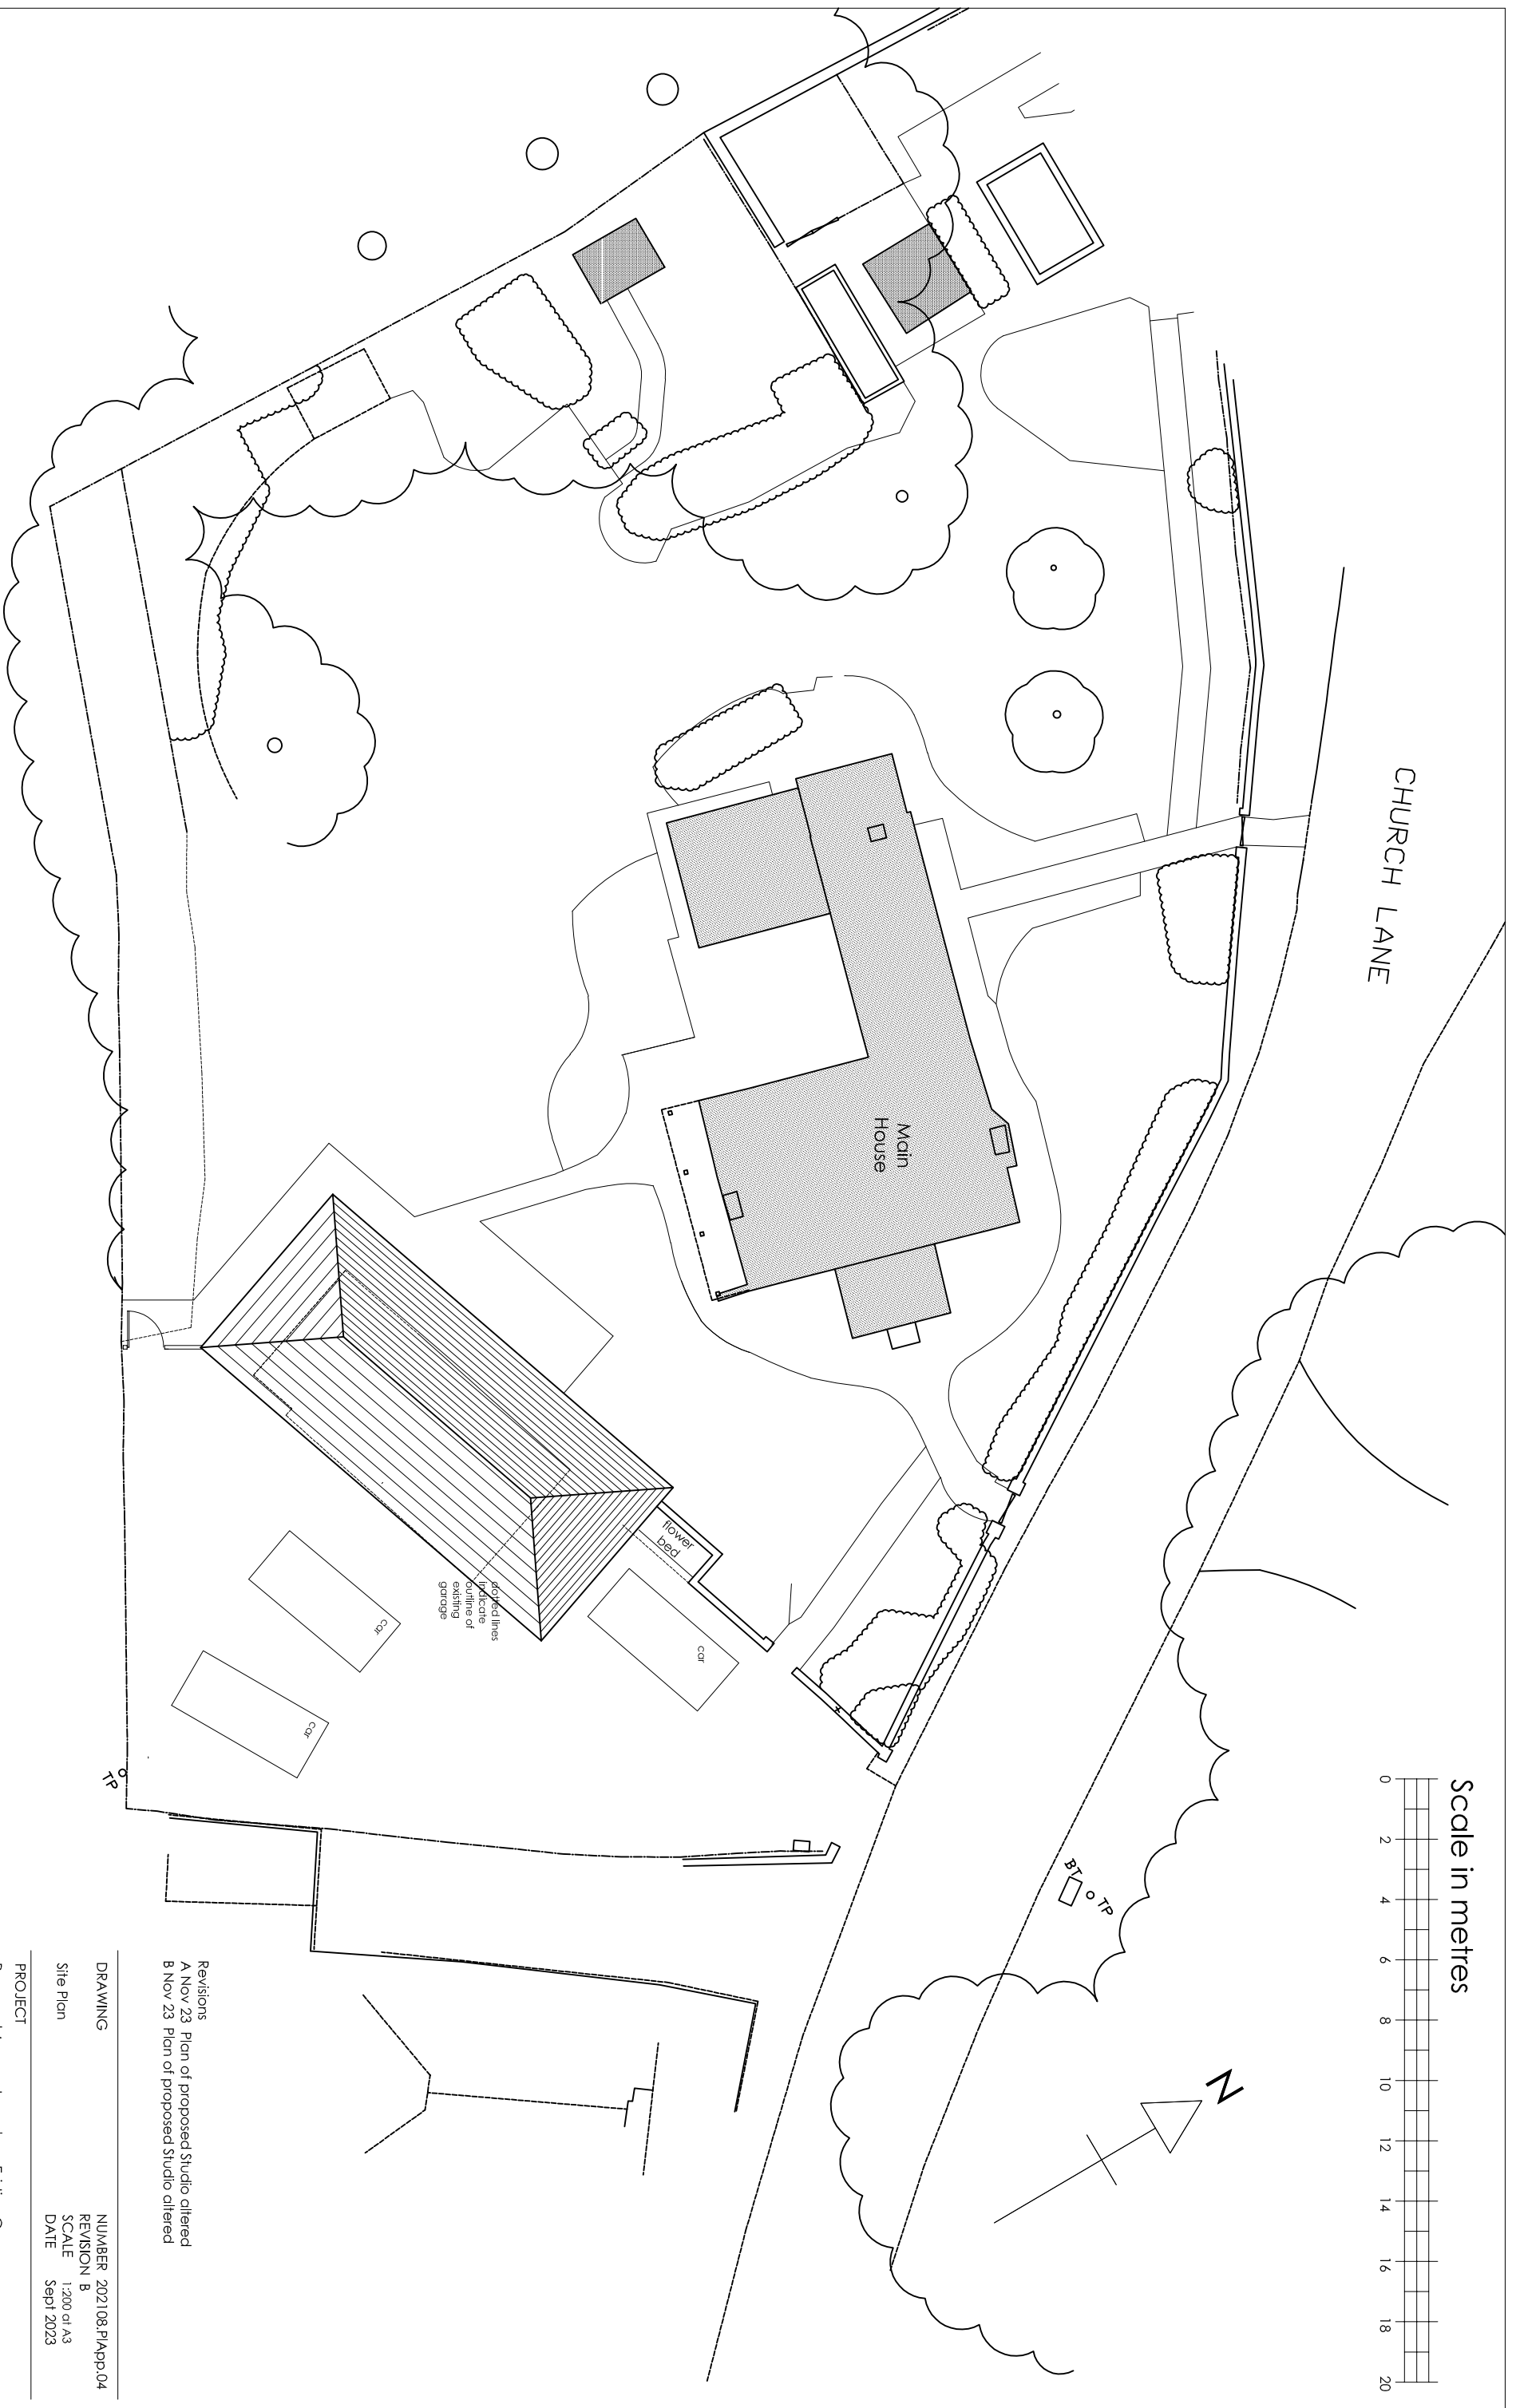

- Revisions
- A Nov 23 Plan of proposed Studio altered
 - B Nov 23 Plan of proposed Studio altered

DRAWING NUMBER 202108.P1App.04
REVISION B
SCALE 1:200 at A3
DATE Sept 2023

PROJECT Proposed Annex to replace Existing Garage
Garden Corner Church Lane Bircham West Sussex PO20 7AT

CLIENT
Tim & Geraldine Firnston

Joanna Jefferson
Architects

222 Oving Road, Chichester
West Sussex
PO19 7EJ
Telephone 01243 532998
Fax 01243 531350

Site Plan