

GIA:

GROUND FLOOR = 113m²



FIRST FLOOR = 93m²

GARAGE = 15m²

TOTAL 221m²



--- = EXISTING

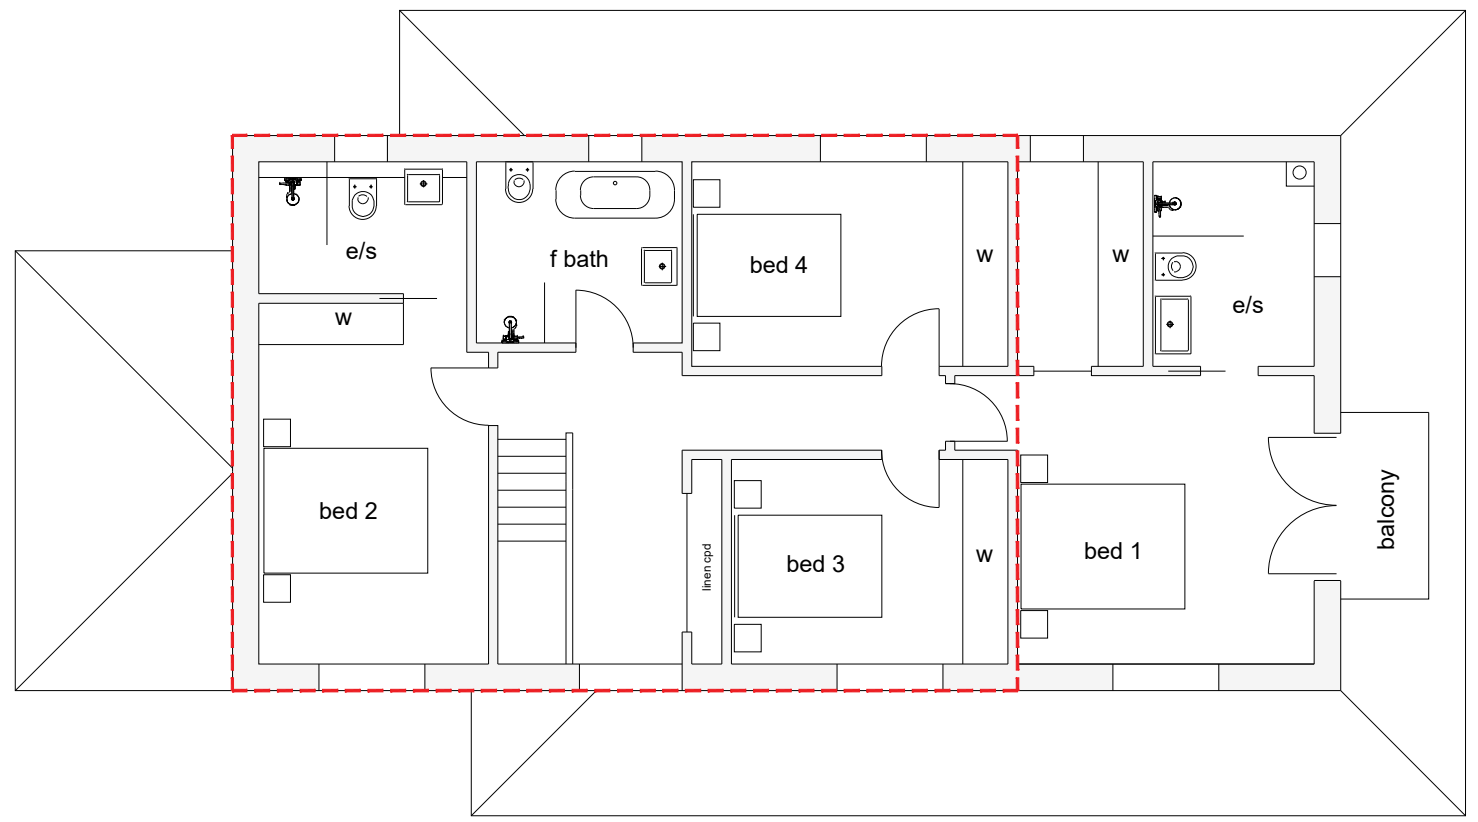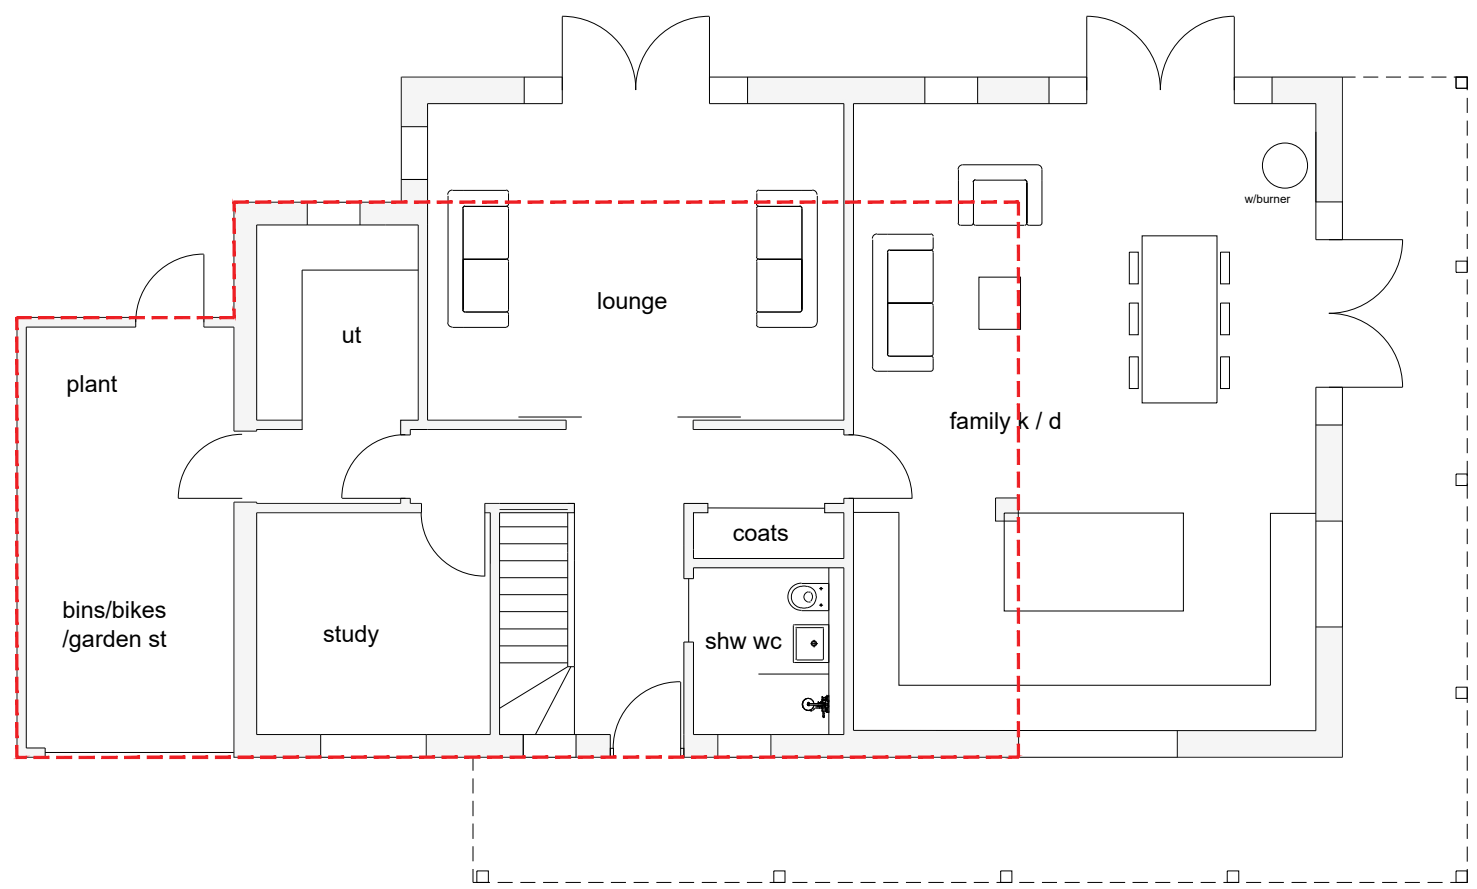

PROPOSED GROUND FLOOR PLAN
SCALE 1:100 @ a3

PROPOSED FIRST FLOOR PLAN
SCALE 1:100 @ a3

