




EXISTING GROUND FLOOR PLAN

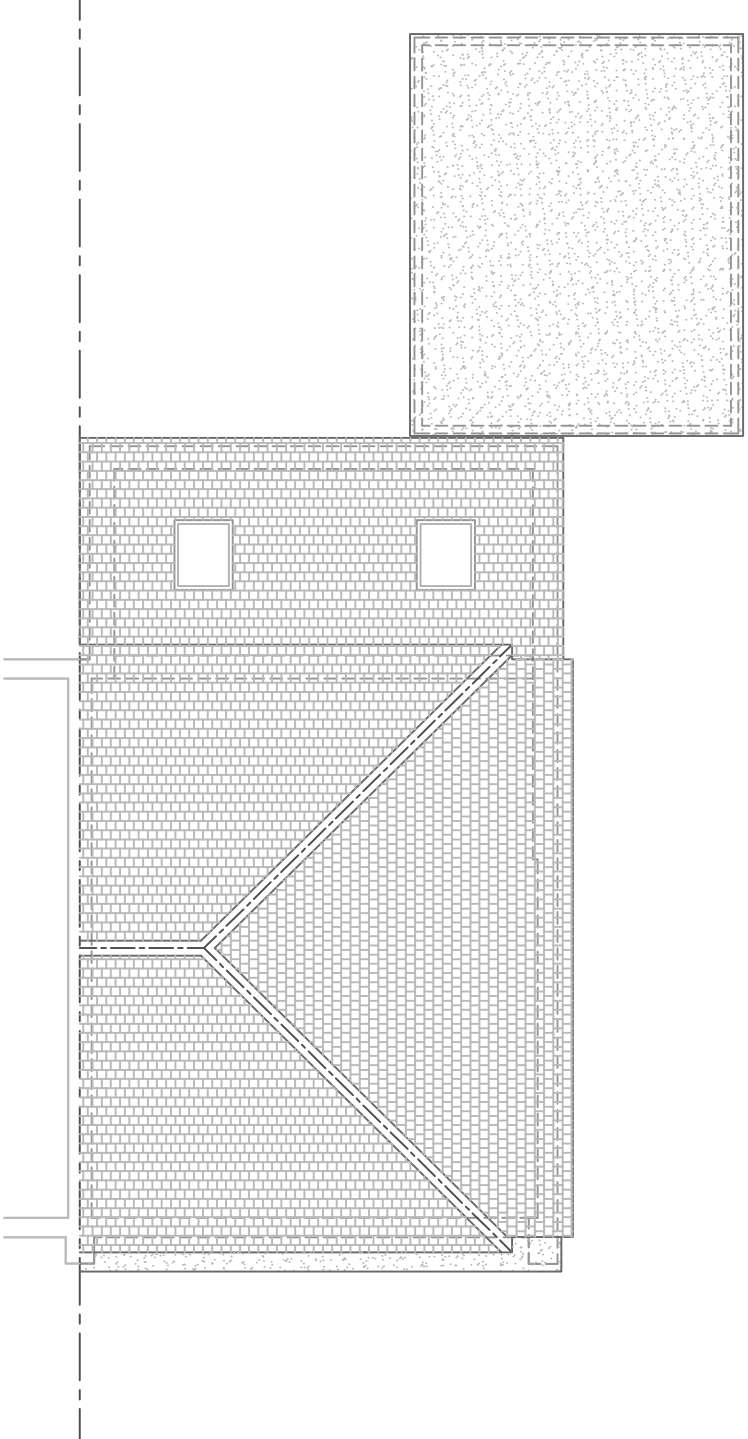


EXISTING ROOF PLAN

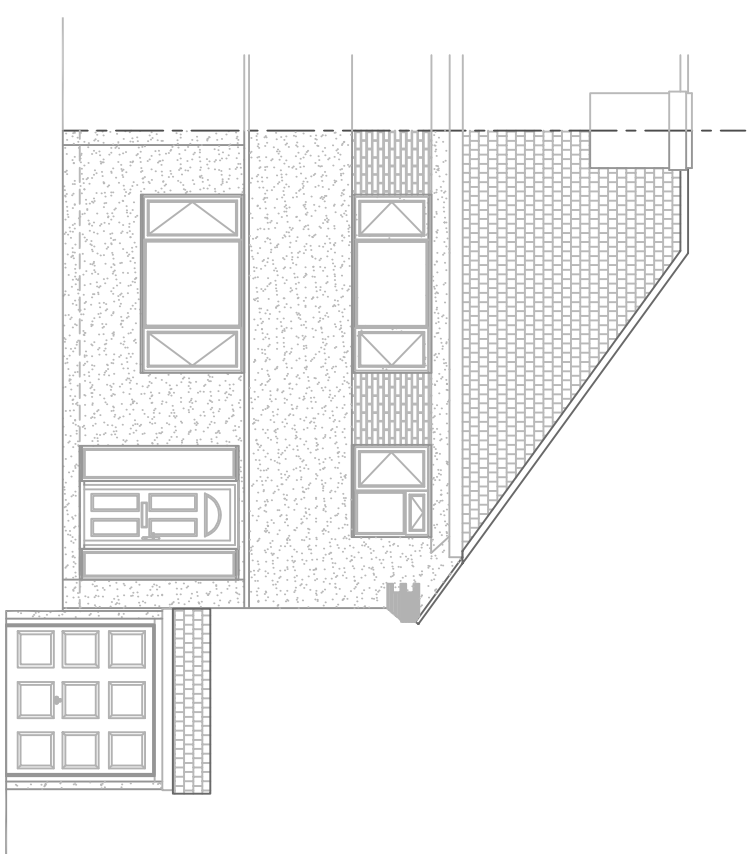


EXISTING FRONT ELEVATION

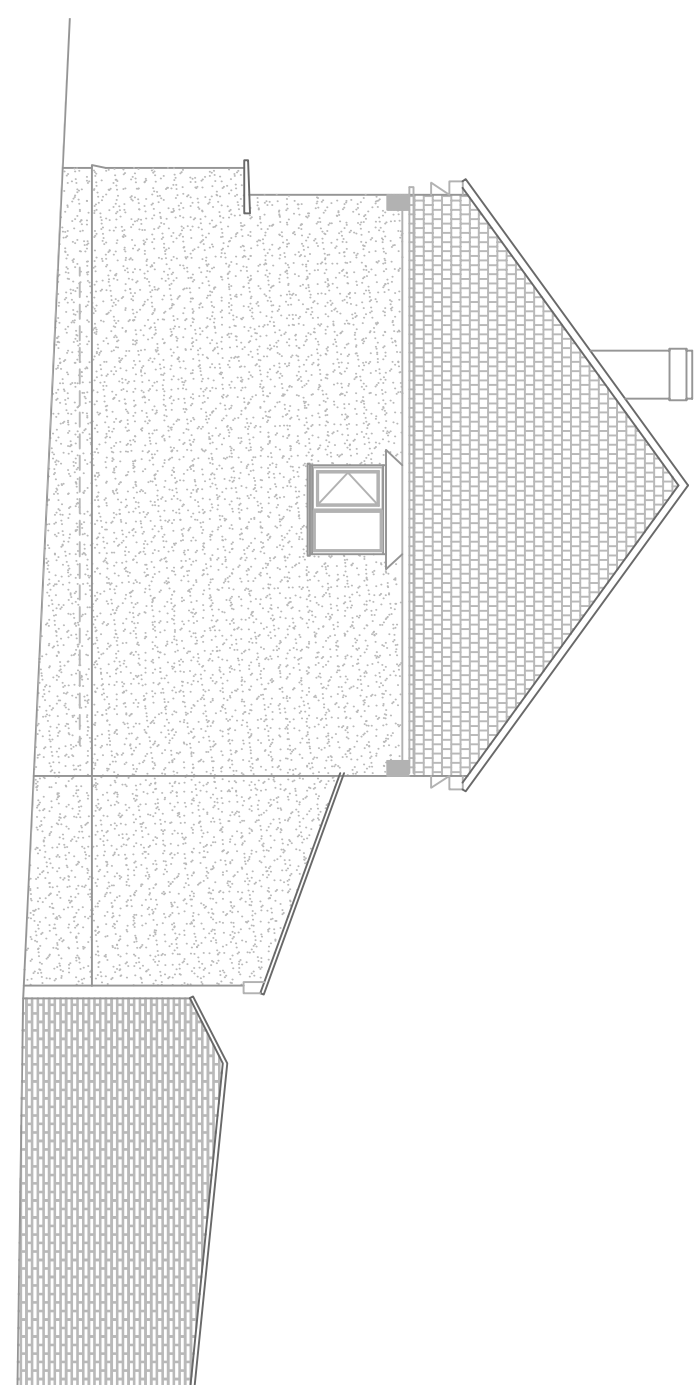

EXISTING WEST SIDE ELEVATION

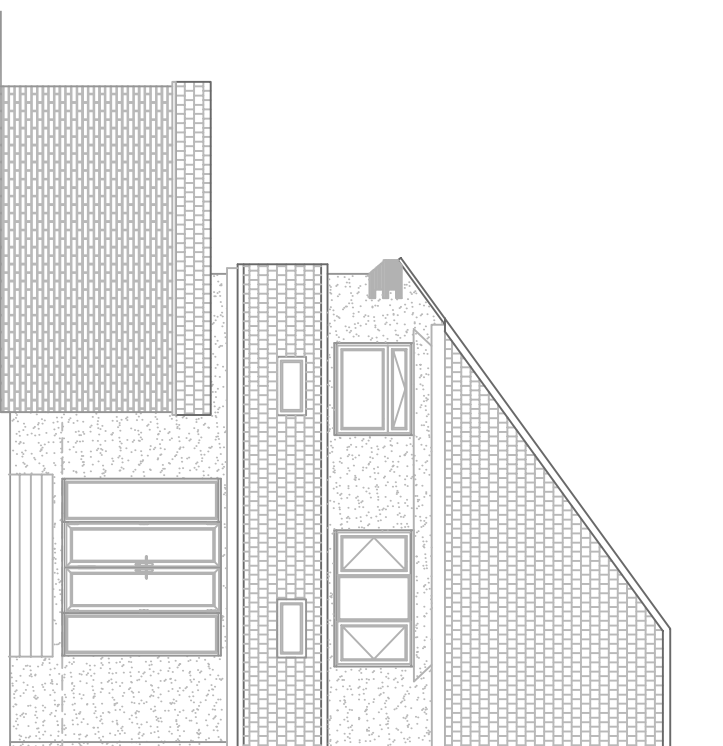

EXISTING REAR ELEVATION

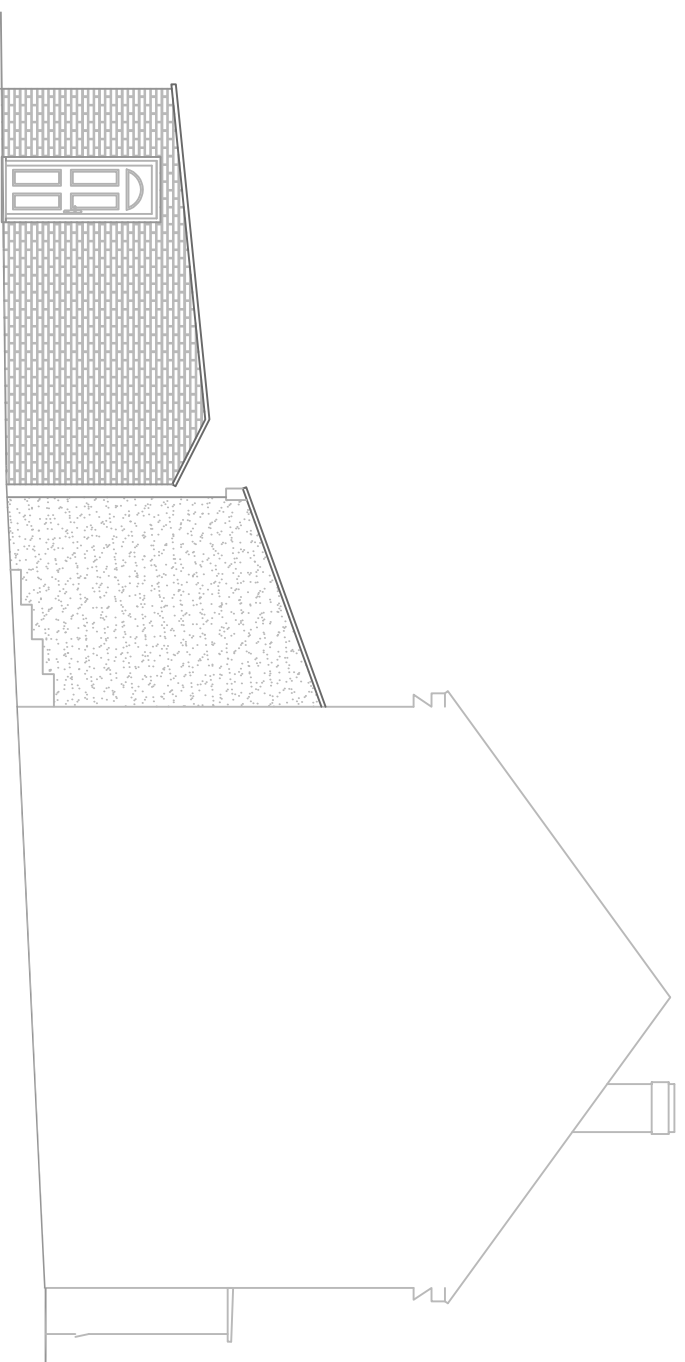

EXISTING EAST SIDE ELEVATION



DATE	REVISION	BY
Jan 2024	ISSUED FOR DISCUSSION & APPROVAL BY CLIENT	A
		B
		C
		D

CLIENT
Mr Kevin Reynolds
28 Main Road
Dartford, Kent
DA3 7QZ

TITLE
Single story, side and rear of
28 Main Road
Dartford, Kent
DA3 7QZ

EXISTING PLANS AND ELEVATIONS

KENTEC DRAUGHTING SERVICES (Architectural Division)

KENTEC DRAUGHTING SERVICES

28 Main Road
Dartford, Kent
DA3 7QZ

LABC PARTNER

© Copyright of this drawing is owned by Kentec Draughting Services. It may not be copied or reproduced in whole or in part without the written permission of Kentec Draughting Services. This drawing is for the use of the client only and is not to be used for any other purpose. It is the CLIENT'S RESPONSIBILITY for obtaining an agreement with the owners of any adjoining property under the PARTY WALL ACT 1996 (where applicable) for your own liability.

NO DIMENSIONS TO BE SCALED.

SCOPE OF DRAWING
This drawing has been prepared for the purpose of making Planning & Building Control Applications only and is NOT intended to include complete construction details.

It is the CLIENT'S RESPONSIBILITY for obtaining an agreement with the owners of any adjoining property under the PARTY WALL ACT 1996 (where applicable) for your own liability.

DATE: January 2024

SCALE: 1:100 A4

SHEET SIZE: A4

DRAWN BY: JTK

CHECKED: JTK

DATE: January 2024

PROJECT NO: 7632-P-01

DATE: January 2024

PLAN APPROVED
Building Regulations Ref: -