


13 LAWFORD GARDENS

APPLICATION SITE - 15 LAWFORD GARDENS

17 LAWFORD GARDENS

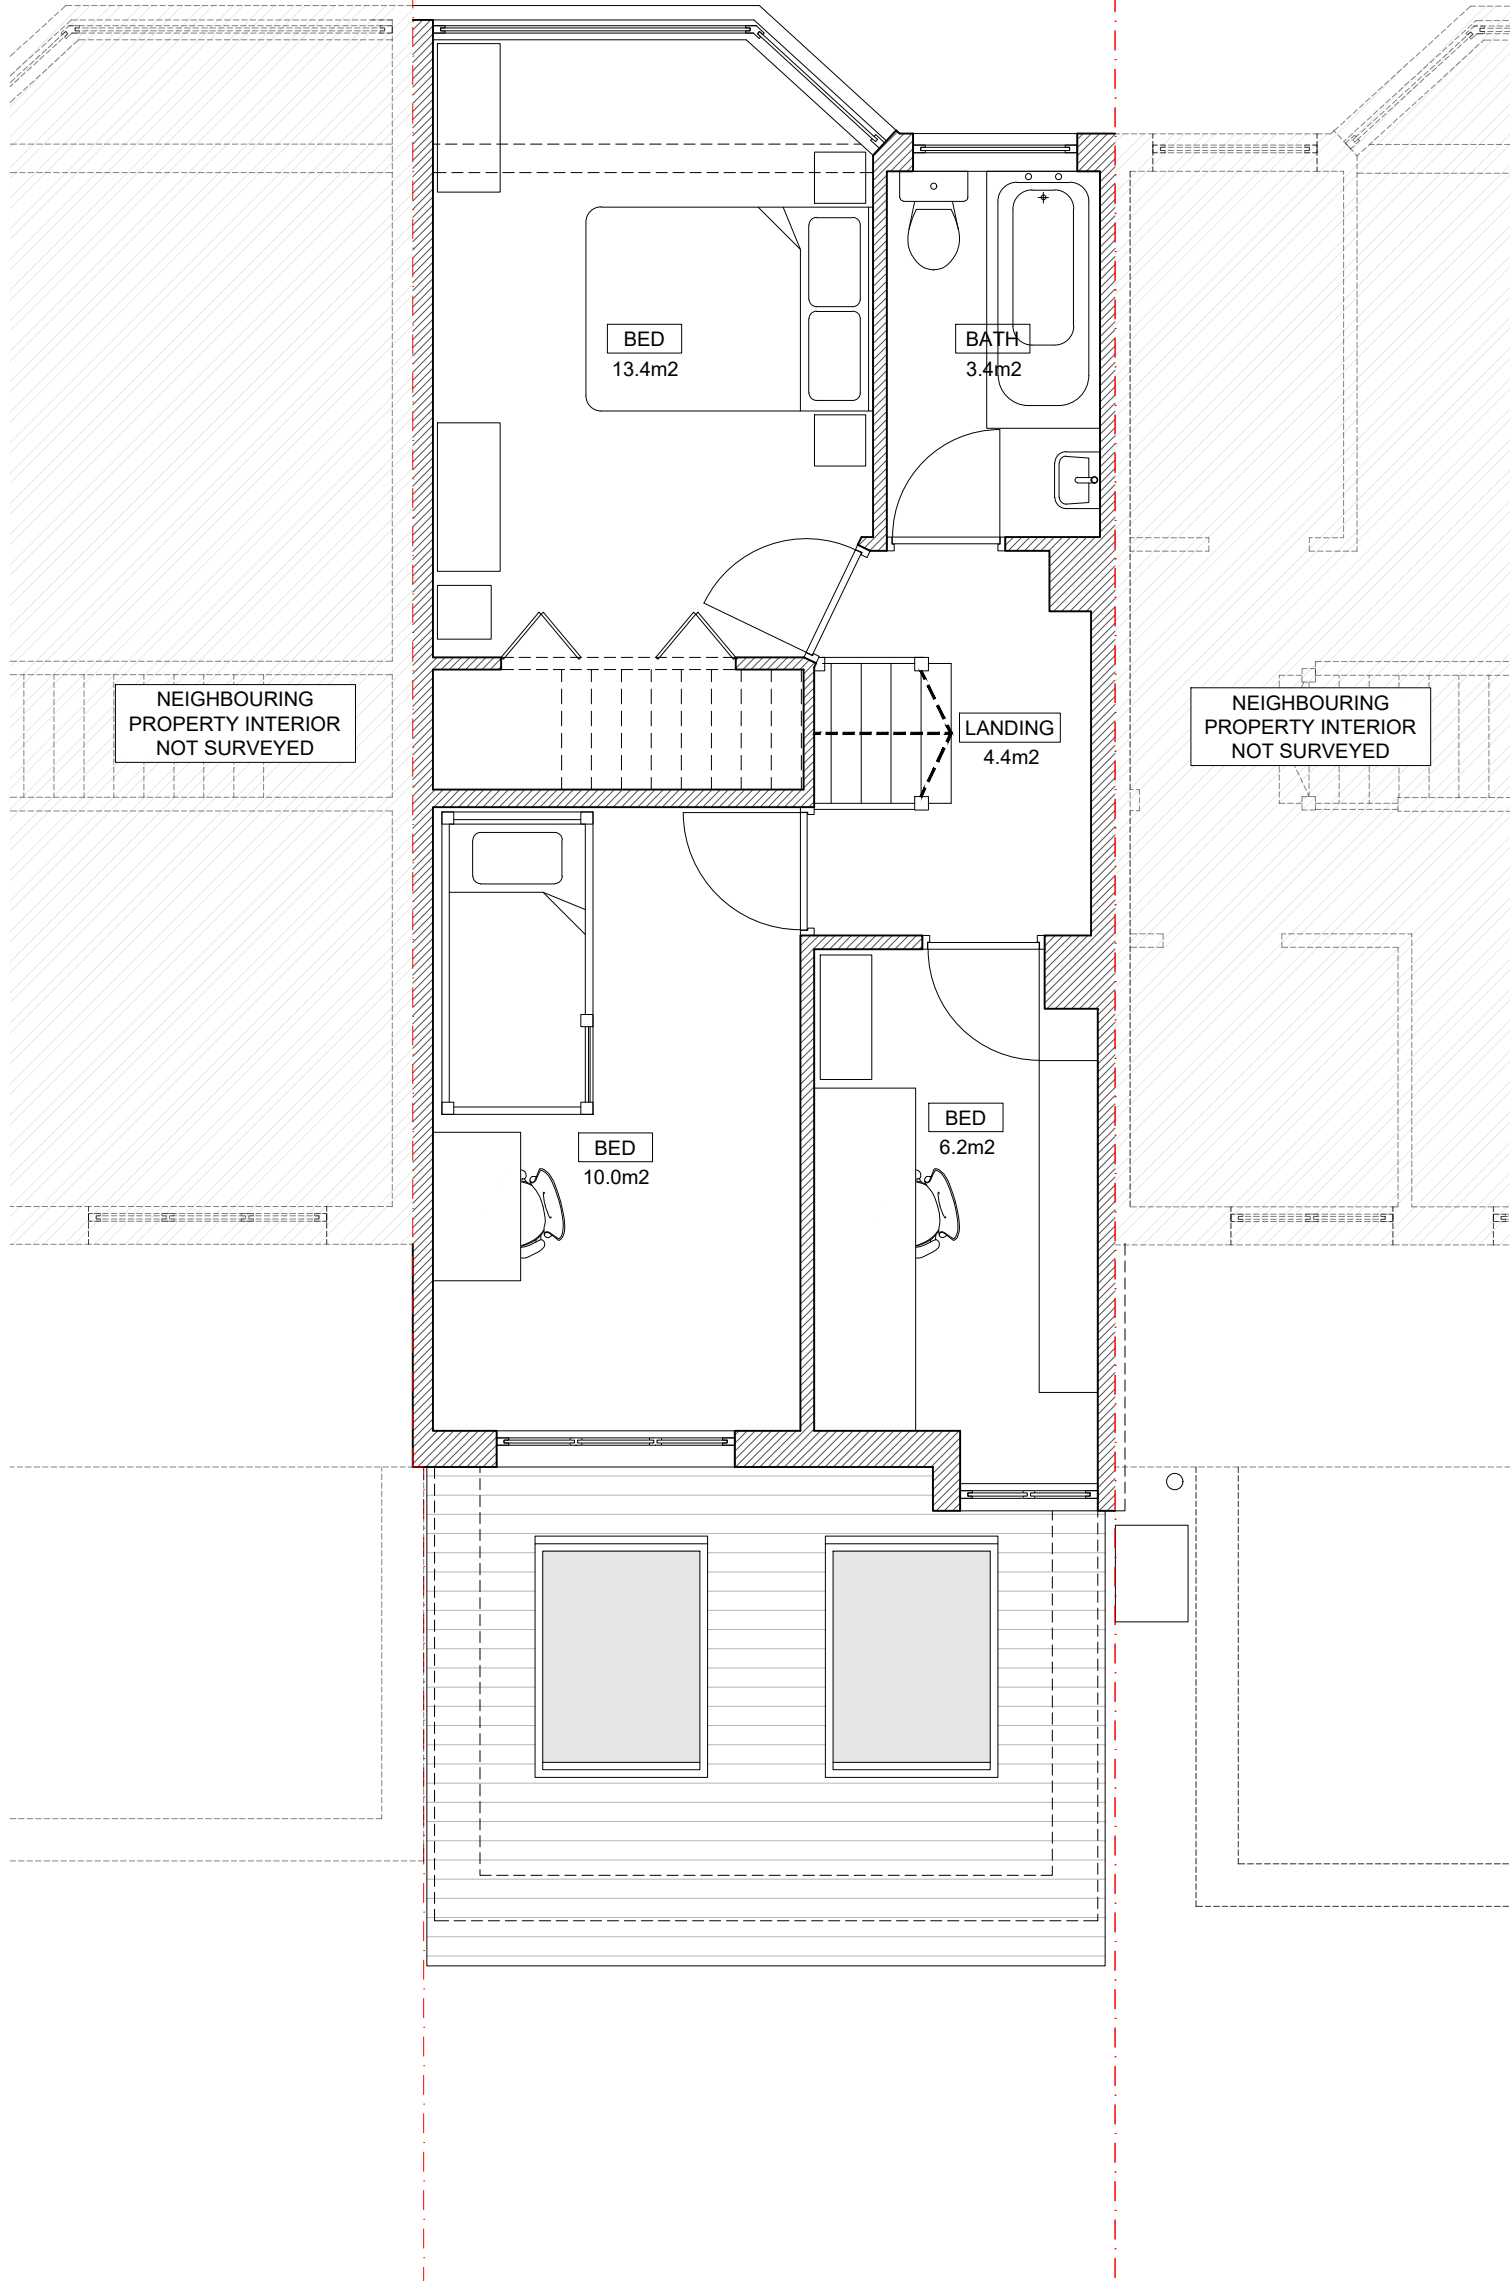

NEIGHBOURING PROPERTY INTERIOR NOT SURVEYED

NEIGHBOURING PROPERTY INTERIOR NOT SURVEYED

BED 13.4m²

BATH 3.4m²

LANDING 4.4m²


BED 10.0m²

BED 6.2m²



GA 02 Proposed First Floor Plan

1:50

 

Legal Info

- ©Bucknall Design. Drawing not for construction.
- Scales are for Planning purposes only. All dimensions are given in millimeters unless otherwise stated.
- Scales contained in this drawing not for construction (in either paper or digital form) - use written dimensions only. All survey information by others. Check all dimensions on site. Site boundaries to be confirmed by client solicitors with reference to title deeds.
- This drawing is intended for use by the commissioning client only. BD do not assume any liability to any third party for the information herein.

00/00/00
First Issue XX

JOB TITLE
15 Lawford Gardens,
Dartford DA1 3AL

DWG TITLE
Proposed First Floor Plan

DATE CHECKED BY
11/01/24 TB

DWG NO. REV. STATUS
1058[GA]02 Preliminary

A3 © BUCKNALL DESIGN
Do not scale this drawing. All dimensions to be checked on site.



Architect
RIBA Chartered Practice

bucknalldesign.co.uk
tom@bucknalldesign.co.uk