




EXISTING REAR ELEVATION (east)

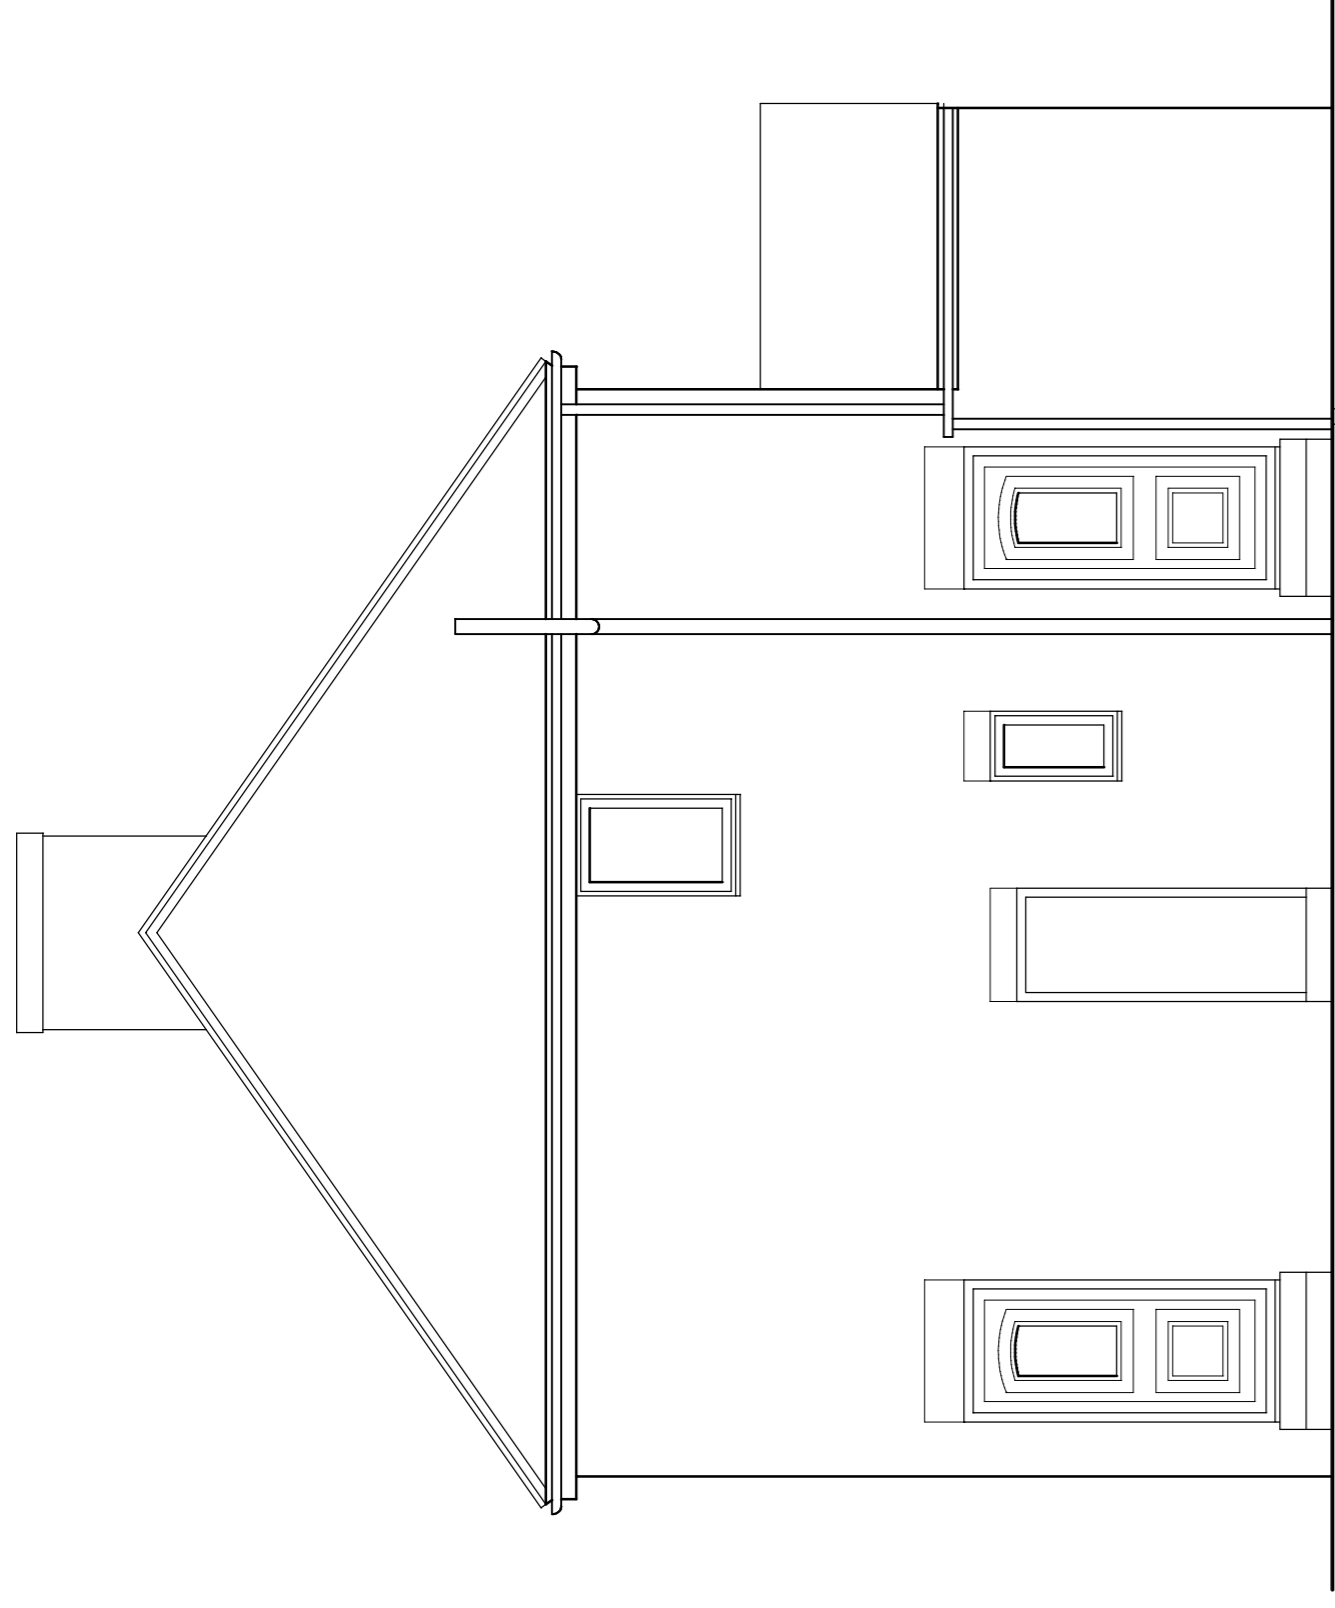

EXISTING SIDE ELEVATION (south)

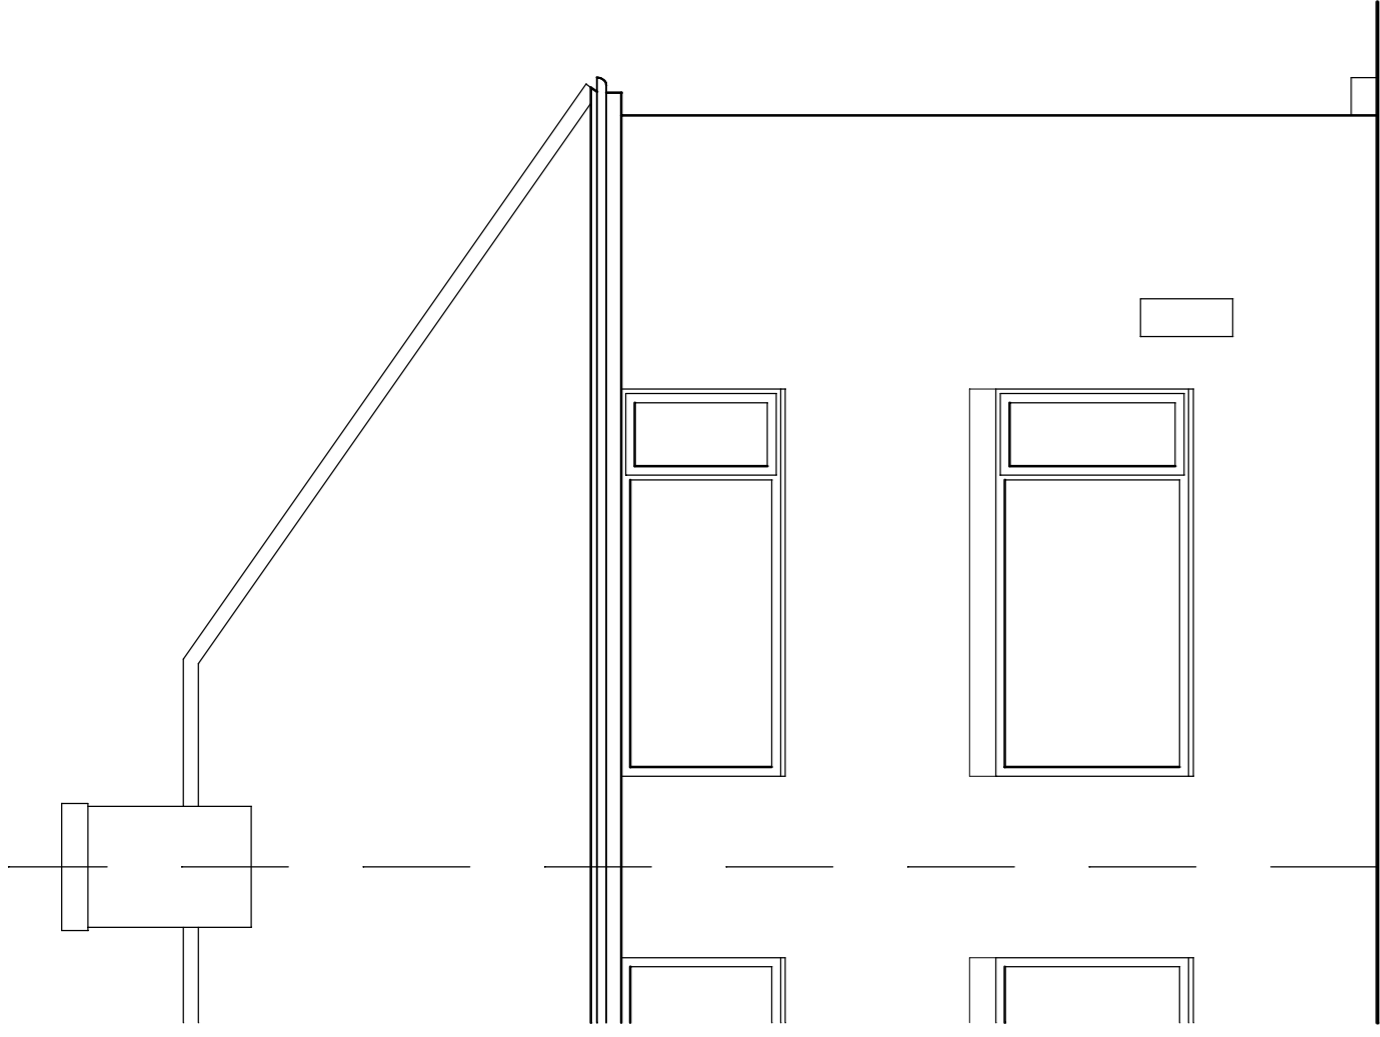

EXISTING FRONT ELEVATION (west)

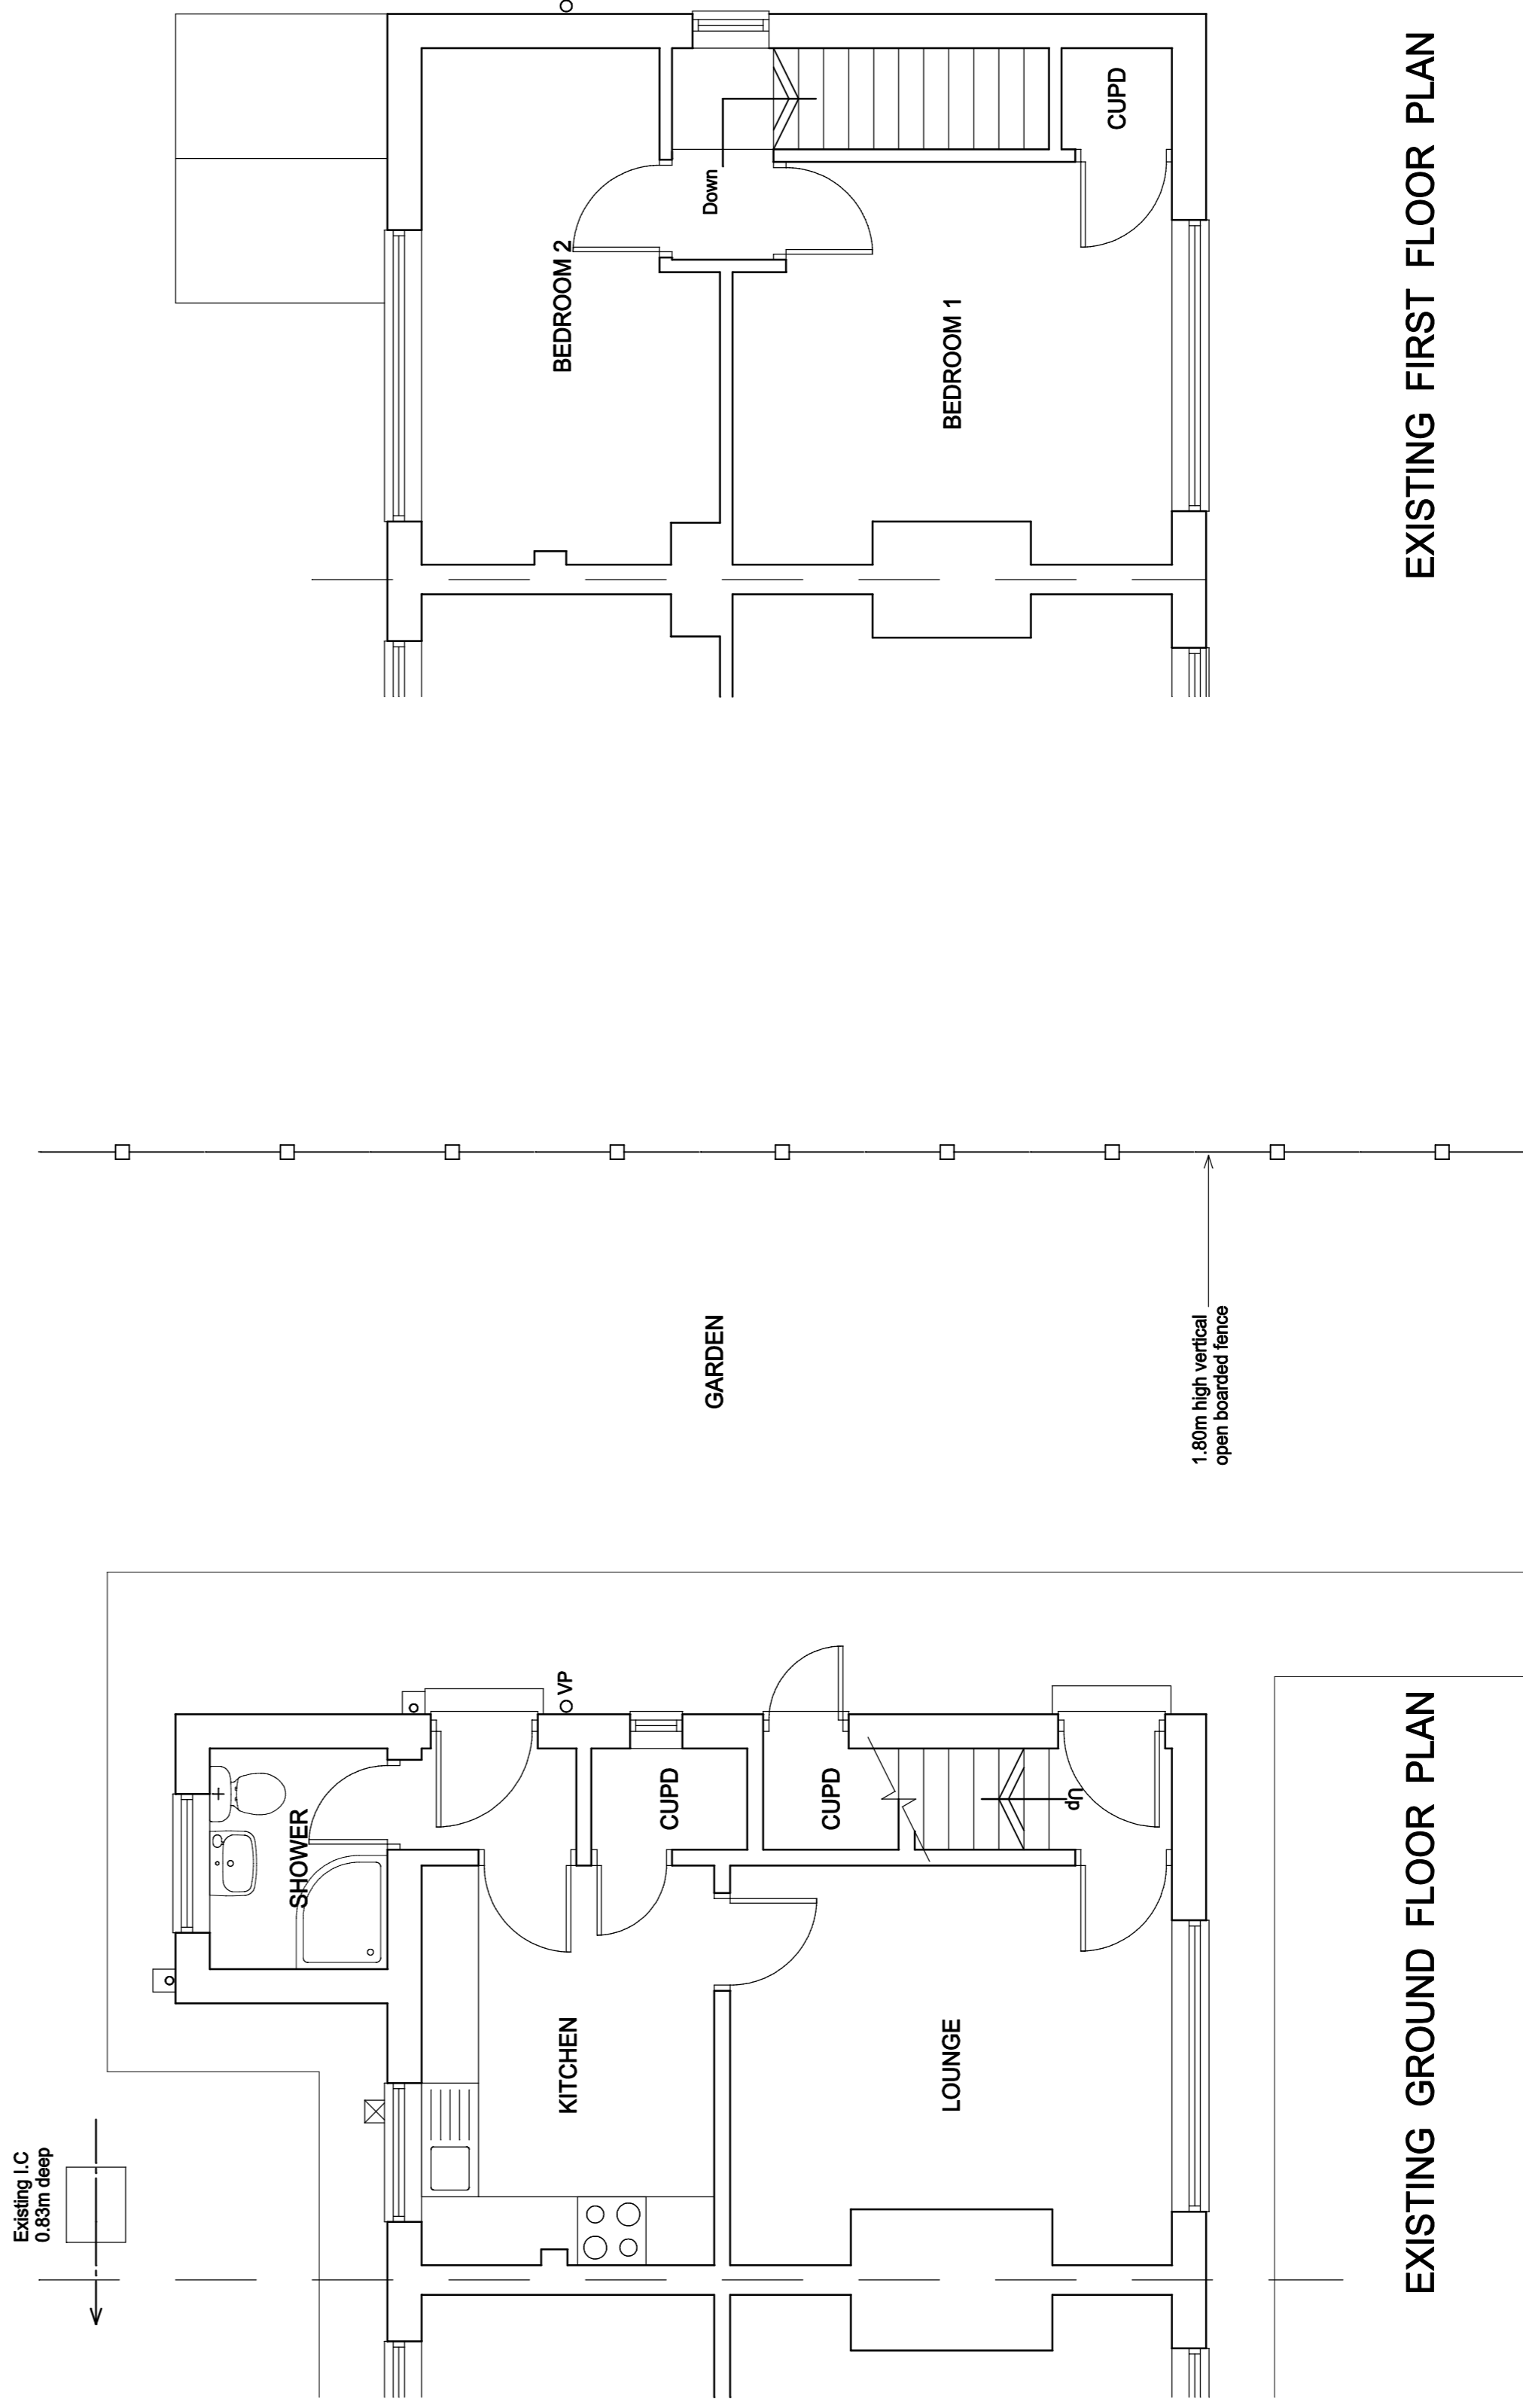

EXISTING GROUND FLOOR PLAN

EXISTING FIRST FLOOR PLAN

Rev.	Date	Note
Rev. A	14.04.23	Existing Boundary Fence Added

<b>Gordon Thornton</b> Architectural Services Garton House 14 Maythorne Drive South Hetton DH6 2SP Tel: 0191 5283338 Mob: 07947 311756		
Project <b>PROPOSED EXTENSIONS AT                  60 PETERLEE COTTAGES                  WHEATLEY HILL                  FOR MR. G. KELLY</b>		
Title <b>EXISTING PLANS AND ELEVATIONS</b>		
Date	Scale	
Nov. 2022	1 : 50 @ A1	
Drawn	Contract No./ Dwg. No.	
G.T.	S 1712 / 1 A	

