



© COPYRIGHT  
ALL DIMENSIONS TO BE CHECKED ON SITE. DO  
NOT SCALE OFF DRAWING. ANY DISCREPANCIES  
TO BE REPORTED.

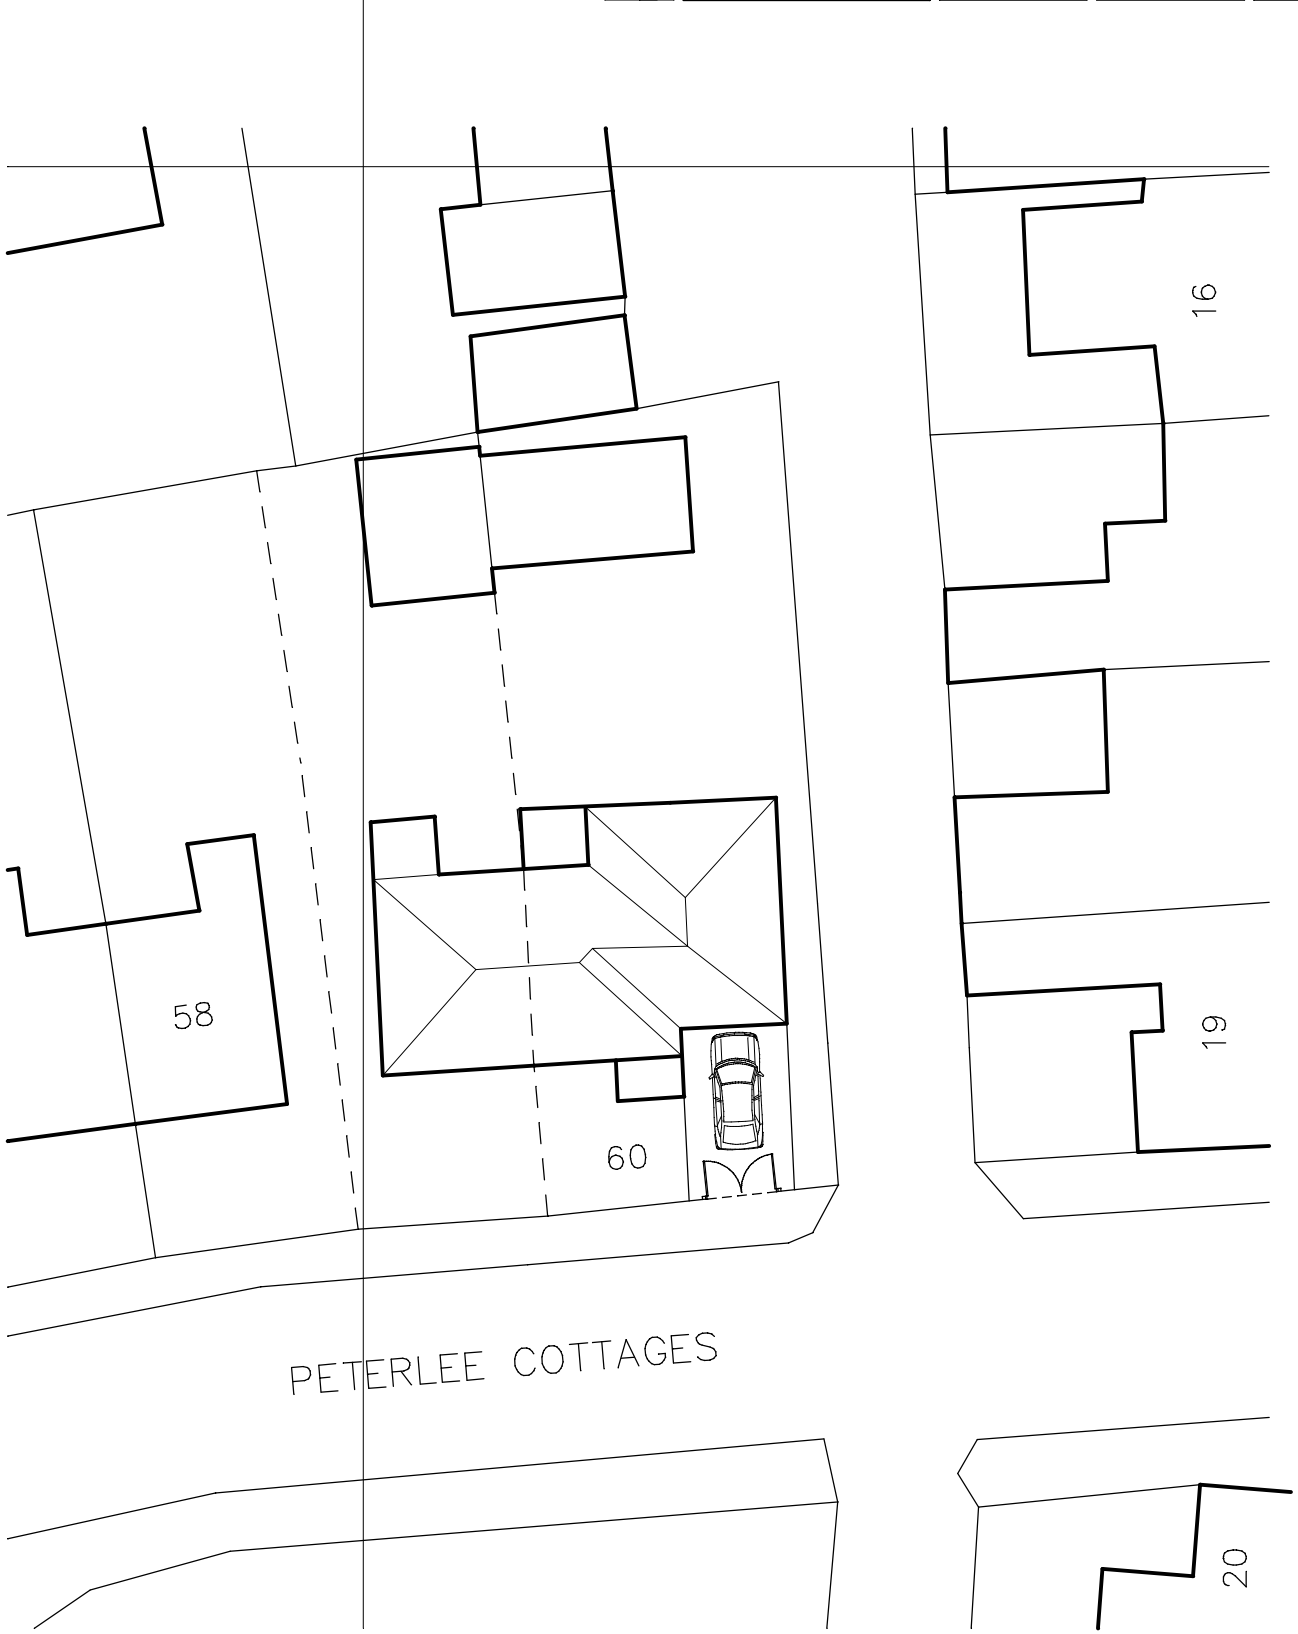

| Rev. A | Date | Note |
|--------|------|------|
|        |      |      |

**Gordon Thornton**  
Architectural Services

 

Garlon House  
14, Maythorne Drive  
South Hetton  
Co. Durham  
DH6 2SF  
Tel: 0191 5263338  
Mob: 07947 311756

Project  
**PROPOSED EXTENSIONS AT  
60 PETERLEE COTTAGES  
WHEATLEY HILL  
FOR MR. G. KELLY**

Title  
**PROPOSED SITE PLAN**

Date  
**Sept. 2023**

Scale  
**1 : 250 @ A4**

Drawn  
**G.T.**

Contract No./ Dwg No.  
**S 1712 / 3**