




NORTH ELEVATION

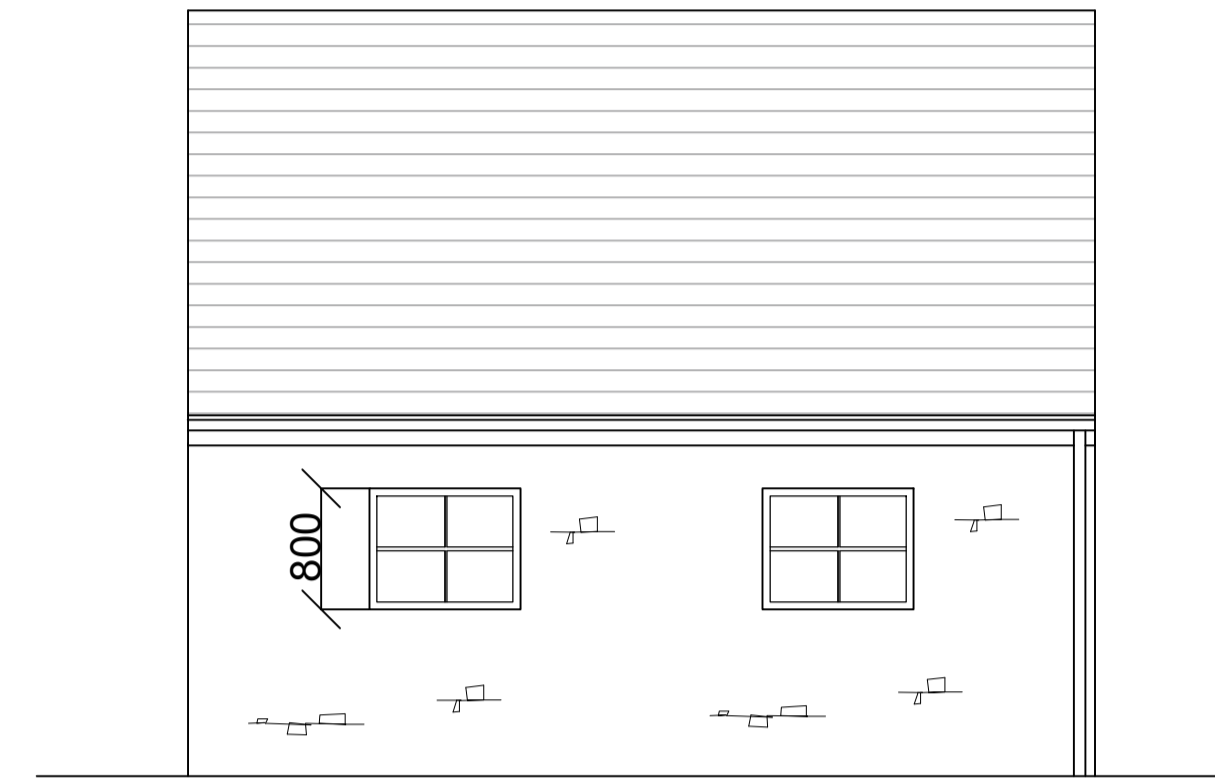


EAST ELEVATION

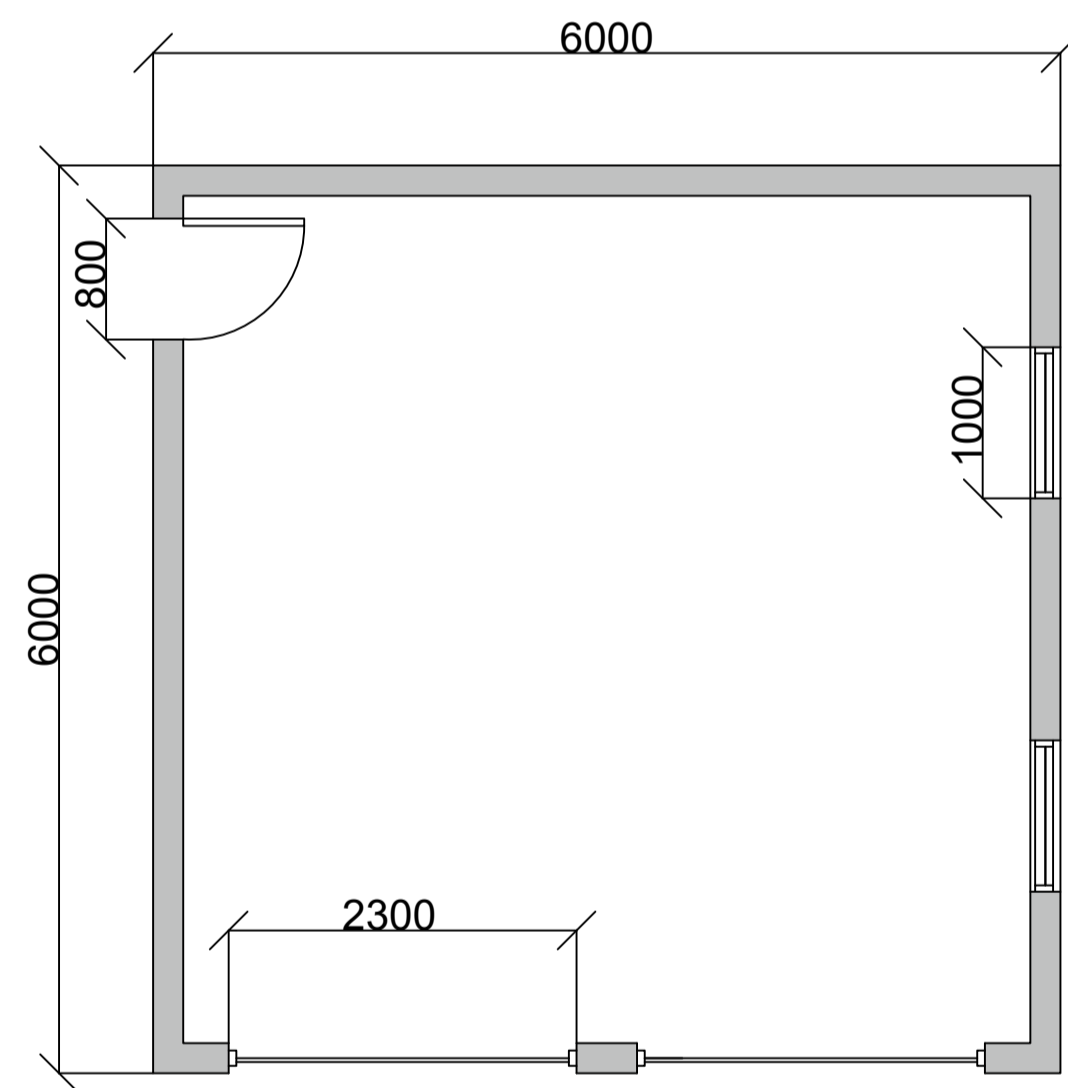

FLOOR PLAN

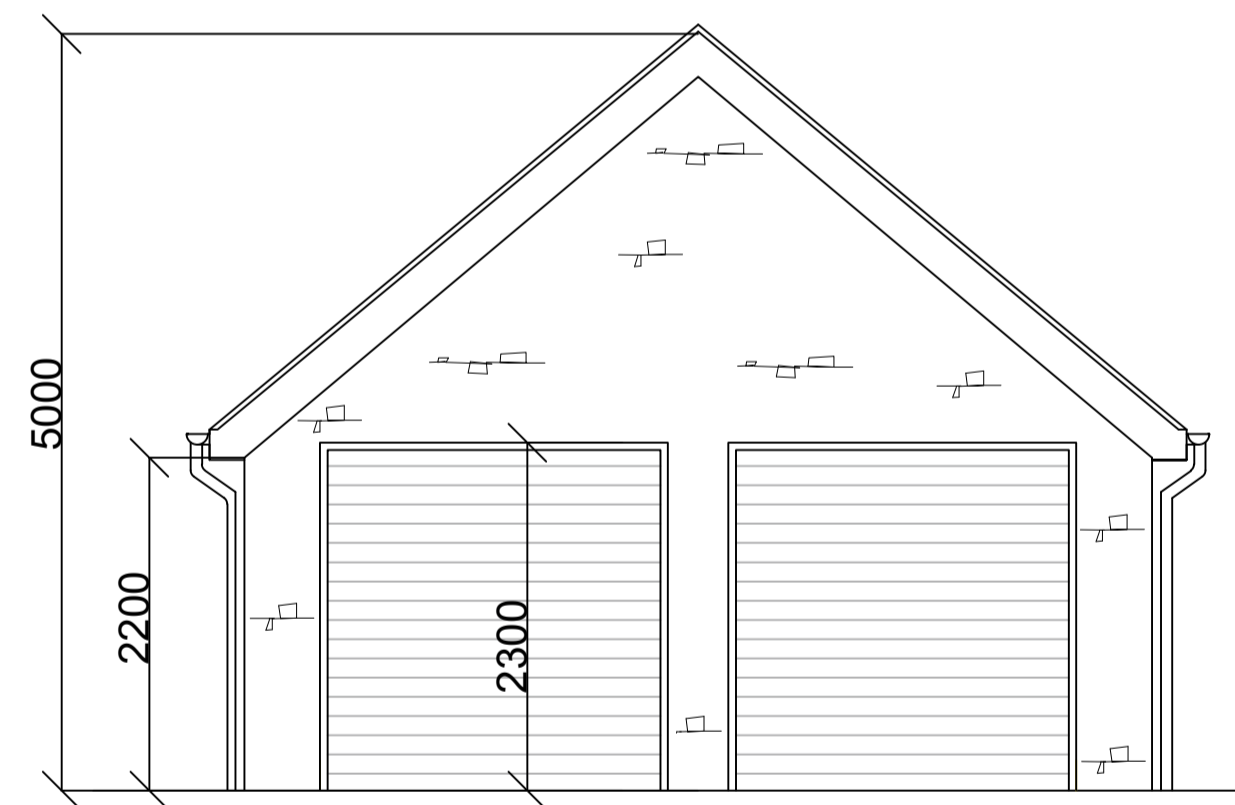

SOUTH ELEVATION

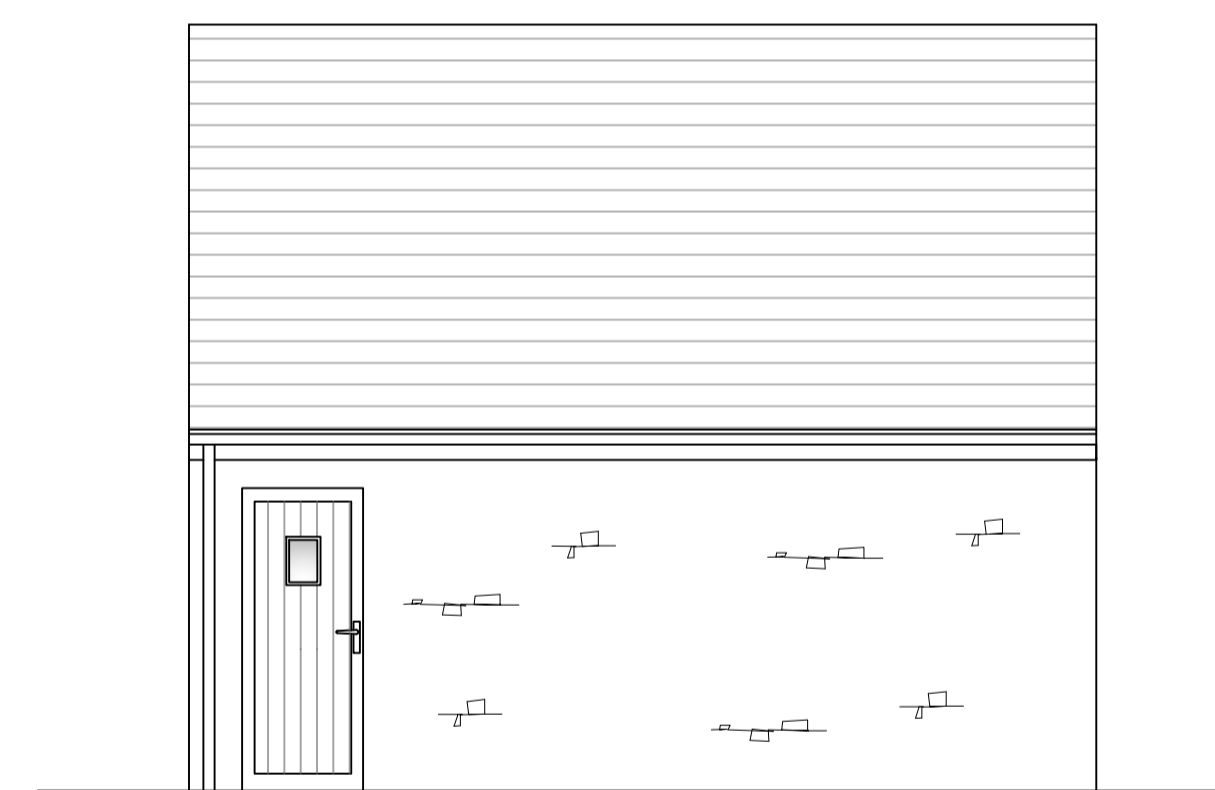

WEST ELEVATION

Notes:
This drawing is the property of Wakefields Chartered Building Surveyors. Copyright is reserved and the drawing is issued on the condition that it is not copied in whole or in part without the express written consent of Wakefields Chartered Building Surveyors.
All dimensions must be checked on site prior to commencement of the works. Any inconsistencies to be brought to the attention of the CA.

NOTES

STATUS
PLANNING

Revision	Date



PROJECT SERVICES
at
LARK HOUSE,
CORNSAY, DURHAM,
DH7 9EP
for
MR & MRS THOMPSON

Title
Proposed floor plan and elevations -
Double Garage

Drawing no. P2210041/05
Revision -

Scale 1:50 @ A1	Drawn AM	Checked AL	Date Nov 2023
--------------------	-------------	---------------	------------------

SCALE BAR 1:50

